




RETAINING WALL
(BUILDING 1-2)

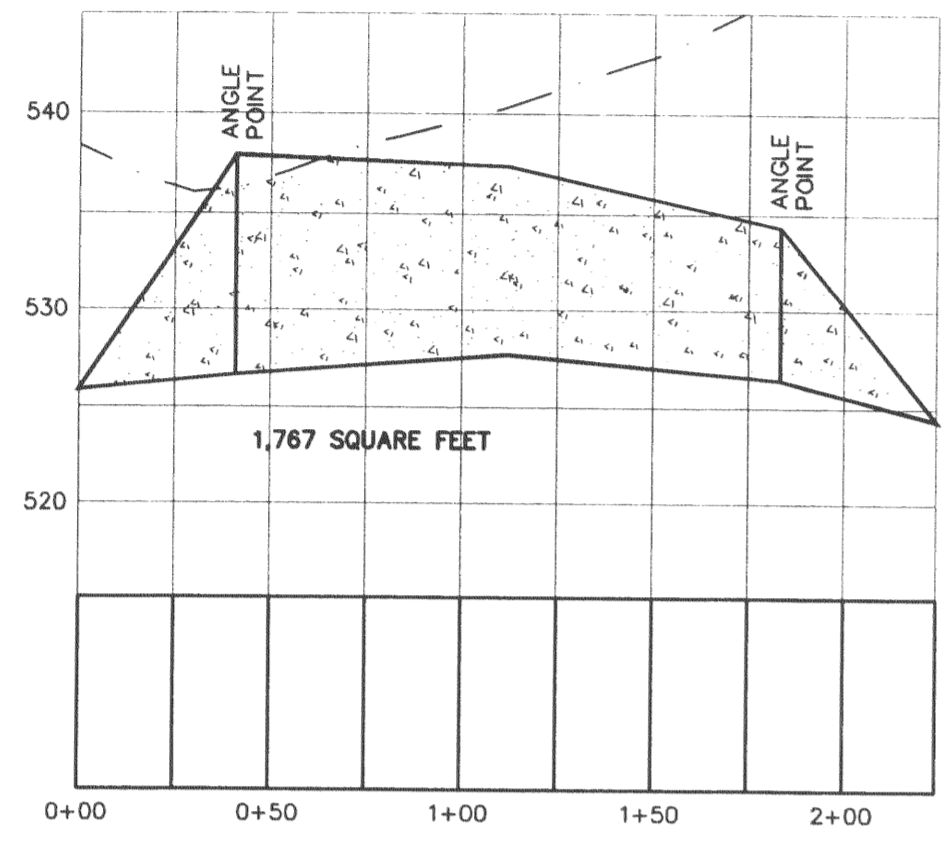


RETAINING WALL
(BUILDING 3)

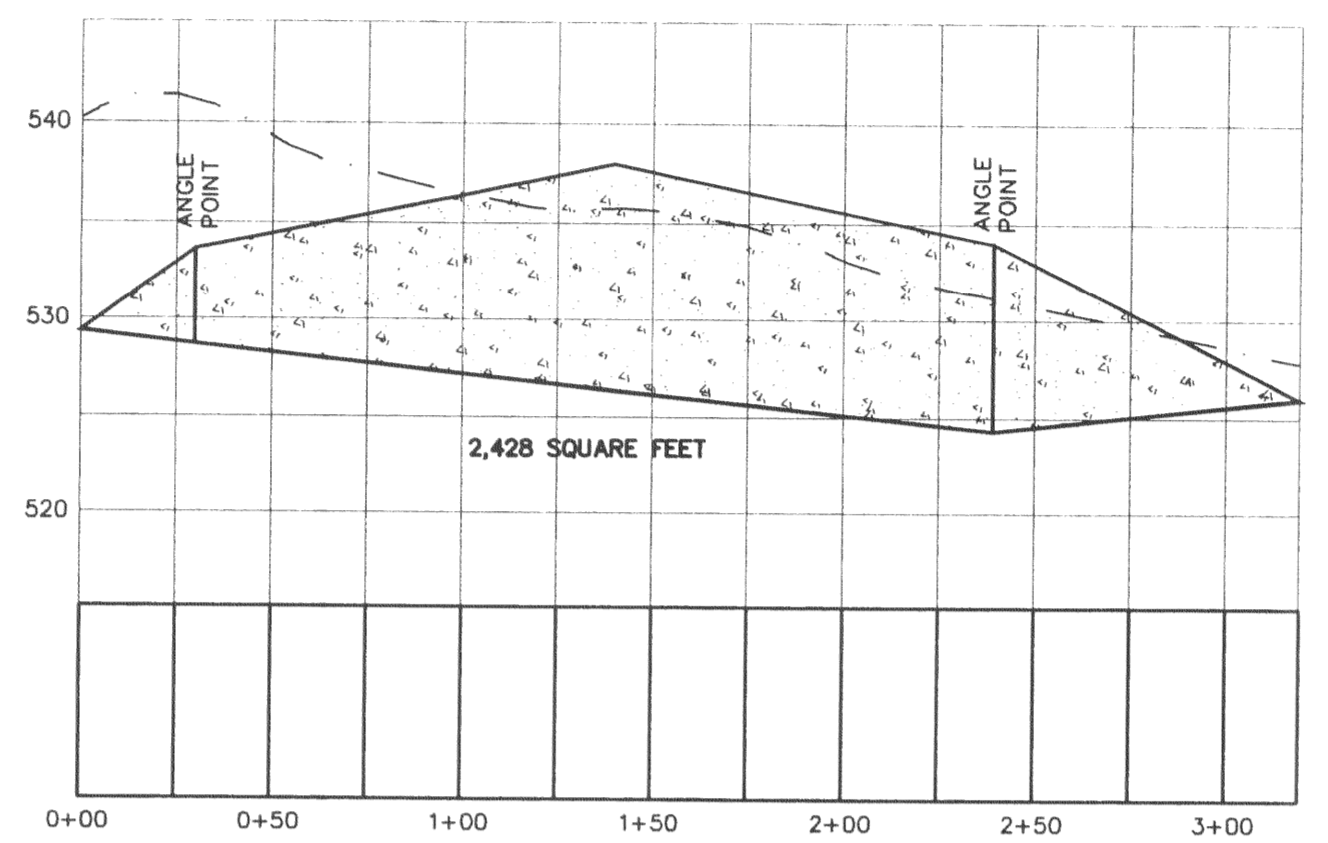


RETAINING WALL
(BUILDING 4-5)

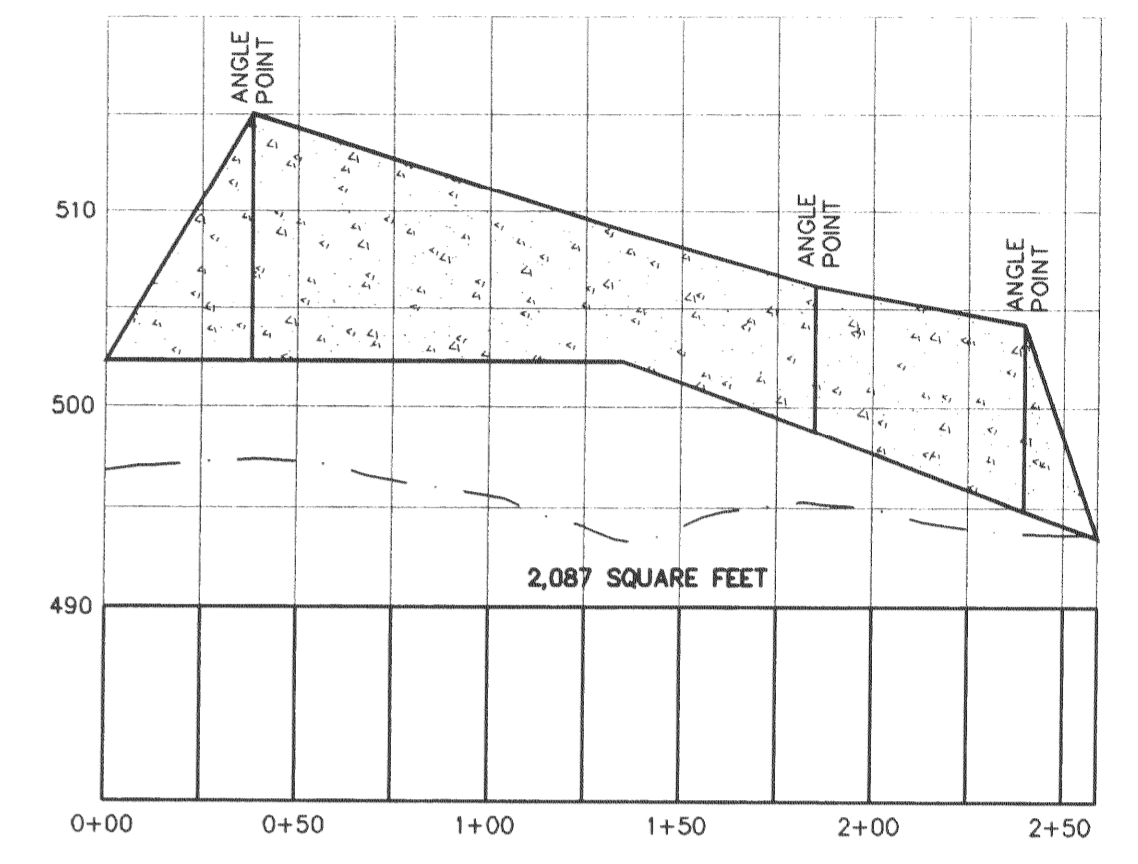


RETAINING WALL
(BUILDING 19-20)

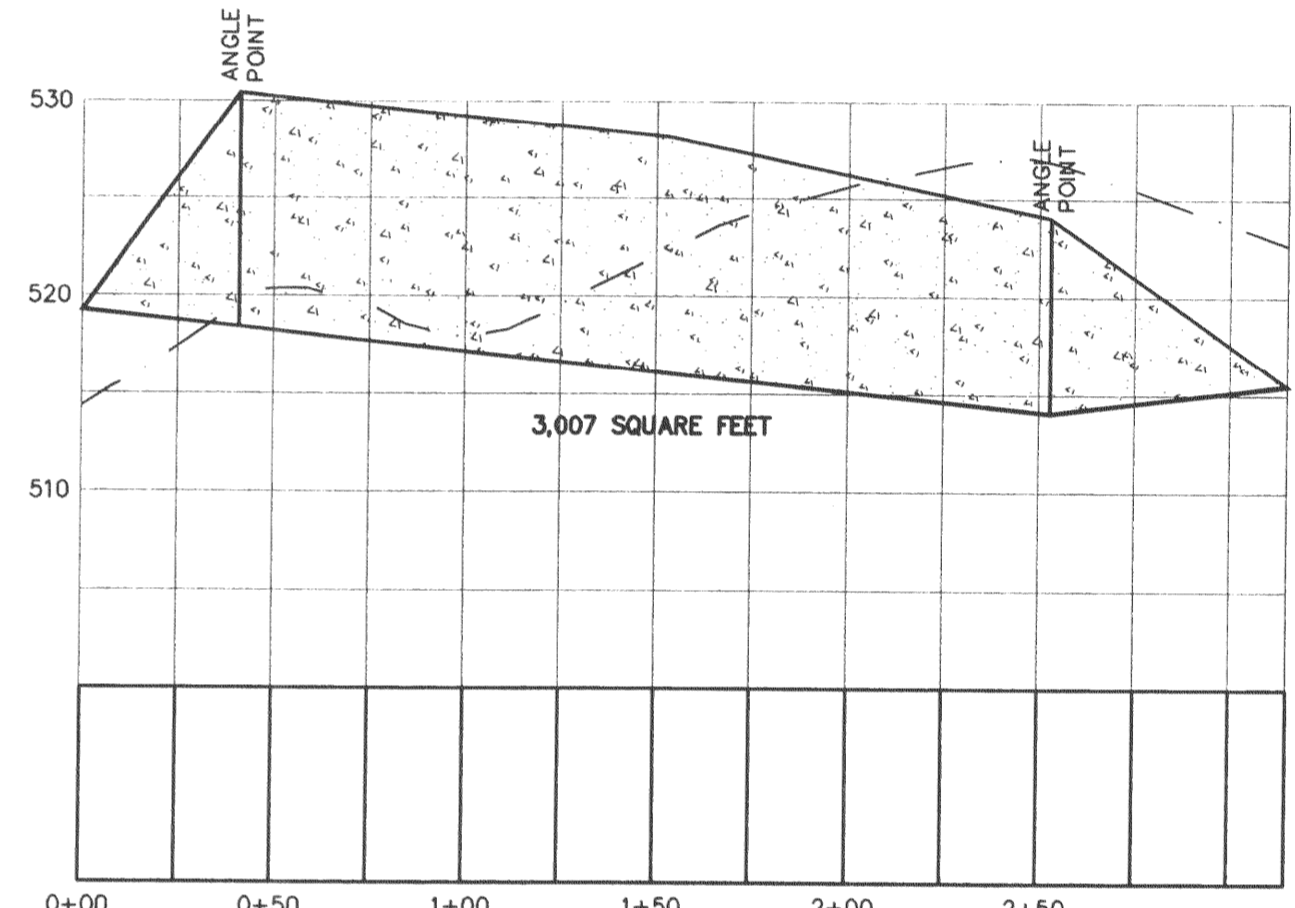

RETAINING WALL
(BUILDING 16-17)

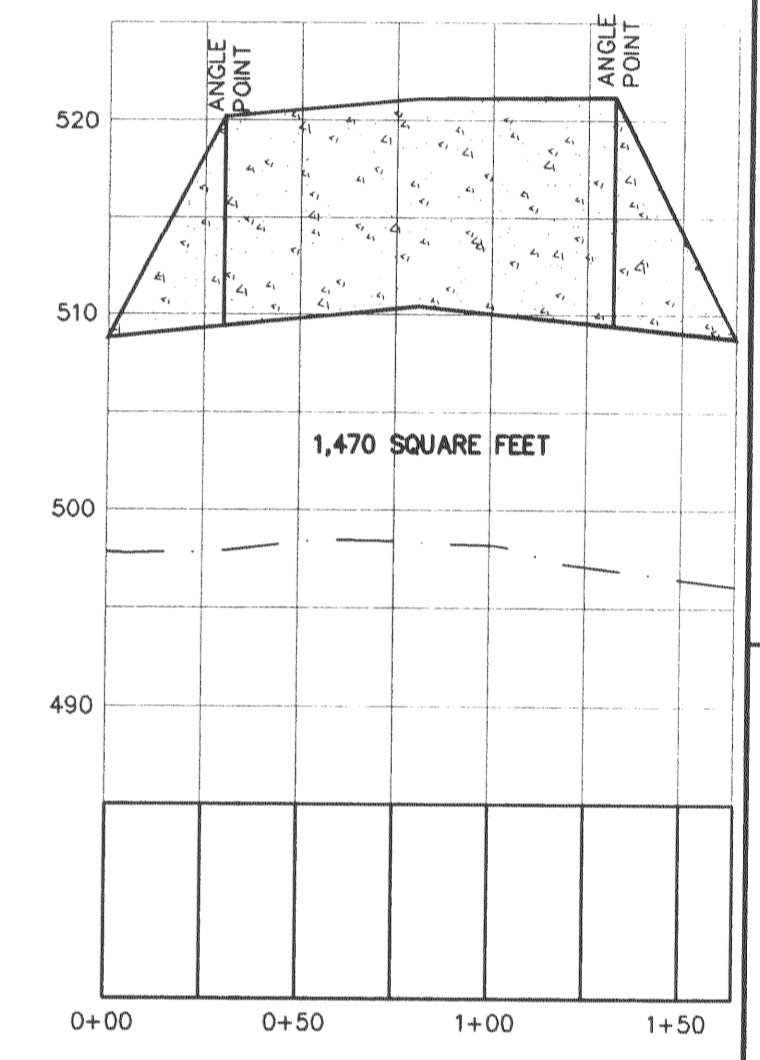


RETAINING WALL
(BUILDING 18)

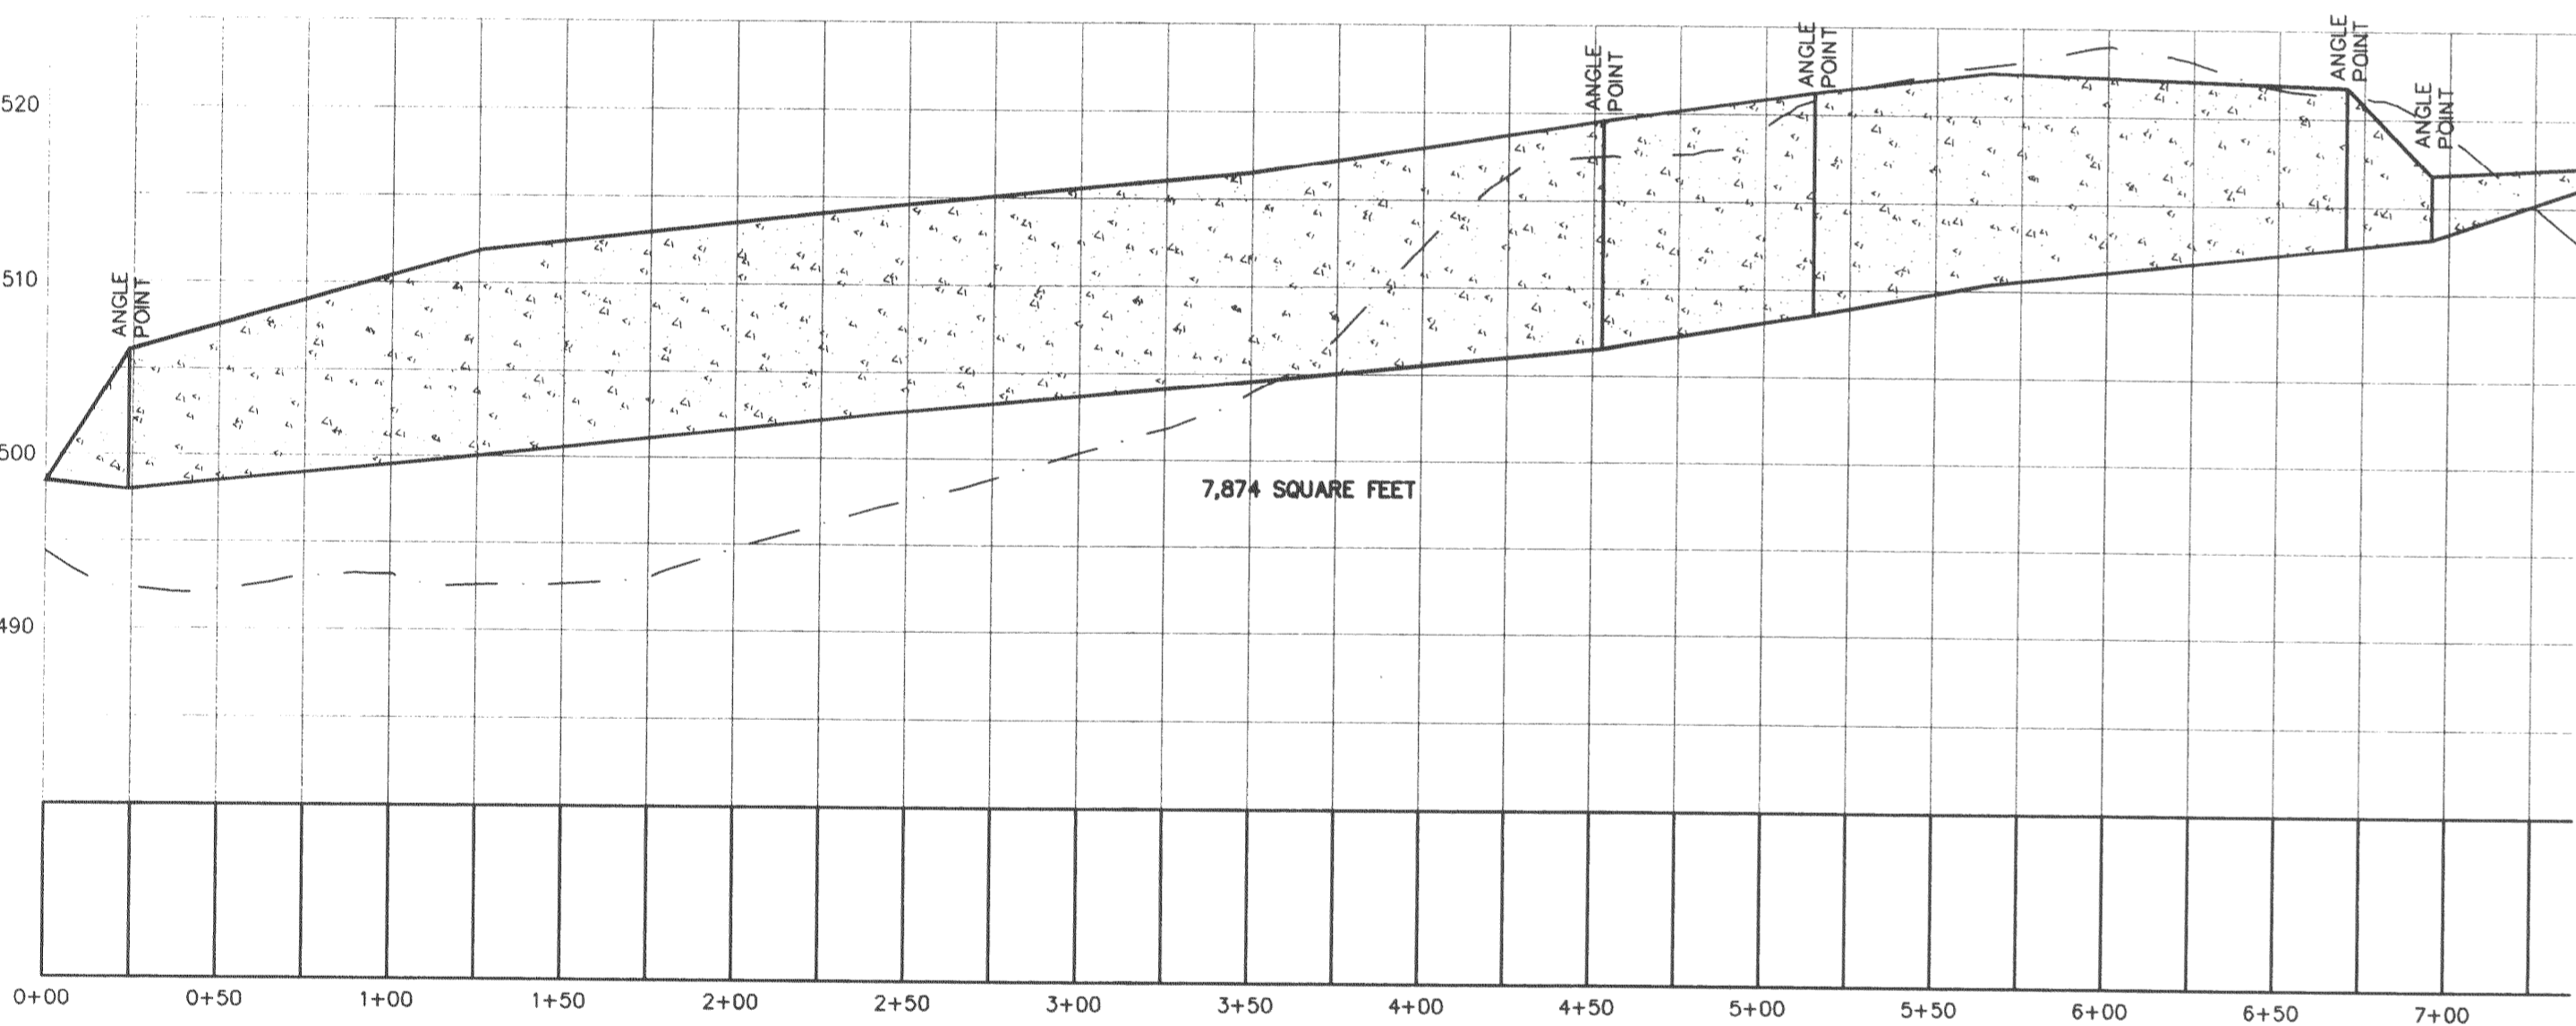

RETAINING WALL
(BUILDING 10-15)

VERT.
1" = 10'
HORIZ.
1" = 50'
SCALE:

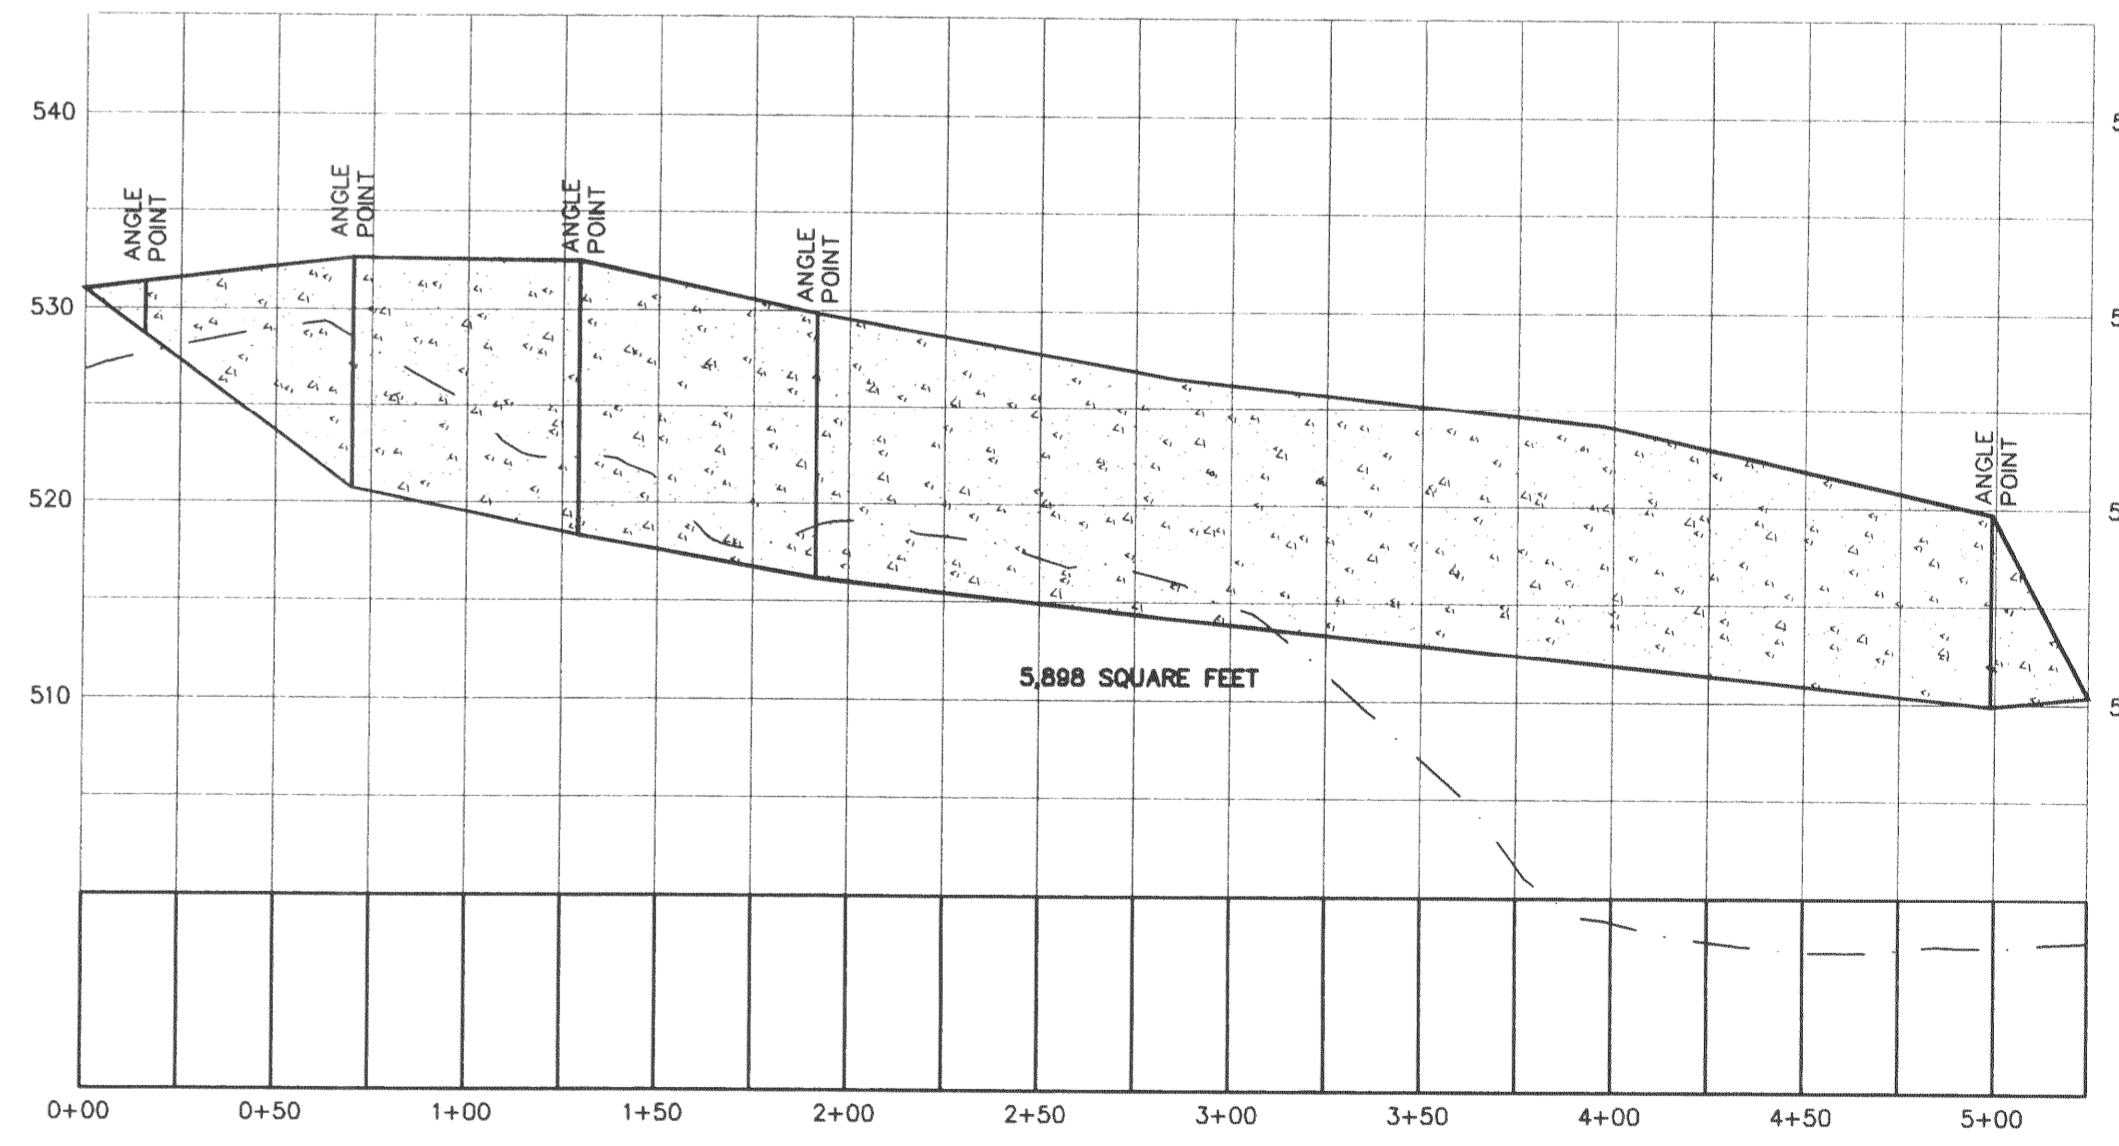


RETAINING WALL
(BUILDING 6-9)

1. STRUCTURAL DESIGN OF RETAINING WALLS BY OTHERS.
2. AREA OF WALL IS AN APPROXIMATE AREA OF THE EXPOSED FACE.

02/18/08
REVISED PER CITY COMMENTS

BELLEAU CROSSING WALL PROFILES

ST. CHARLES ENGINEERING & SURVEYING, INC.
801 S. FIFTH STREET, SUITE 202
ST. CHARLES, MO 63301
TEL: (636) 947-0607 FAX: (636) 947-2448

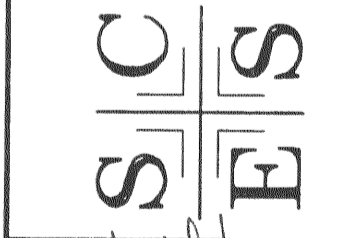

5-7-08
KARL J. SCHULZKE
PROFESSIONAL ENGINEER

ORDER NO.
04-1419
DATE

C-21