



MEXICO ROAD AND BRAMBLETT ROAD INTERSECTION

SIGNAL DETAIL AND DESIGNS TO BE DONE BY OTHERS

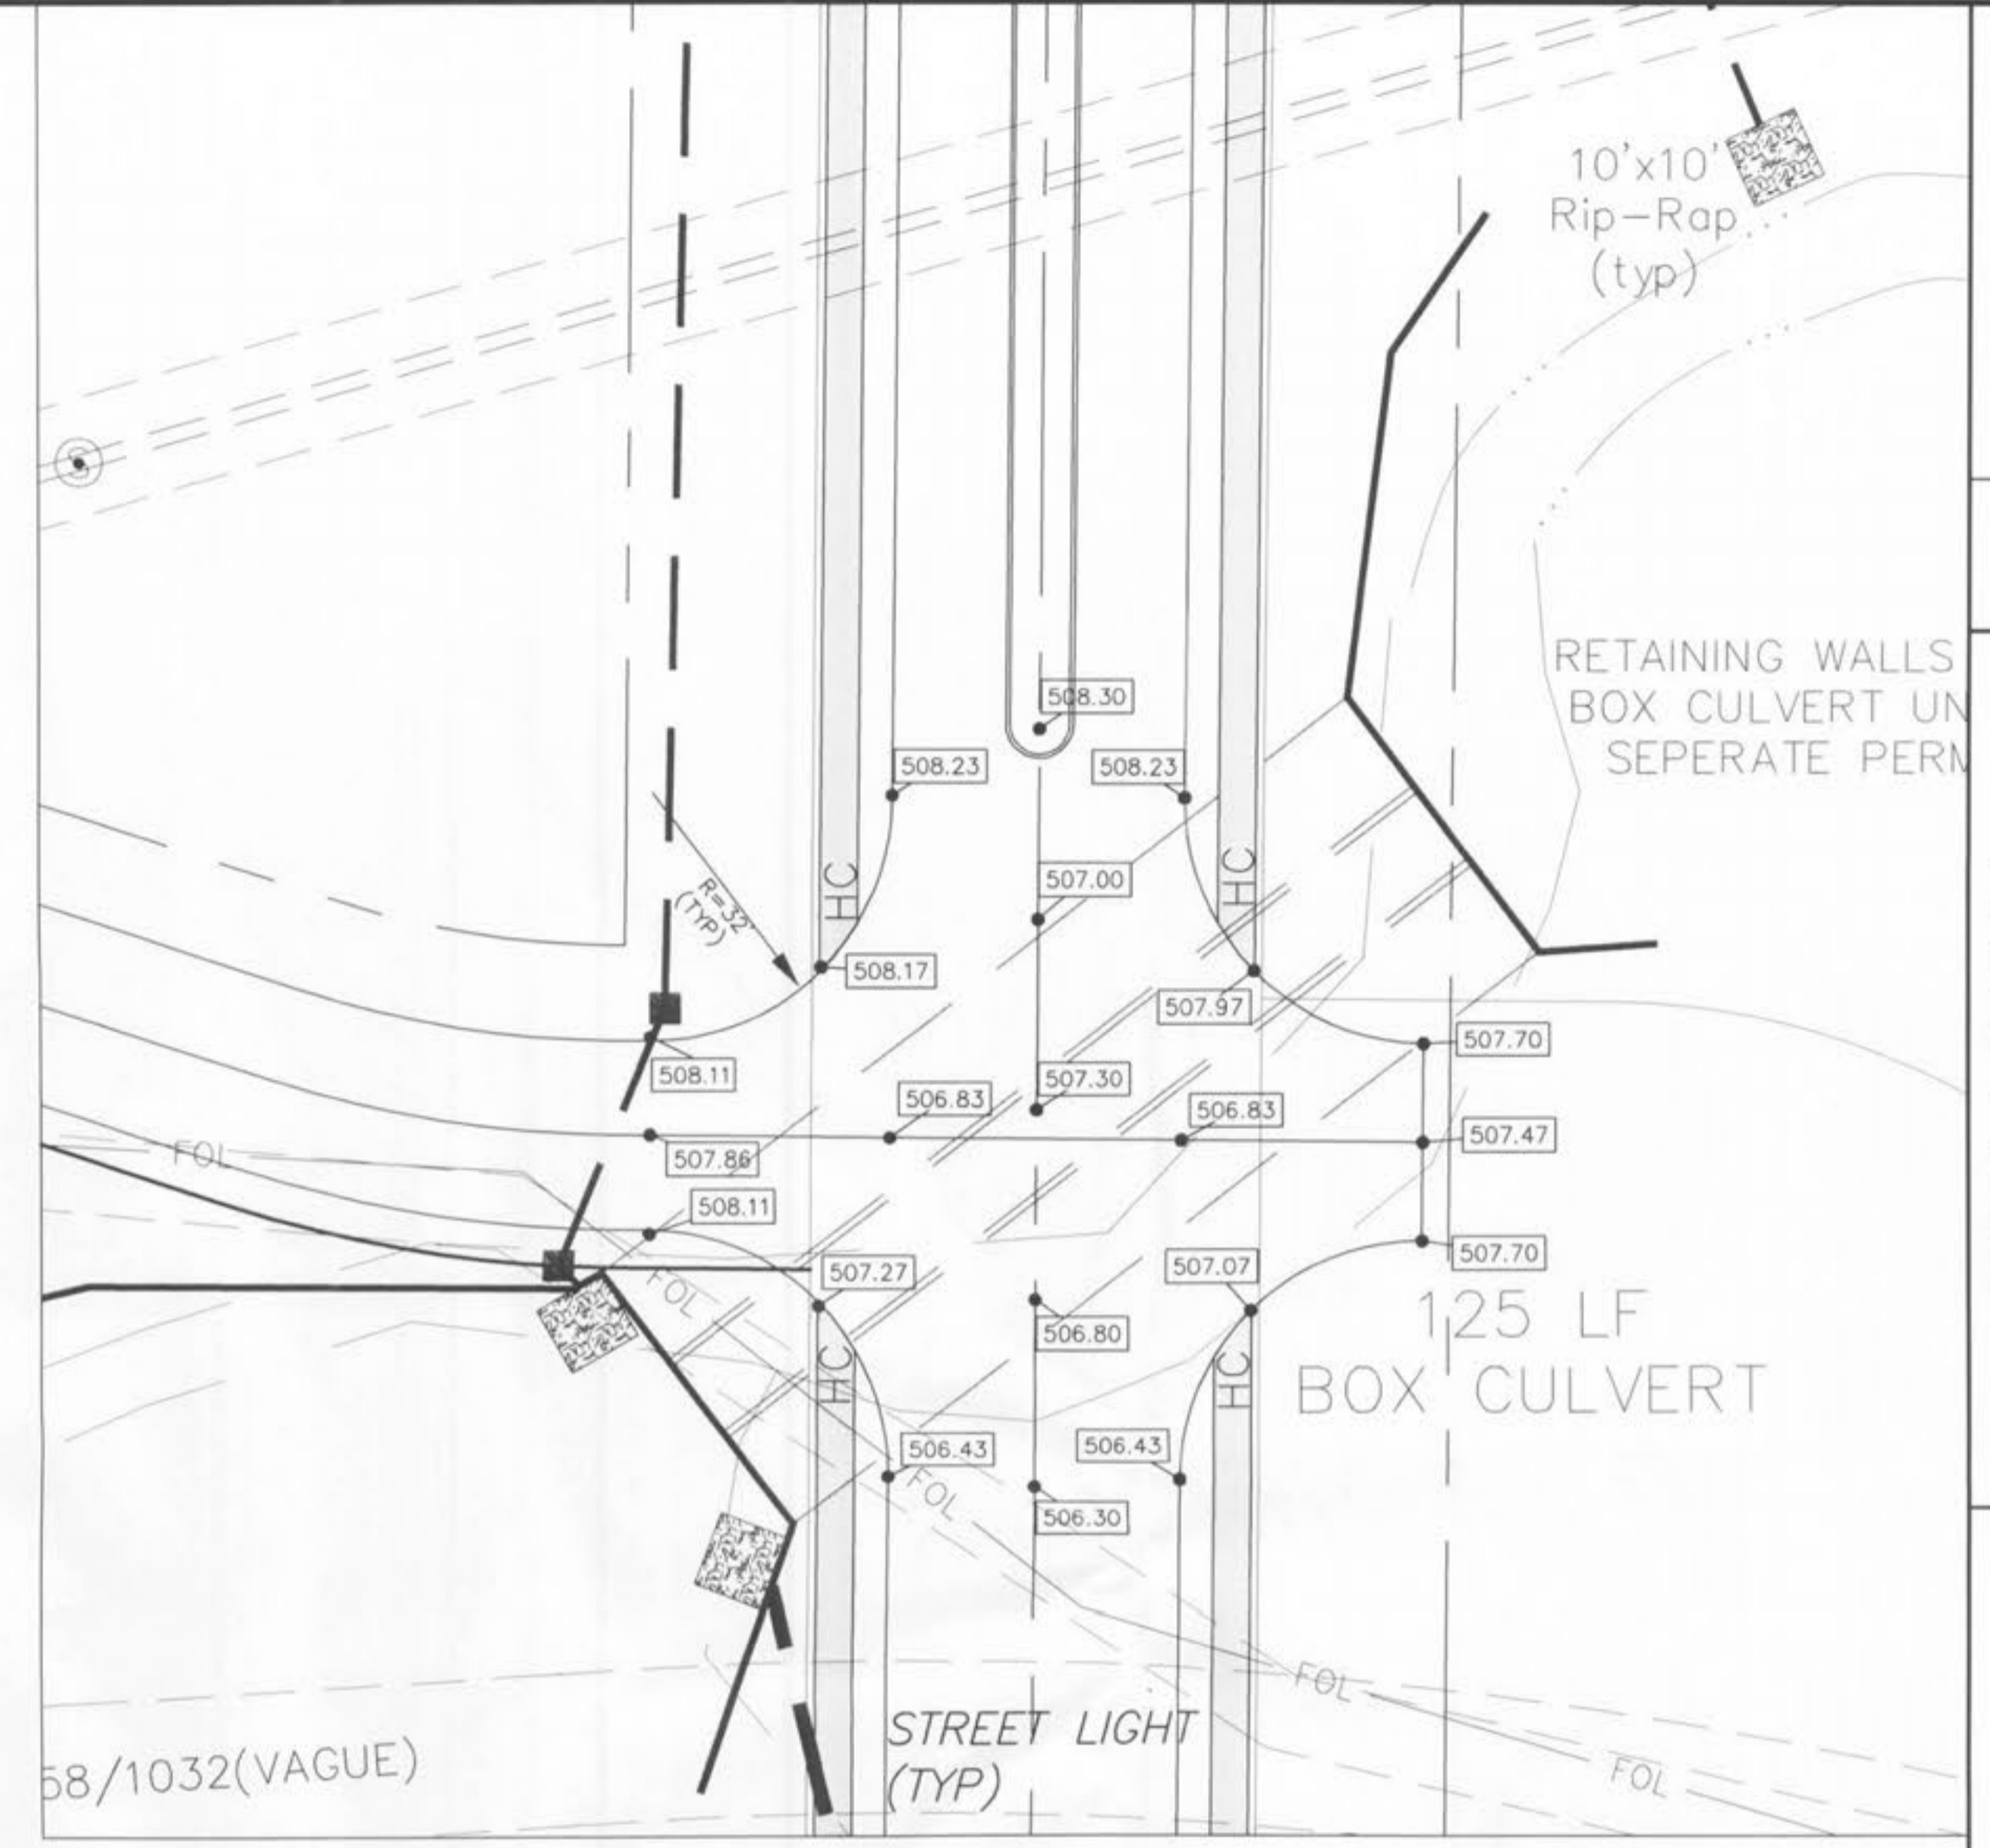


HWY K ACCESS ROAD AND BRAMBLETT ROAD INTERSECTION

ALL ELEVATIONS ARE TOP BACK OF CURB

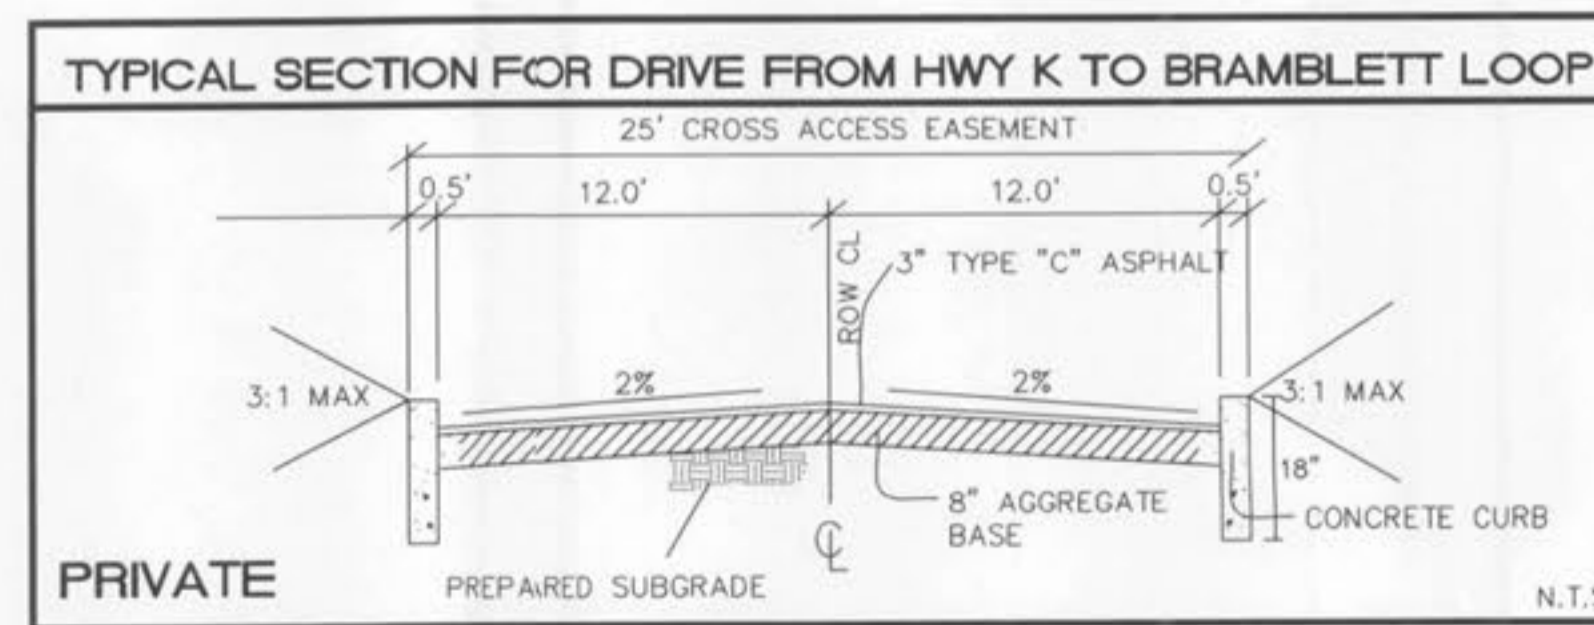


PRIVATE

N.T.S.

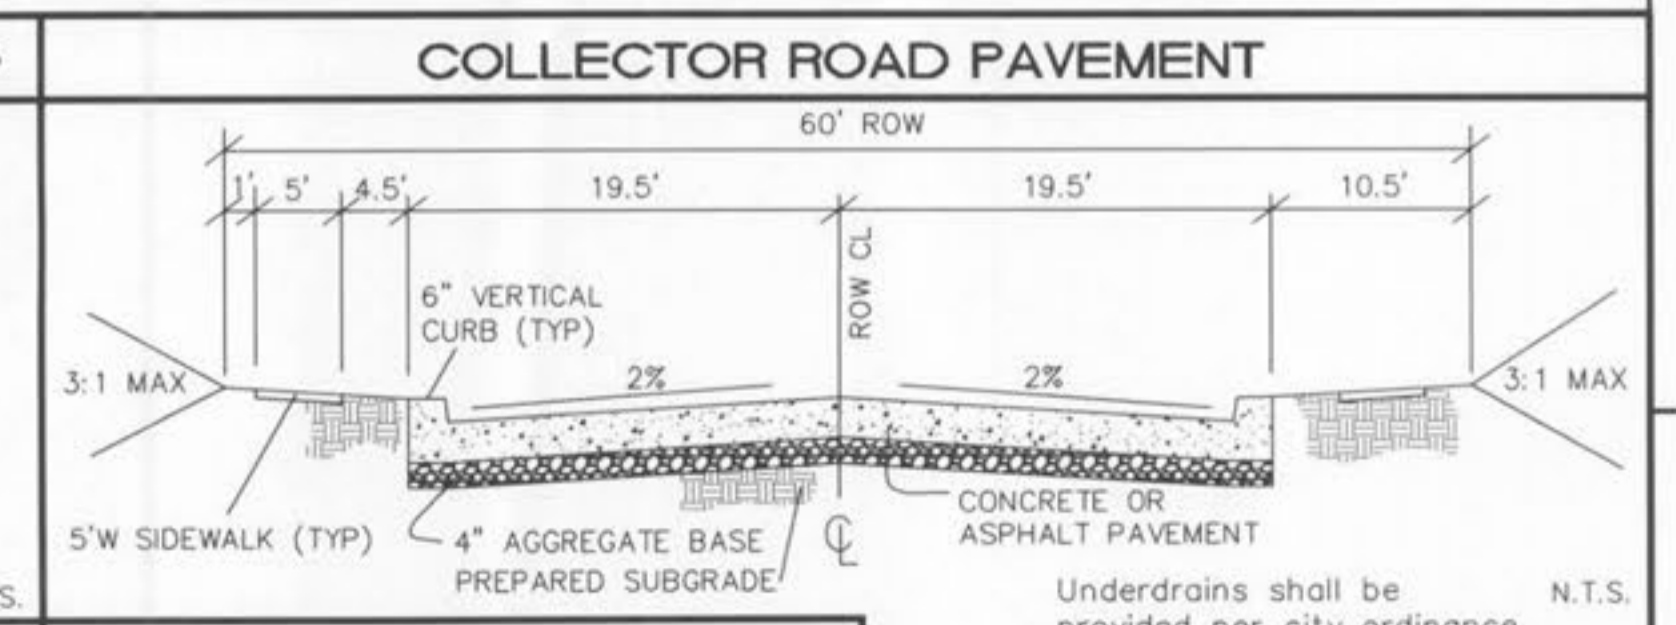

Underdrains shall be provided per city ordinance N.T.S.

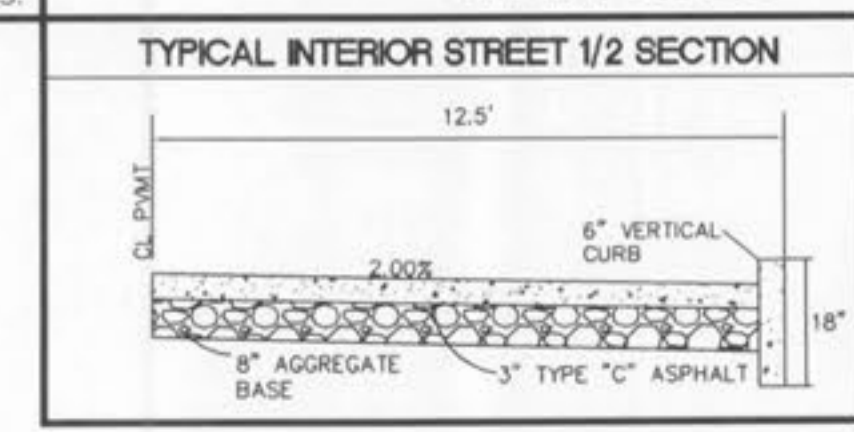

- PAVEMENT SECTION  
 OPTION 1:  
 7" PCC CONCRETE  
 4" AGGREGATE BASE  
 OPTION 2:  
 2" TYPE "C" ASPHALT  
 7" TYPE "X" ASPHALT  
 4" AGGREGATE BASE

**BELLEAU CROSSING WARPINGS**  
 ST. CHARLES ENGINEERING & SURVEYING, INC.  
 801 S. FIFTH STREET, SUITE 202  
 ST. CHARLES, MO 63301  
 TEL: (636) 947-0607 FAX: (636) 947-2448  
**S E S**  
 ORDER NO. 04-1419-01  
 DATE 12/05/07  
 C-12