




VERT.
1" = 10'
HORIZ.
1" = 50'
SCALE:

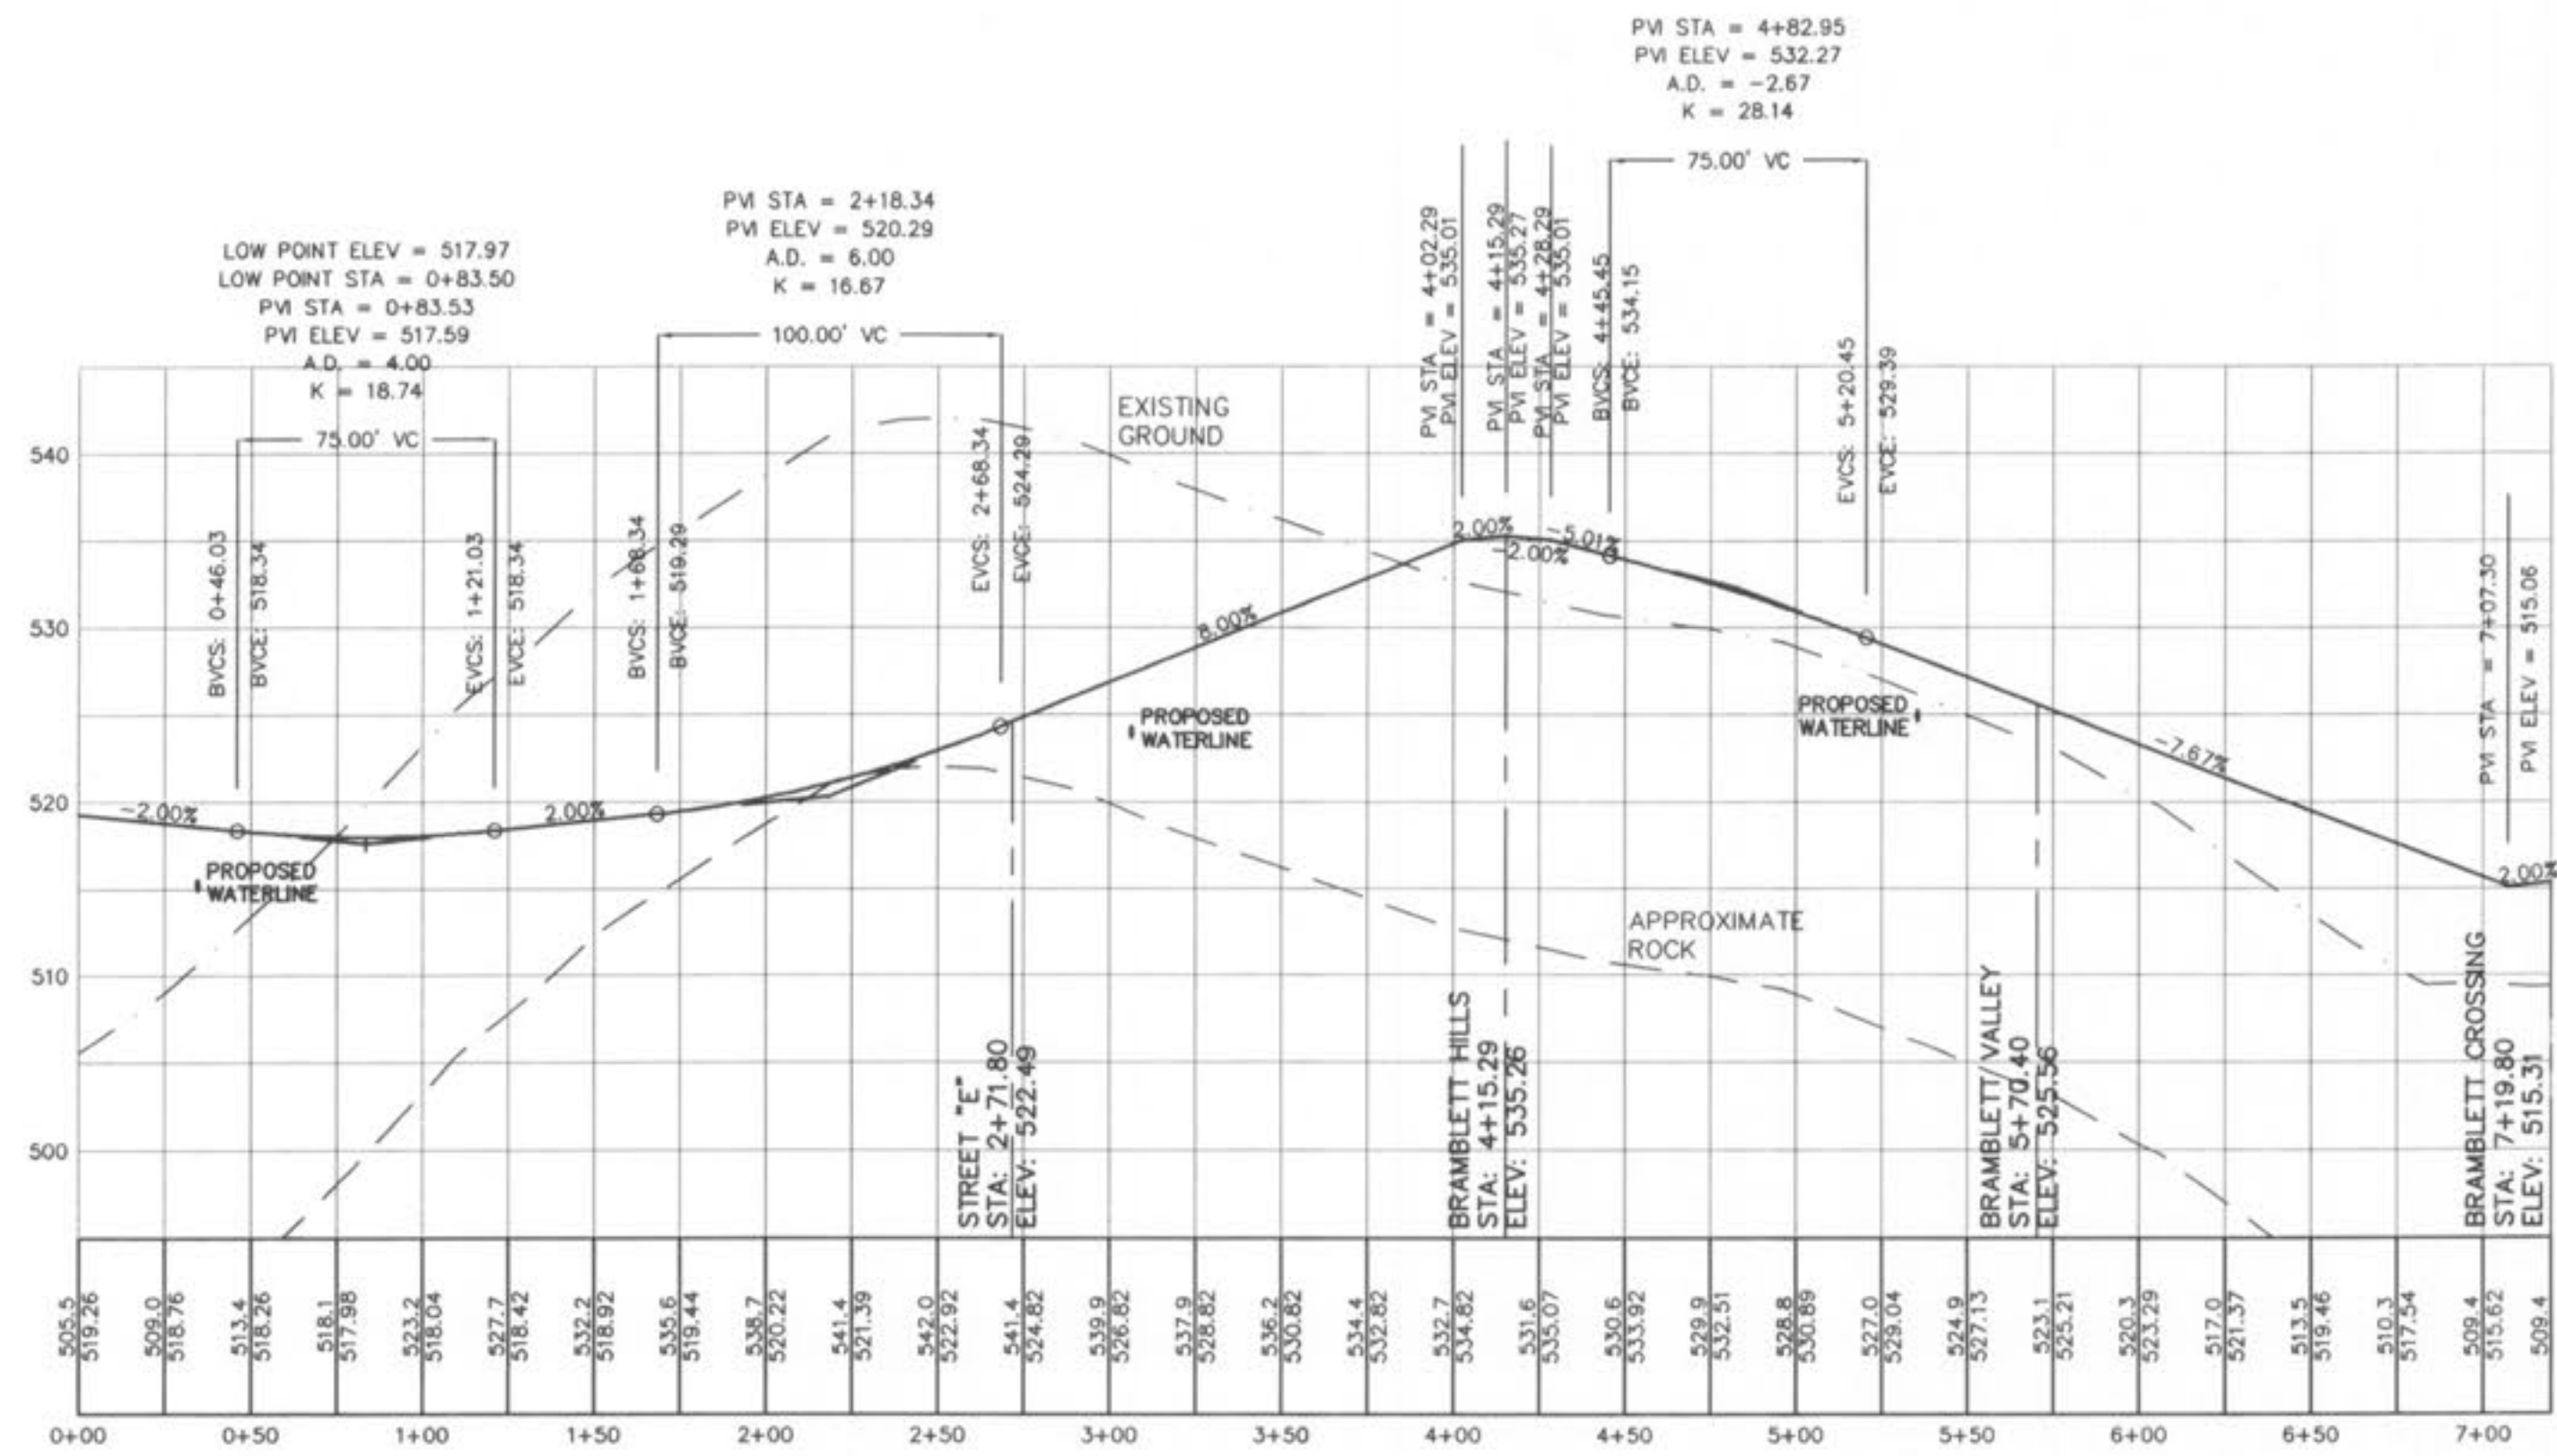

BRAMBLETT TRAIL

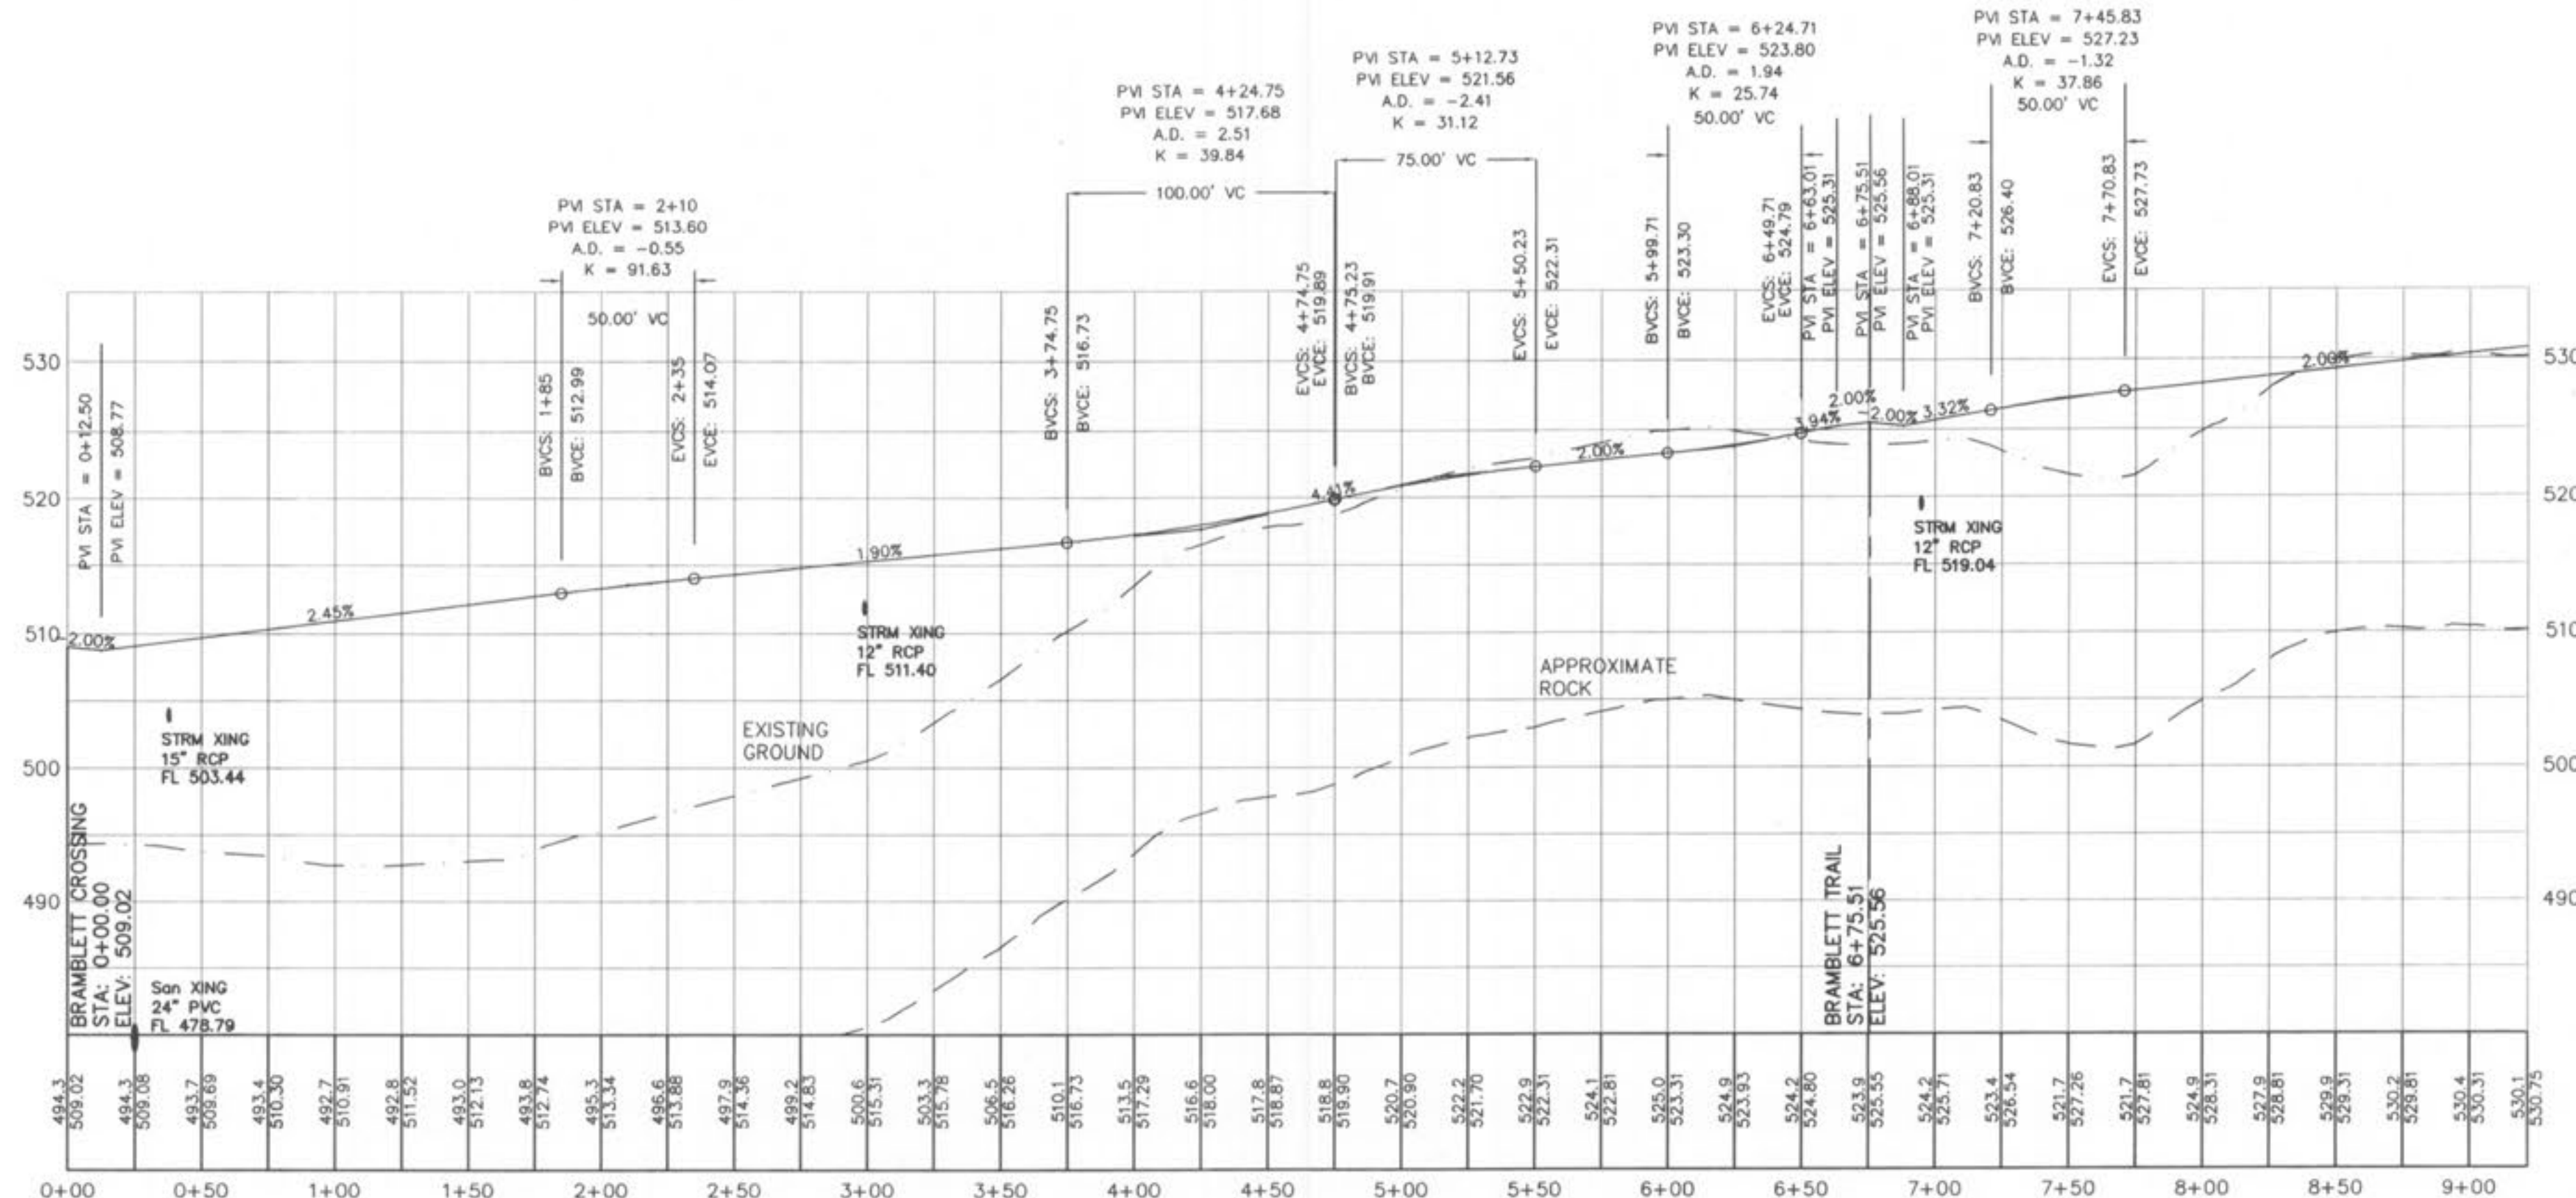

BRAMBLETT VALLEY

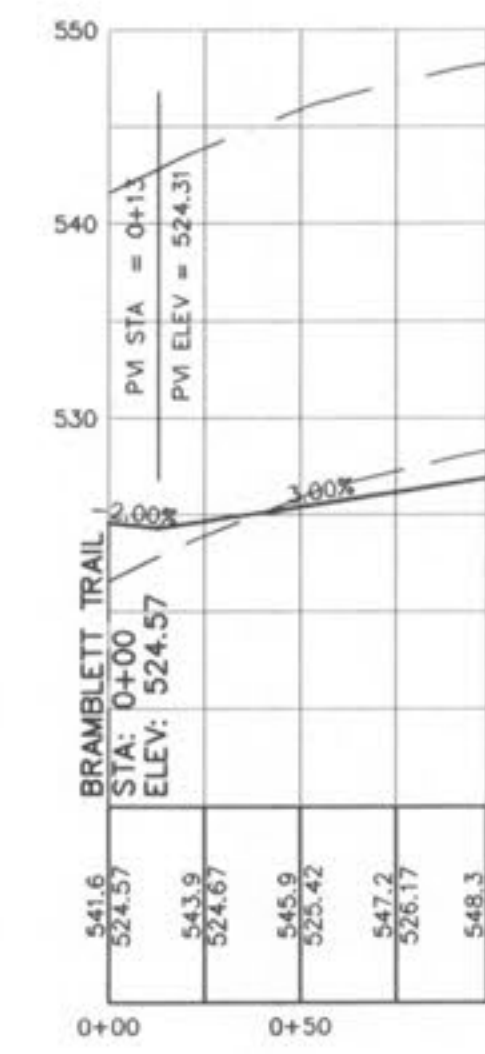

STREET "E"

02/18/08 REVISED PER CITY COMMENTS

BELLEAU CROSSING STREET

ST. CHARLES ENGINEERING & SURVEYING, INC.
801 S. FIFTH STREET, SUITE 202
ST. CHARLES, MO 63801
TEL: (636) 947-0607 FAX: (636) 947-2448



Handwritten signature
K. J. OBER
PROFESSIONAL ENGINEER

52-08
ORDER NO.
04-1419-01
DATE

C-11