


SCALE 1"= 20'

HWY K ACCESS ROAD AND BRAMBLETT ROAD INTERSECTION

MEXICO ROAD AND BRAMBLETT ROAD INTERSECTION  
 (SIGNAL DETAIL AND DESIGNS TO BE DONE BY CBB  
 AND WILL BE SUBMITTED SEPARATELY FOR APPROVAL.)  
 NO CONNECTION TO MEXICO RD MAY BE MADE PRIOR  
 TO THE TRAFFIC STUDY AND TRAFFIC SIGNAL PLANS  
 BEING APPROVED BY THE CITY OF O'FALLON

ALL ELEVATIONS ARE TOP BACK OF CURB

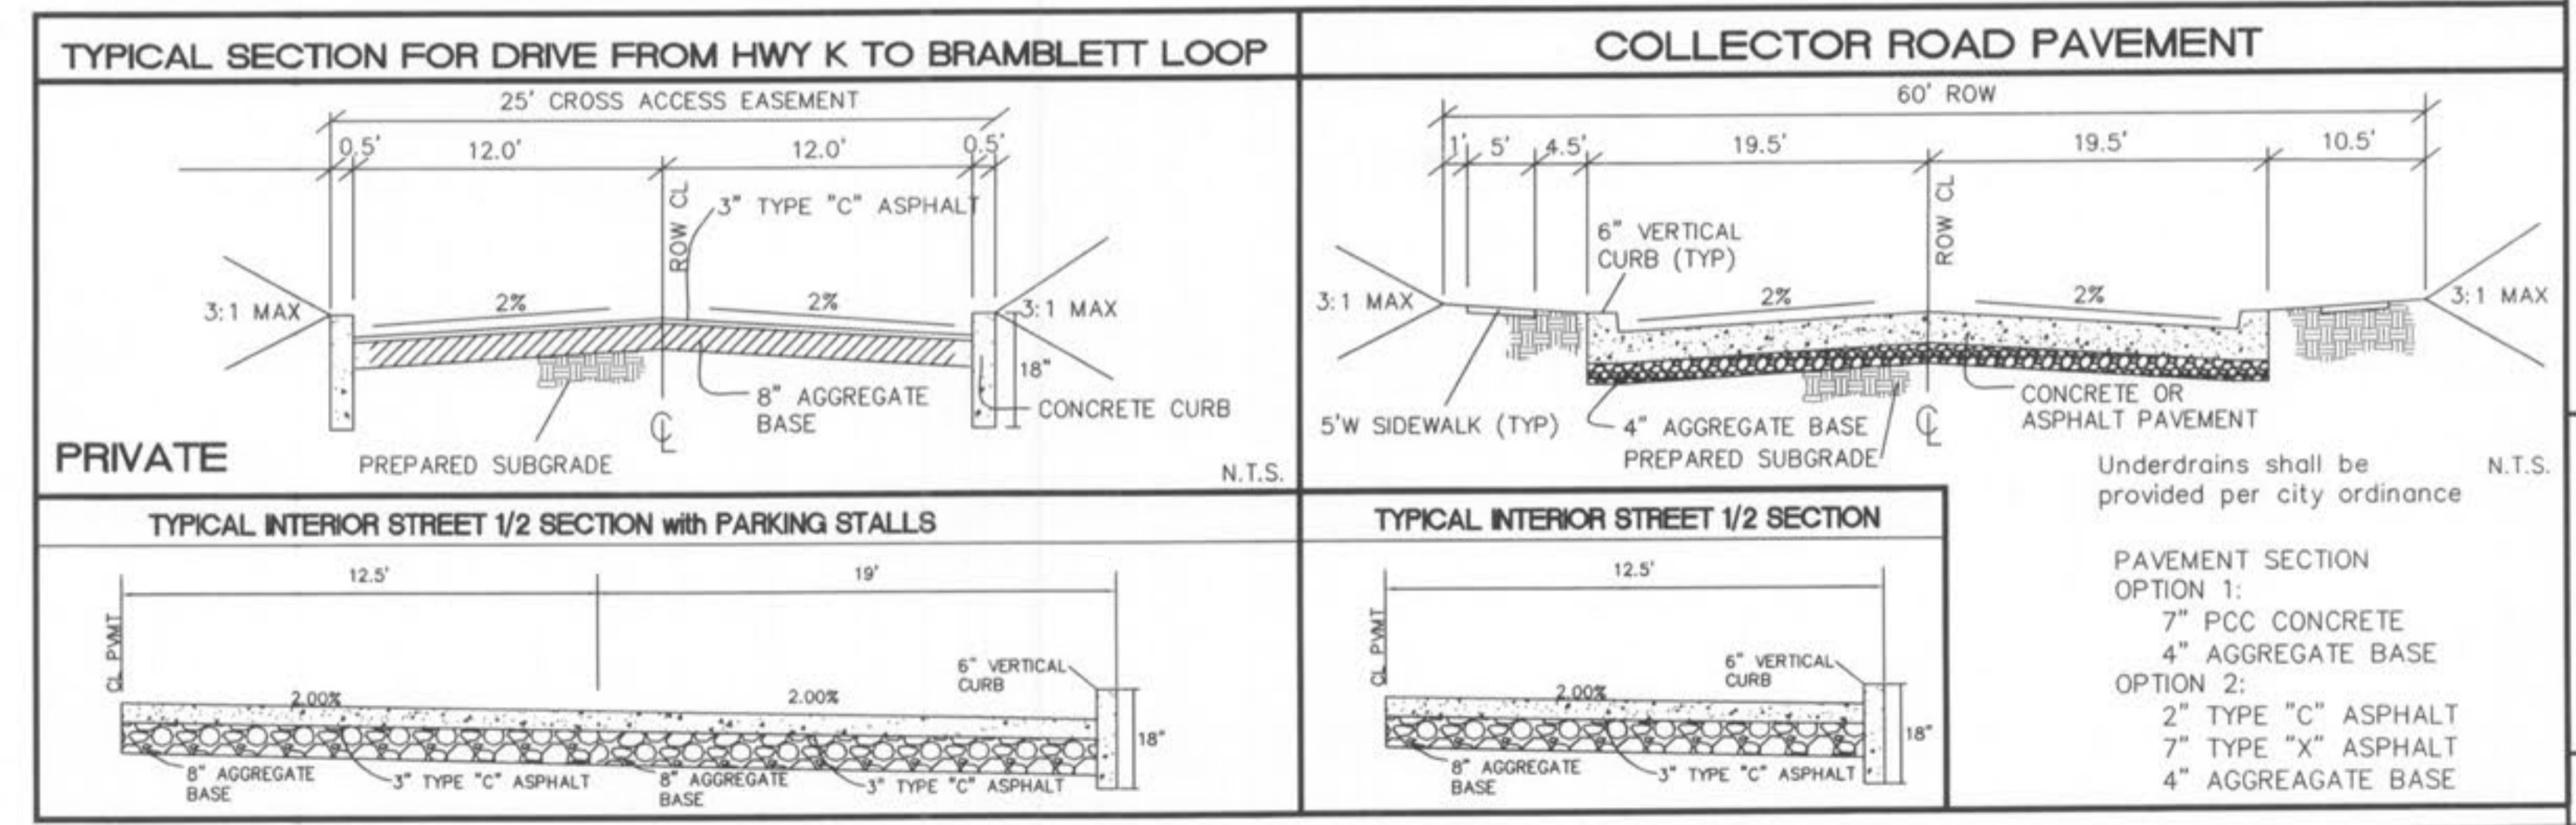

PAVEMENT SECTION  
 OPTION 1:  
 7" PCC CONCRETE  
 4" AGGREGATE BASE  
 OPTION 2:  
 2" TYPE "C" ASPHALT  
 7" TYPE "X" ASPHALT  
 4" AGGREGATE BASE

07/18/08	REVISED PER CITY COMMENTS
05/28/08	REVISED PER CITY COMMENTS

**BELLEAU  
 CROSSING  
 WARPINGS**

ST. CHARLES ENGINEERING & SURVEYING, INC.  
 801 S. FIFTH STREET, SUITE 202  
 ST. CHARLES, MO 68301  
 TEL: (636) 947-0607 FAX: (636) 947-2448



ORDER NO.  
 04-1419-01  
 DATE

O'FALLON P+Z NO. 3805.05  
 APPROVED AUGUST 16, 2007  
 t:\041419\dwg\041419.dwg 06/20/08-4:12pm

C-12