


VERT.
1" = 10'
HORIZ.
1" = 50'
SCALE:

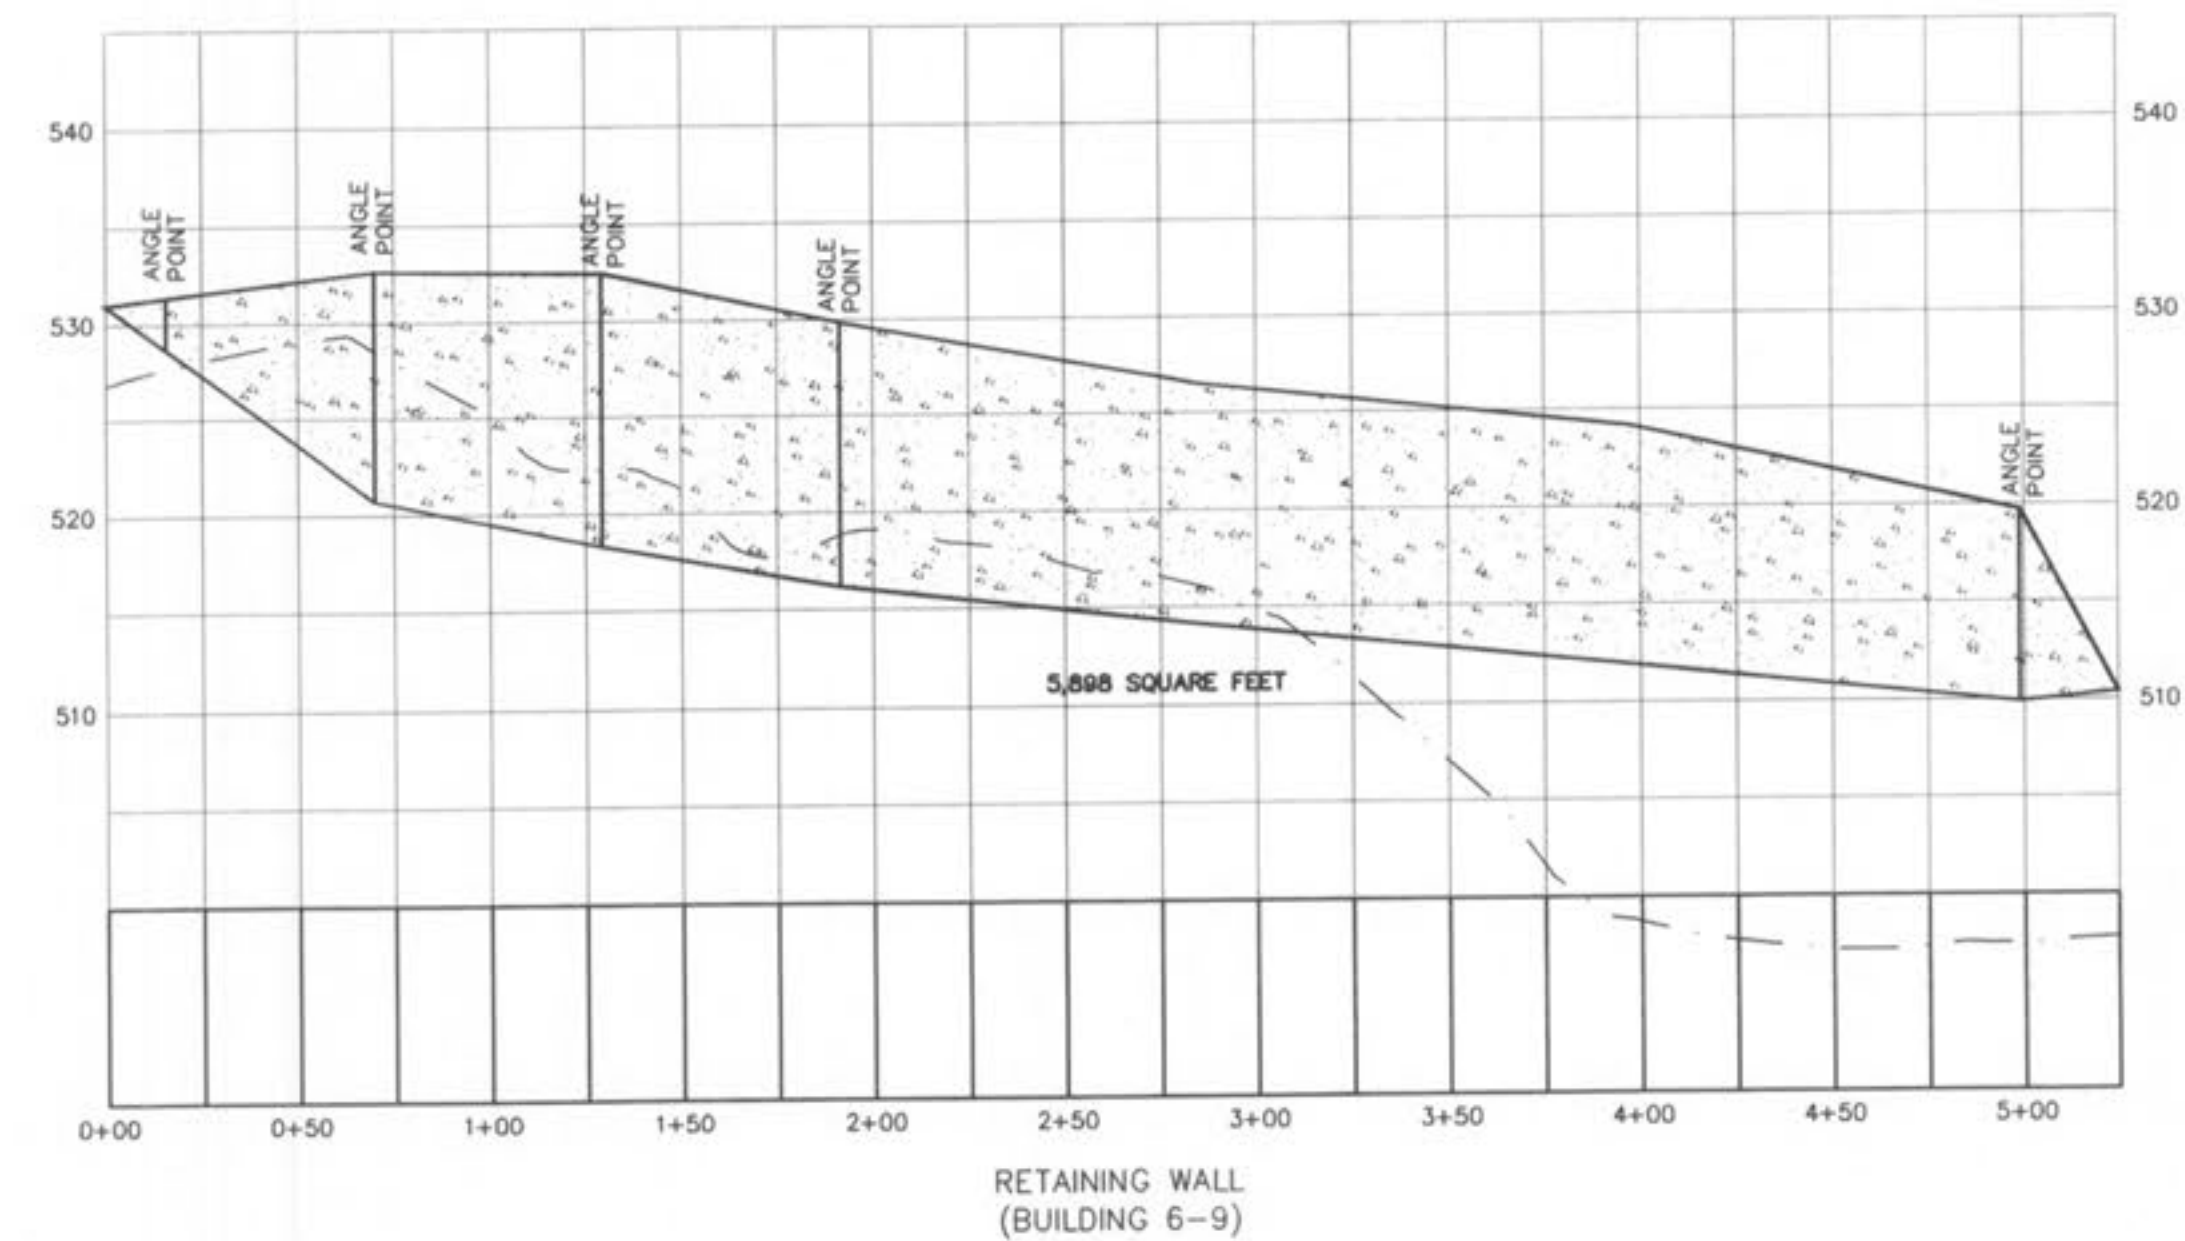

1. STRUCTURAL DESIGN OF RETAINING WALLS BY OTHERS.
2. AREA OF WALL IS AN APPROXIMATE AREA OF THE EXPOSED FACE.

02/18/08 REVISED PER CITY COMMENTS

BELLEAU CROSSING WALL PROFILES

ST. CHARLES ENGINEERING & SURVEYING, INC.
801 S. FIFTH STREET, SUITE 202
ST. CHARLES, MO 63301
TEL: (636) 947-0607 FAX: (636) 947-2448



5-7-08
ORDER NO. 04-1419
DATE

C-21