


SIGN A



NO BORDER, WHITE ON WHITE
TEXT & LOGO BLACK
FONT: ClearviewHwy-2-B

SIGN B

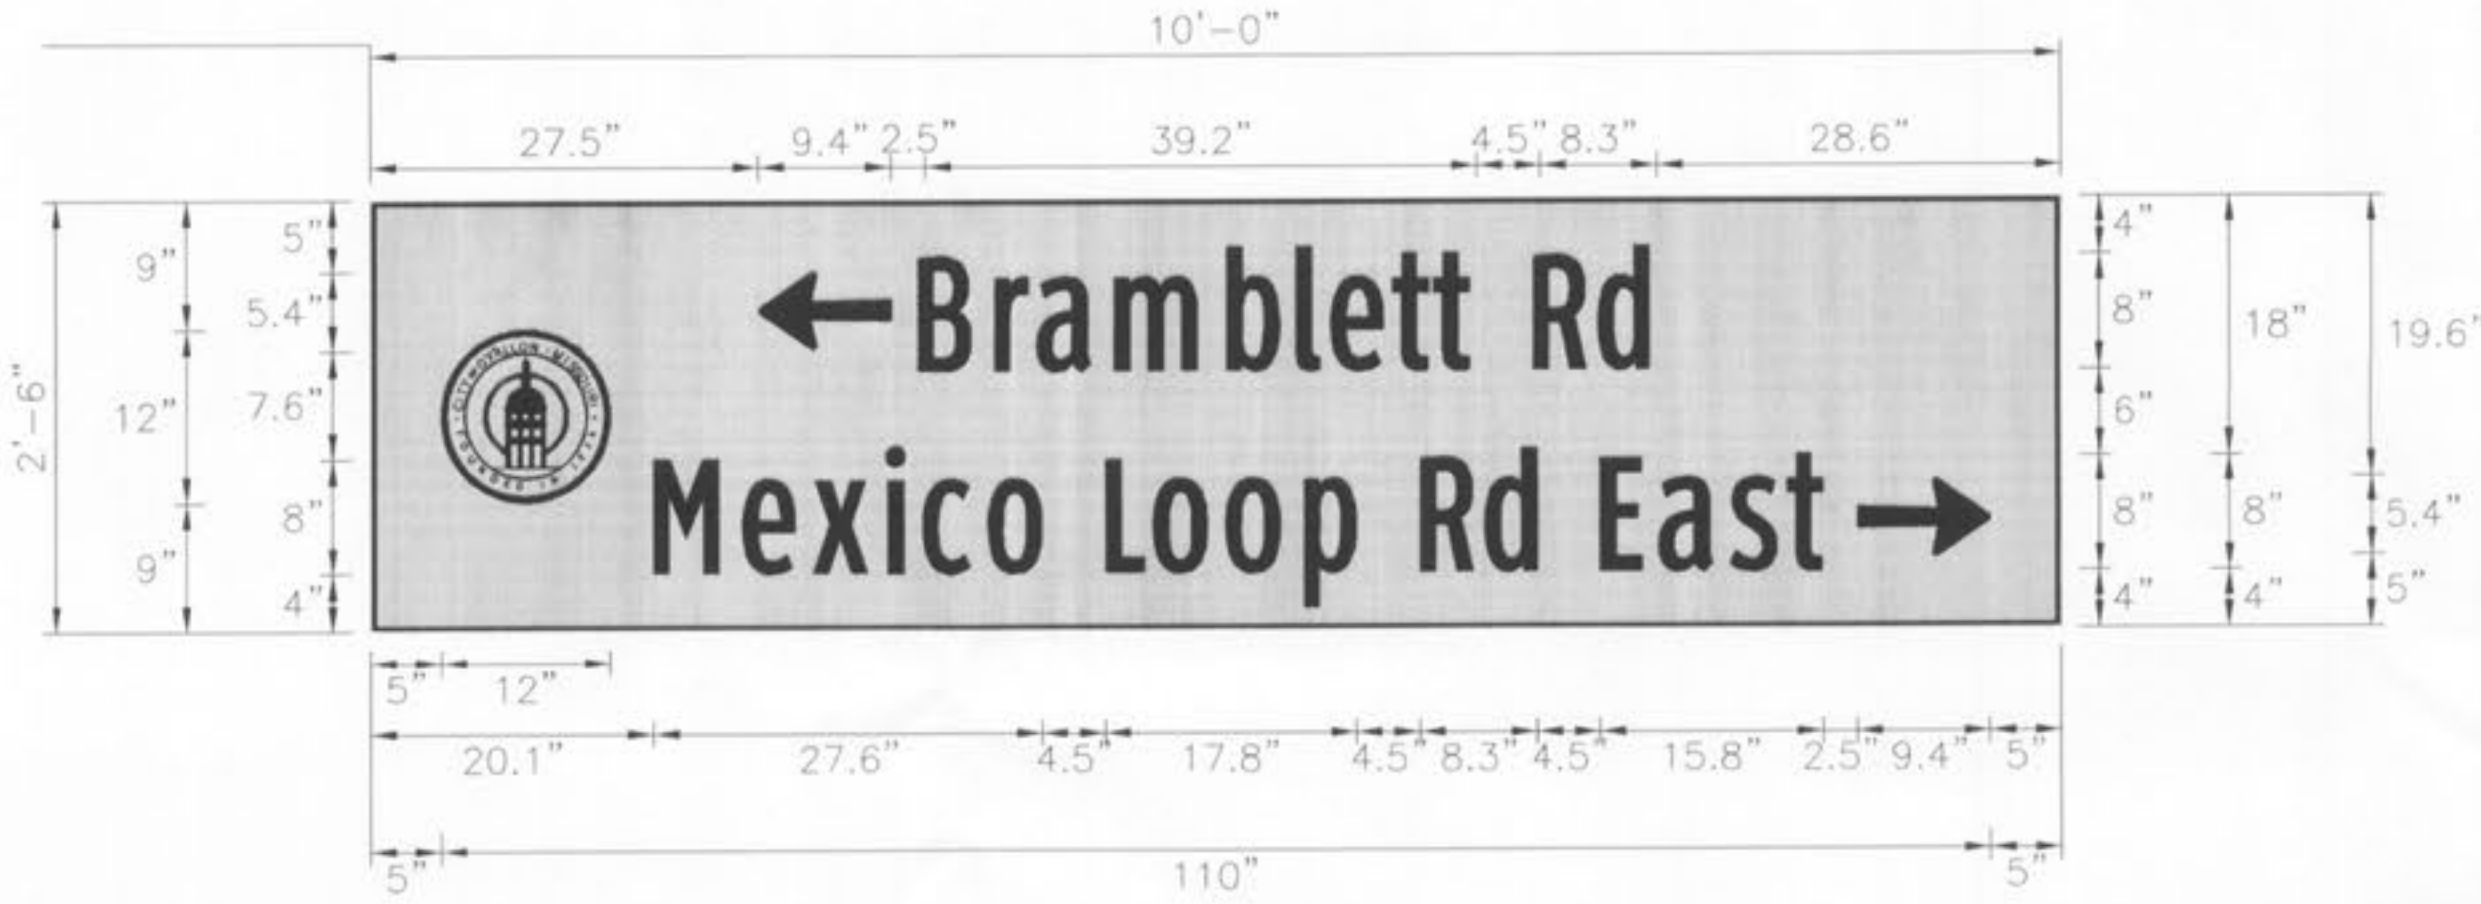

NO BORDER, WHITE ON WHITE
TEXT, ARROWS & LOGO BLACK
FONT: ClearviewHwy-1-B

SIGN C



NO BORDER, WHITE ON WHITE
TEXT, ARROWS & LOGO BLACK
FONT: ClearviewHwy-1-B

1. SIGNS SHALL BE MANUFACTURED BY TEMPLE INC.
2. WHITE ULTRABRITE LED ILLUMINATION
3. BACKGROUND COLOR INFO:
3M ELECTRO CUT FILM ON WHITE
BACKGROUND WITH DIGITALLY PRINTED LOGO.
BLACK EC FILM SERIES 1178
4. CLEARVIEW FONT WITH MINIMUM LETTER
HEIGHT 8"
5. BLACK HOUSING FRAME



DIGITALLY PRINTED 12" LOGO



UNDERHANG SIGN MOUNT DETAIL

SHEET NO.
TS7

Job No. 238-07
Scale: N/A
Drawn by: MH
Design by: NN
Approved by: RS
File Name: TS238-07

ISSUE RECORD	50% PRELIMINARY DESIGN	90% DESIGN SUBMITTAL	100% FINAL SUBMITTAL
4/13/09			
6/5/09			
7/17/09			

7/17/09

CBB

Crawford, Bunte, Brammeier
Traffic and Transportation Engineers

St. Louis, Missouri/Glen Carbon, Illinois
314-878-6644 618-656-2612
Fax: 314-878-5876 E-Mail: cbb@cbbtraffic.com

ILLUMINATED STREET
NAME SIGN DETAILS

MEXICO ROAD & BRAMBLETT
ROAD/MEXICO LOOP ROAD EAST
O'FALLON, MISSOURI