




REVISIONS				
ZONE	REV	DESCRIPTION	DATE	APPROVED

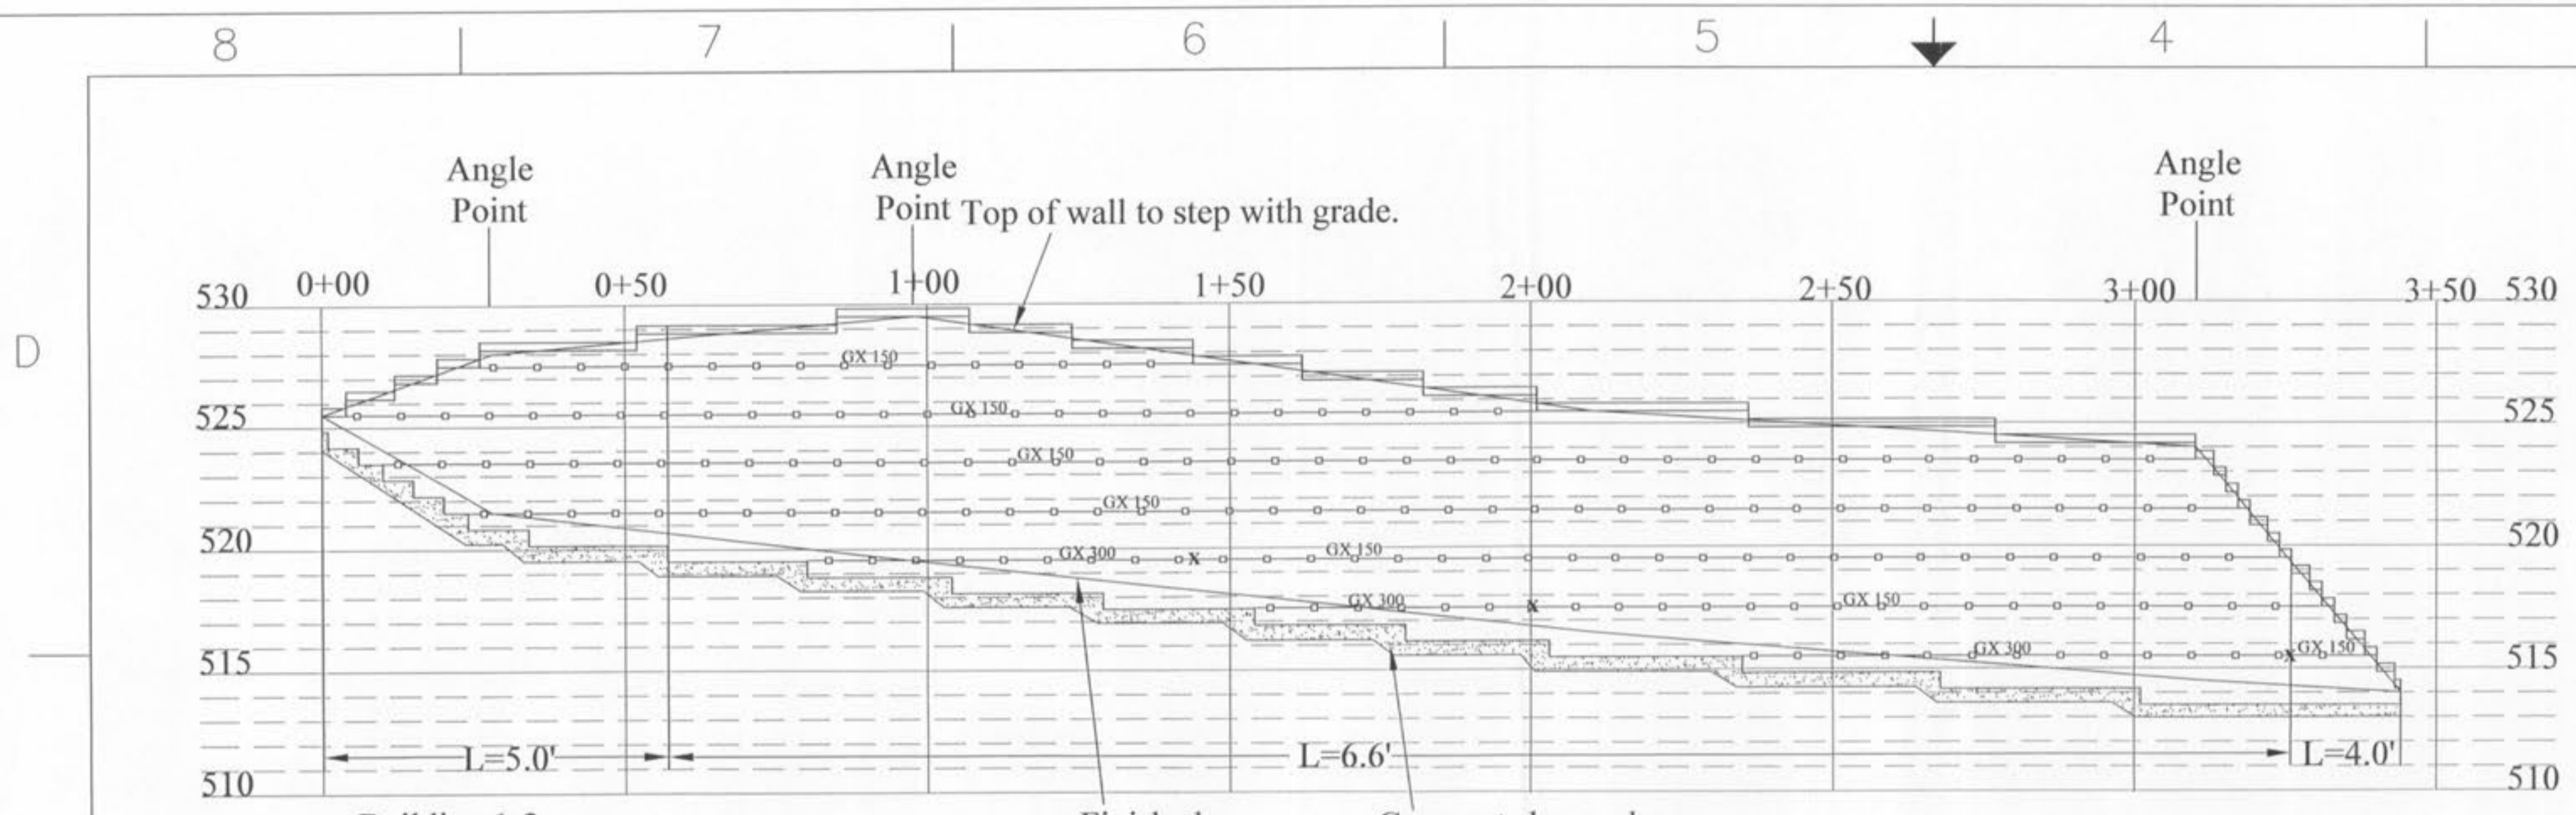

Building 1-2  
 Finished Grade  
 Compacted granular leveling pad 6" min.  
 Scale  
 1" = 5' Vert.  
 1" = 20' Horiz

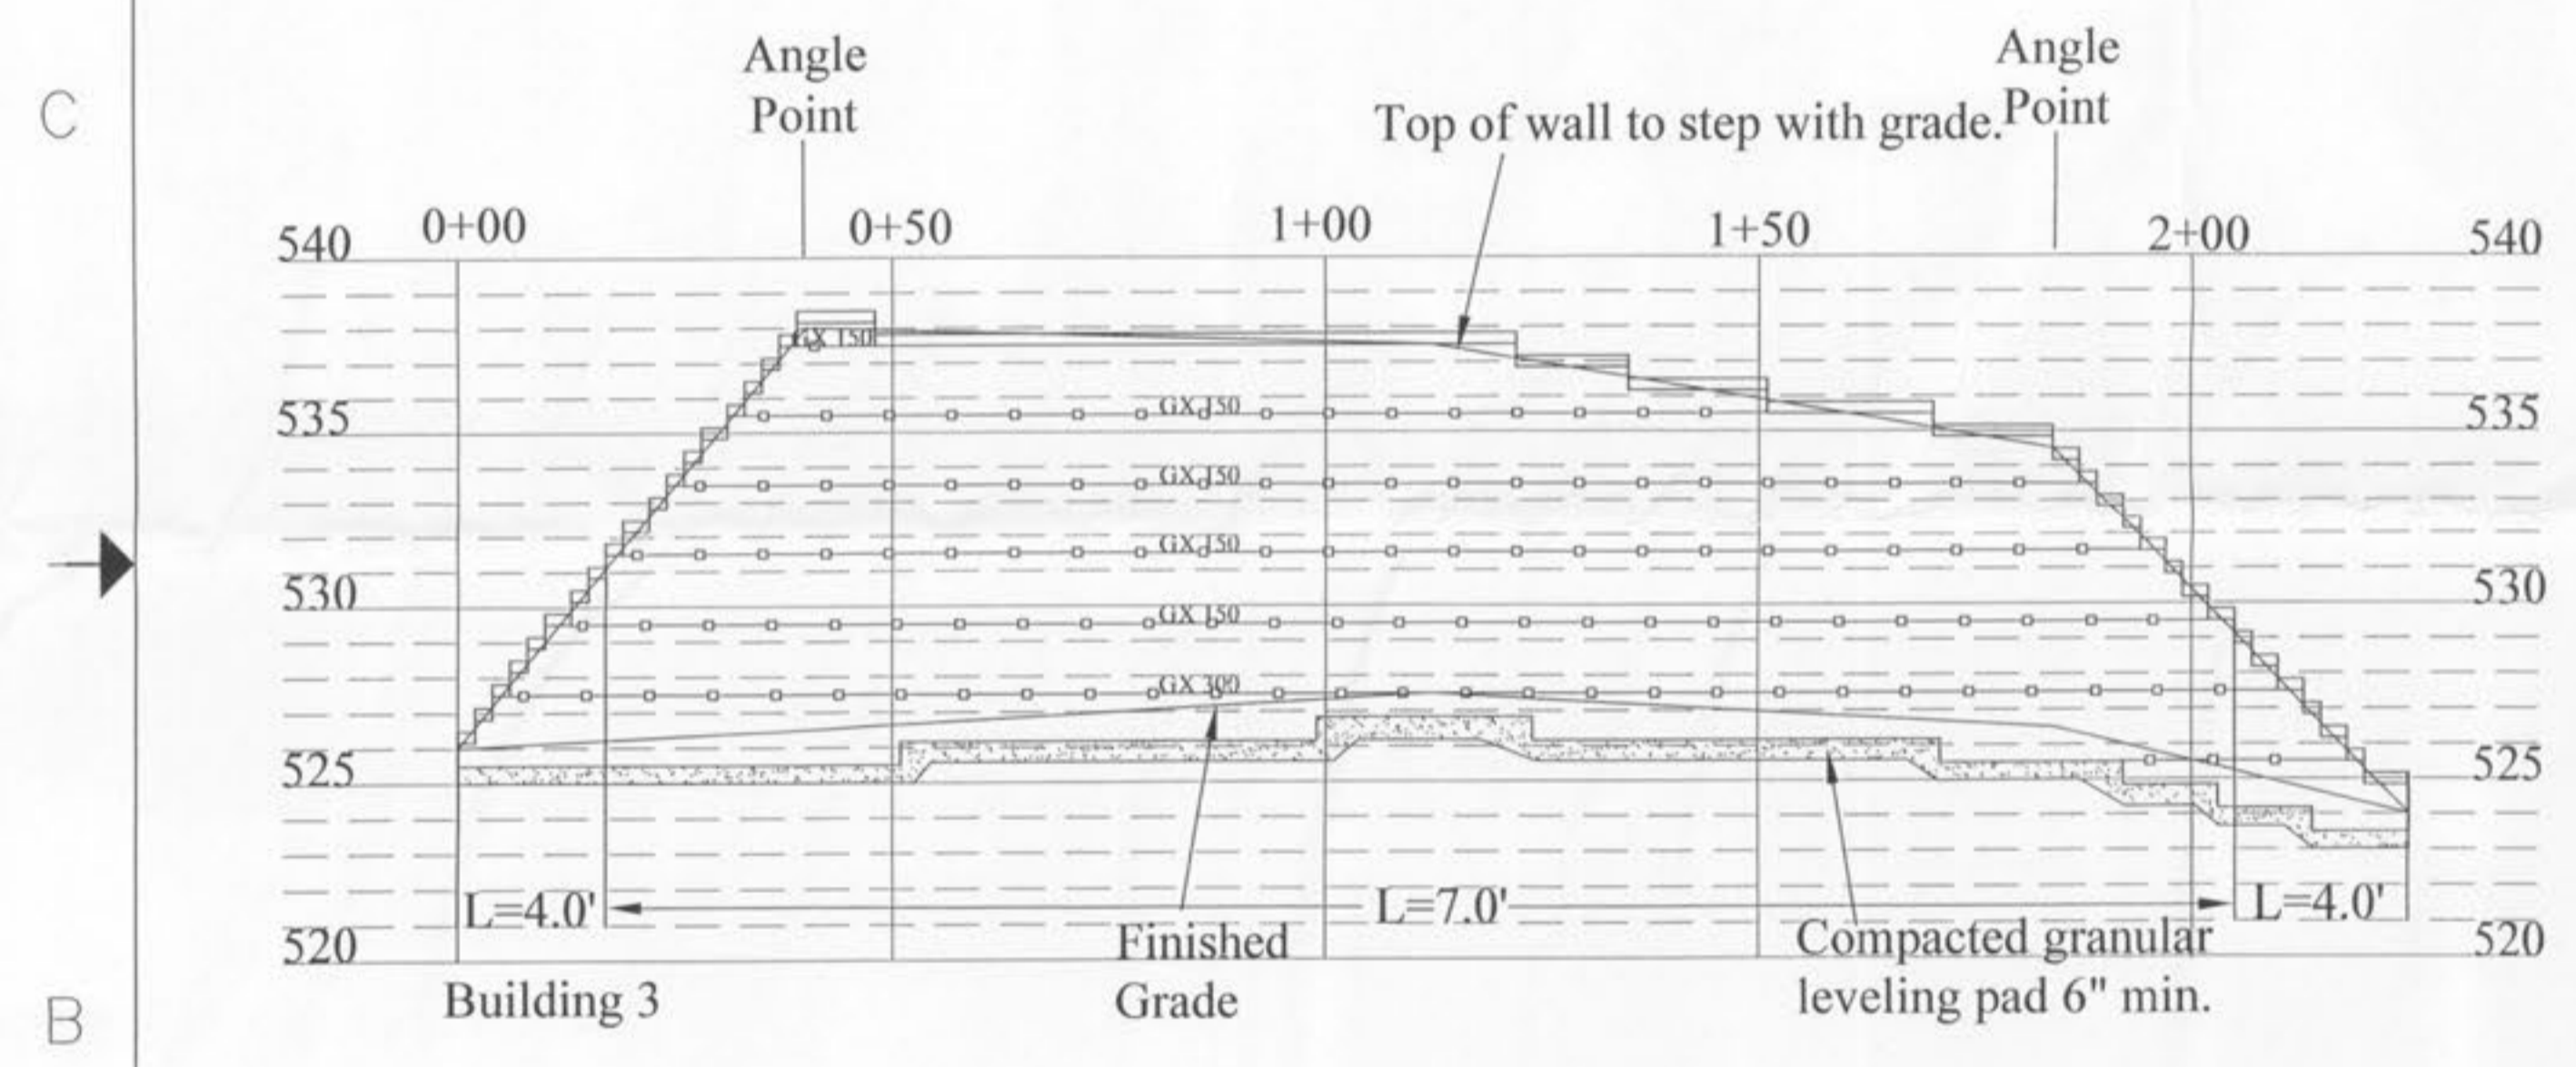

Building 3  
 Finished Grade  
 Compacted granular leveling pad 6" min.

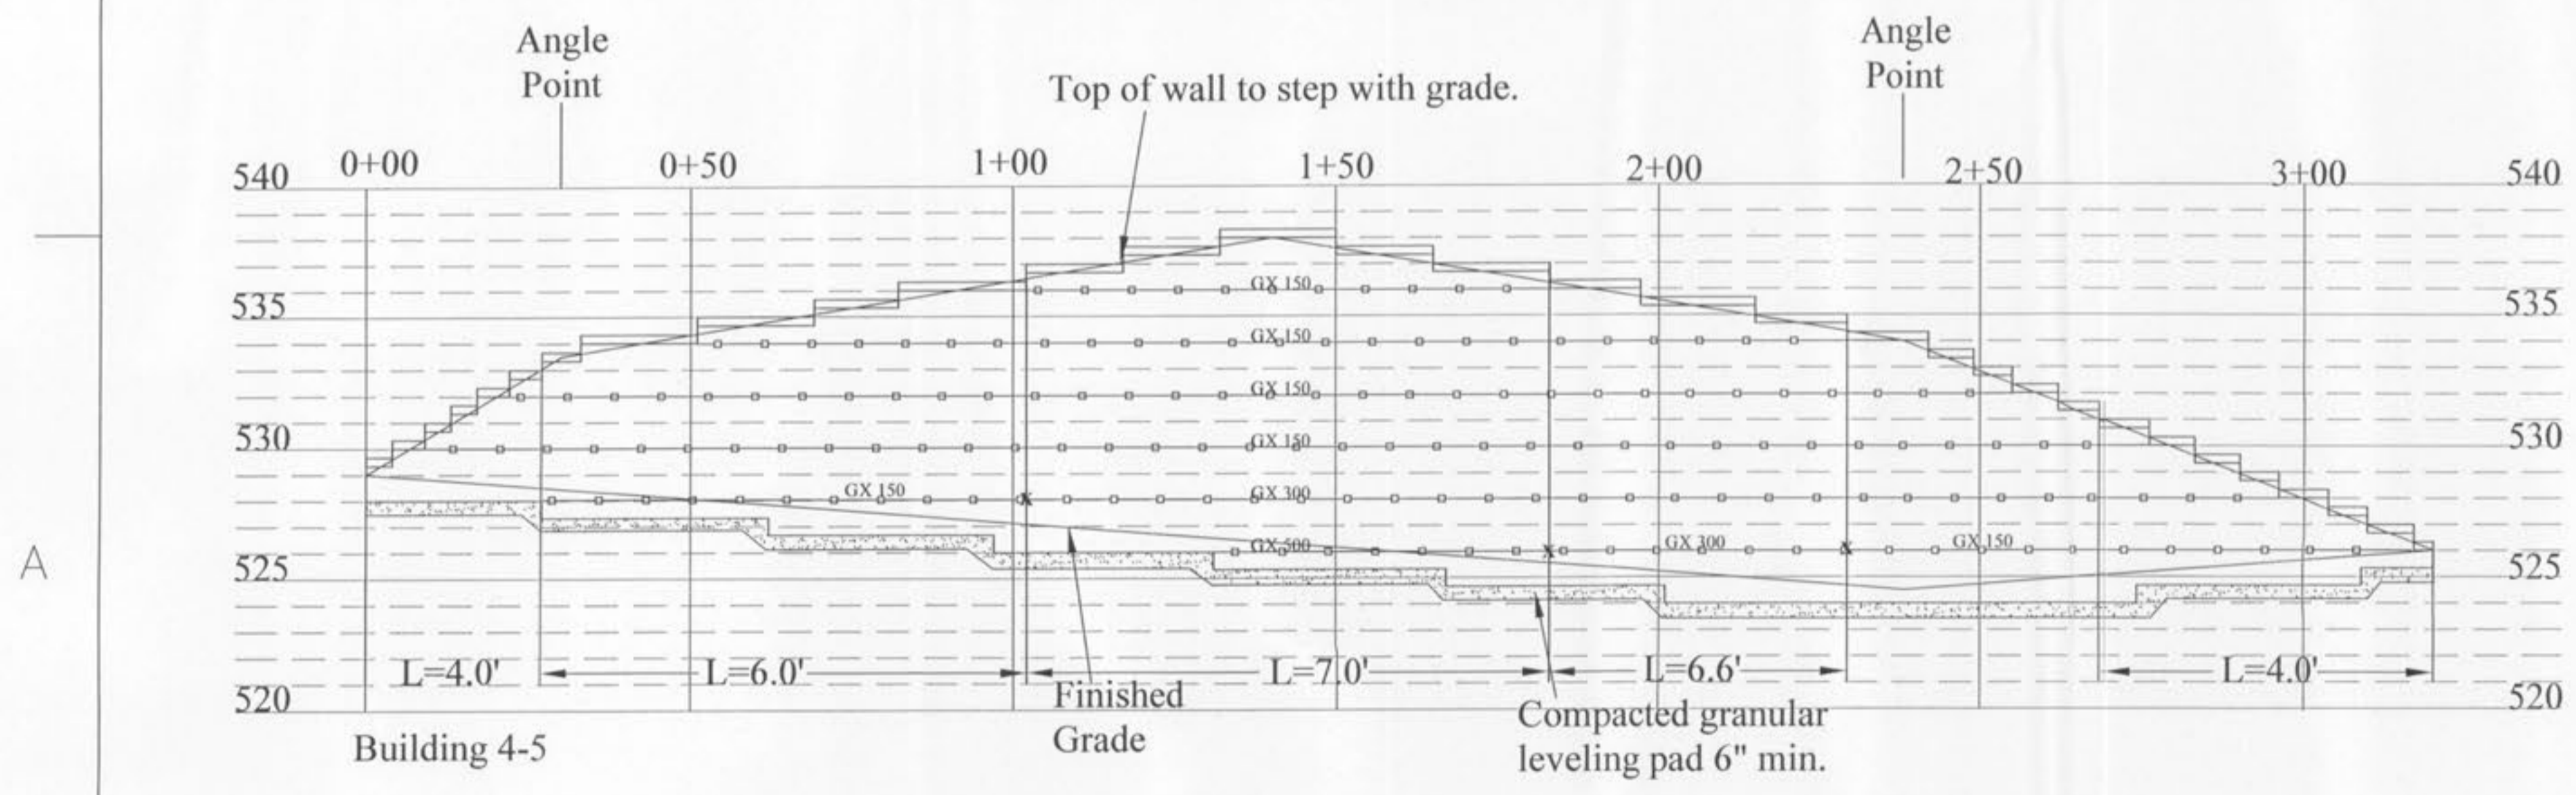

Building 4-5  
 Finished Grade  
 Compacted granular leveling pad 6" min.



Engineering Solutions, P.C.  
 12955 Gravois Road  
 Sunset Hills, Mo. 63127  
 Phone (314) 280-7748  
 Fax (314) 842-8201

Retaining Wall Elevations			
Belleau Crossing O'Fallon, Mo			
SIZE	FSOM NO.	DWG NO.	REV
SCALE	SHEET		2 of 5