
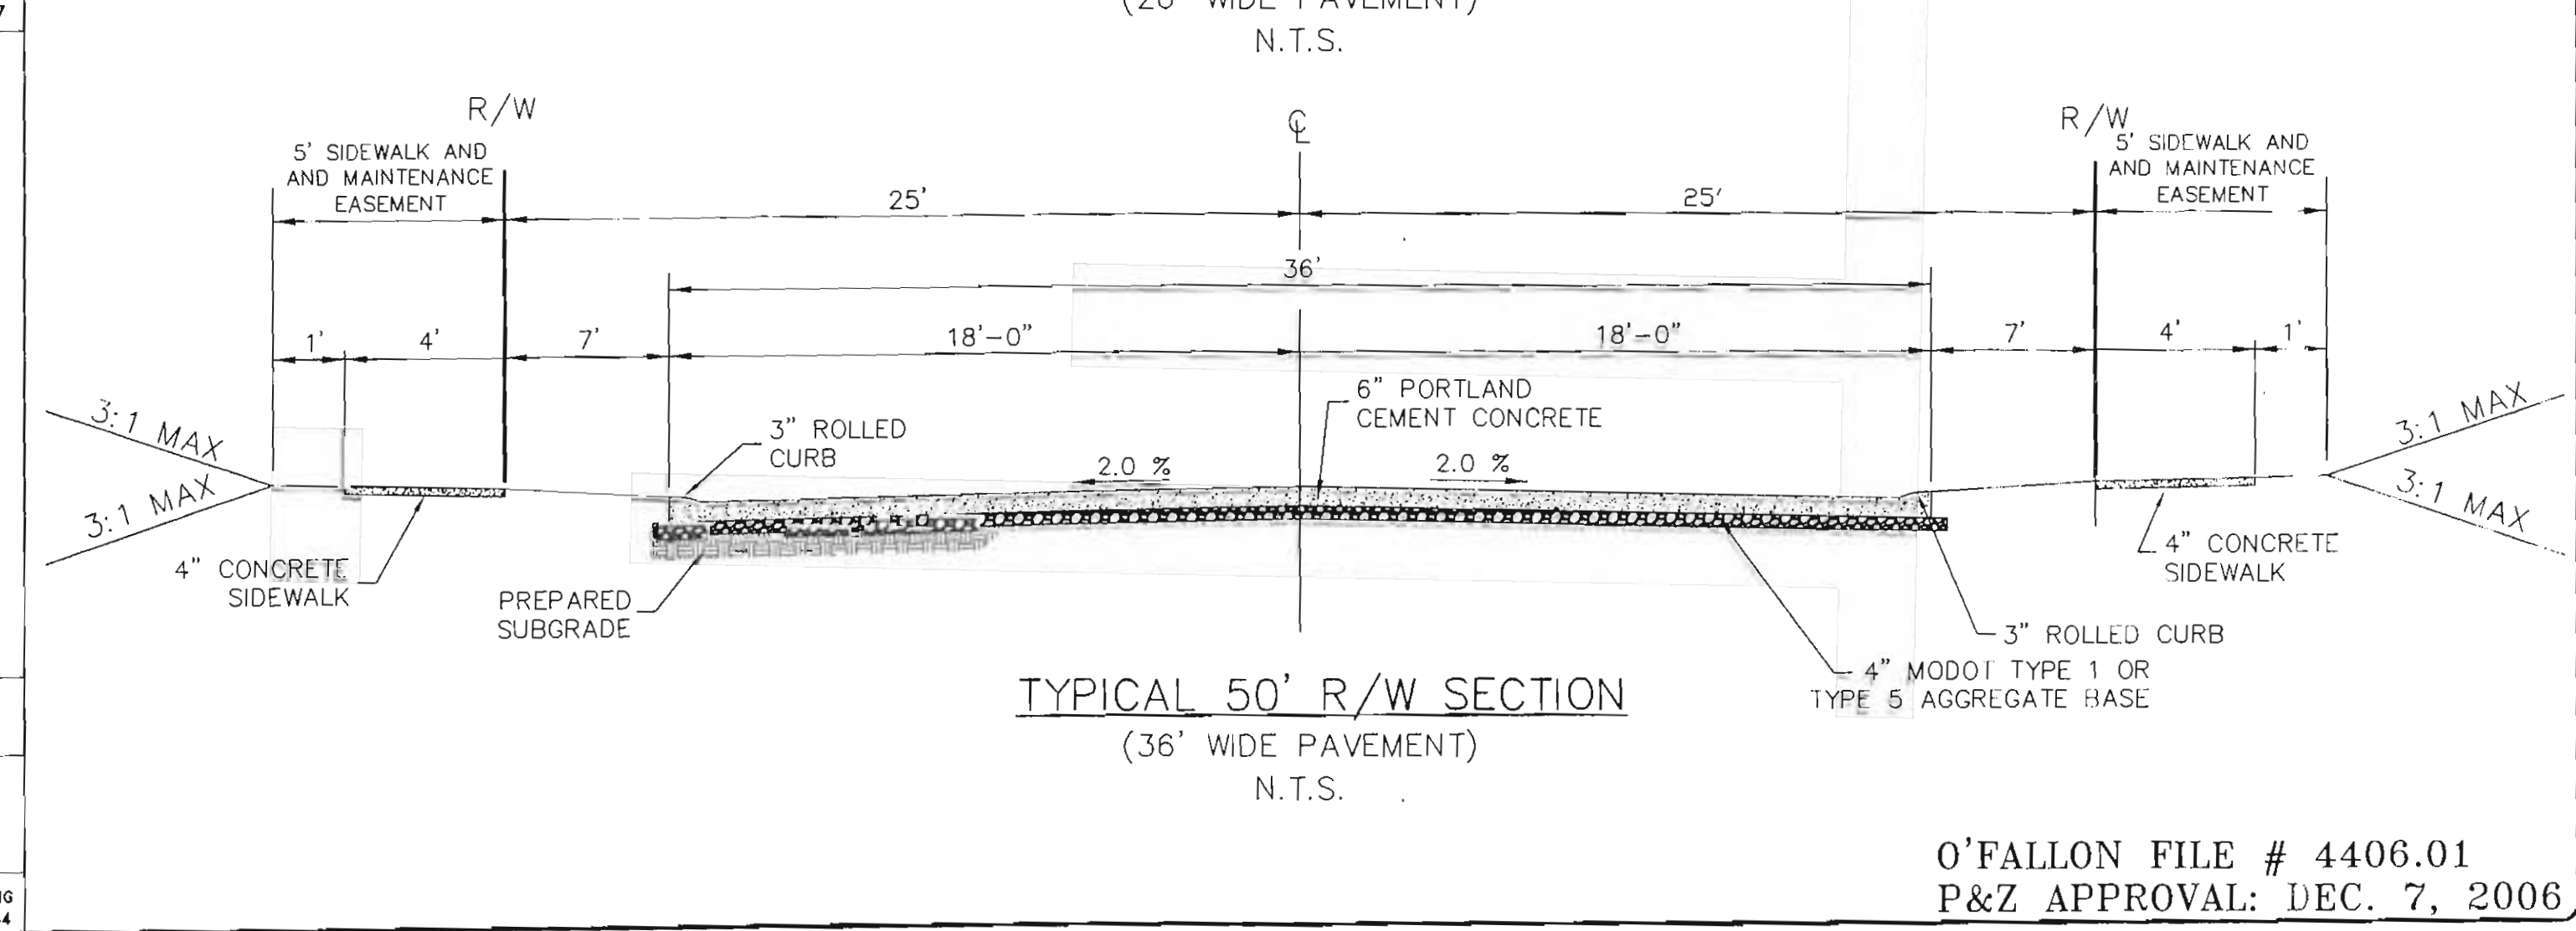
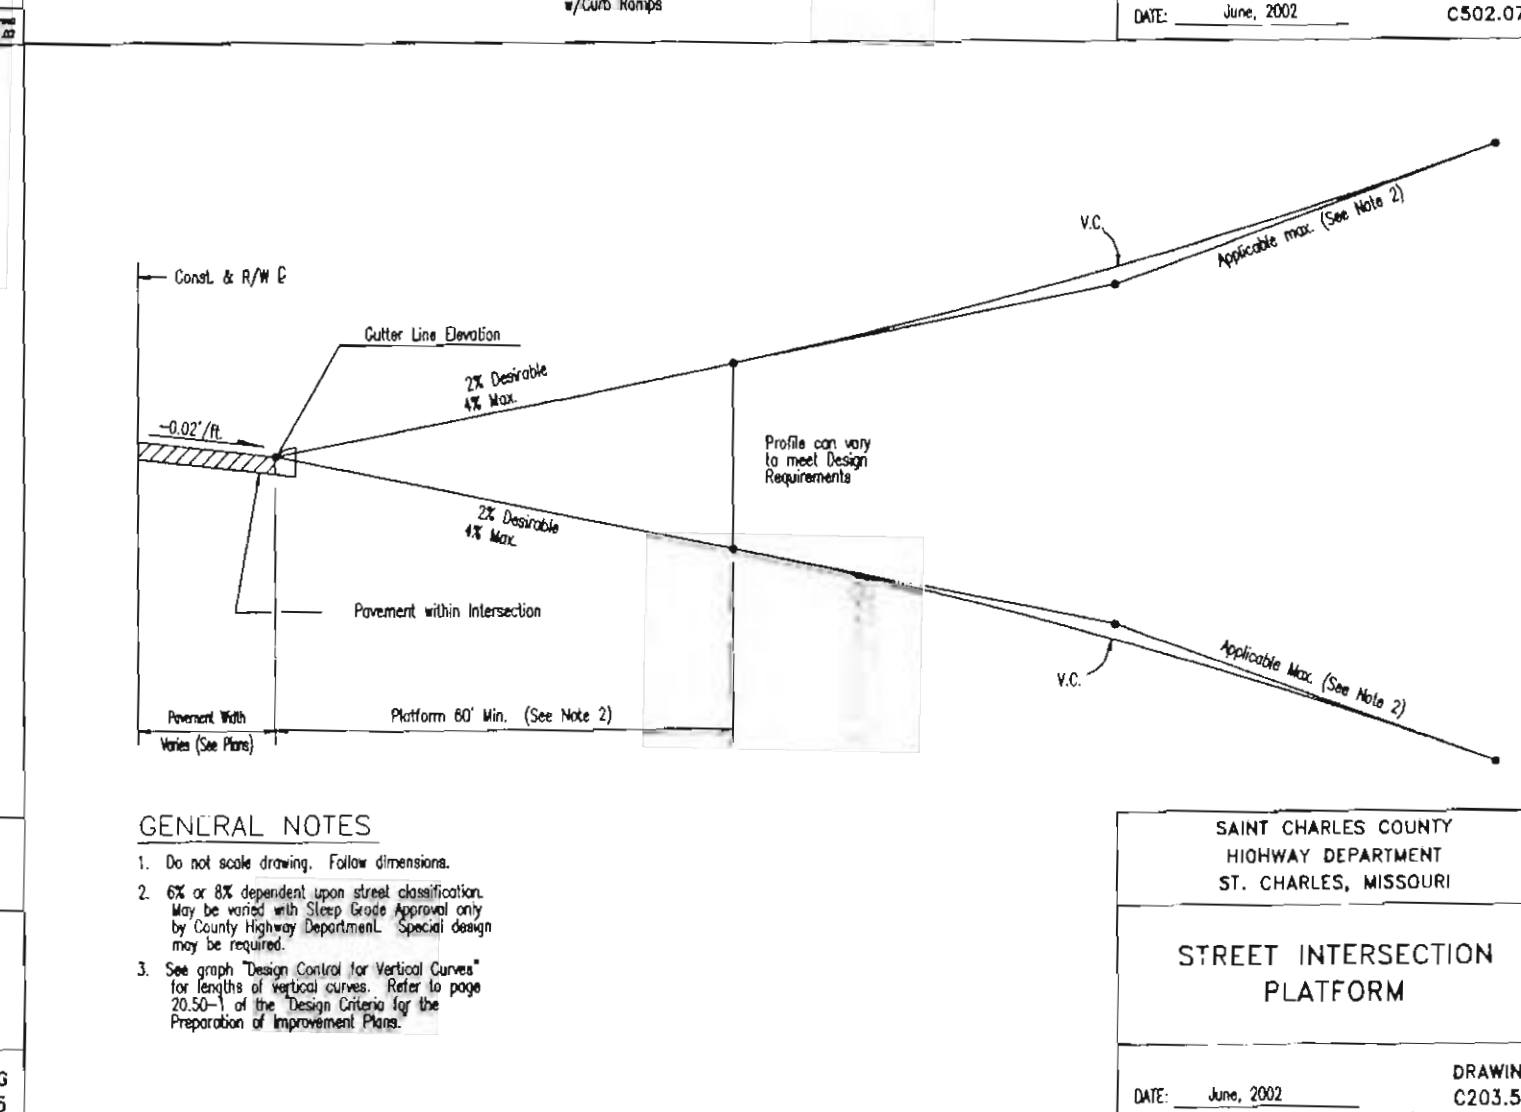
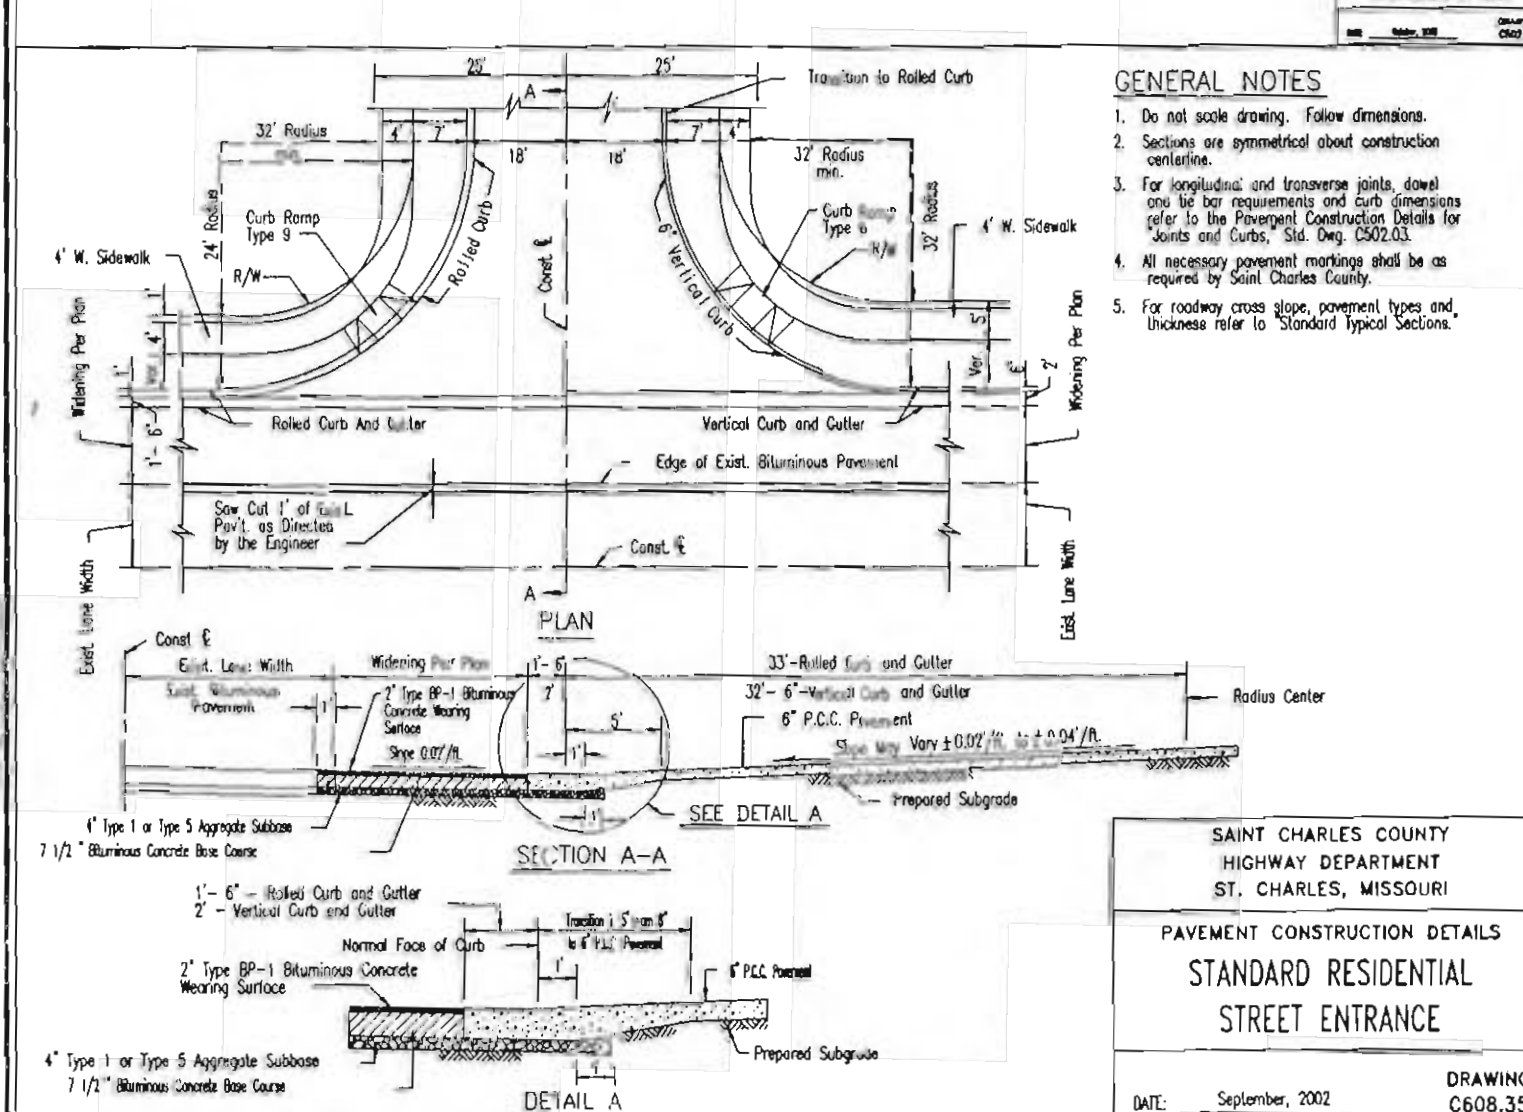
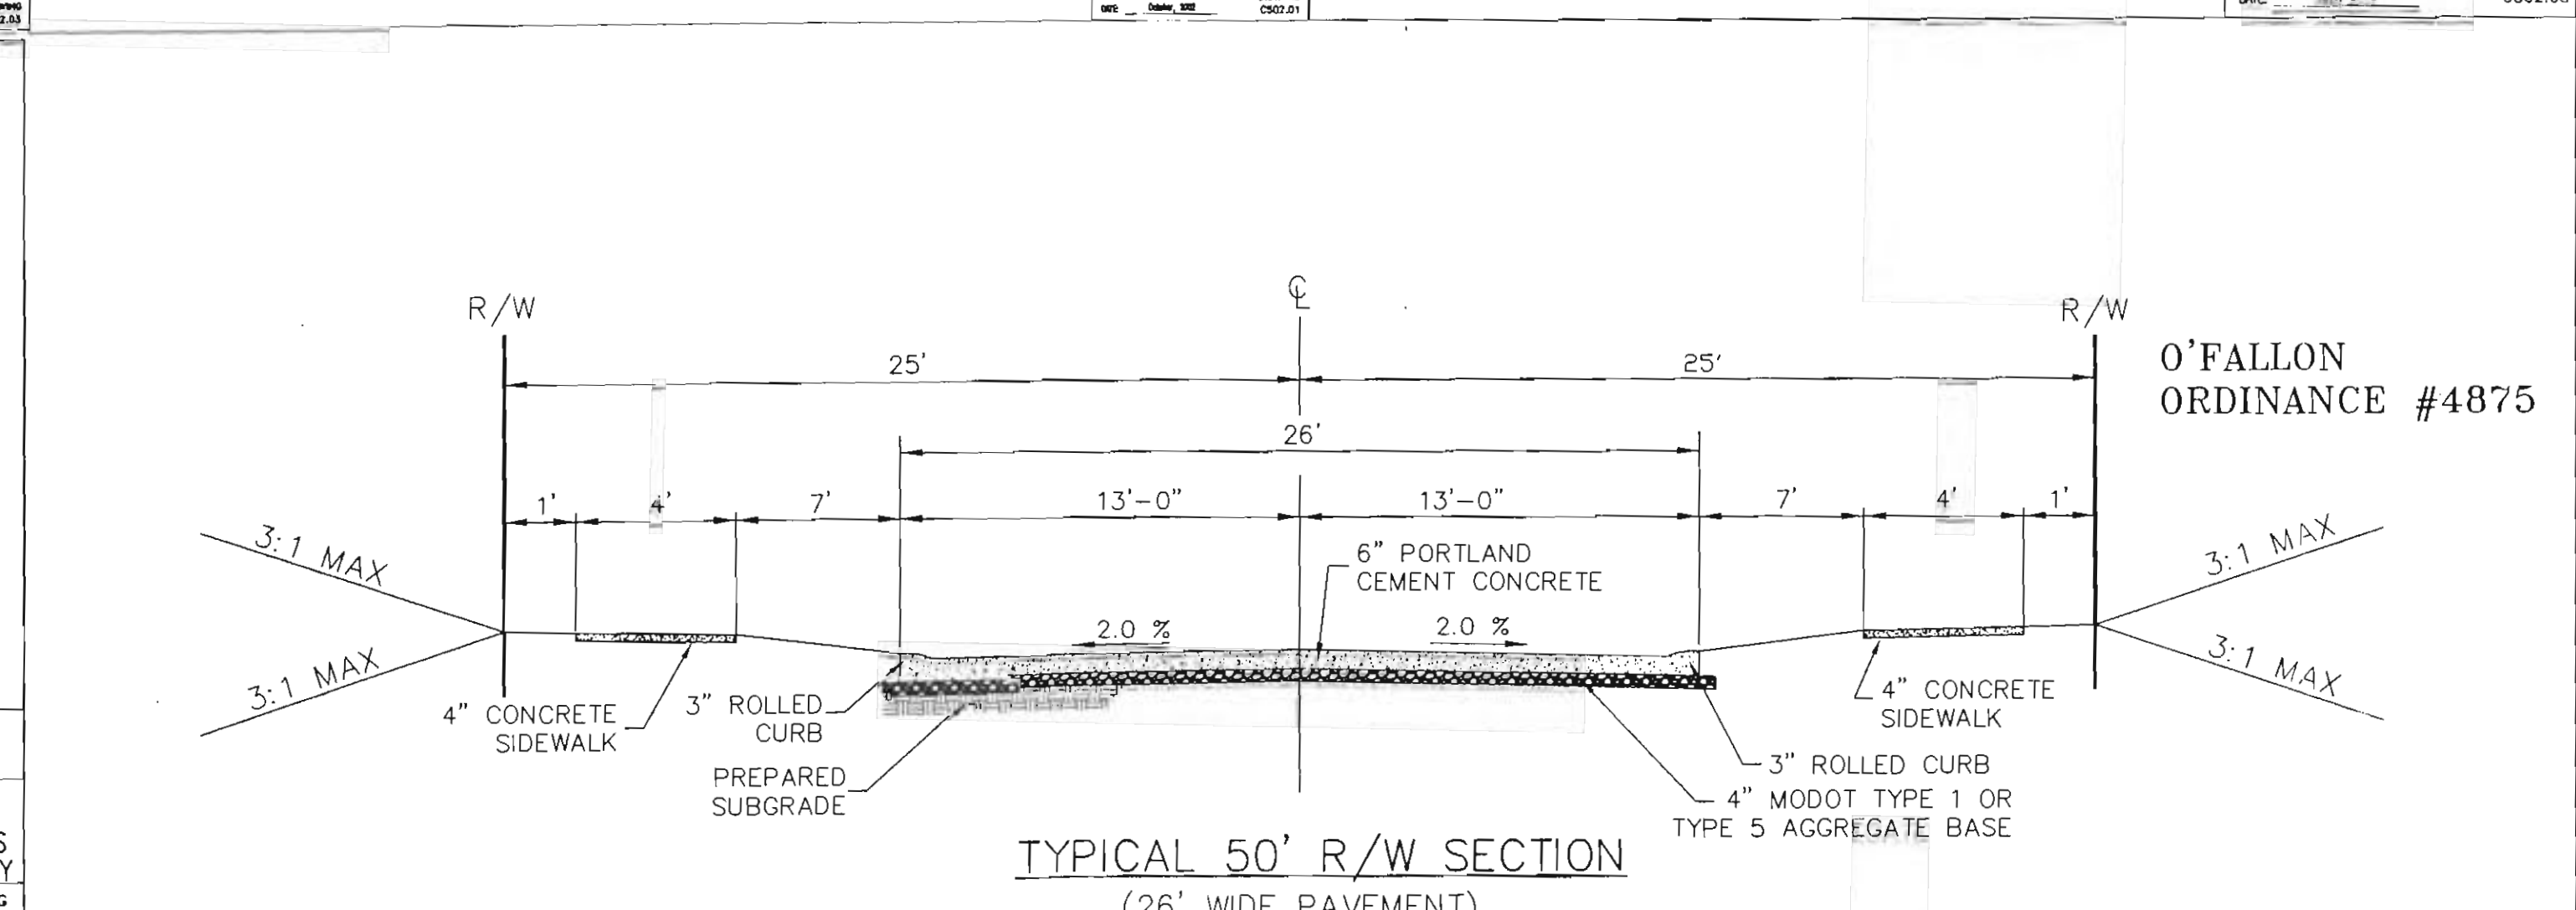
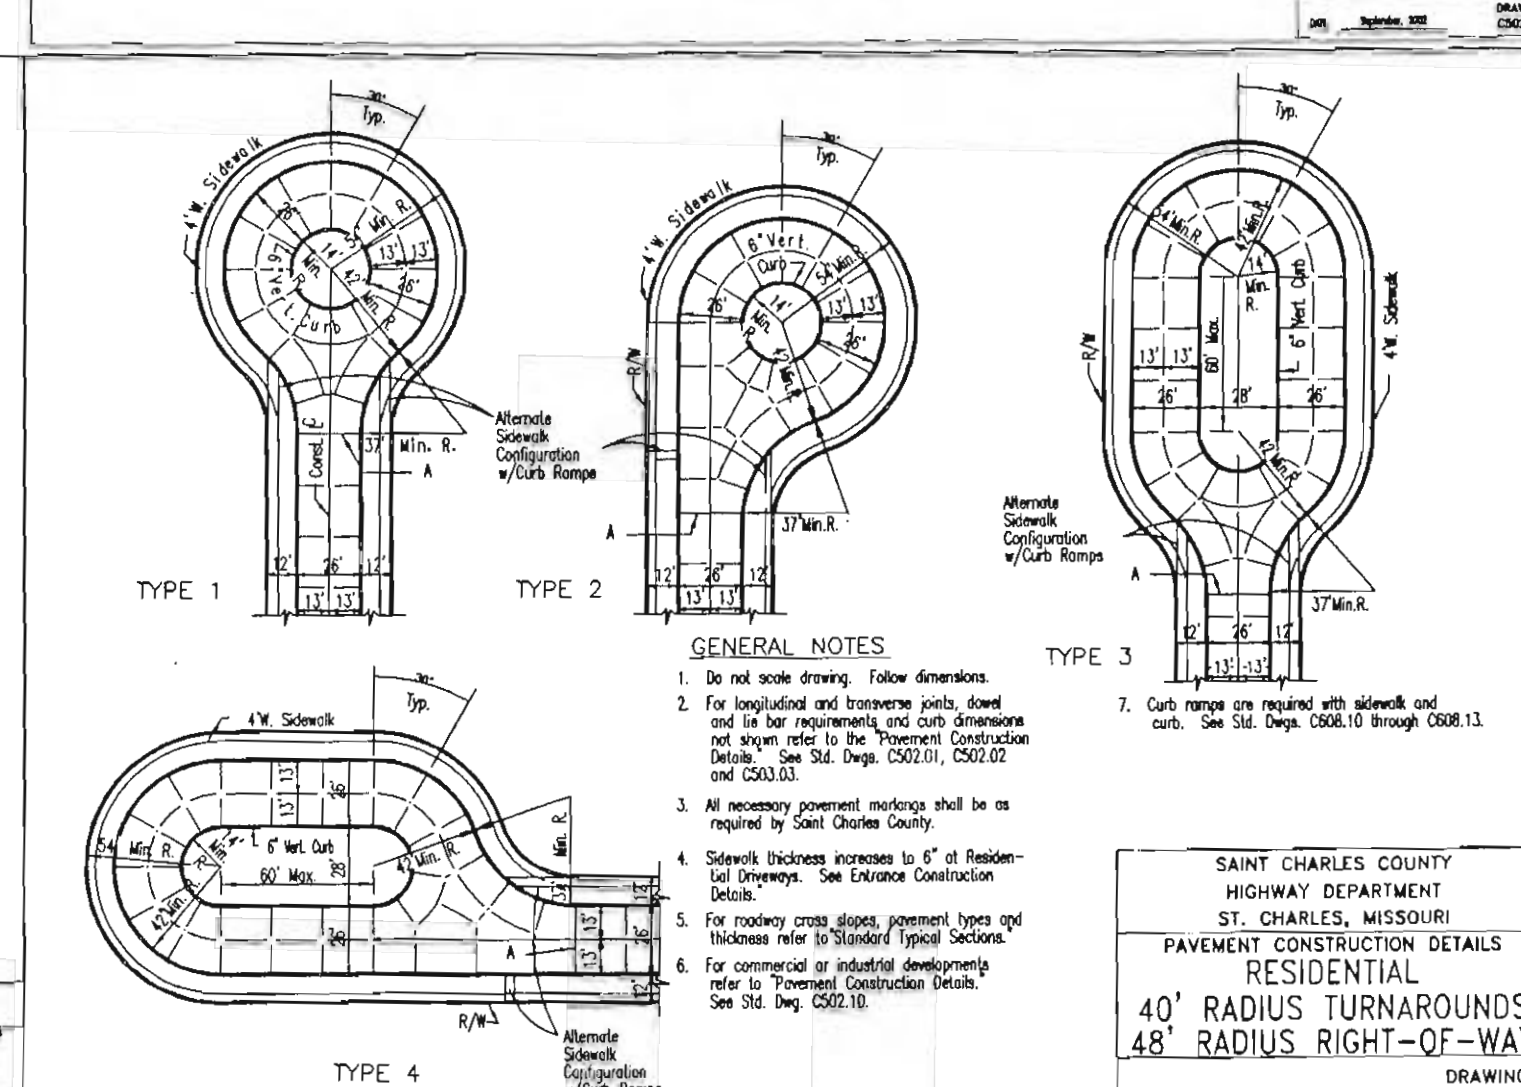
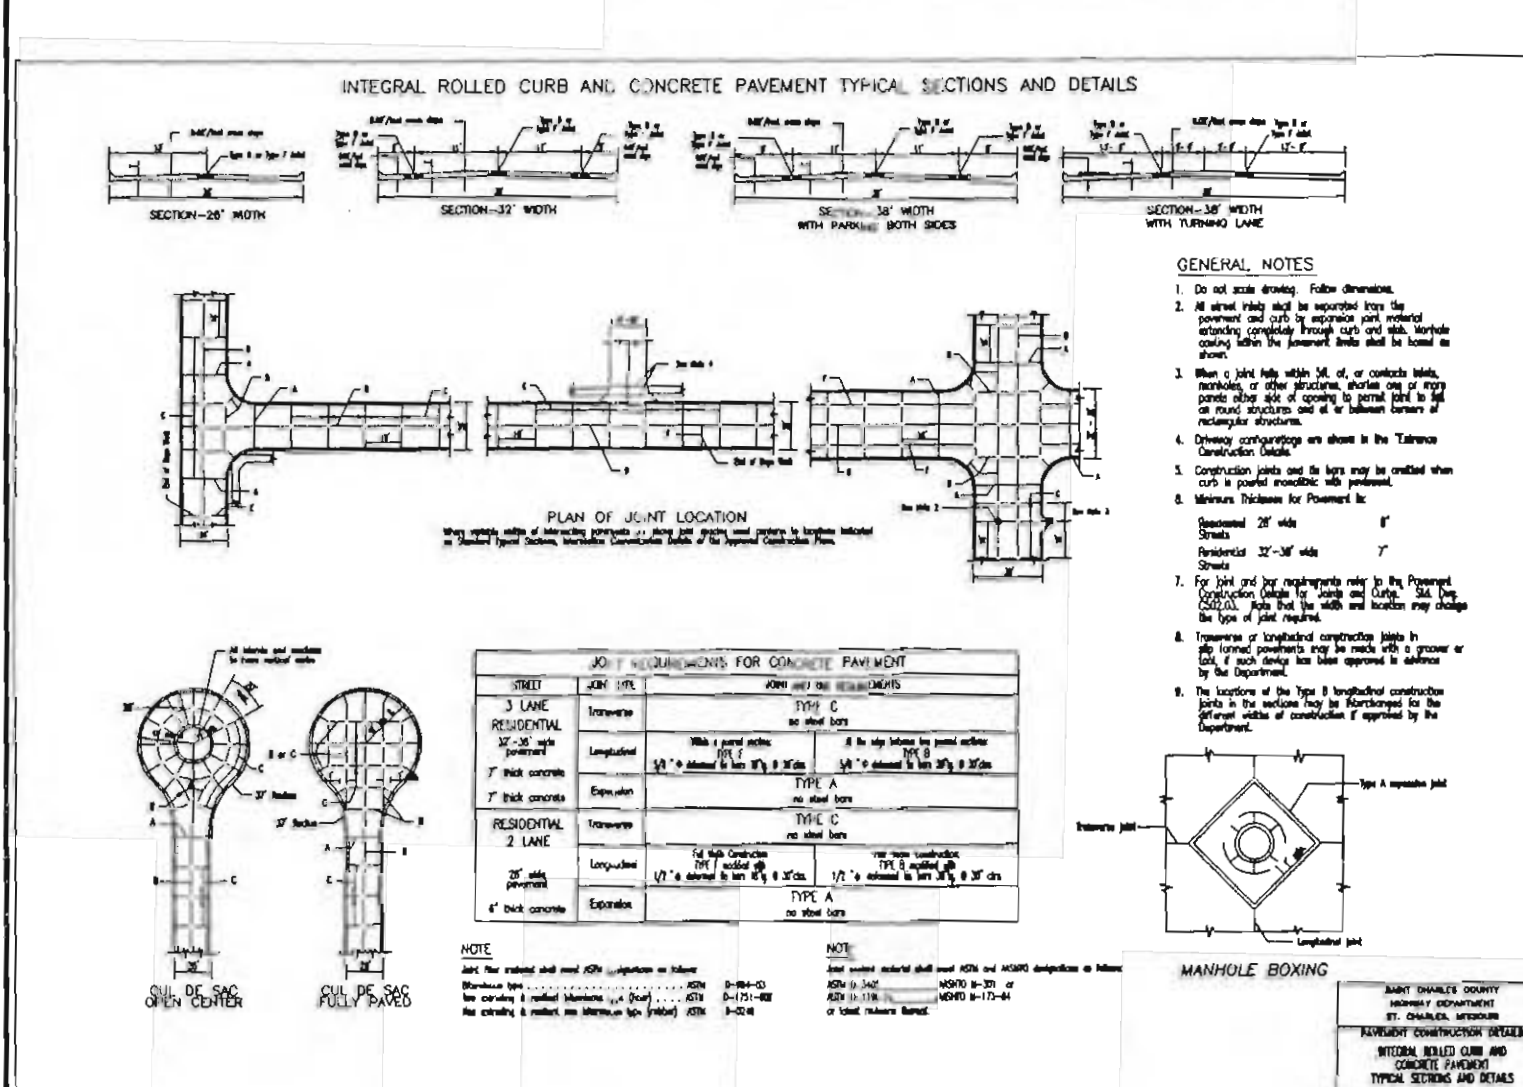
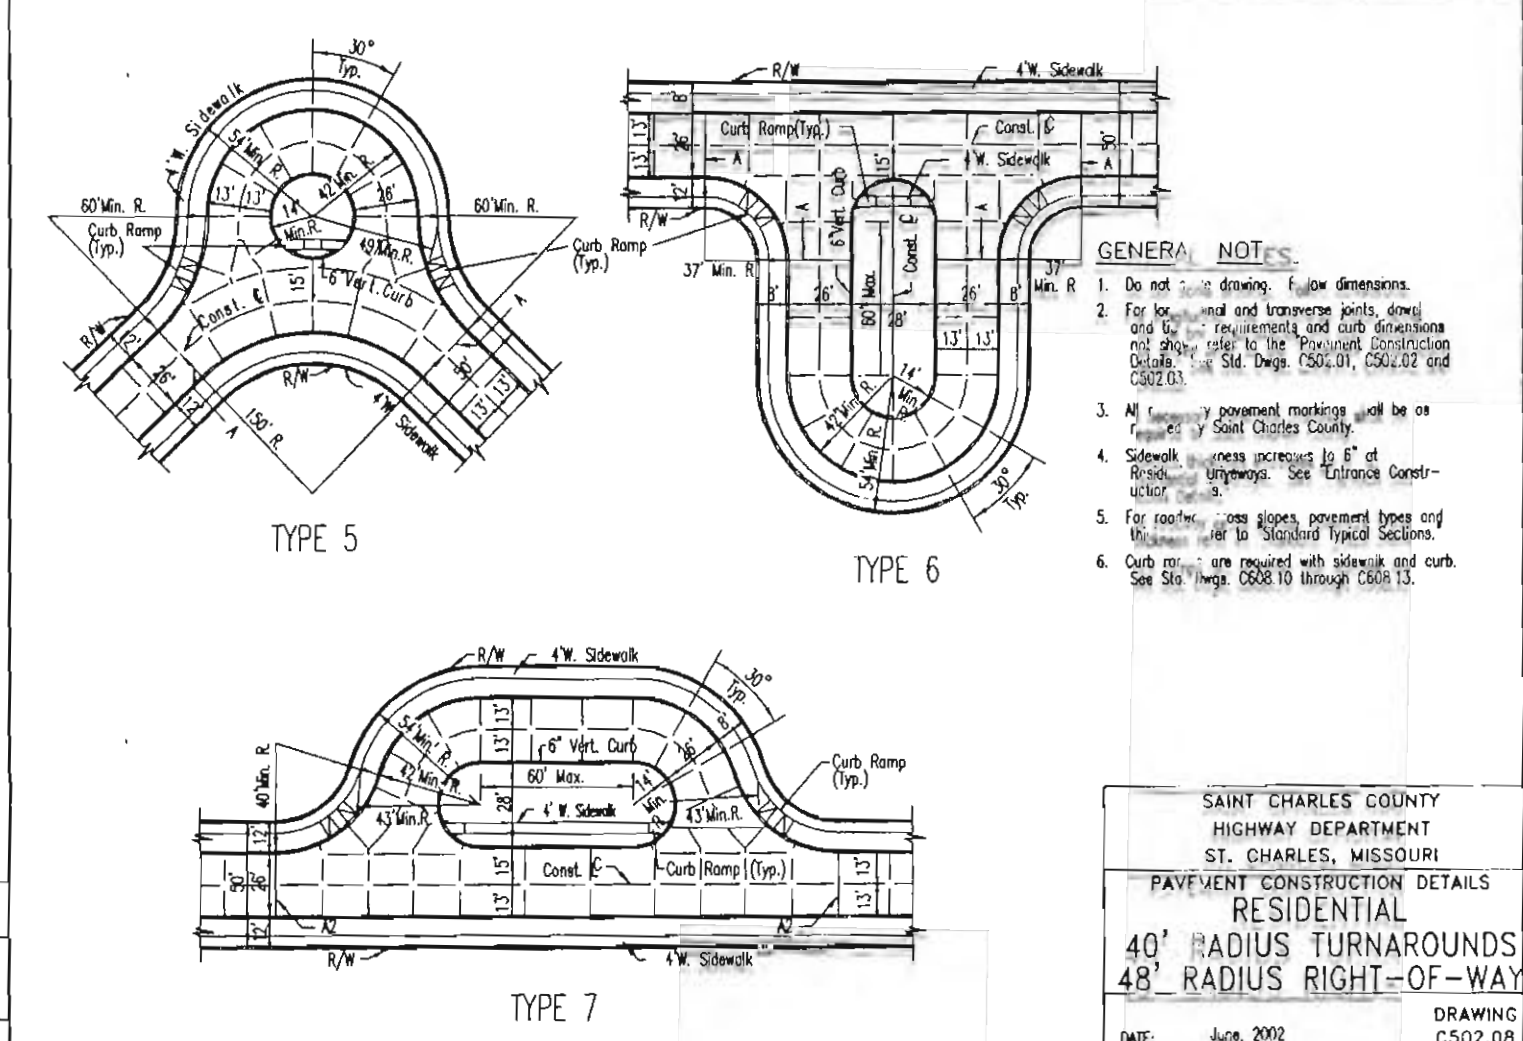
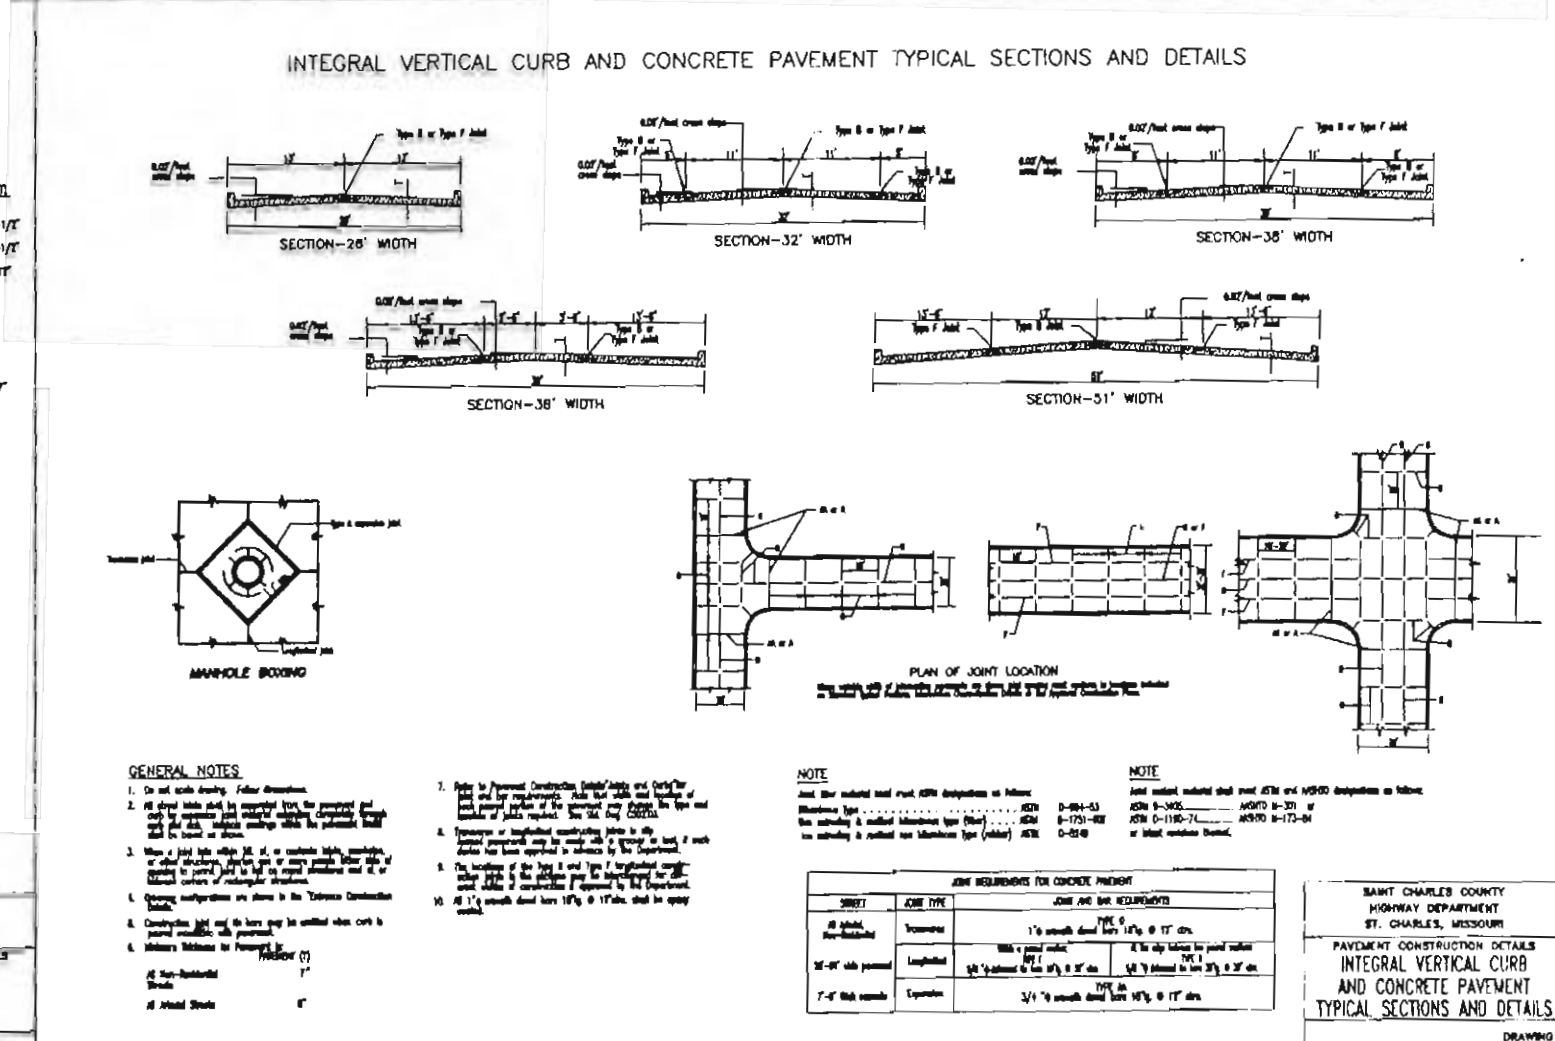
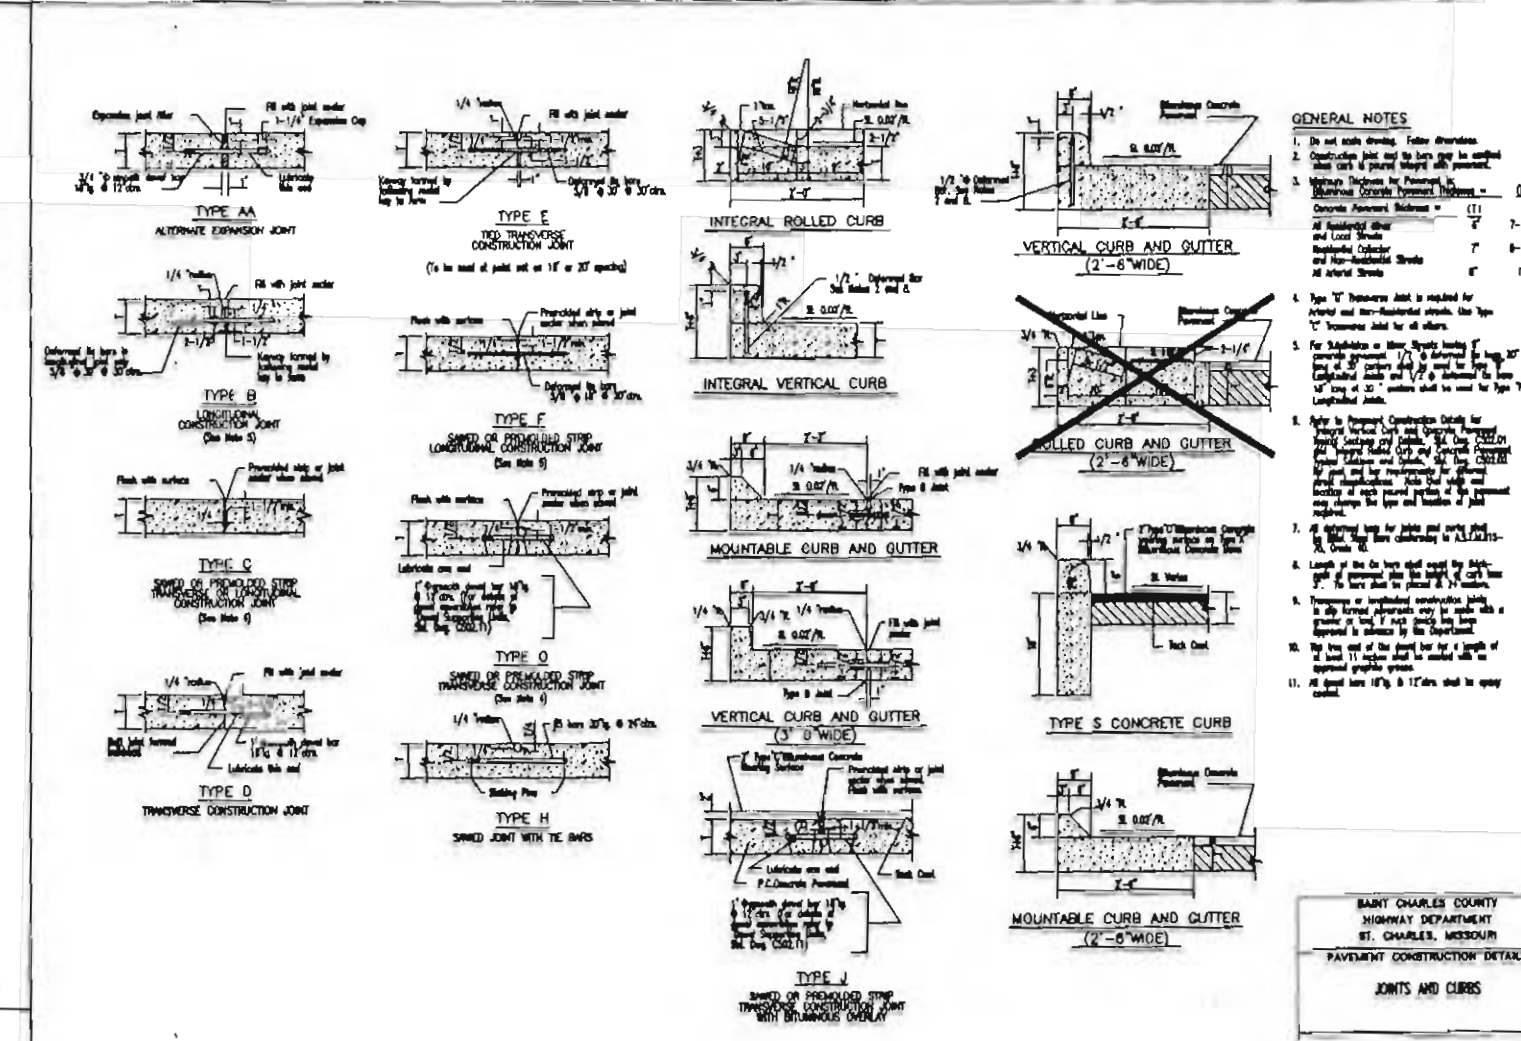
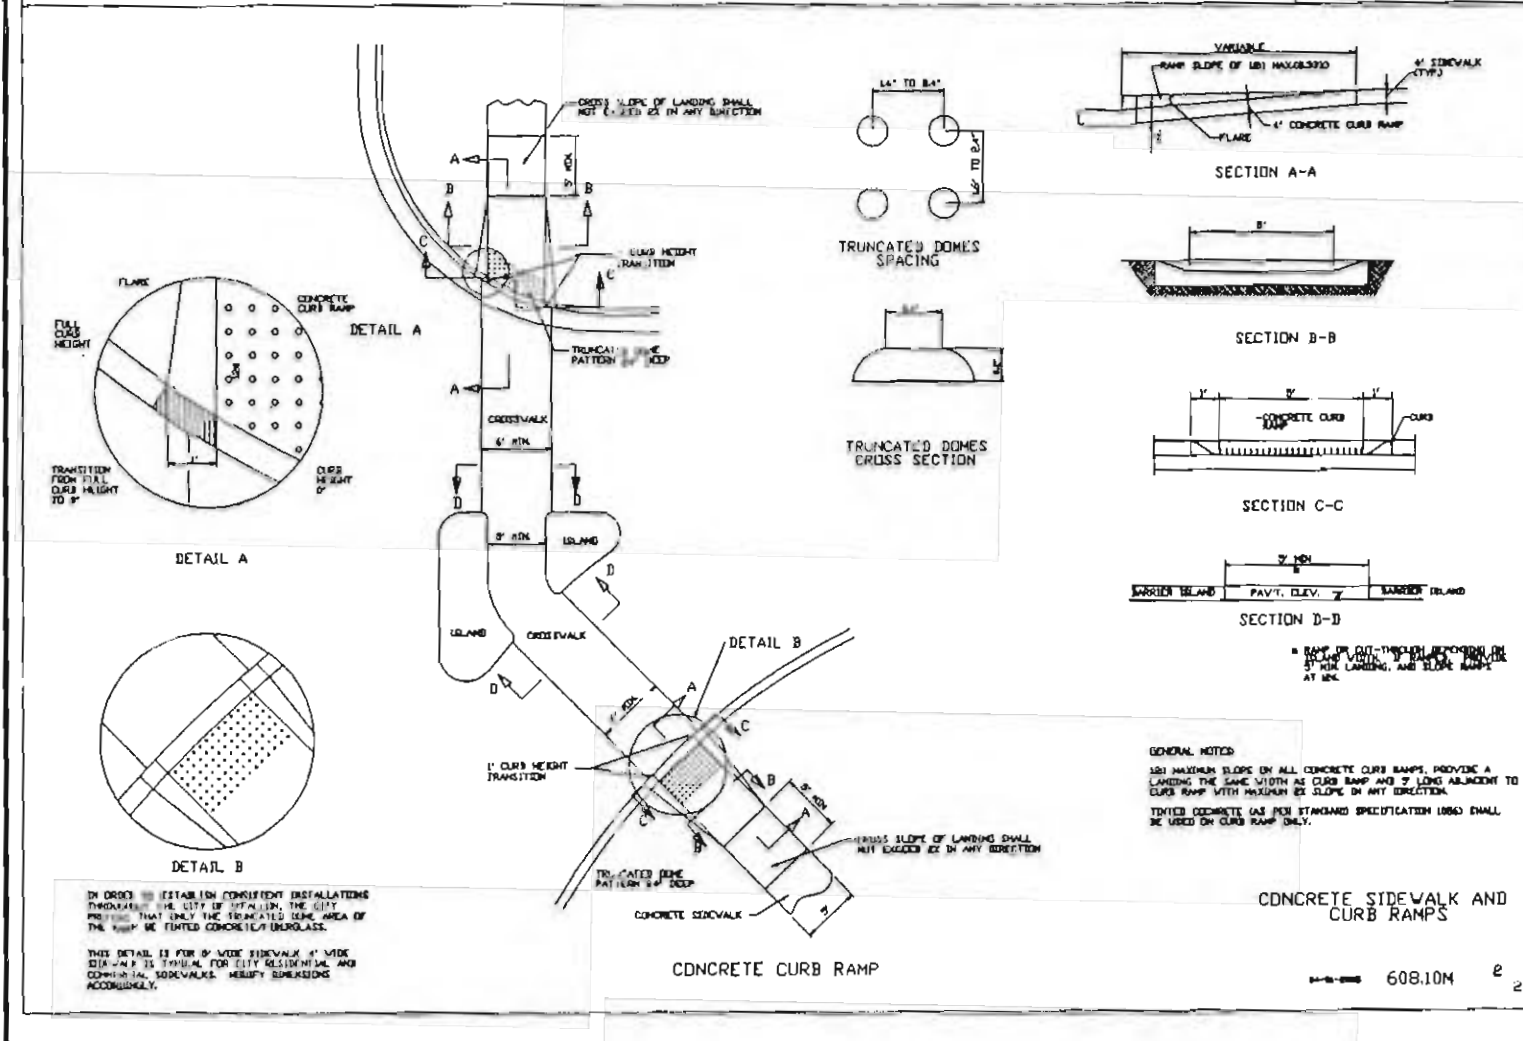
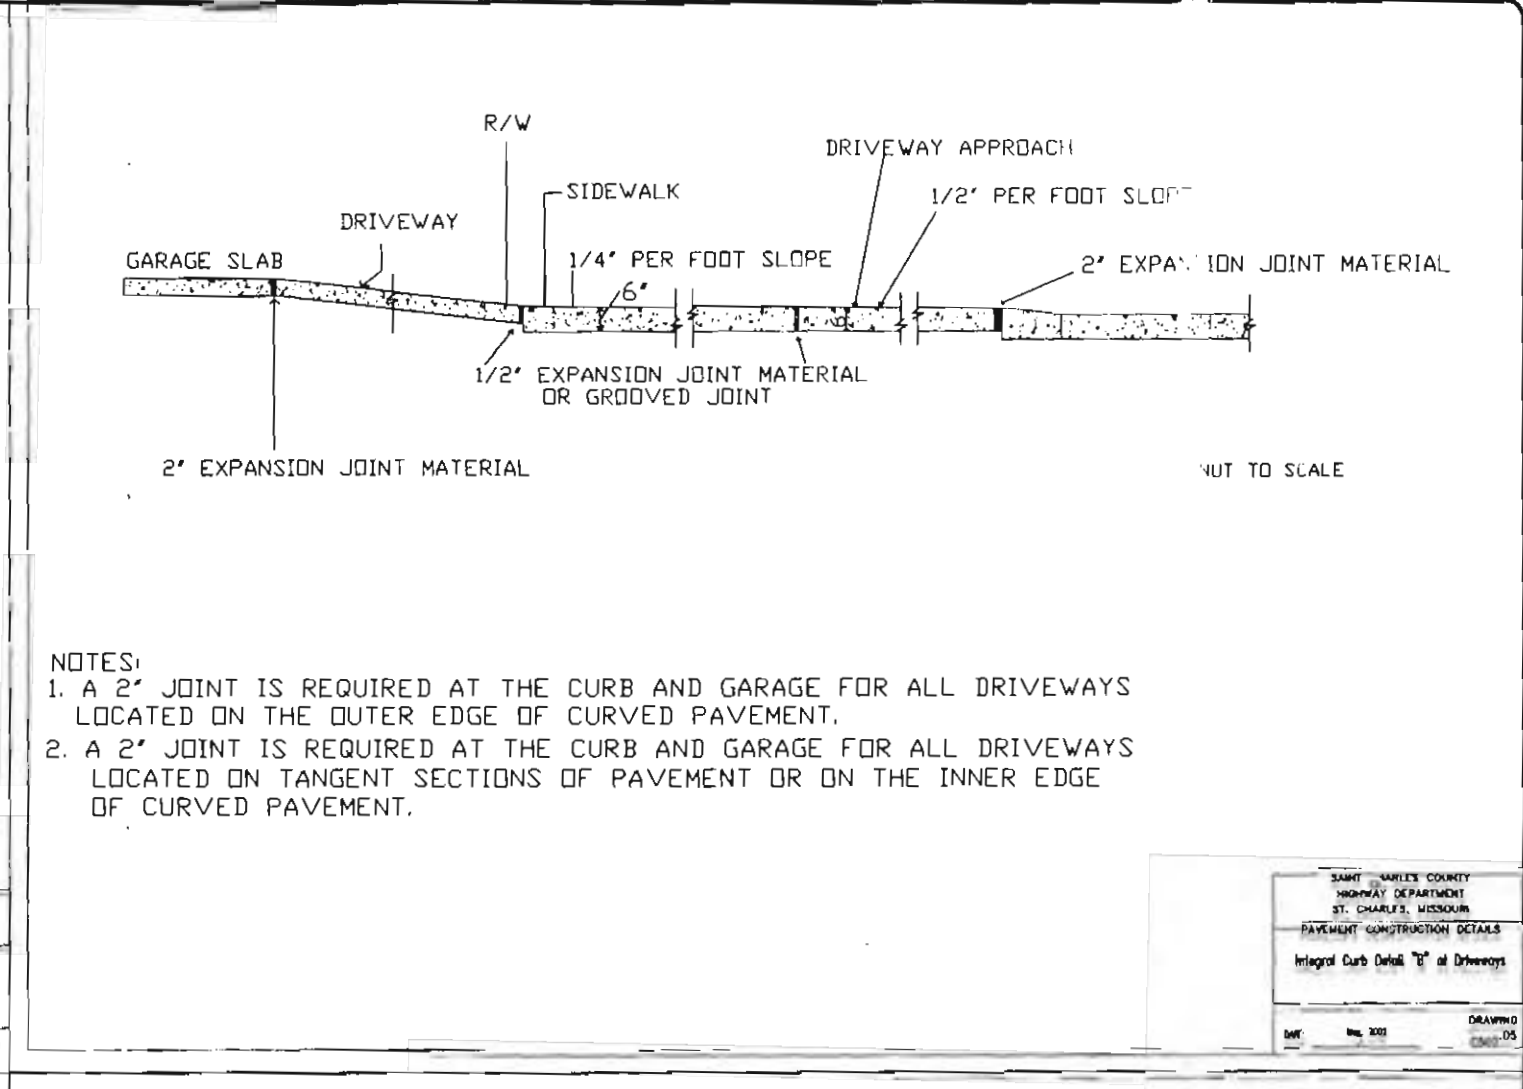
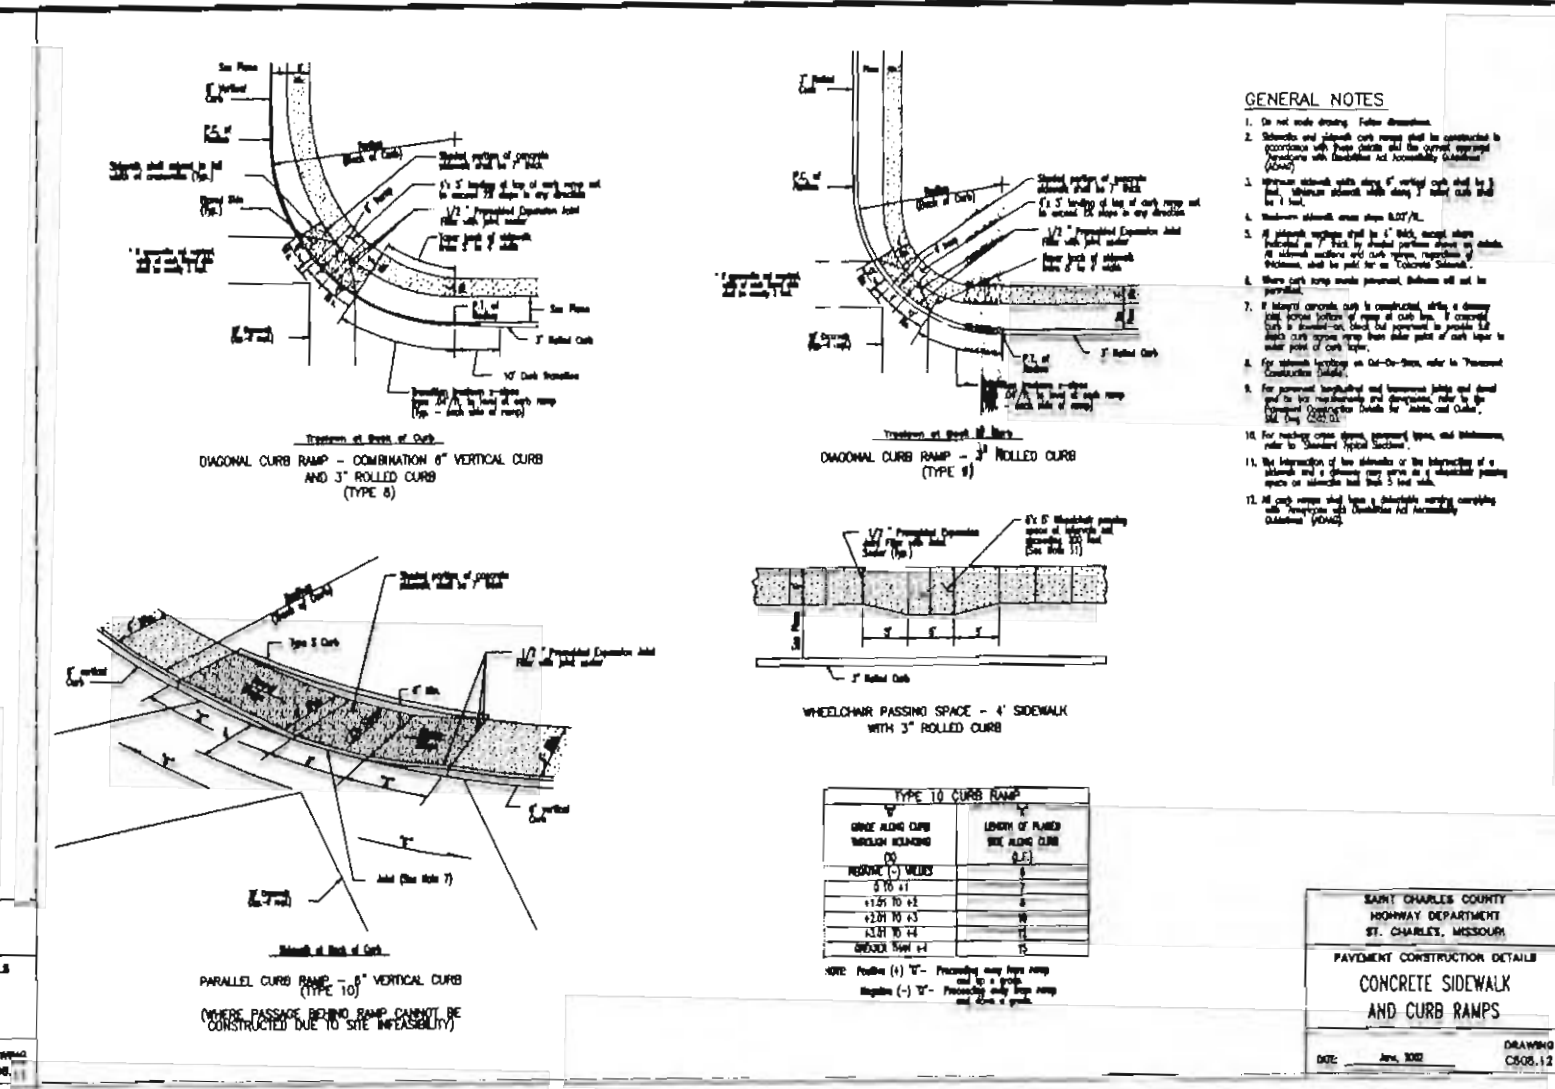
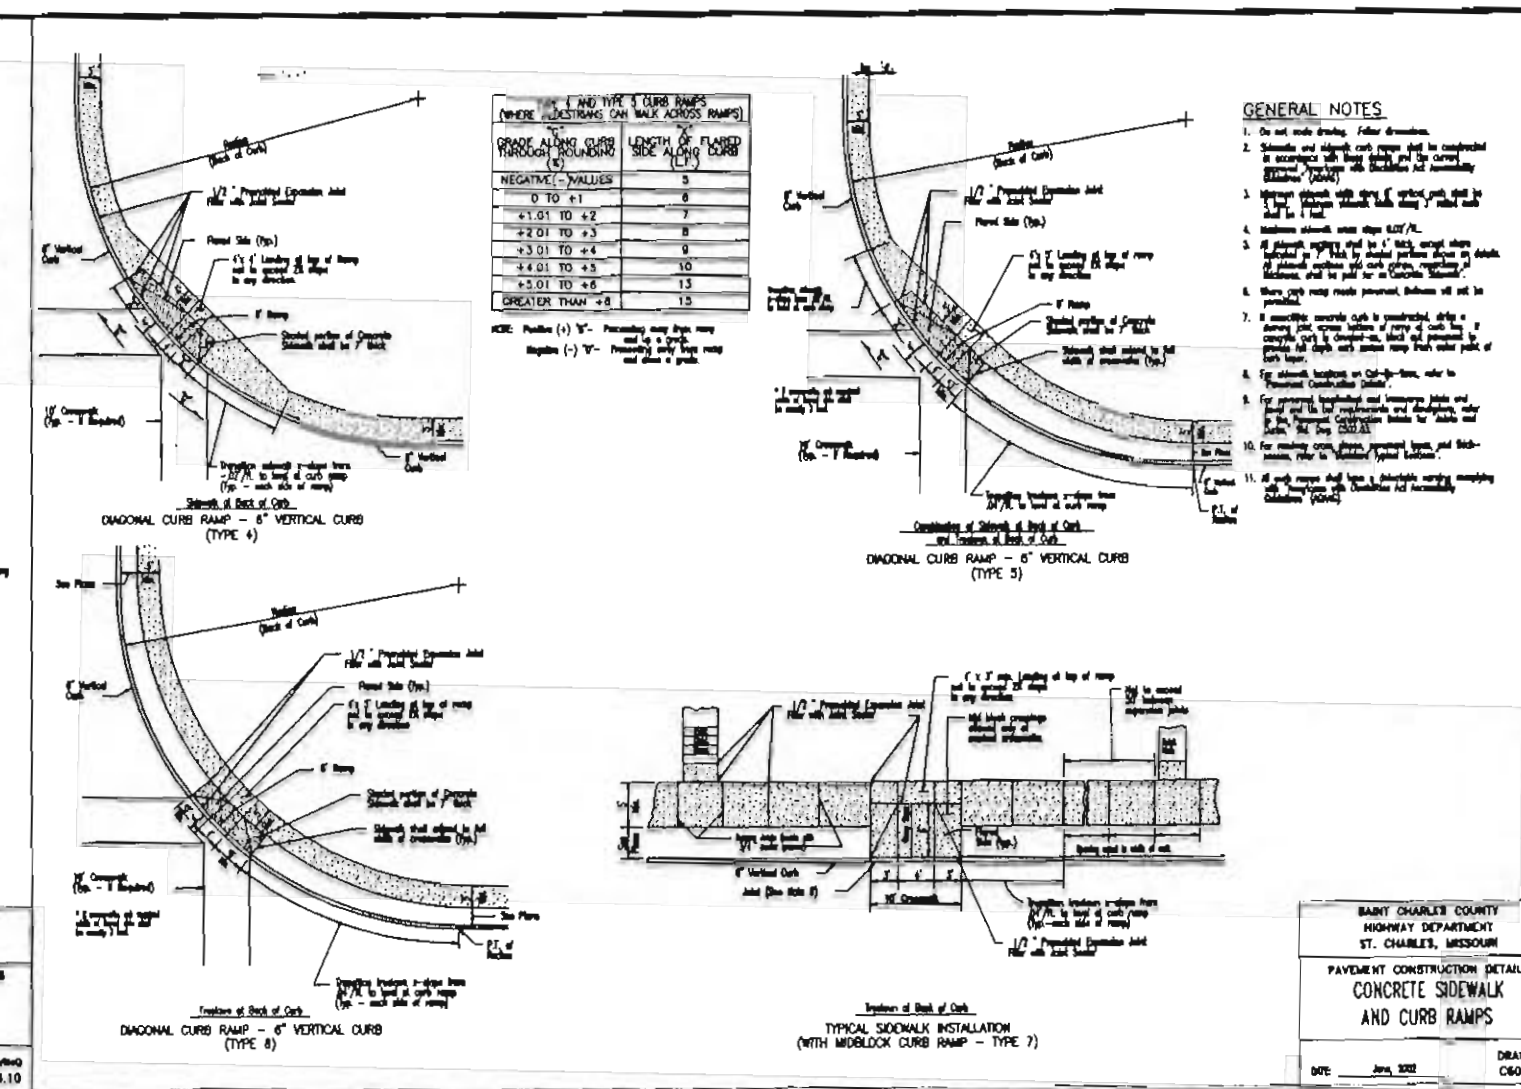


Drawing number: K:\11363 Belmonte Landing\deg\improvements\1363hp.dwg Plotted on: Mar 26, 2007 - 4:00pm Plotted by: Janawell

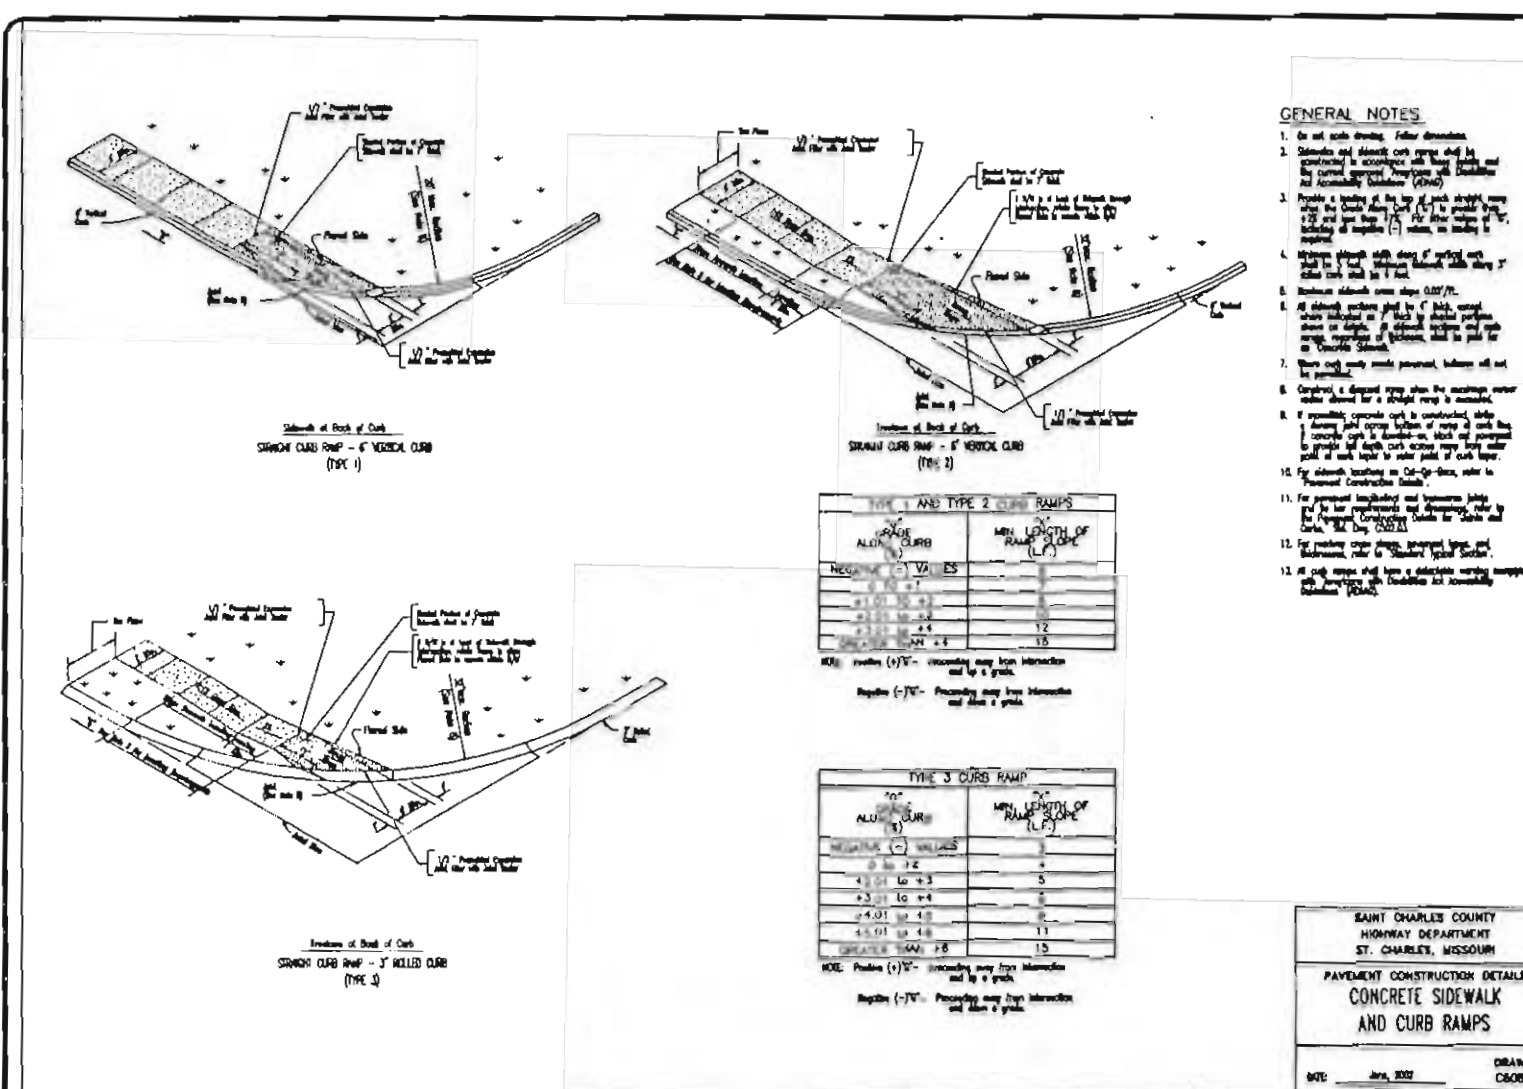

REMARKS DATE

1	ISSUE	
2	FIRST SUBMITTAL	01-12-07
3	REVISED PER CITY OF O'FALLON AND PWS#2	01-17-07
4	REV. PER CITY OF O'FALLON	01-17-07
5	REV. PER CITY OF O'FALLON	01-17-07

PREPARED FOR:

McBride and Son Homes
Land Development, Inc.
 #1 McBride and Son Center Drive
 Chesterfield, Missouri 63005
 (636) 537-2000

PROFESSIONAL SEAL: JADDOU, MISSOURI REGISTERED PROFESSIONAL ENGINEER, NO. 000708001

THE **STERLING** CO.
 ENGINEERS & SURVEYORS
 5055 NEW BAUMGARTNER ROAD
 ST. LOUIS, MISSOURI 63129
 (314)-487-0440 FAX 487-8944
 E-Mail: Sterling@sterling-eng-sur.com

PROJECT: **BELMONTE LANDING**

SHEET TITLE: CONSTRUCTION DETAILS

NO.	05	11	363
M.S.D.			SHEET
P#			10.1
DATE			07/05/07
BY			OP

O'FALLON FILE # 4406.01
 P&Z APPROVAL: DEC. 7, 2006
 BASE MAP N/A