

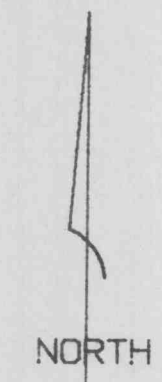


LANDSCAPE PLAN PHASE I BILL'S SERVICE CENTER

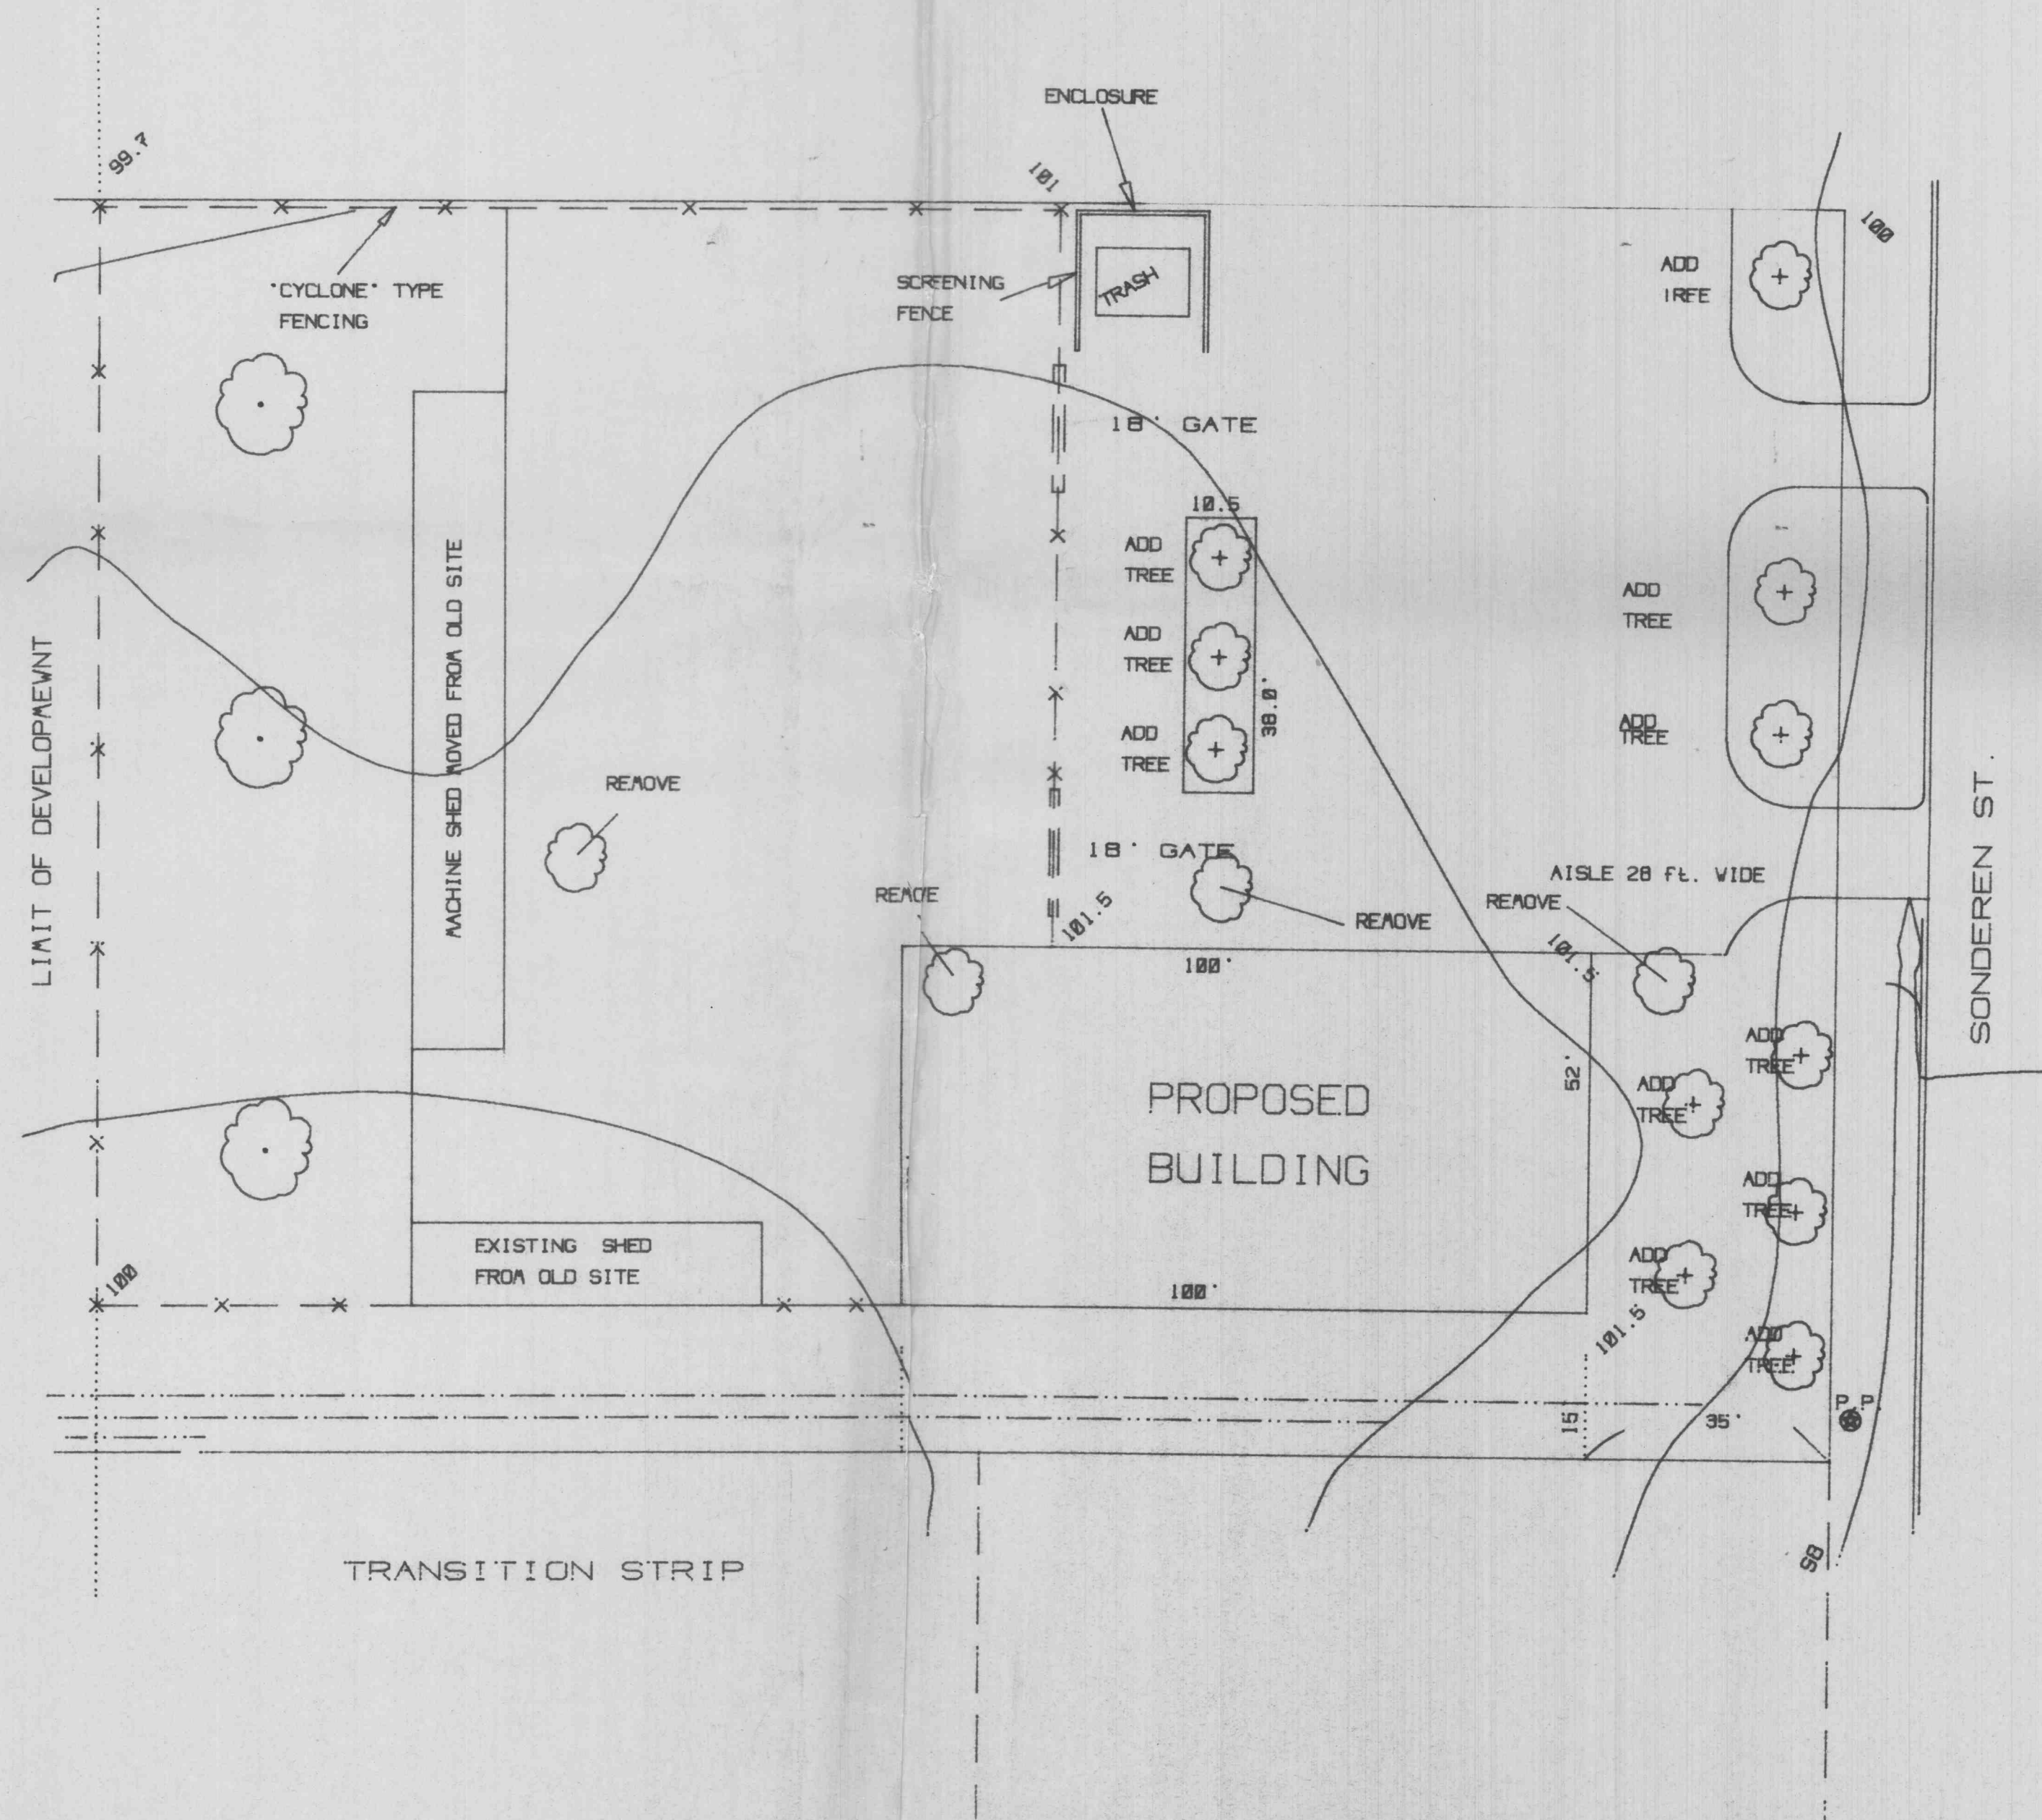

1 in = 20 ft

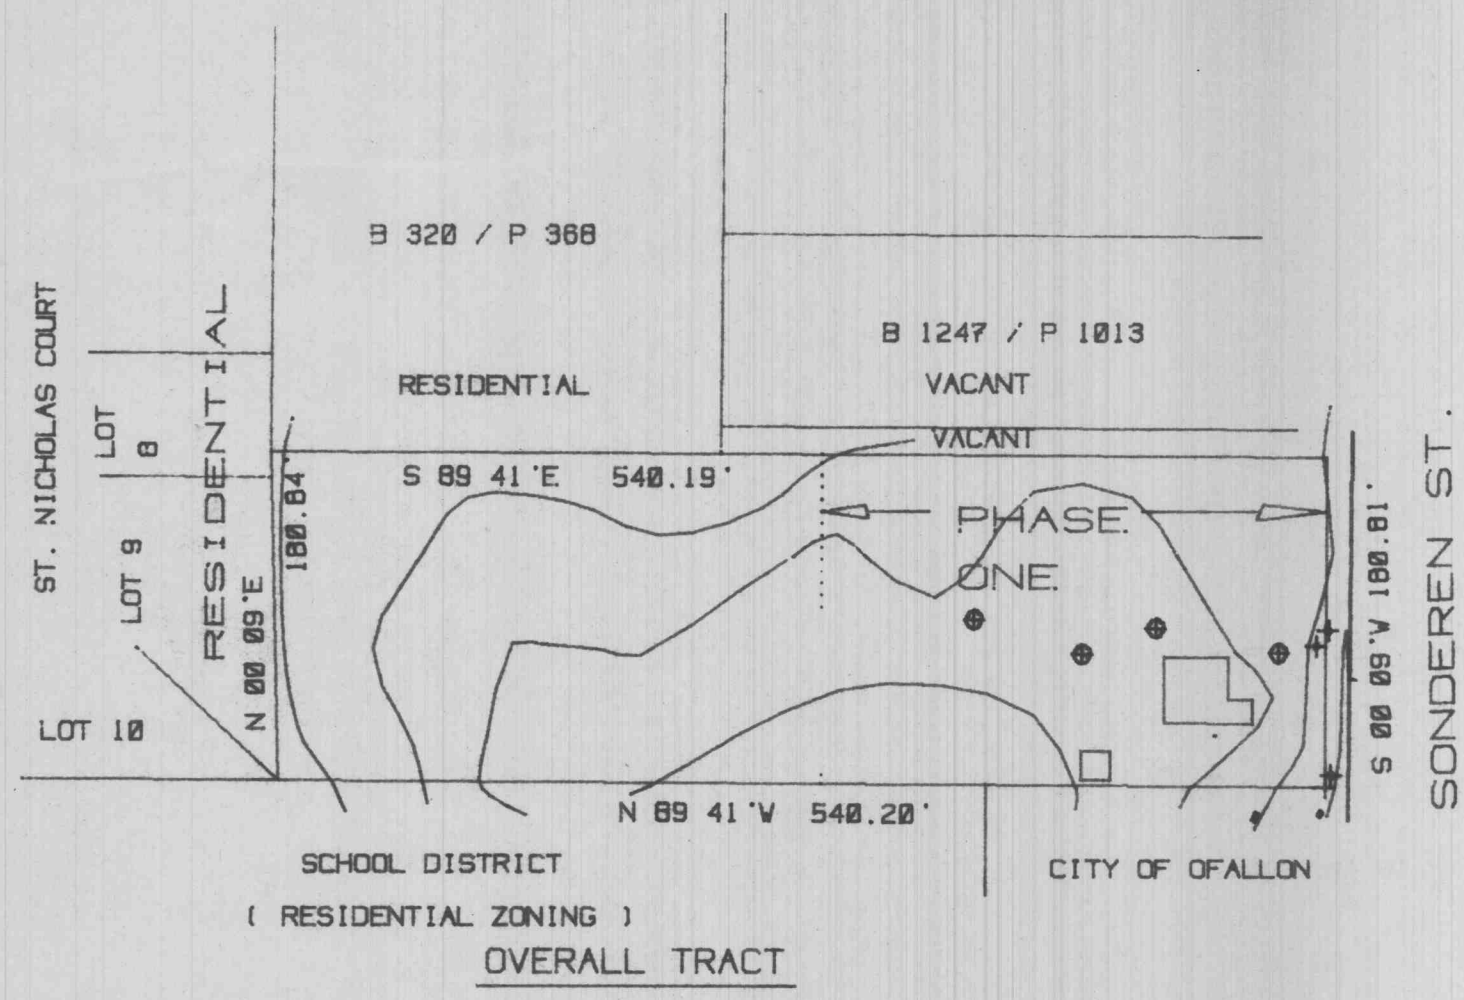

LEGEND

- 2 in SILVER MAPLE
- EVERGREEN 4 ft. HIGH

PREPARED BY FITCH AND ASS'CS. 365 E. WOOD ST. TROY, MO. 63379 TEL 314-220-6180	PREPARED FOR BILL'S SERVICE CENTER 114 CHURCH ST. OFALLON MO. 63366 TEL 314-272-1255	APRIL 1989
--	--	---------------

APPROVED

Frank Godwin
6-30-89
FILE COPY

