


* All other Storm or Sanitary Sewer Details will be by M.S.D. 2007 Standards and Specifications.

CITY OF O'FALLON SANITARY/STORM DETAILS

OWNER:
W.D.S. CONSTRUCTION, INC.
111 ROWELL STREET
BEAVER DAM, WI 53916

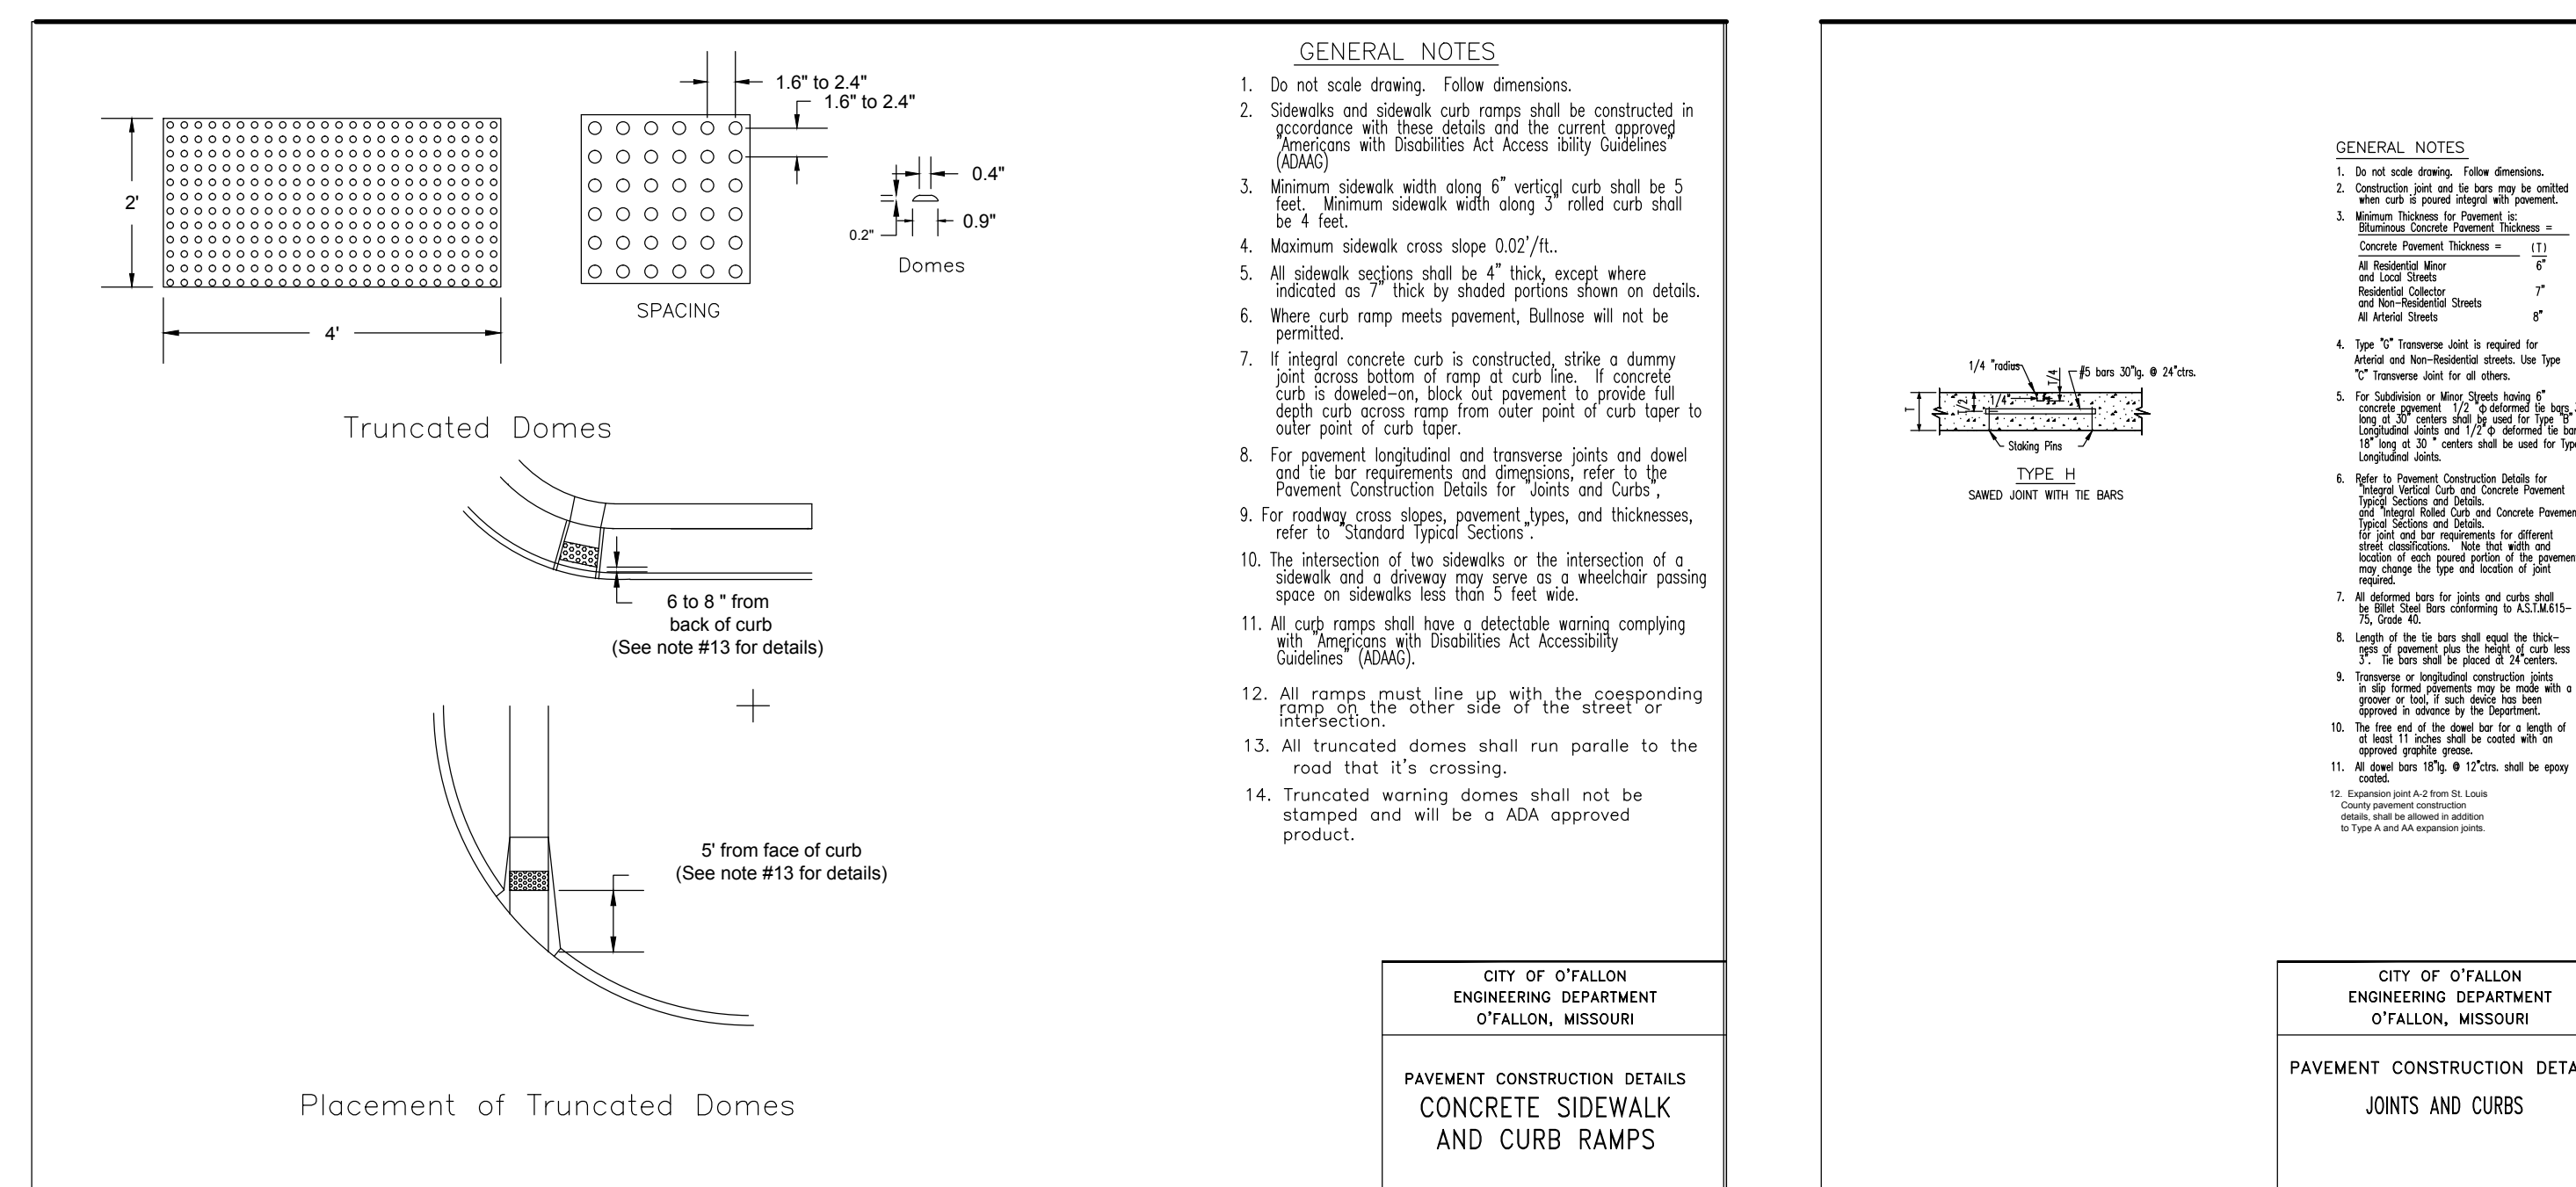

CITY OF O'FALLON PAVEMENT DETAILS

PROJECT:
BIOLIFE PLASMA CENTER
BRAMBLET CROSSING (LOT A)
O'FALLON, MO 63368

PRELIMINARY SHEET DATES:
DECEMBER 4, 2015

CITY OF O'FALLON SANITARY, STORM, AND PAVEMENT DETAILS

P+Z No. 16-000086
Approval Date: Jan 7, 2016
City No.: CSP-16-0000001

JOB NUMBER:
1514400
SHEET

C1.7