



BACKGROUND DRAWING TAKEN FROM GBD DWG. 17 OF 88
PLAN - PROTECTIVE SURFACE GRATING
 SCALE: 3/16" = 1'-0"


NOTE:
 1. INSIDE PLAN DIMENSIONS ARE 48'-0"x24'-0" FACE TO FACE OF FIBERGLASS WALL PANELS.

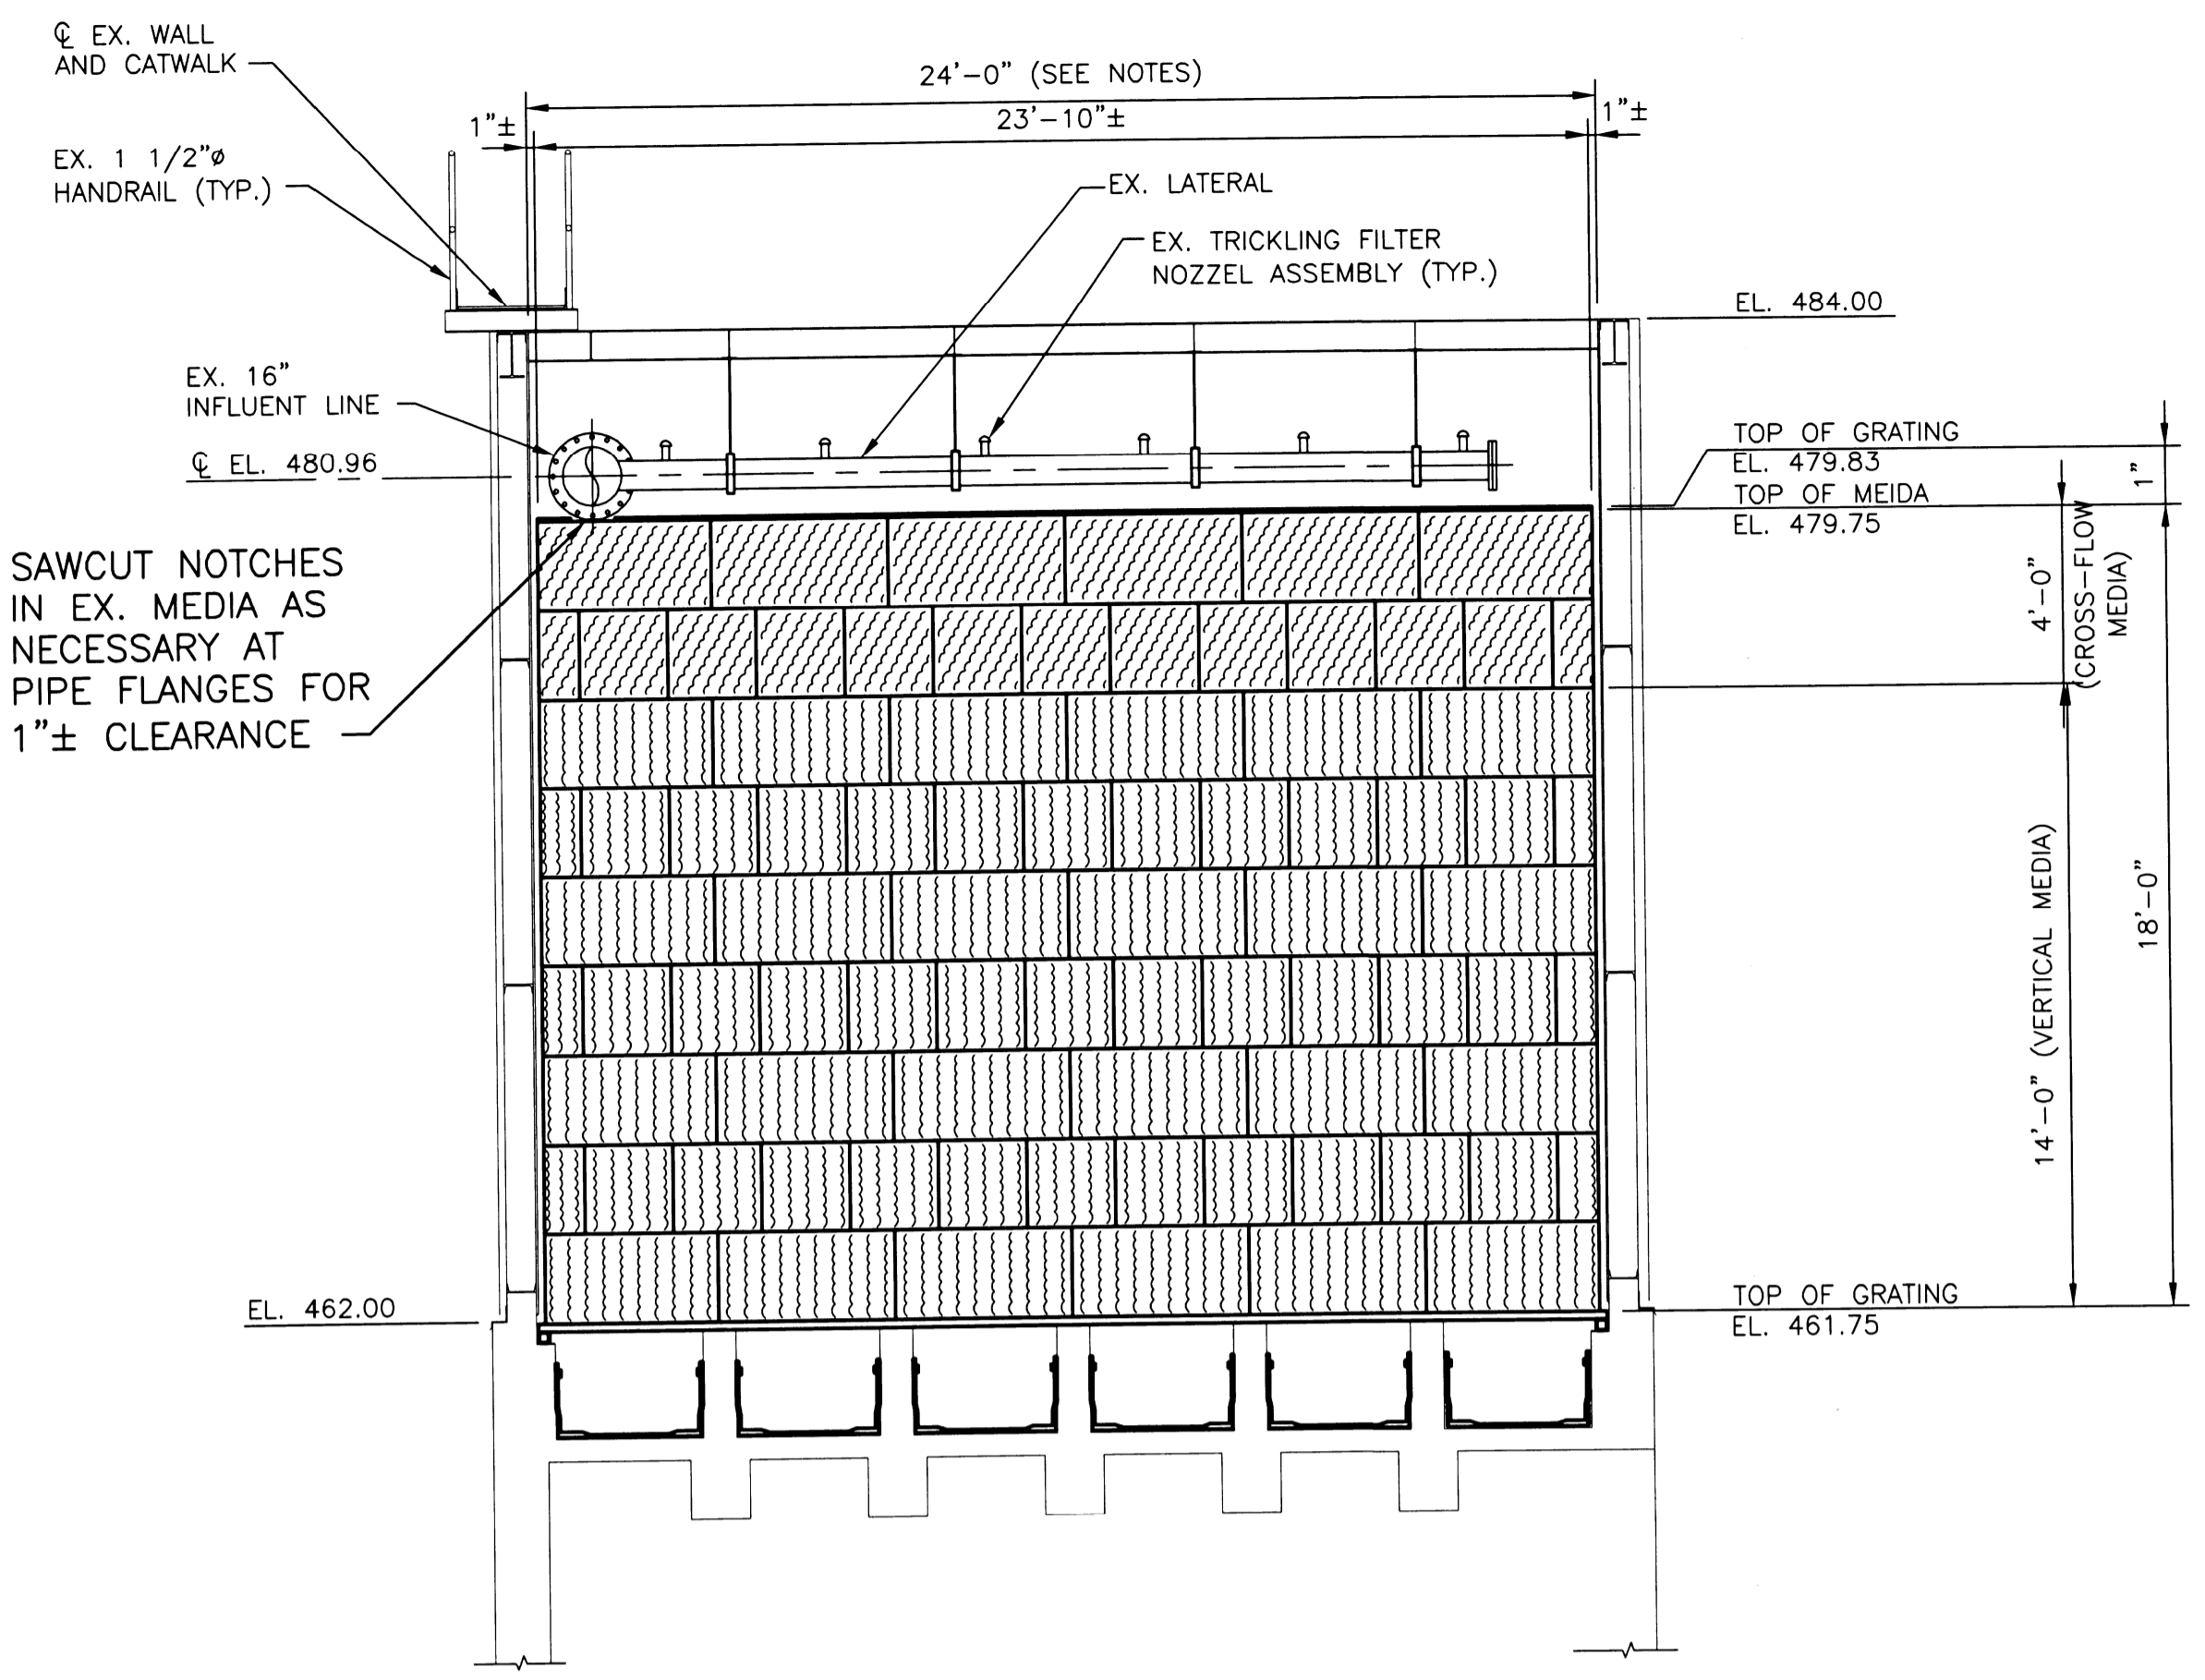

A SECTION
 SCALE: 1/4" = 1'-0"

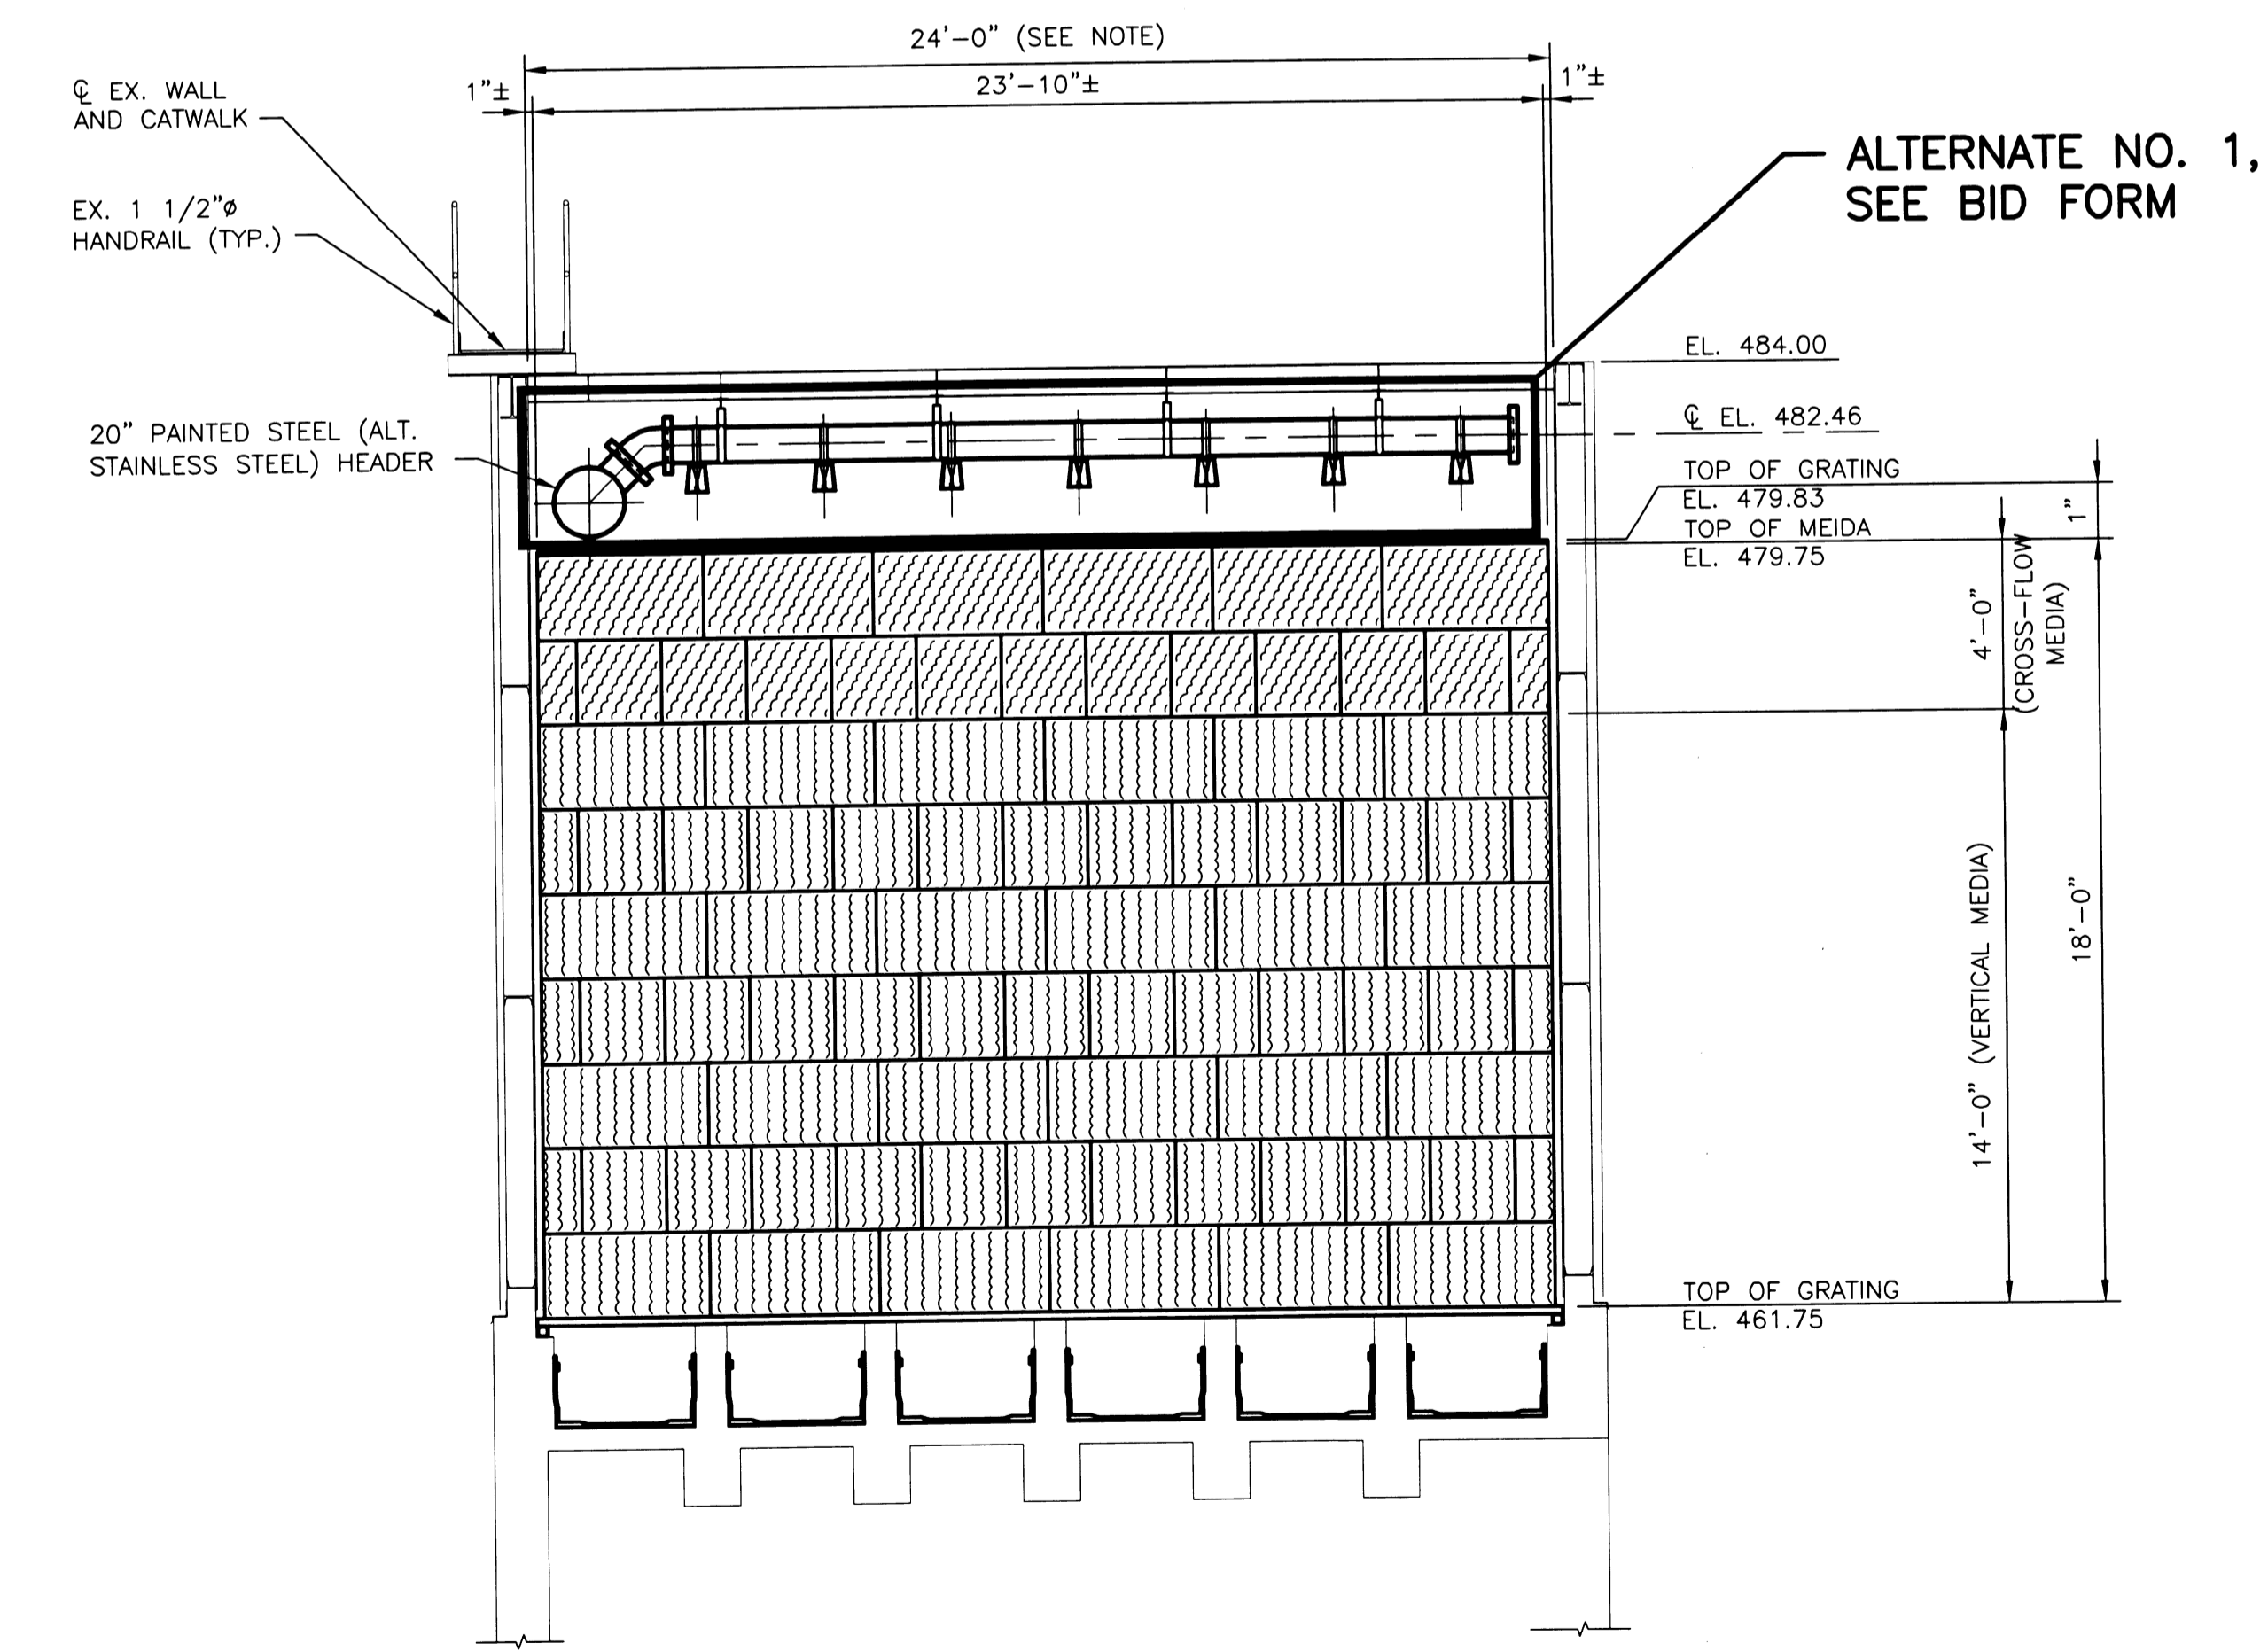

B SECTION
 SCALE: 1/4" = 1'-0"

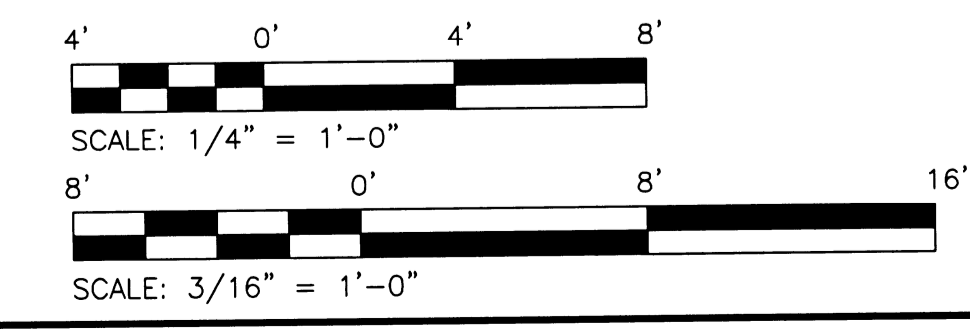

CITY OF O'FALLON, MISSOURI
 BIOTOWER COMPLEX MEDIA REPLACEMENT
 CONTRACT NO. 07-006

HORNER & SHIFRIN, INC.
 ENGINEERS

BIOTOWER MEDIA PLAN, SECTION, AND DETAILS

NO.	REVISION
0	1/14/08 ISSUED FOR BID
DATE	NO.

THE PROFESSIONALS WHOSE NAMES AND SEALS APPEAR HERE ASSUME RESPONSIBILITY FOR THE ACCURACY OF THE INFORMATION CONTAINED ON THIS SHEET ONLY. ALL OTHER PLANS, SPECIFICATIONS, NOTES, AND CONDITIONS SHALL BE PART OF THE CONTRACT. THE CONTRACTOR SHALL BE RESPONSIBLE FOR OBTAINING ALL NECESSARY PERMITS AND APPROVALS.

STATE OF MISSOURI
 JEREMY
 LICENSE NUMBER
 PE-20000111
 EXPIRES 01/14/12

DATE: 1/14/2008
 DESIGNED: JTL
 DRAWN: BDV
 CHECKED: JEM
 JOB NO. 07.083
 REF. NO.
 SHEET 8 OF 12
P2

DWG: M:\07083\07083P02.dwg
 CTB: Hs_fullsize.ctb
 PLOT DATE: 1/14/2008 7:48:15 AM
 OPERATOR: BVSININE