



# STORM SEWER PLAN AND PROFILE


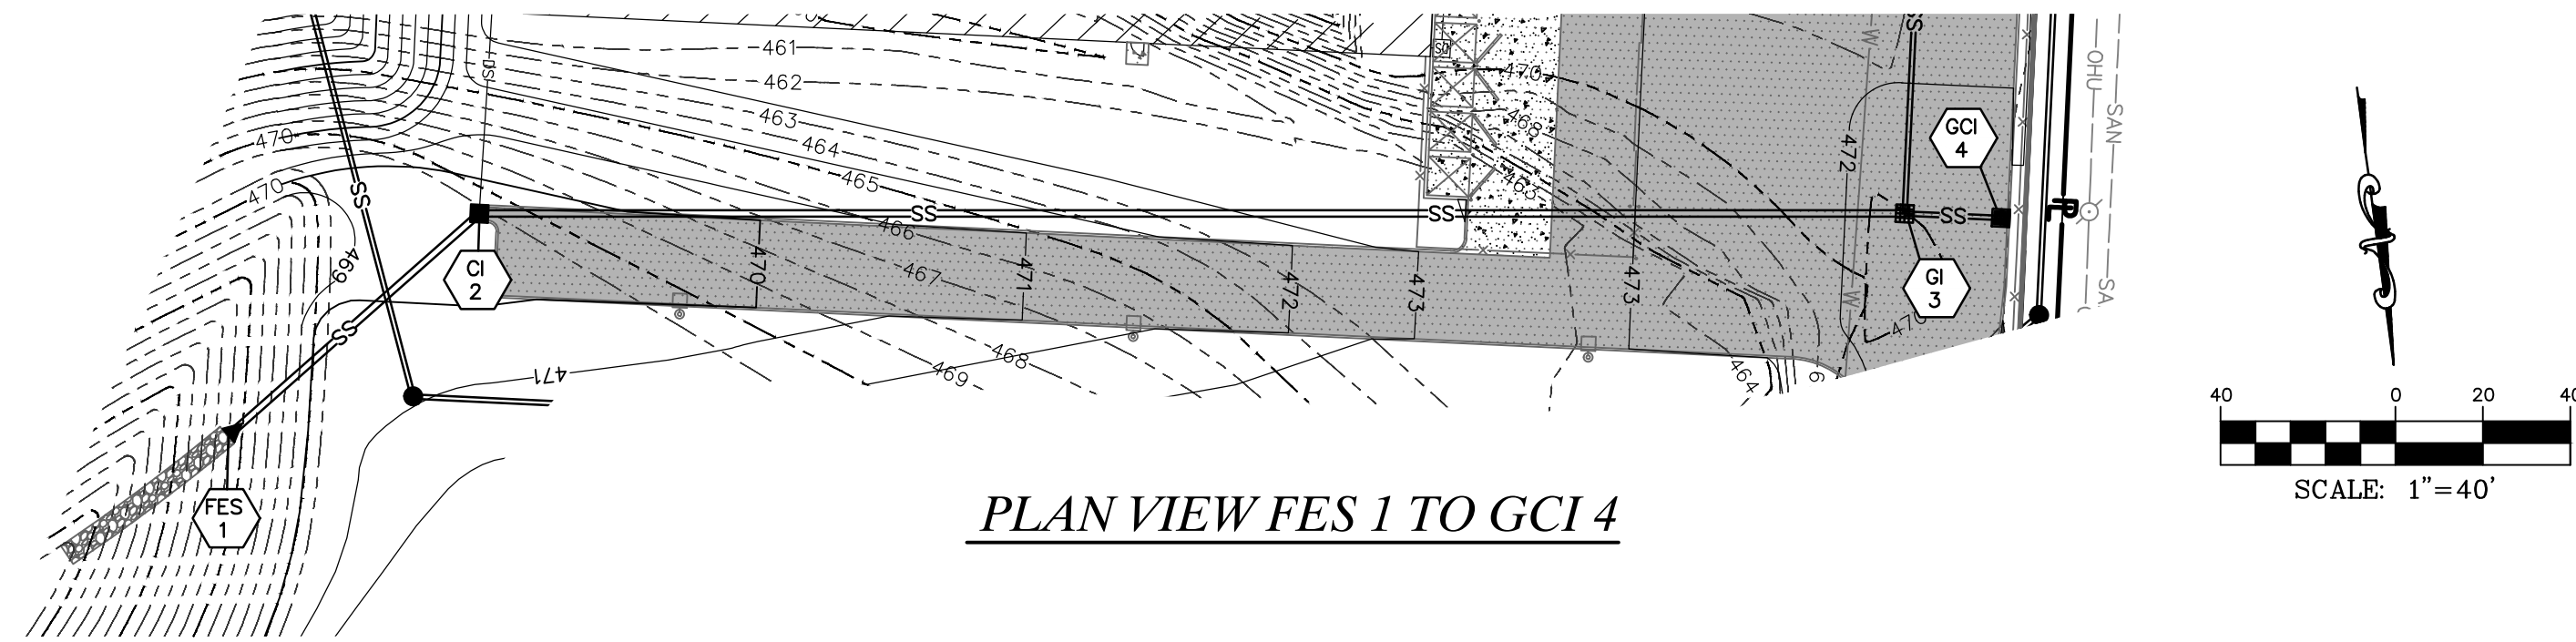


PLAN VIEW FES 1 TO GCI 4

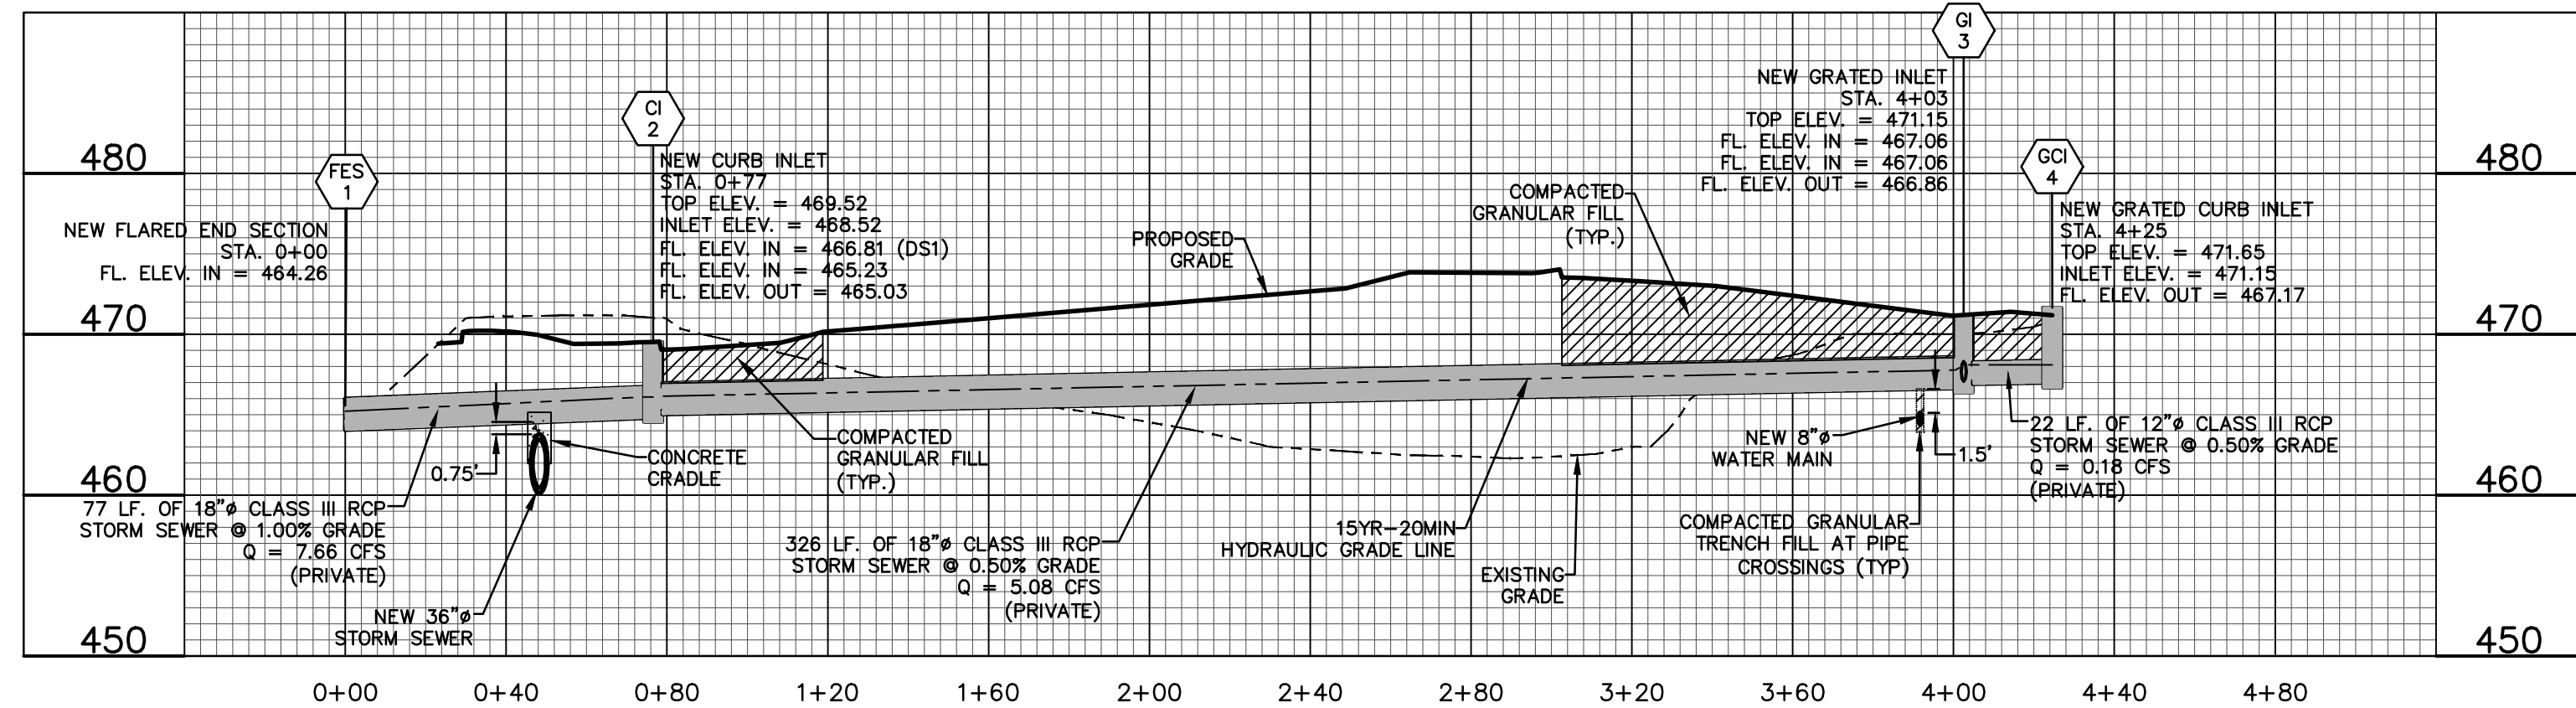


PROFILE VIEW FES 1 TO GCI 4



NOTE: CONCRETE CRADLE TO BE 4,000 PSI  
TYPE B CONCRETE. CONCRETE SHALL BE  
FROM CENTERLINE OF EACH PIPE AND  
EXTEND 12" BEYOND EDGES OF EACH PIPE.

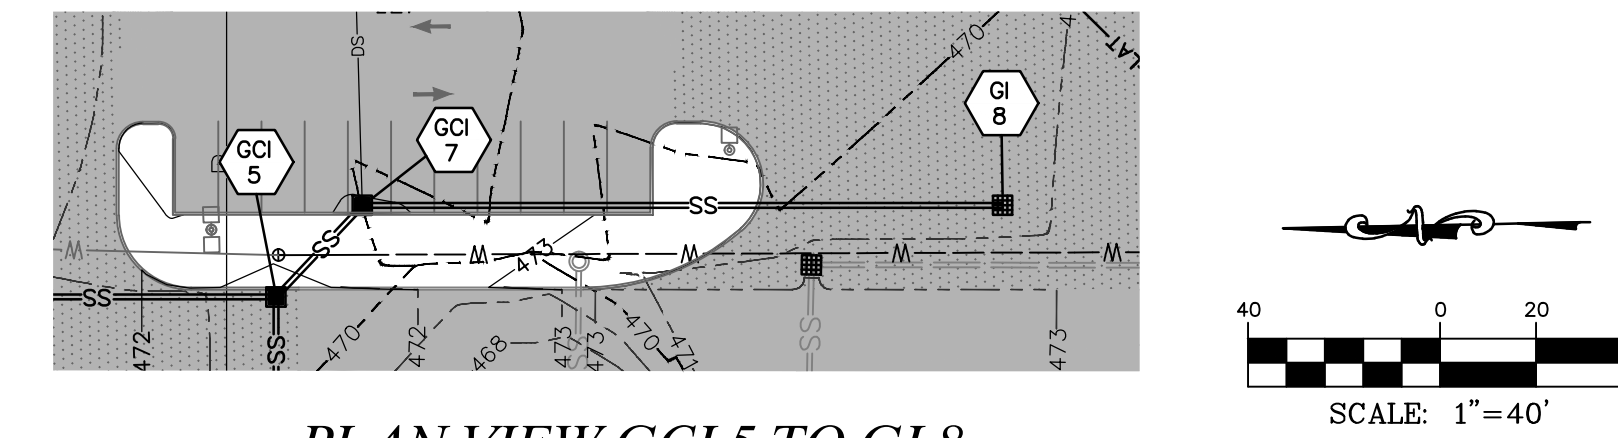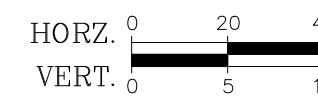


PLAN VIEW GCI 5 TO GCI 8

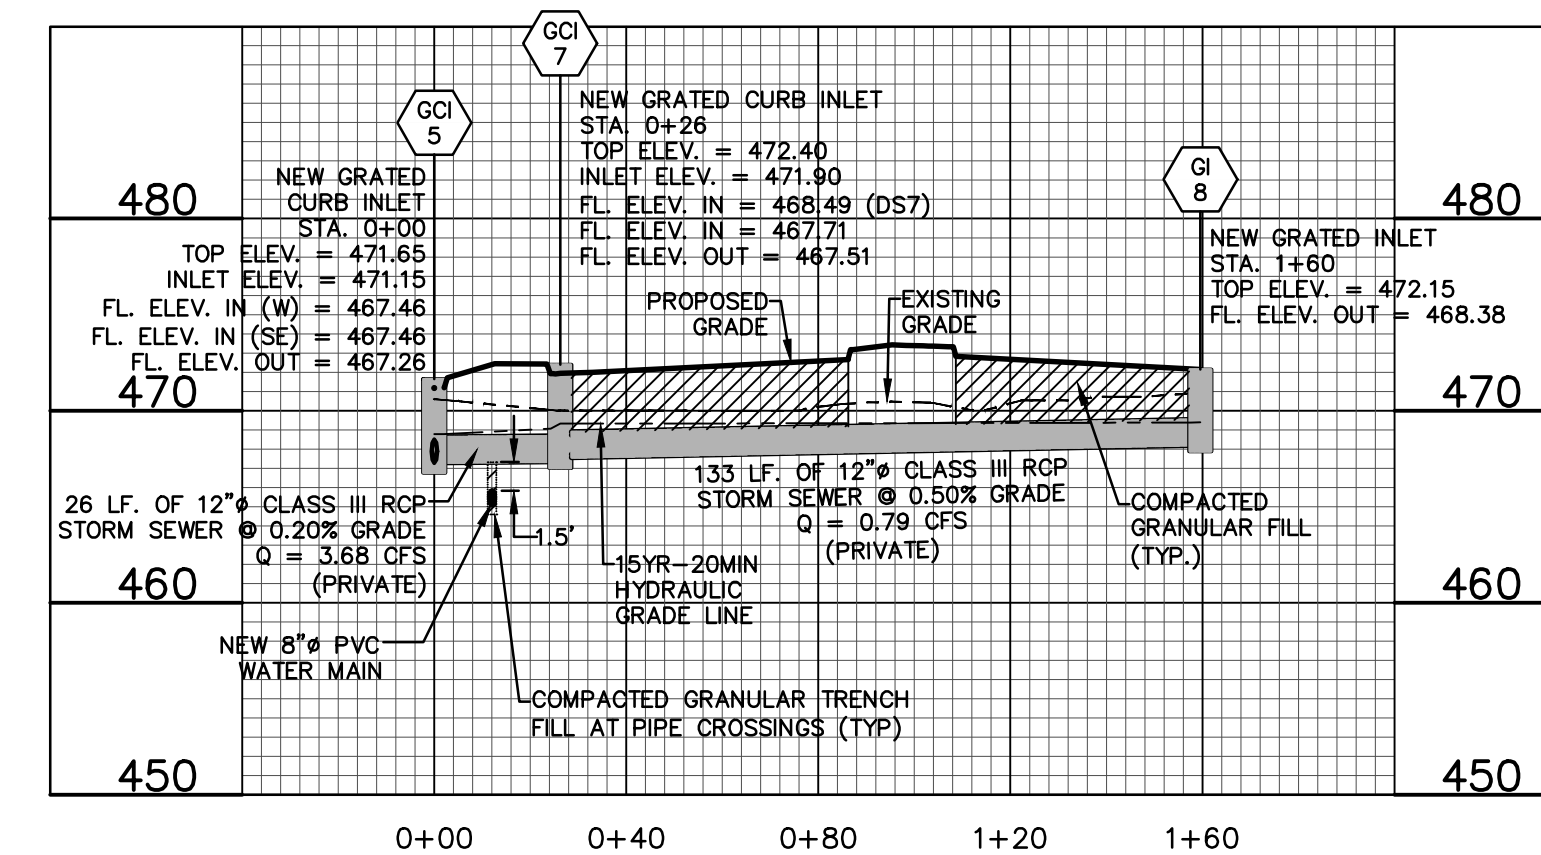

PROFILE VIEW GCI 5 TO GCI 8

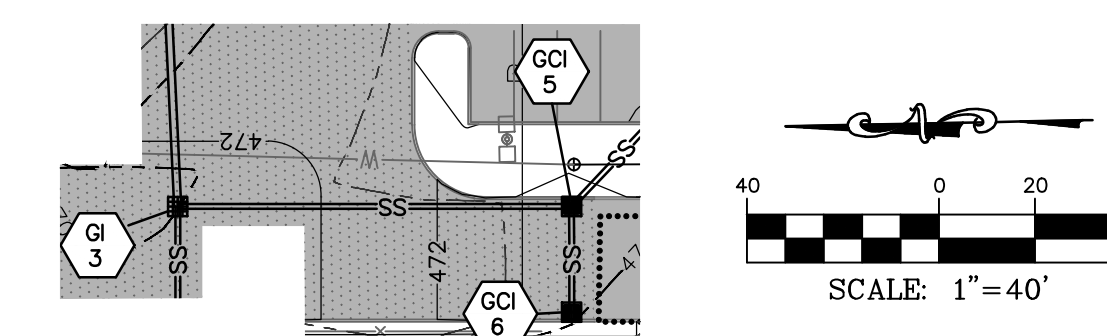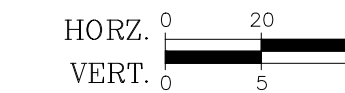

PLAN VIEW GCI 3 TO GCI 6

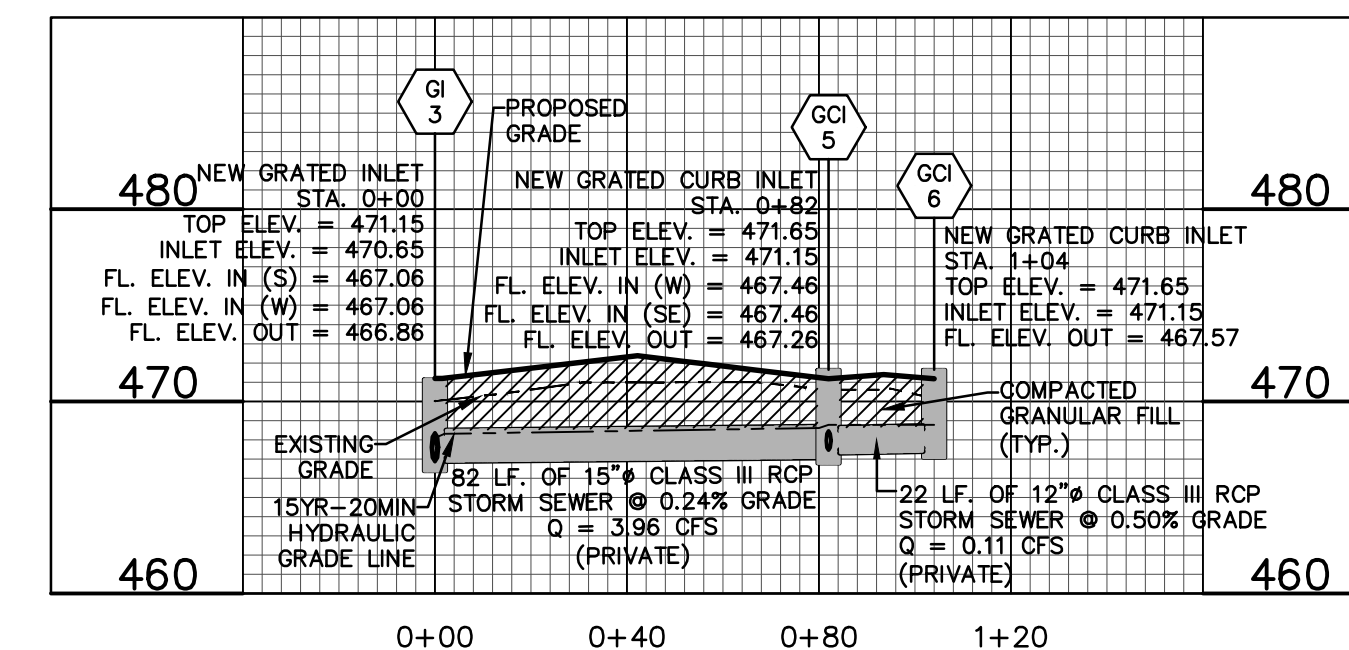

PROFILE VIEW GCI 3 TO GCI 6

