




STORM SEWER PLAN AND PROFILE

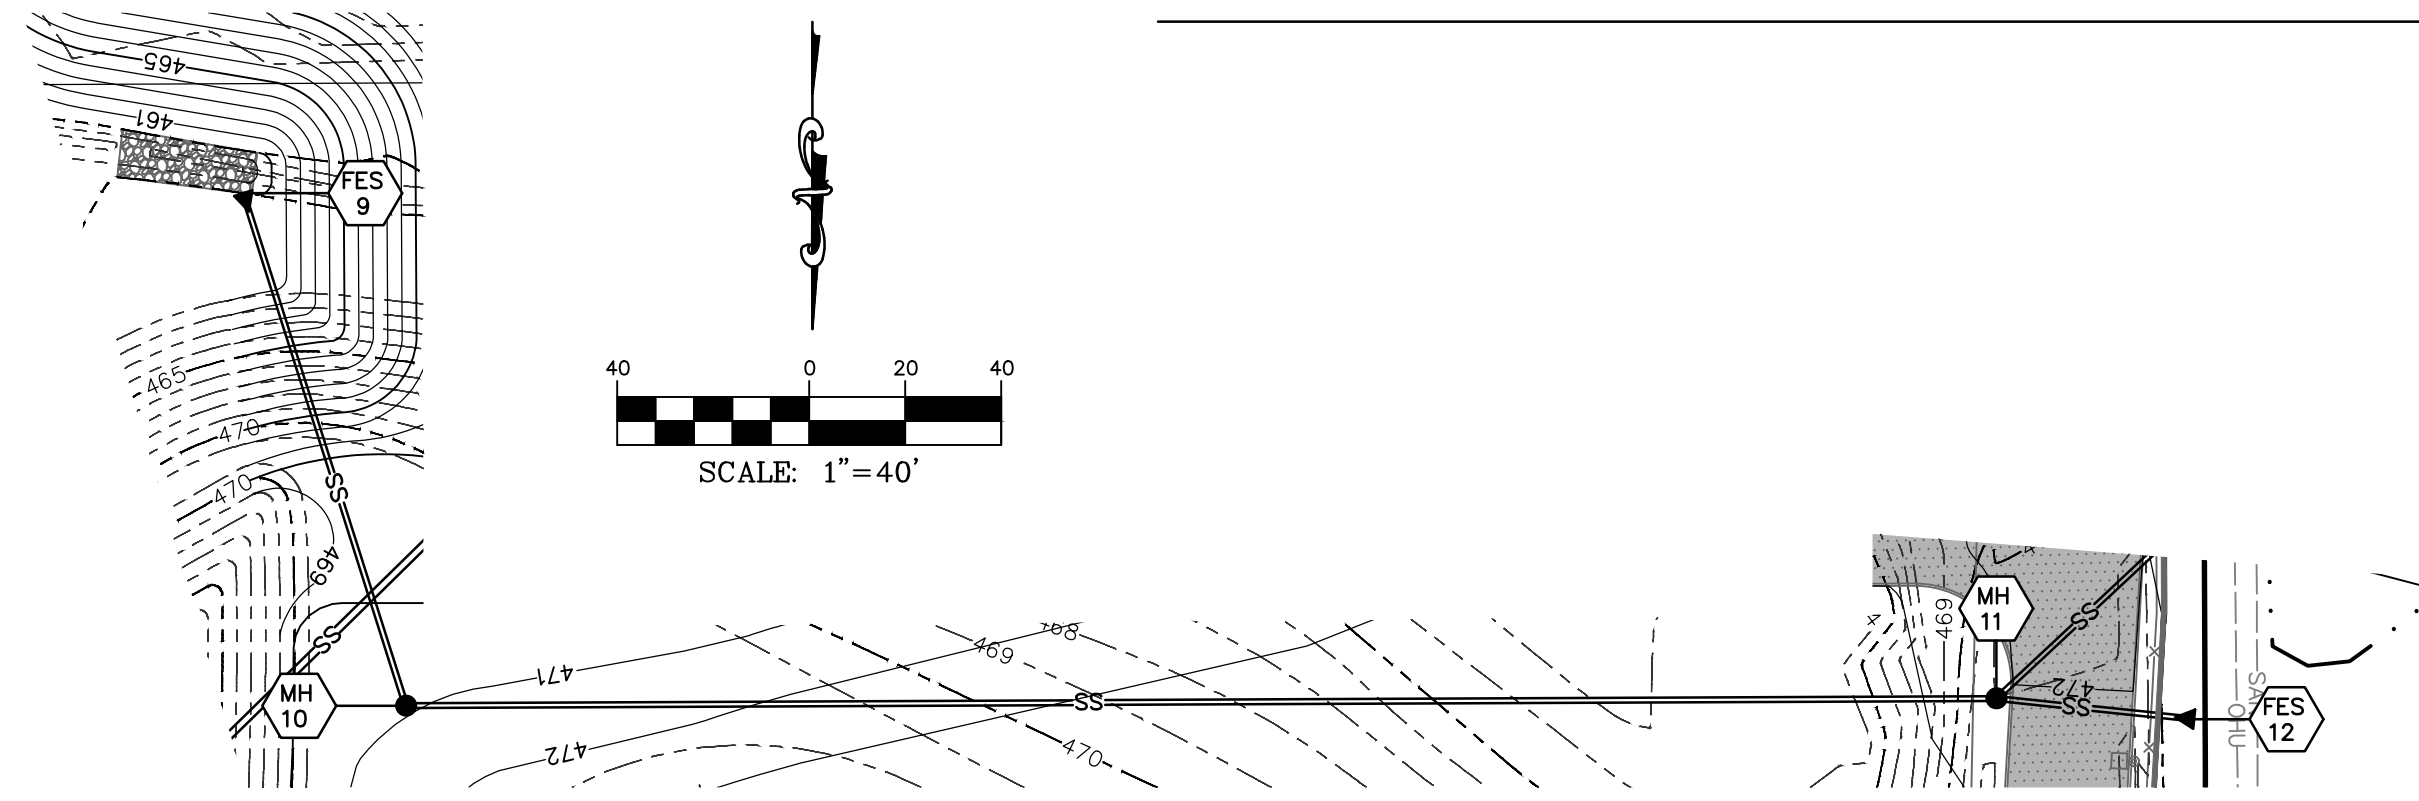

PLAN VIEW FES 9 TO FES 12


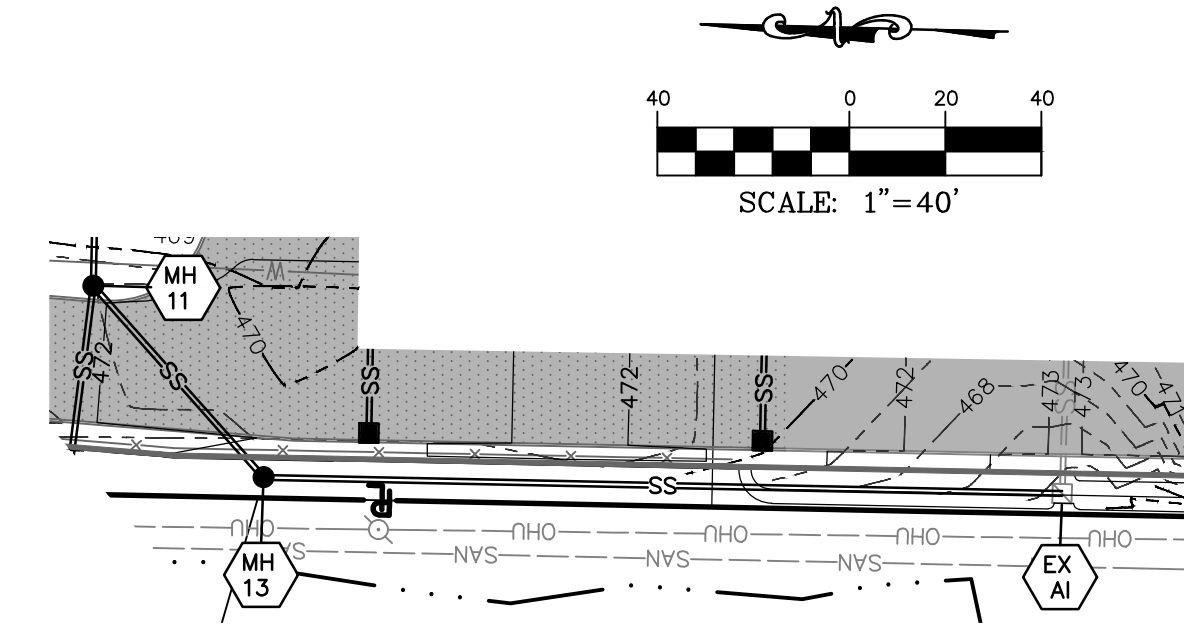


PLAN VIEW MH 13 TO EX AI

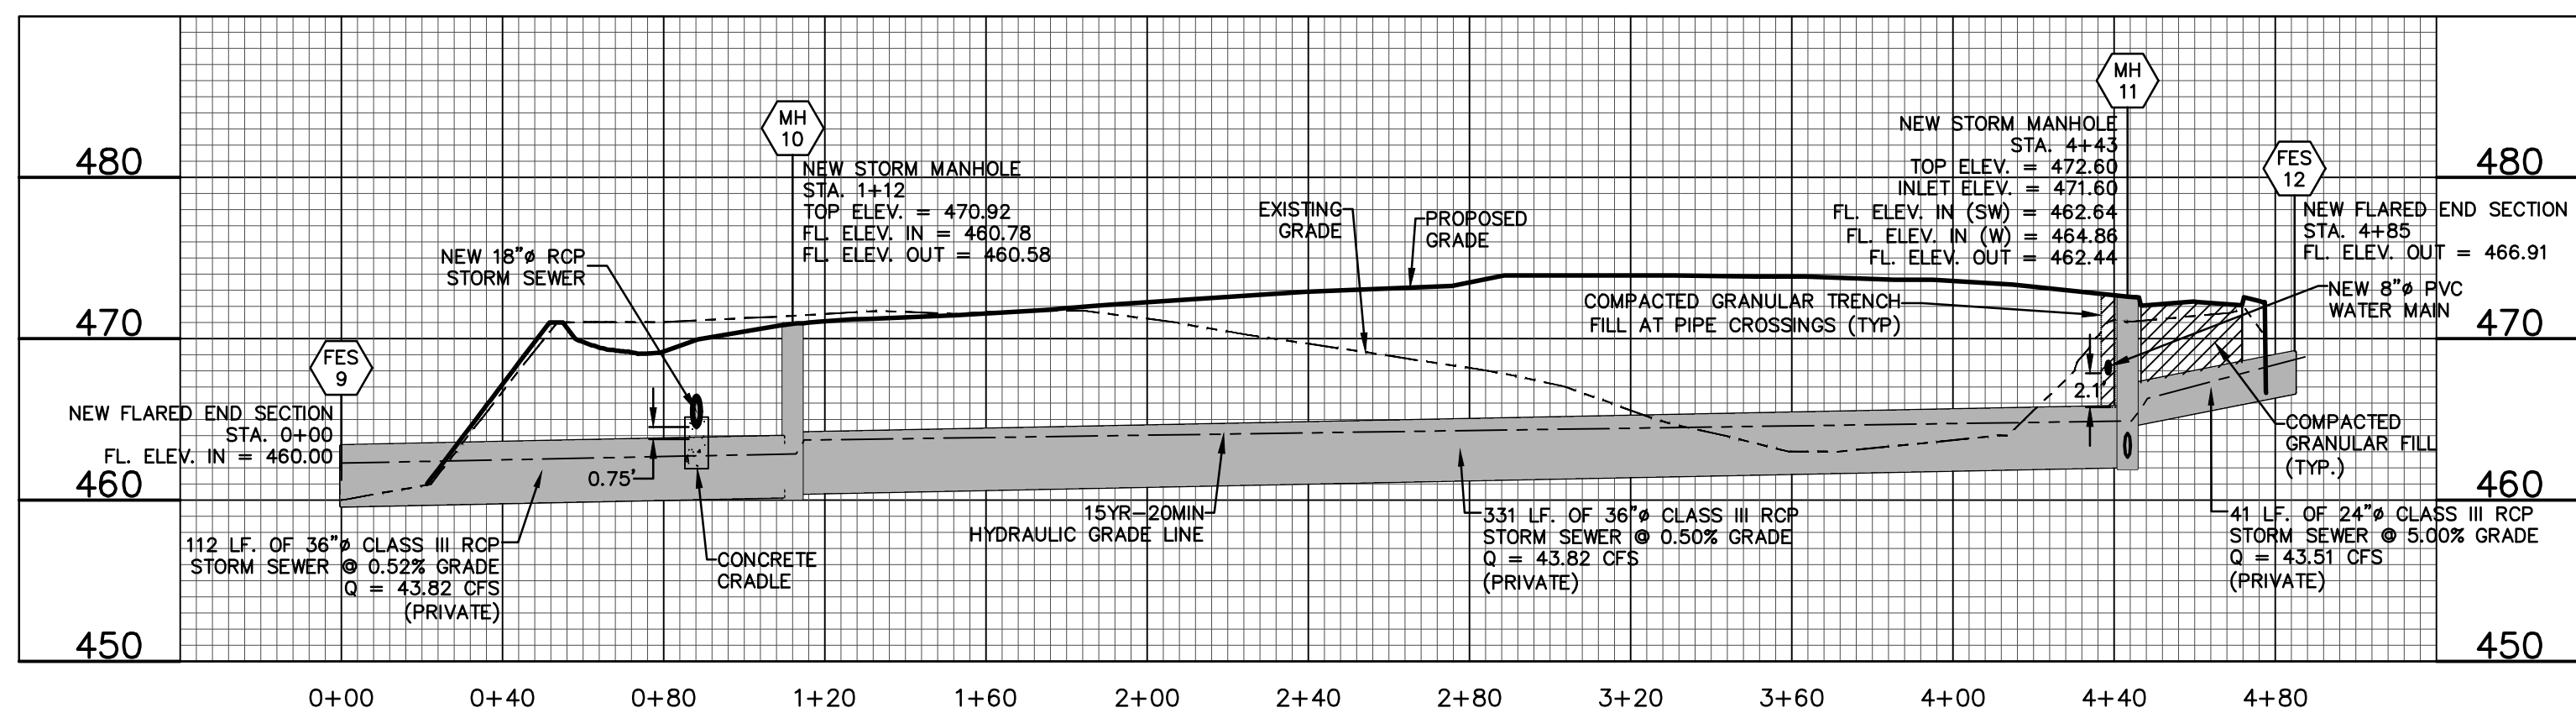


PROFILE VIEW FES 9 TO FES 12


NOTE: CONCRETE CRADLE TO BE 4,000 PSI TYPE B CONCRETE. CONCRETE SHALL BE FROM CENTERLINE OF EACH PIPE AND EXTEND 12" BEYOND EDGES OF EACH PIPE.

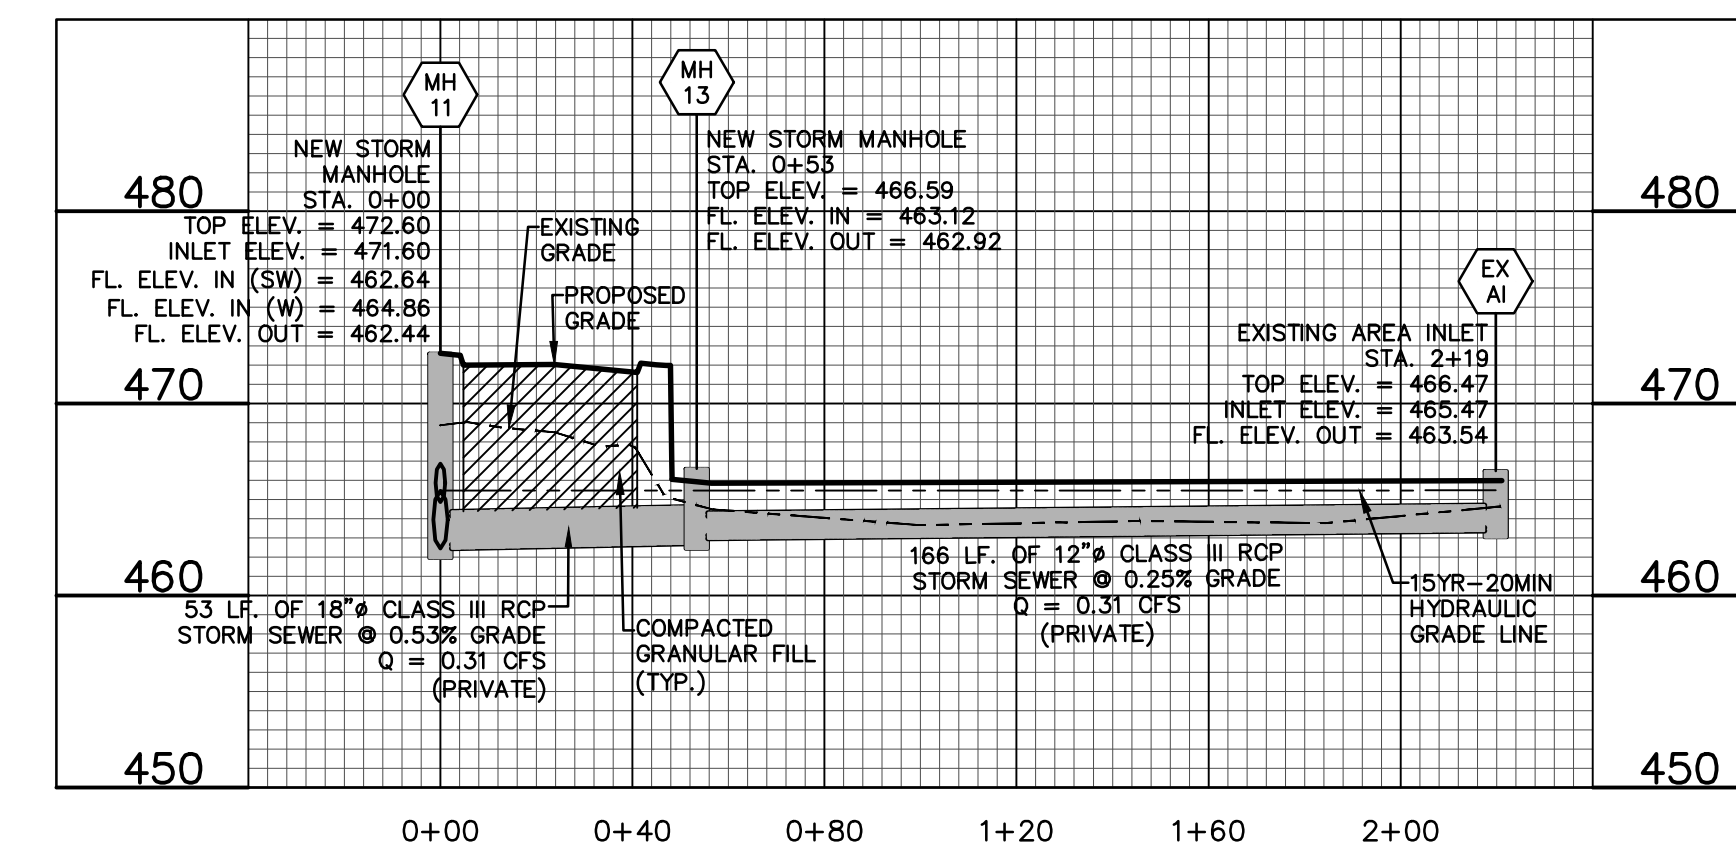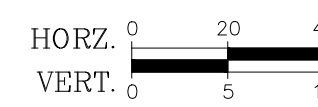

PROFILE VIEW MH 13 TO EX AI

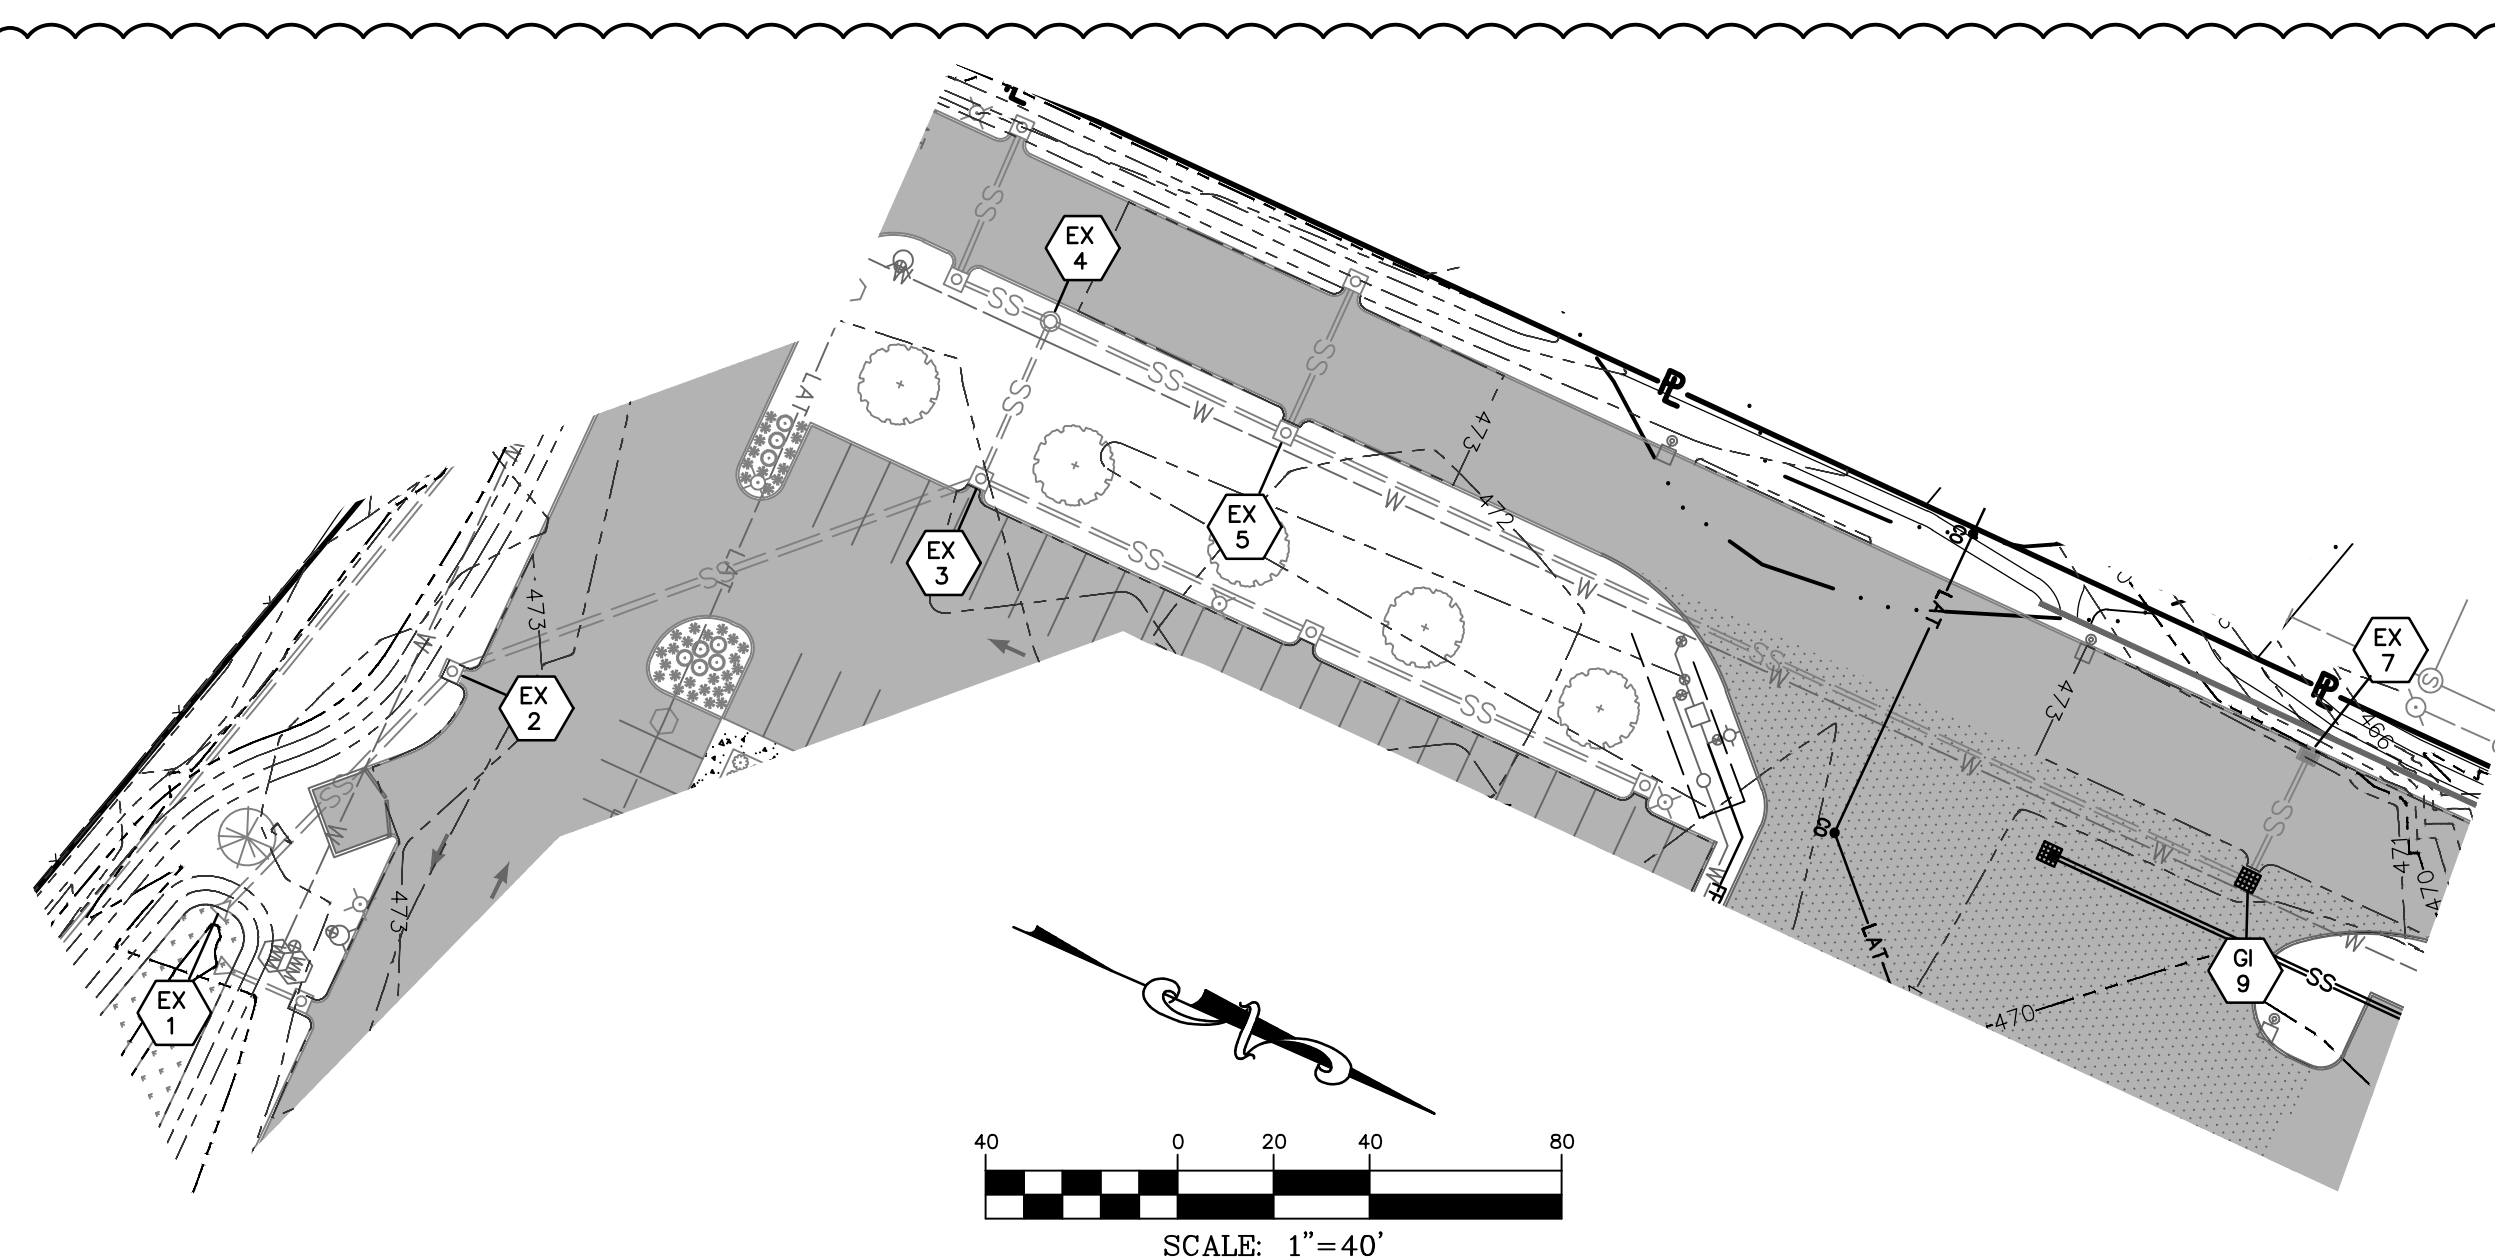

PLAN VIEW EX 1 TO EX 7

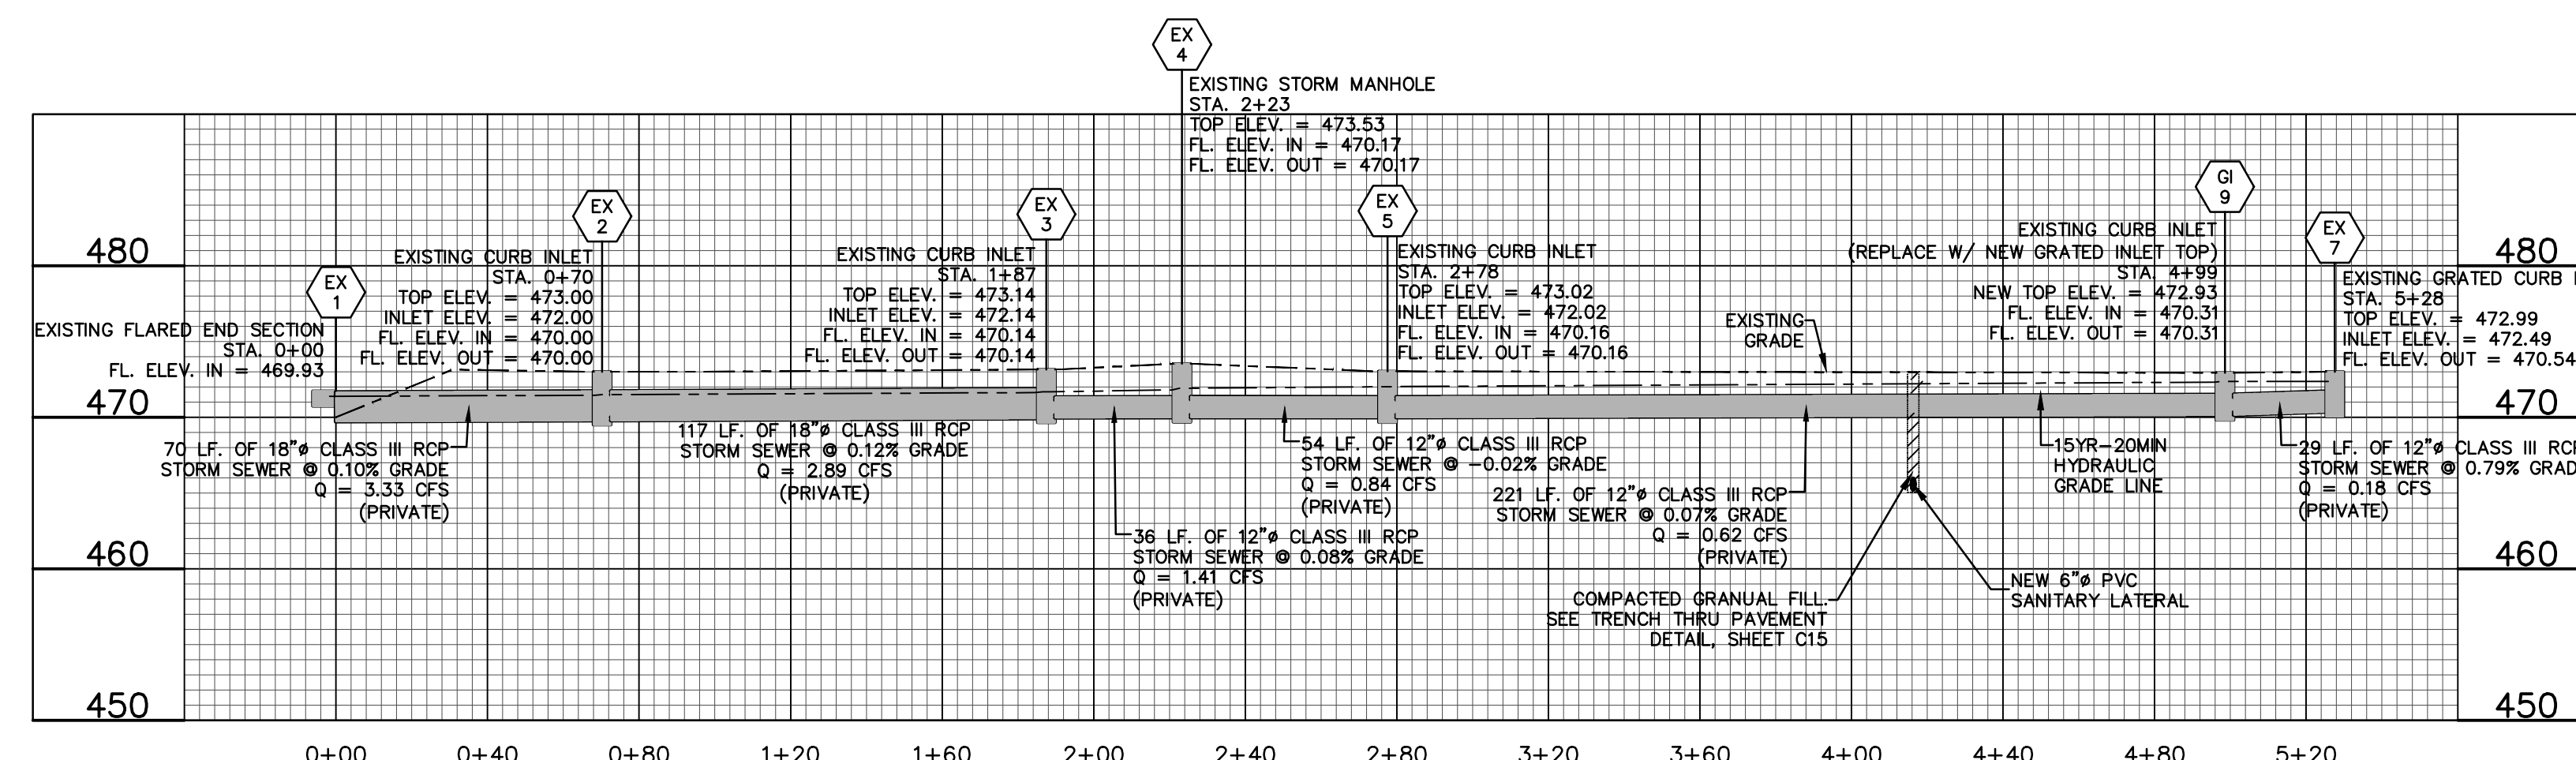

PROFILE VIEW EX 1 TO EX 7

All OSHA rules & regulations established for the type of construction required by these plans shall be strictly followed (i.e. Trenching, Blasting, etc.)

CALL OR CLICK 3 DAYS BEFORE YOU DIG!
1-800-DIG-RITE on 611
MISSOURI
www.motcall.com