

PREFIN. MTL. CAP FLASHING ON 2 X M.T.  
WOOD NAILER ANCHORED W/ 1/2"  
THREADED BOLTS @ 2'-0" O.C.

GROUND-FACE  
ARCHITECTURAL BLOCK


SEE STRUCTURAL FOR HORIZON.  
AND VERT. BLOCK REINFORCEMENT

1/2" COMPRESSIBLE FILLER

REINFORCED CONCRETE SLAB

GRADE  
(SEE CIVIL DRAWINGS)

COMPACTED FILL

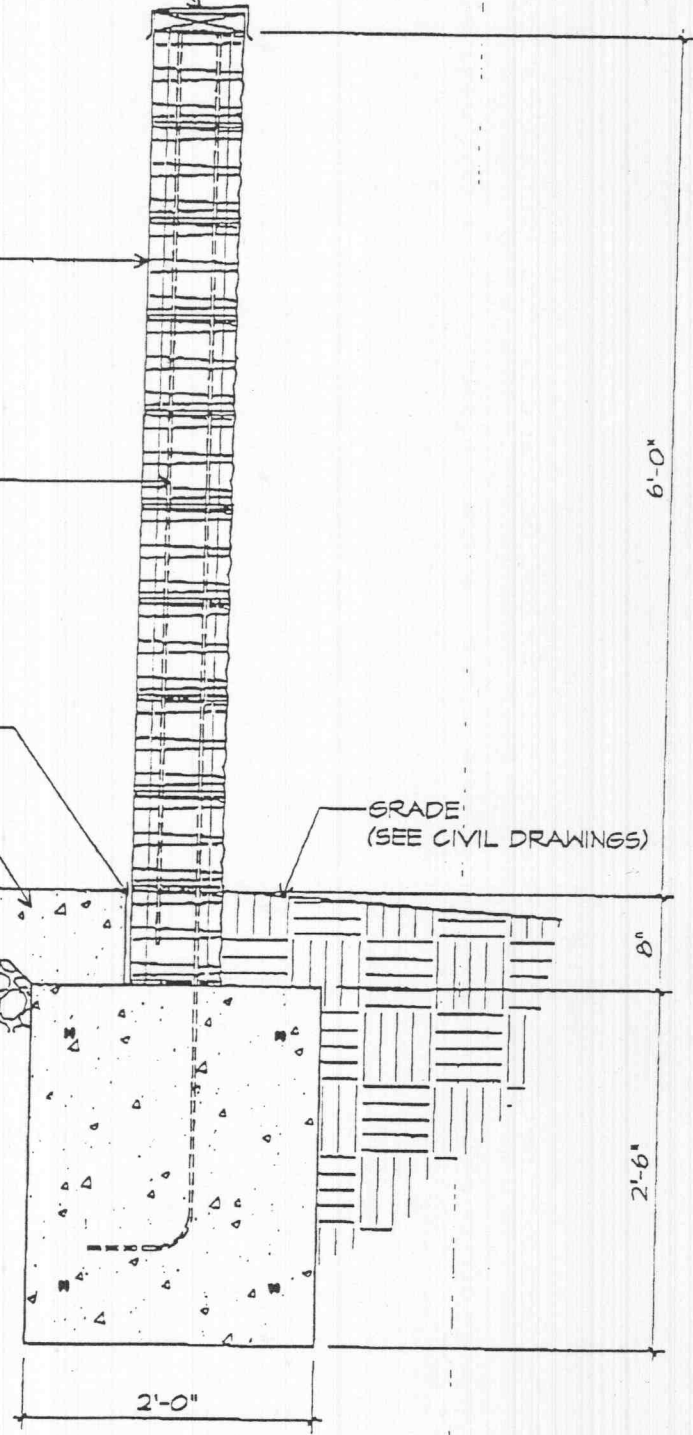

# 21 TRASH ENCLOSURE SECTION

SCALE: 3/4" = 1'-0"

**WINGHAVEN®**  
**BOARDWALK  
 CORPORATE  
 CENTER**



**ACI BOLAND INC.**  
 11477 Old Cabin Road  
 Suite 100  
 St. Louis, Missouri 63141  
 314.821.2522 Fax  
 314.821.8223



Date	02.16.01
Job Number	200170
Drawn By	SDM
Drawing Title	TRASH ENCLOSURE
Plot Scale	1" = 1'-0"

Phase III Village K O'Fallon, Missouri

**SUTTLE MINDLIN**  
 23 NORTH BEMISTON  
 SAINT LOUIS, MISSOURI 63108  
 314.727.9289  
 314.727.9669 FAX