


PLANT MATERIAL LIST

7	RS	RED SUNSET MAPLE	3-3.5"
7	AP	AUTUMN PURPLE ASH	2.5-3"
20	ZL	ZELKOVA	2.5-3"
13	CS	CLEVELAND SELECT PEAR	2.5-3"
2	KC	KWANSZAN CHERRY	2.5-3"
4	fc	FLOWERING CRAB	2-2.5"
20	HB	COLUMNAR HORNBEAM	2-2.5"
14	ns	NORWAY SPRUCE	7-8'
96	GMB	GREEN MOUNTAIN BOXWOOD	5 GAL
16	GVB	GREEN VELVET BOXWOOD	5 GAL
15	HY	HICKS YEW	18-24"
14	BR	BROADMOOR JUNIPER	5 GAL
51	BB	BURNING BUSH	18-24"
18	SV	SHASTA VIBURNUM	2-3'
3	HGI	HENRY'S GARNET ITEA	18-24"
965		ANNUALS	4" pot
53		BARK MULCH	CU.YD.
32		LEAF MOLD	CU.YD.
1748		BLUEGRASS SOD	SQ.YD.
22		FOND DU LAC STEPPERS	2'X2.5'

LANDSCAPE PLAN

Scale: 1" = 20'0"

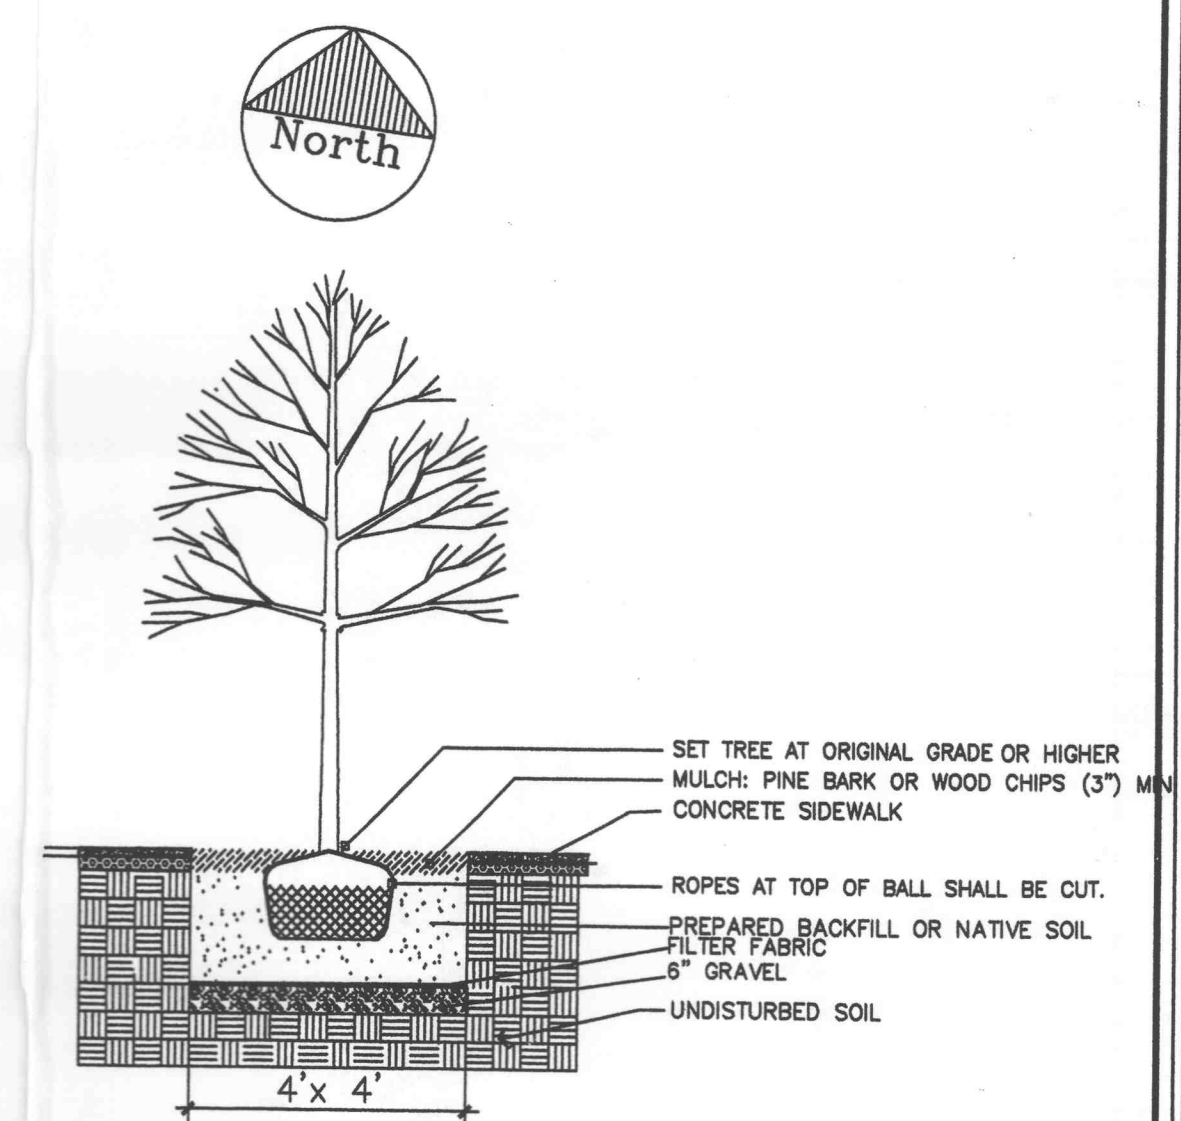

TYPICAL 4'x4'
Tree Well in sidewalk
Not to scale

4-16-03 David Wade
 Revisions to Landscaping Around Building A
 Approved as follows:
 1. Elimination of tree well at NE corner of building and replaced with landscape island on east of building.
 2. shrubs located within westernmost island in front of building, relocated to new island at S/E corner of access onto Phoenix Pkwy.

NOTICE
 This drawing is the property of A. Waldbart and Sons Nursery. Each plan formulated by our firm involves original thought and ideas; therefore, we reserve the copyright to any design prepared by our staff. Use of this plan and/or any portion thereof for competitive bids, pricing, or related purposes is illegal without our written permission.

BOARDWALK RETAIL
 PARIC
 895-4589
A. WALDBART AND SONS
 Nursery
 Established 1872
 Landscape Designers, Landscape Contractors & Nurserymen
 1420 Teson Rd., Hazelwood, MO 63042
 Date: 5-3-02
 Revised: 5-14-02
 Sheet: L-1
 Scale: 1" = 20'0"
 Approved: [Signature]
 Drawn By: LKH