



MODULAR BLOCK RETAINING WALL #1
PLAN VIEW

SCALE: 1"=20'

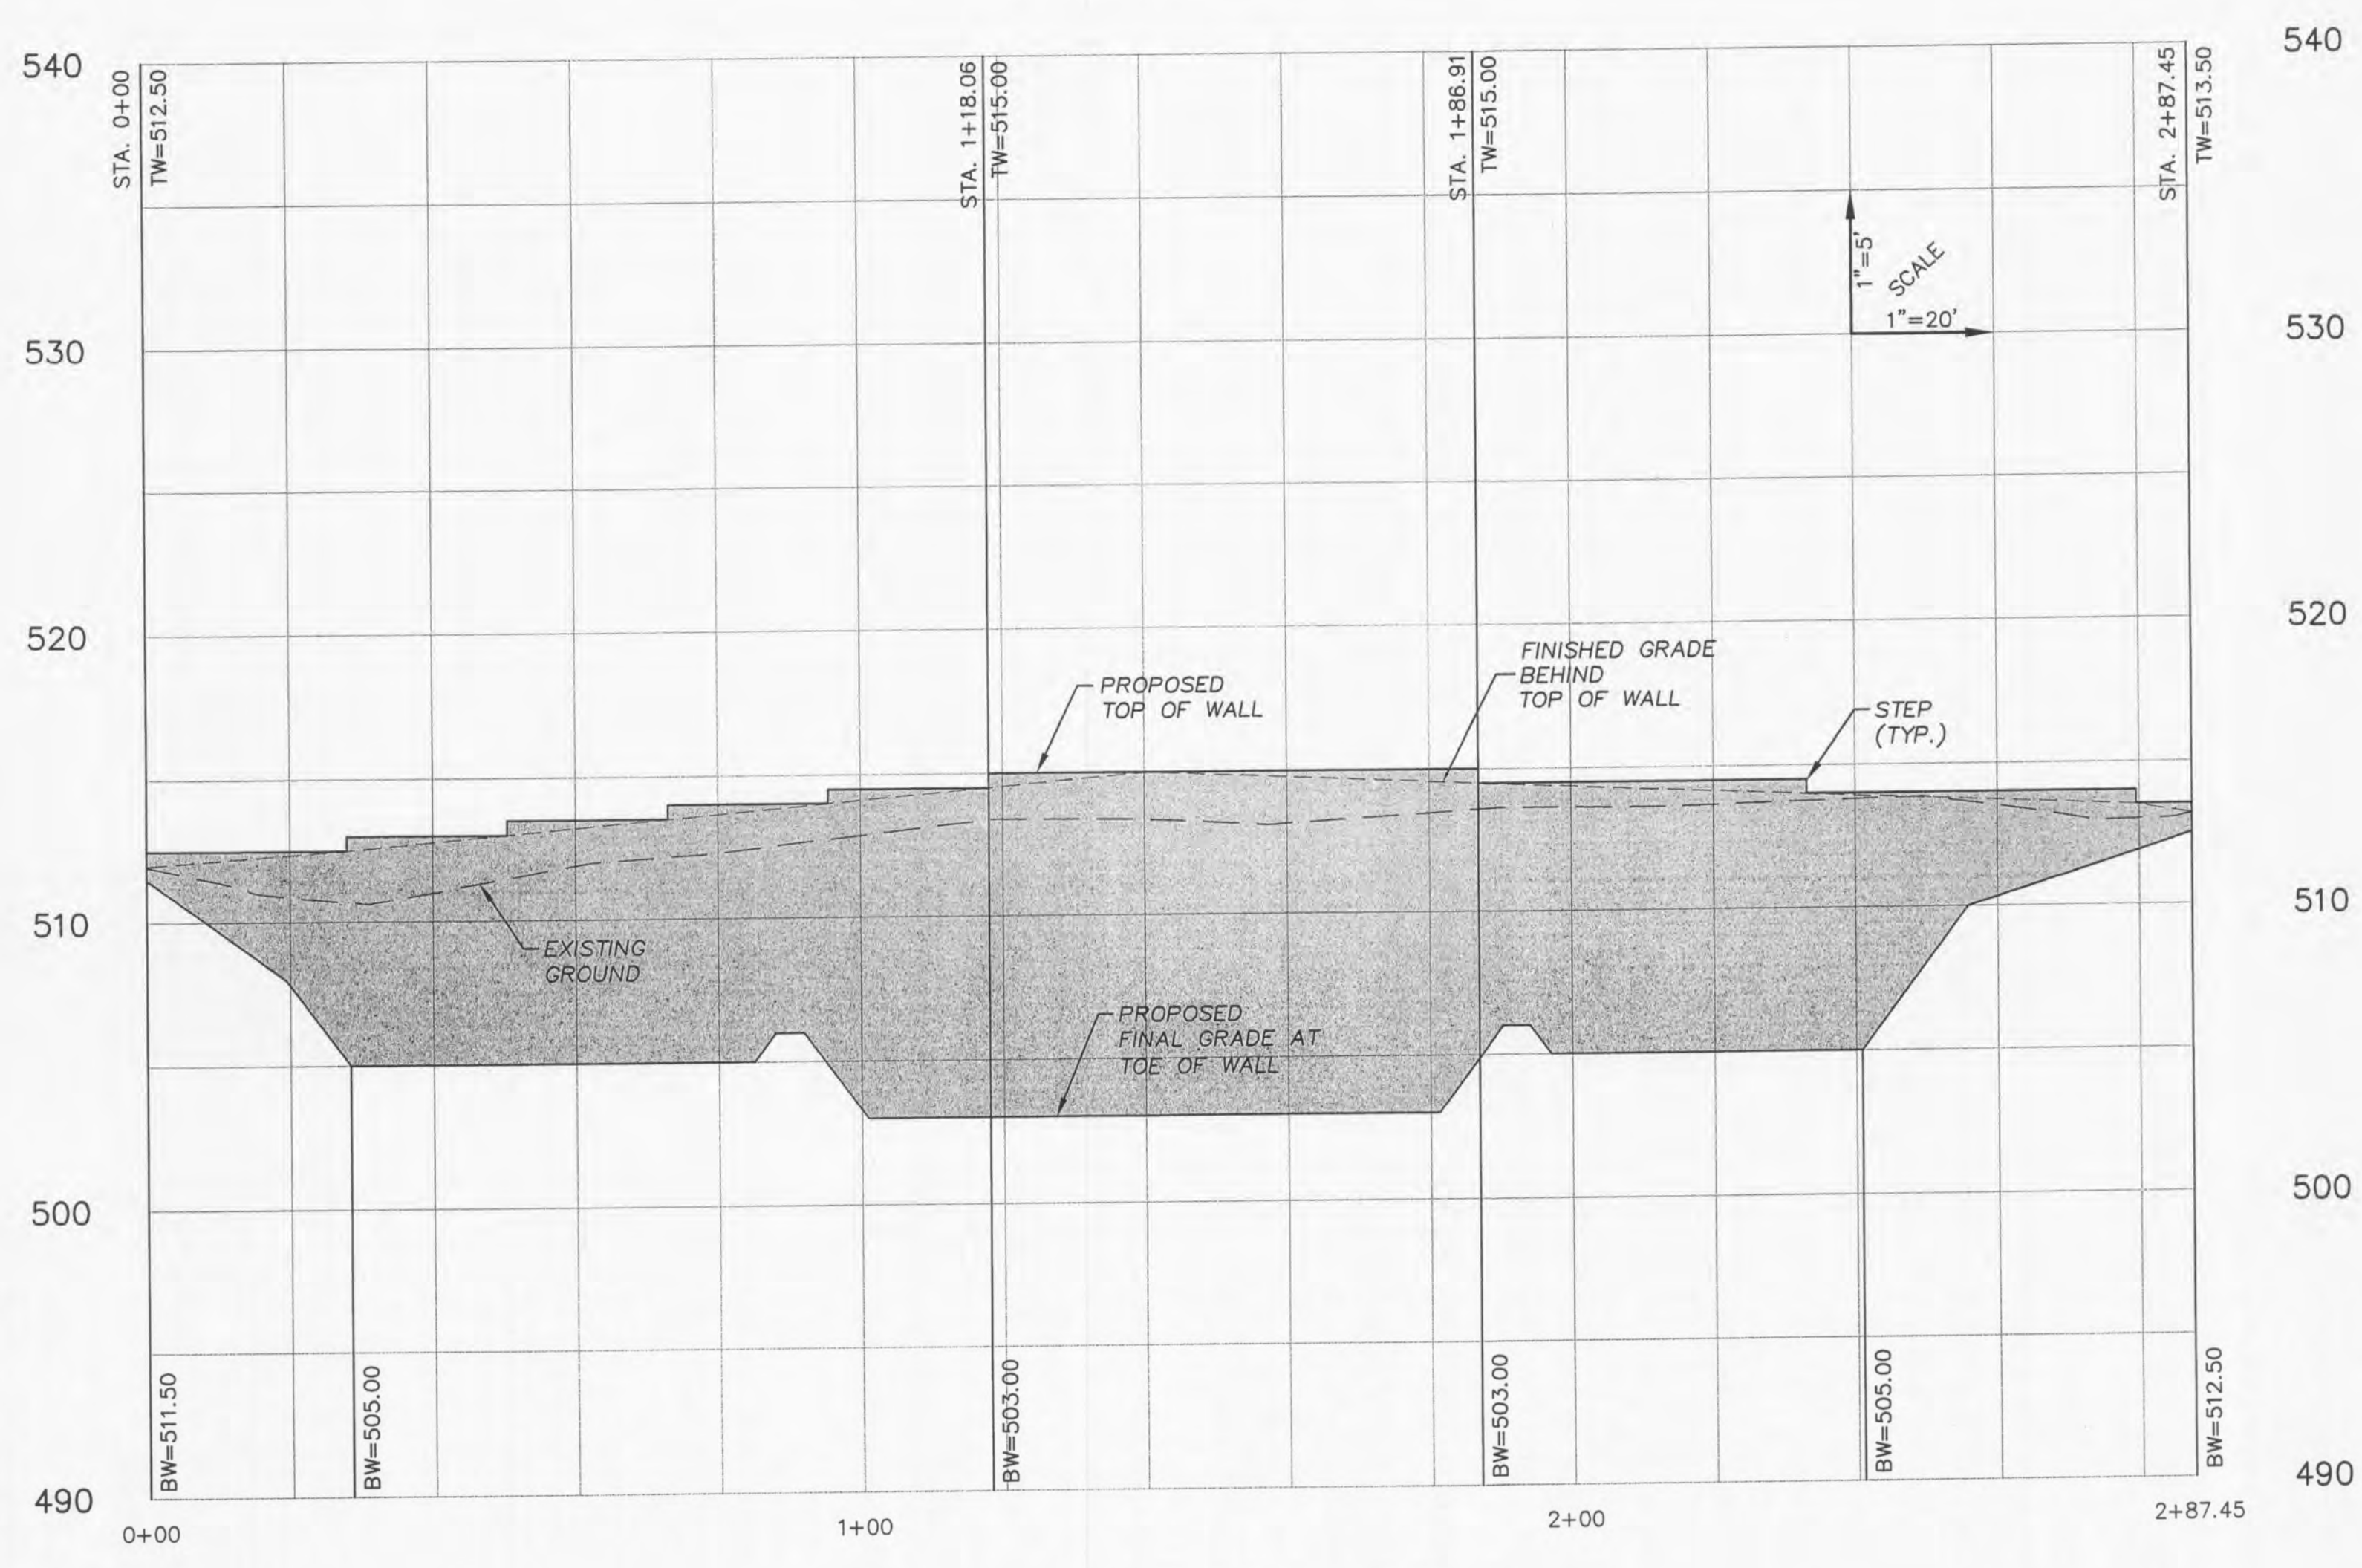

MODULAR BLOCK RETAINING WALL #1
PROFILE VIEW

HORIZONTAL SCALE: 1"=20'
VERTICAL SCALE: 1"=5'

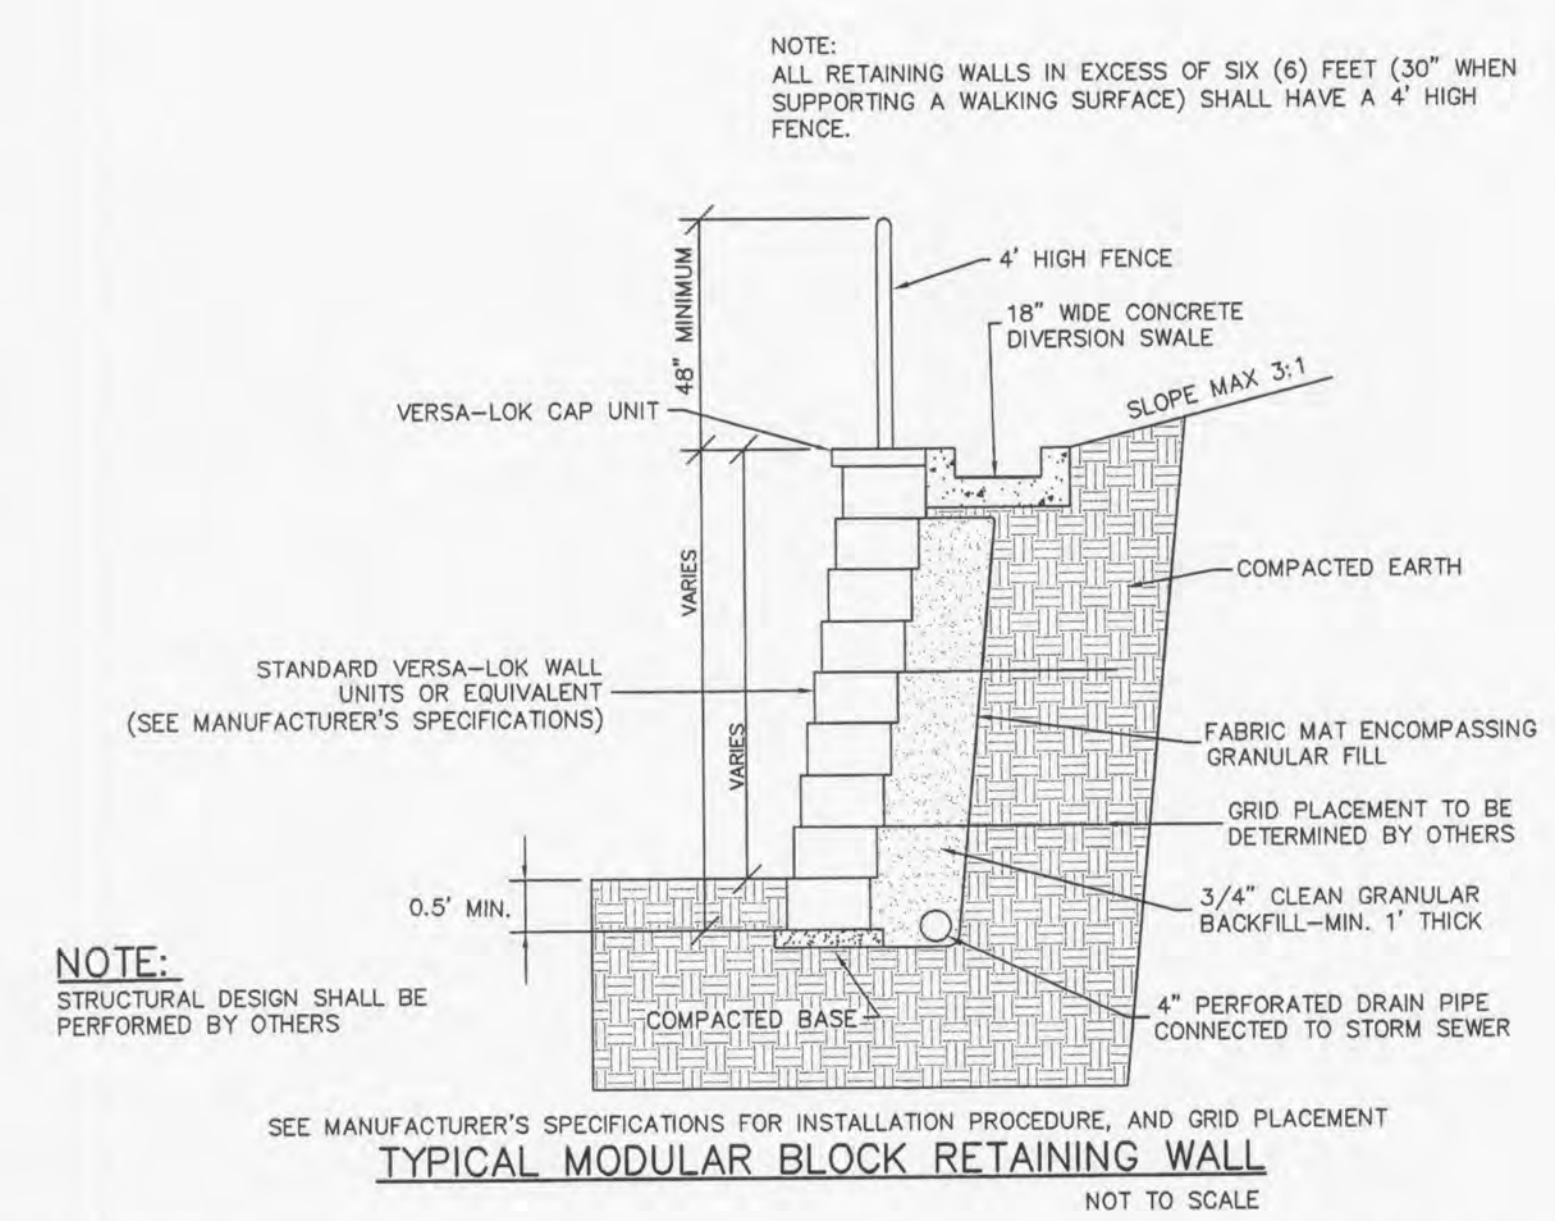

NOTE:
STRUCTURAL DESIGN SHALL BE PERFORMED BY OTHERS

SEE MANUFACTURER'S SPECIFICATIONS FOR INSTALLATION PROCEDURE, AND GRID PLACEMENT
TYPICAL MODULAR BLOCK RETAINING WALL
NOT TO SCALE

RETAINING WALL NOTE:
RETAINING WALLS SHOWN HEREON ARE FOR REFERENCE ONLY. FOR CONSTRUCTION DETAILS AND SPECIFICATIONS SEE RETAINING WALL STRUCTURAL DESIGN BY OTHERS.

ISSUE	REMARKS/DATE
1	10-16-2012, INITIAL SUBMITTAL
2	11-29-2012, CITY COMMENTS
3	1-14-2013, CITY & DCSD COMMENTS
4	2-13-2013, CITY COMMENTS
5	3-13-2013, REVISED STORM & SANITARY
6	3-22-2013, REVISED UNDERDRAIN
7	8-1-2013, REVISED STORM SEWERS

PROJECT TITLE

BOARDWALK GARDENS
OF FALLON, MISSOURI

THE STERLING CO.
ENGINEERS & SURVEYORS
5055 New Baumgartner Road
St. Louis, Missouri 63129
Ph 314-467-0440 Fax 314-467-6944
www.sterling-eng.com
Corporate Certificate of Authority #001348

The Professional Engineer's seal and signature shall be placed on the plans and drawings and shall be legible and shall not be obscured by any other markings or notes. The Engineer shall be responsible for the design and construction of the project and shall not be held responsible for any errors or omissions on the part of the contractor or any other party.



Date: 8/1/2013
MICHAEL G. BOERDING
License No. E-28643
Civil Engineer

MCBRIDE RED HAWK, LLC
16091 SWINGLEY RIDGE ROAD, SUITE 300
CHESTERFIELD, MISSOURI 63017
PH 636-537-2000
Contact: Jeremy Roth

RETAINING WALL DETAILS

P+Z No. 9831.34.09.01
City No.
Date: OCT. 16, 2012
Job No. 12-05-128

Page No.

13.1

IMP