


ISSUE	REMARKS/DATE
1	10-16-2012, INITIAL SUBMITTAL
2	11-29-2012, CITY COMMENTS
3	1-14-2013, CITY & DCSD COMMENTS
4	2-20-2013, CITY COMMENTS

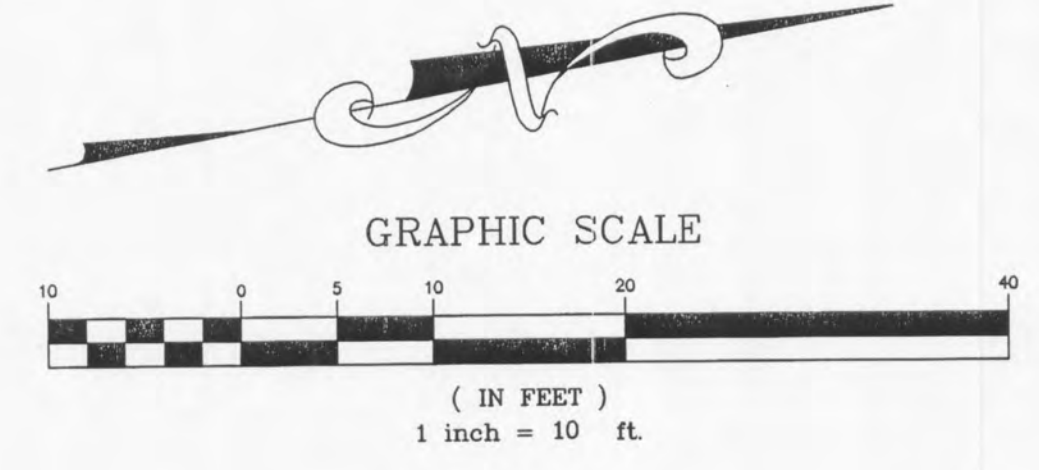


COMMON  
GROUND

PHOENIX (60' WIDE) PARKWAY

VILLAGE CENTER  
DRIVE


NIF  
WINGHAVEN RETAIL, LLC  
D.B. 4608 PG. 2247

NIF  
WINGHAVEN RETAIL, LLC  
D.B. 4608 PG. 2247

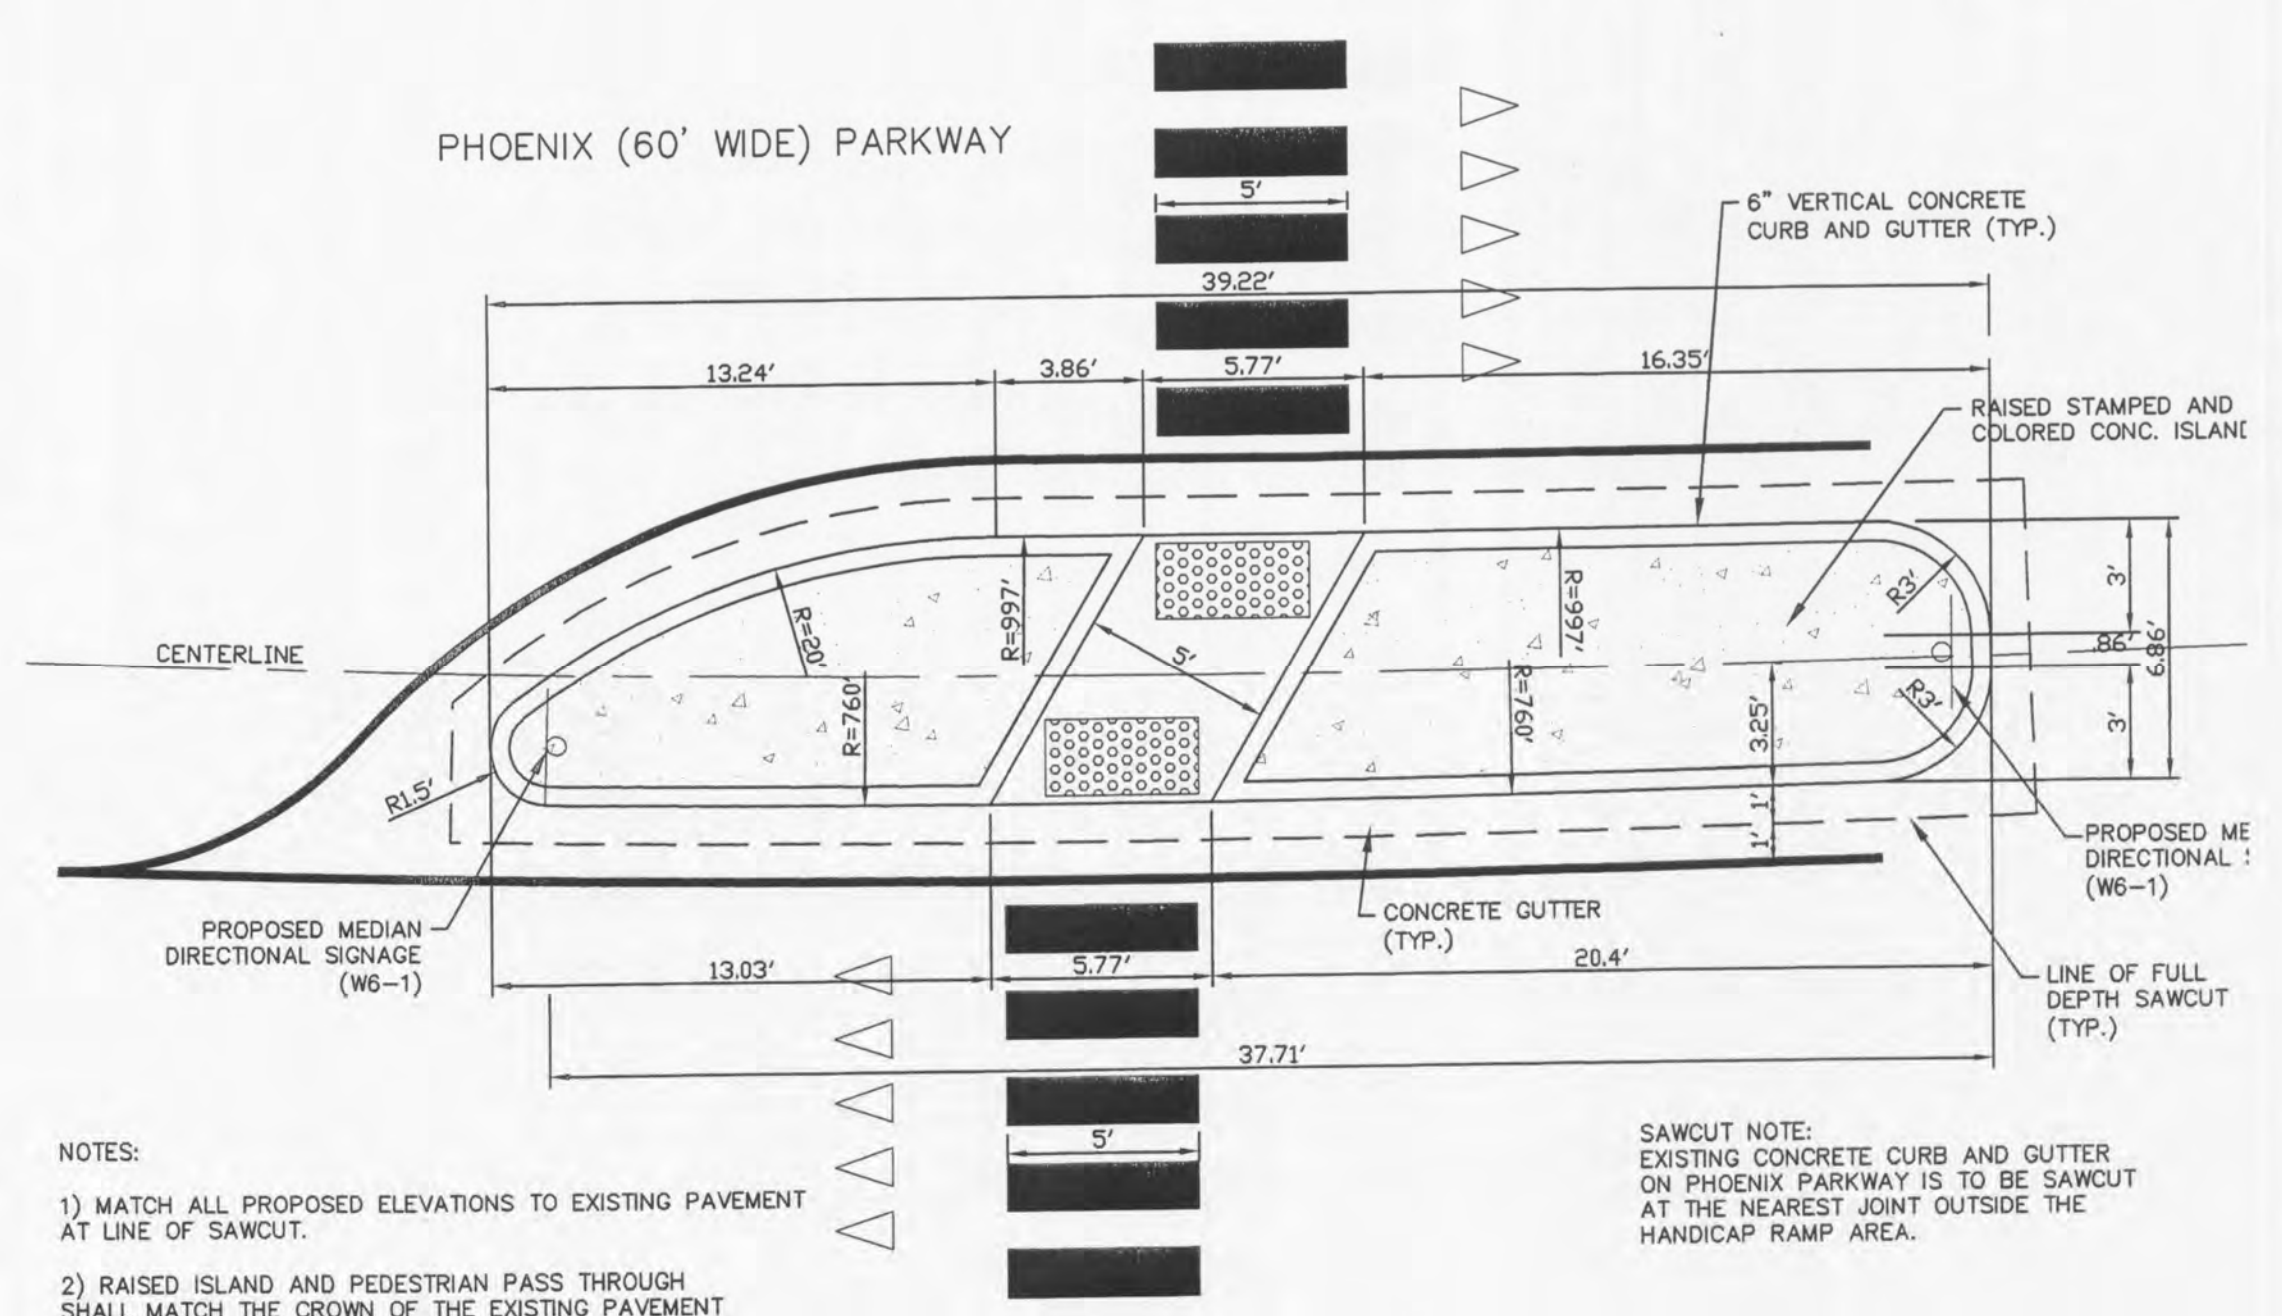

- NOTES:
- 1) MATCH ALL PROPOSED ELEVATIONS TO EXISTING PAVEMENT AT LINE OF SAWCUT.
  - 2) RAISED ISLAND AND PEDESTRIAN PASS THROUGH SHALL MATCH THE CROWN OF THE EXISTING PAVEMENT AND SHALL DRAIN PROPERLY TO THE EXISTING GUTTERLINE.

CONCRETE ISLAND DIMENSION DETAIL

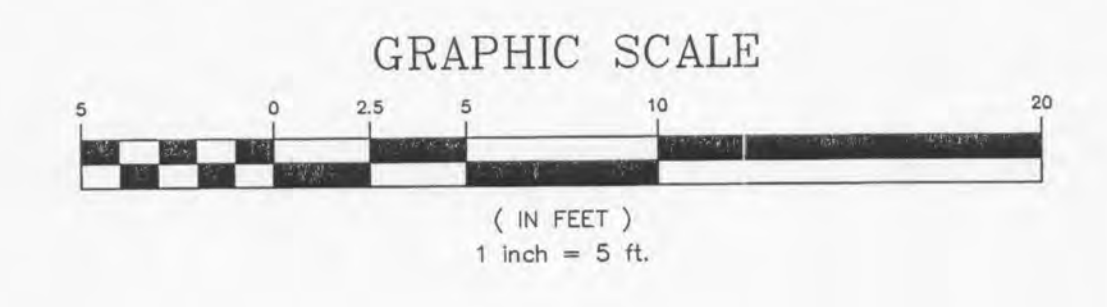

PROJECT TITLE

**BOARDWALK  
GARDENS**  
OF FALLON, MISSOURI

**THE STERLING** CO.  
ENGINEERS & SURVEYORS  
5055 New Baumgartner Road  
St. Louis, Missouri 63129  
Ph 314-487-0440 Fax 314-487-8944  
www.sterling-eng-survey.com  
Corporate Certificate of Authority #001348

The Professional Engineer's seal and signature shall be on this sheet and on all drawings, instruments or other documents not submitted with this seal and signature and not be considered prepared by this engineer, and the engineer expressly disclaims any and all responsibility for such drawings, instruments or documents not exhibiting this seal and signature.

Date: \_\_\_\_\_  
MICHAEL G. BOERDING  
License No. E-28643  
Civil Engineer

**MCBRIDE RED HAWK, LLC**  
16091 SWINGLEY RIDGE ROAD, SUITE 300  
CHESTERFIELD, MISSOURI 63017  
PH. 636-537-2000  
Contact: Jeff Boland

CROSSWALK AND PAVEMENT STRIPING PLAN

P+Z No. 9831.34.09.01  
City No. \_\_\_\_\_  
Date: OCT.16, 2012  
Job No. 12-05-128

Page No. **16.1**