
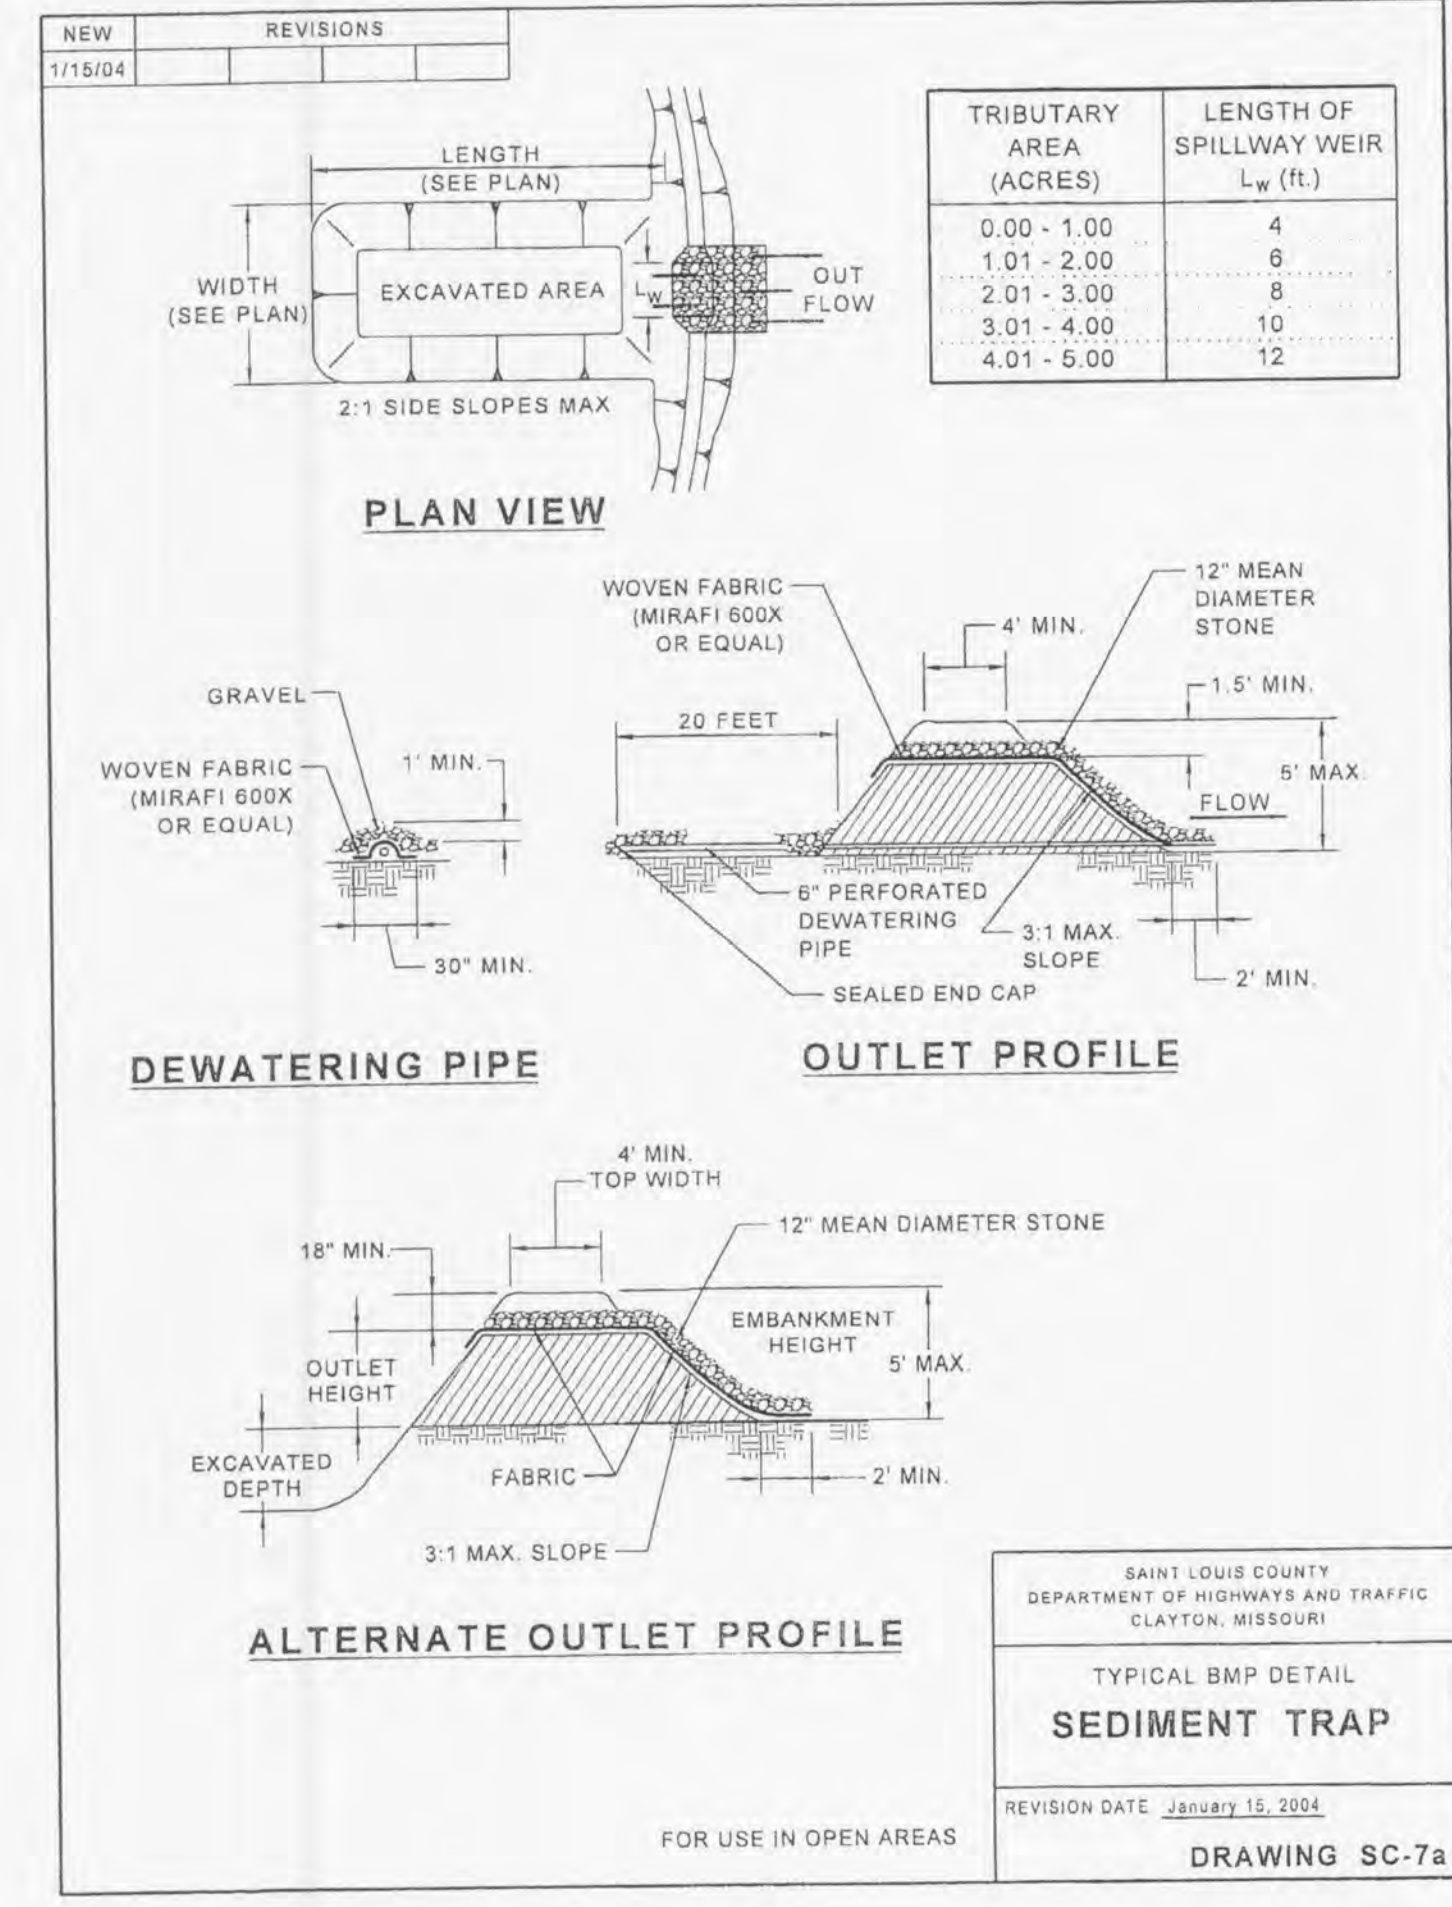
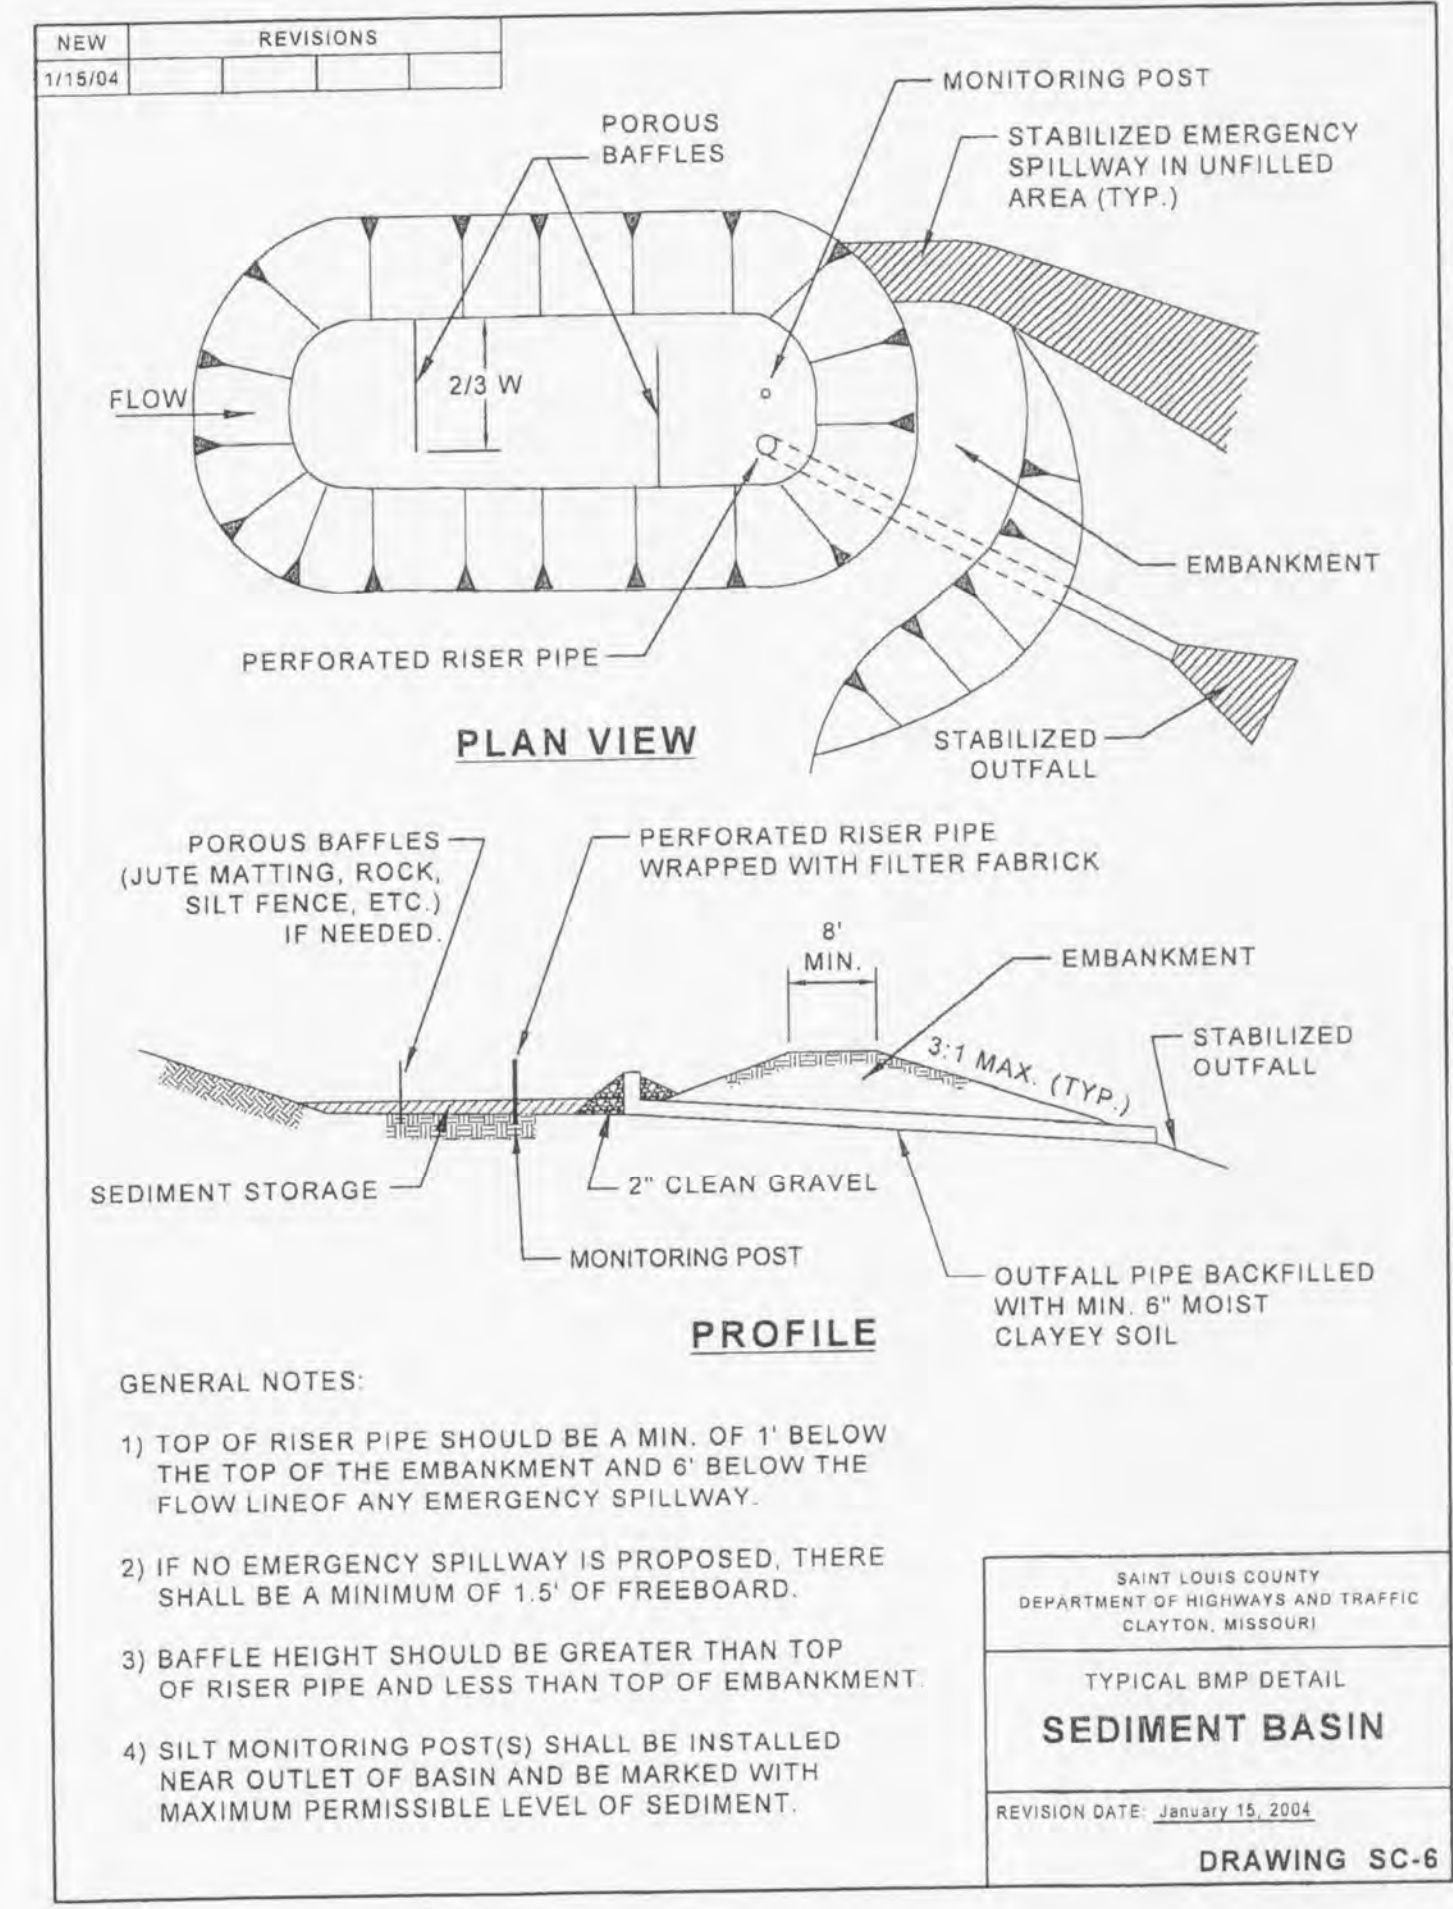
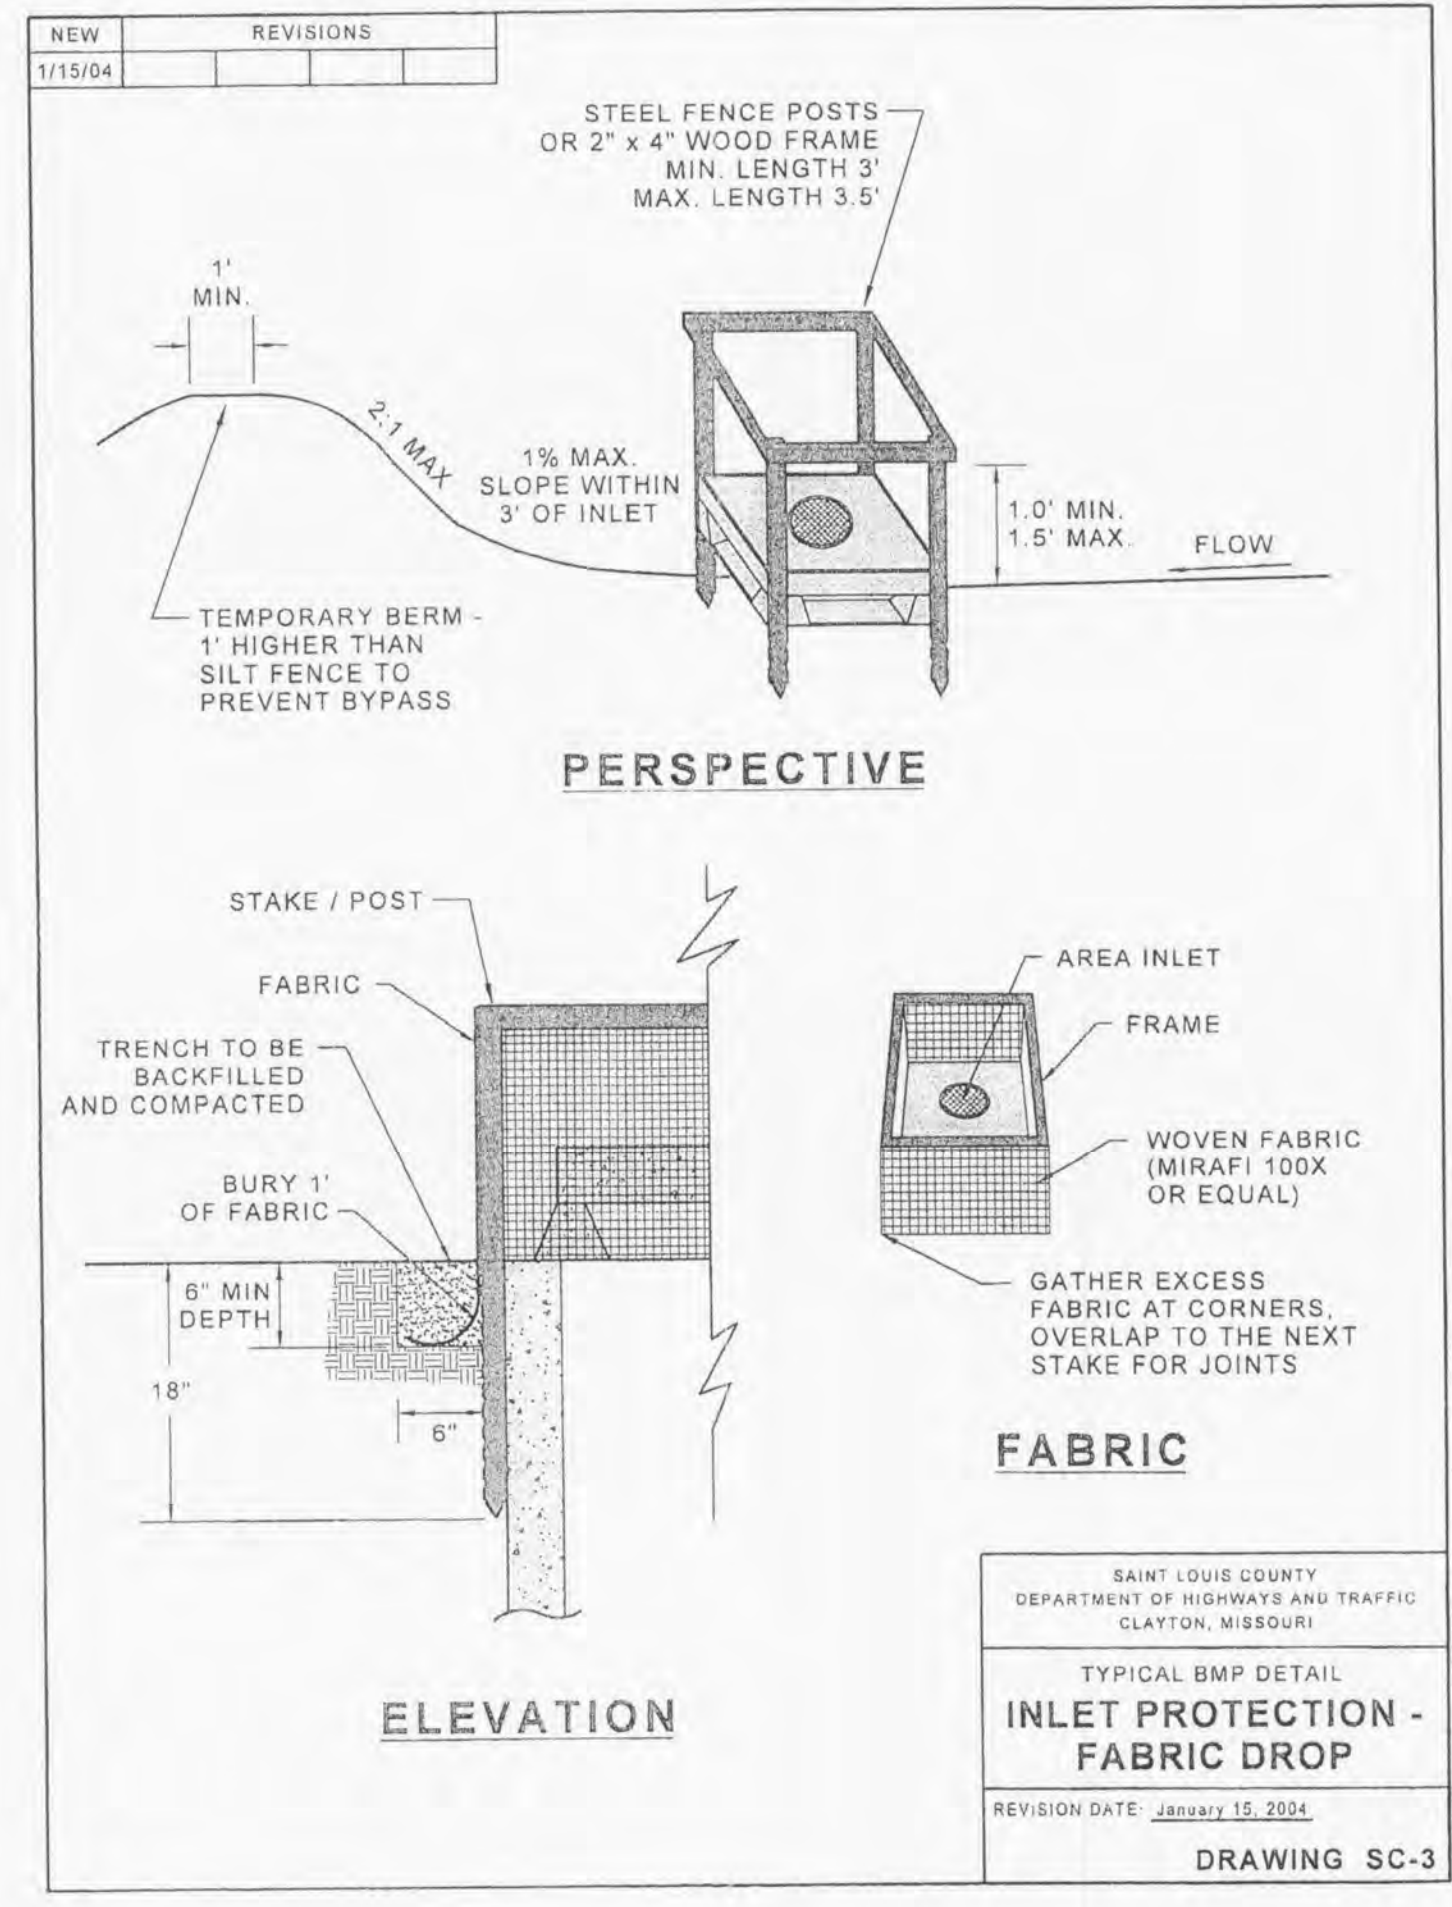
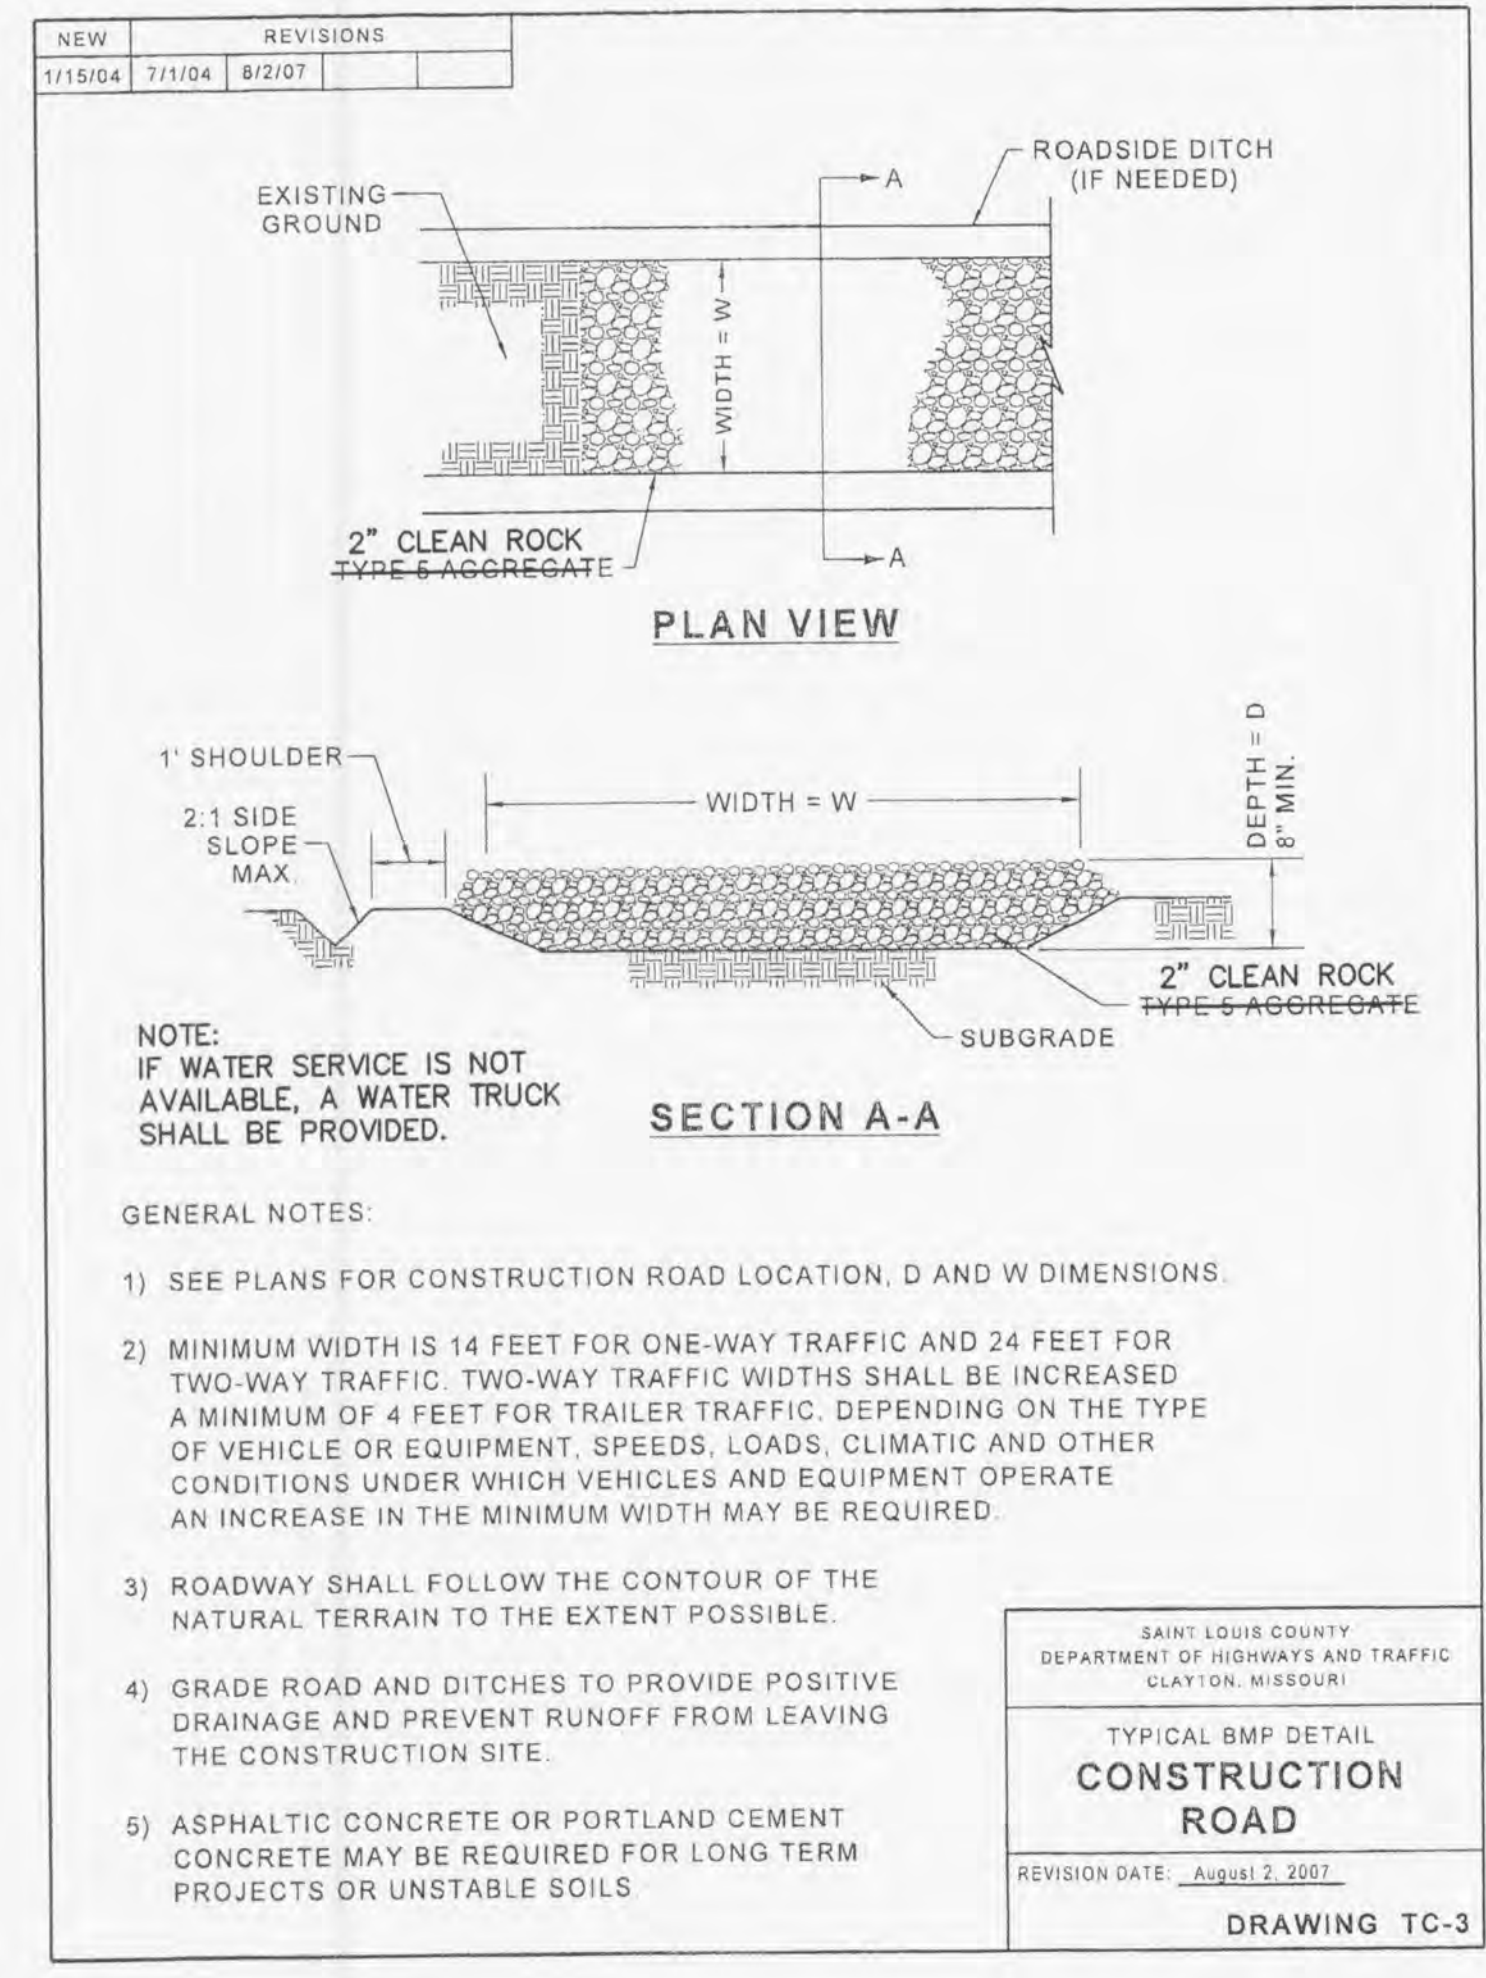
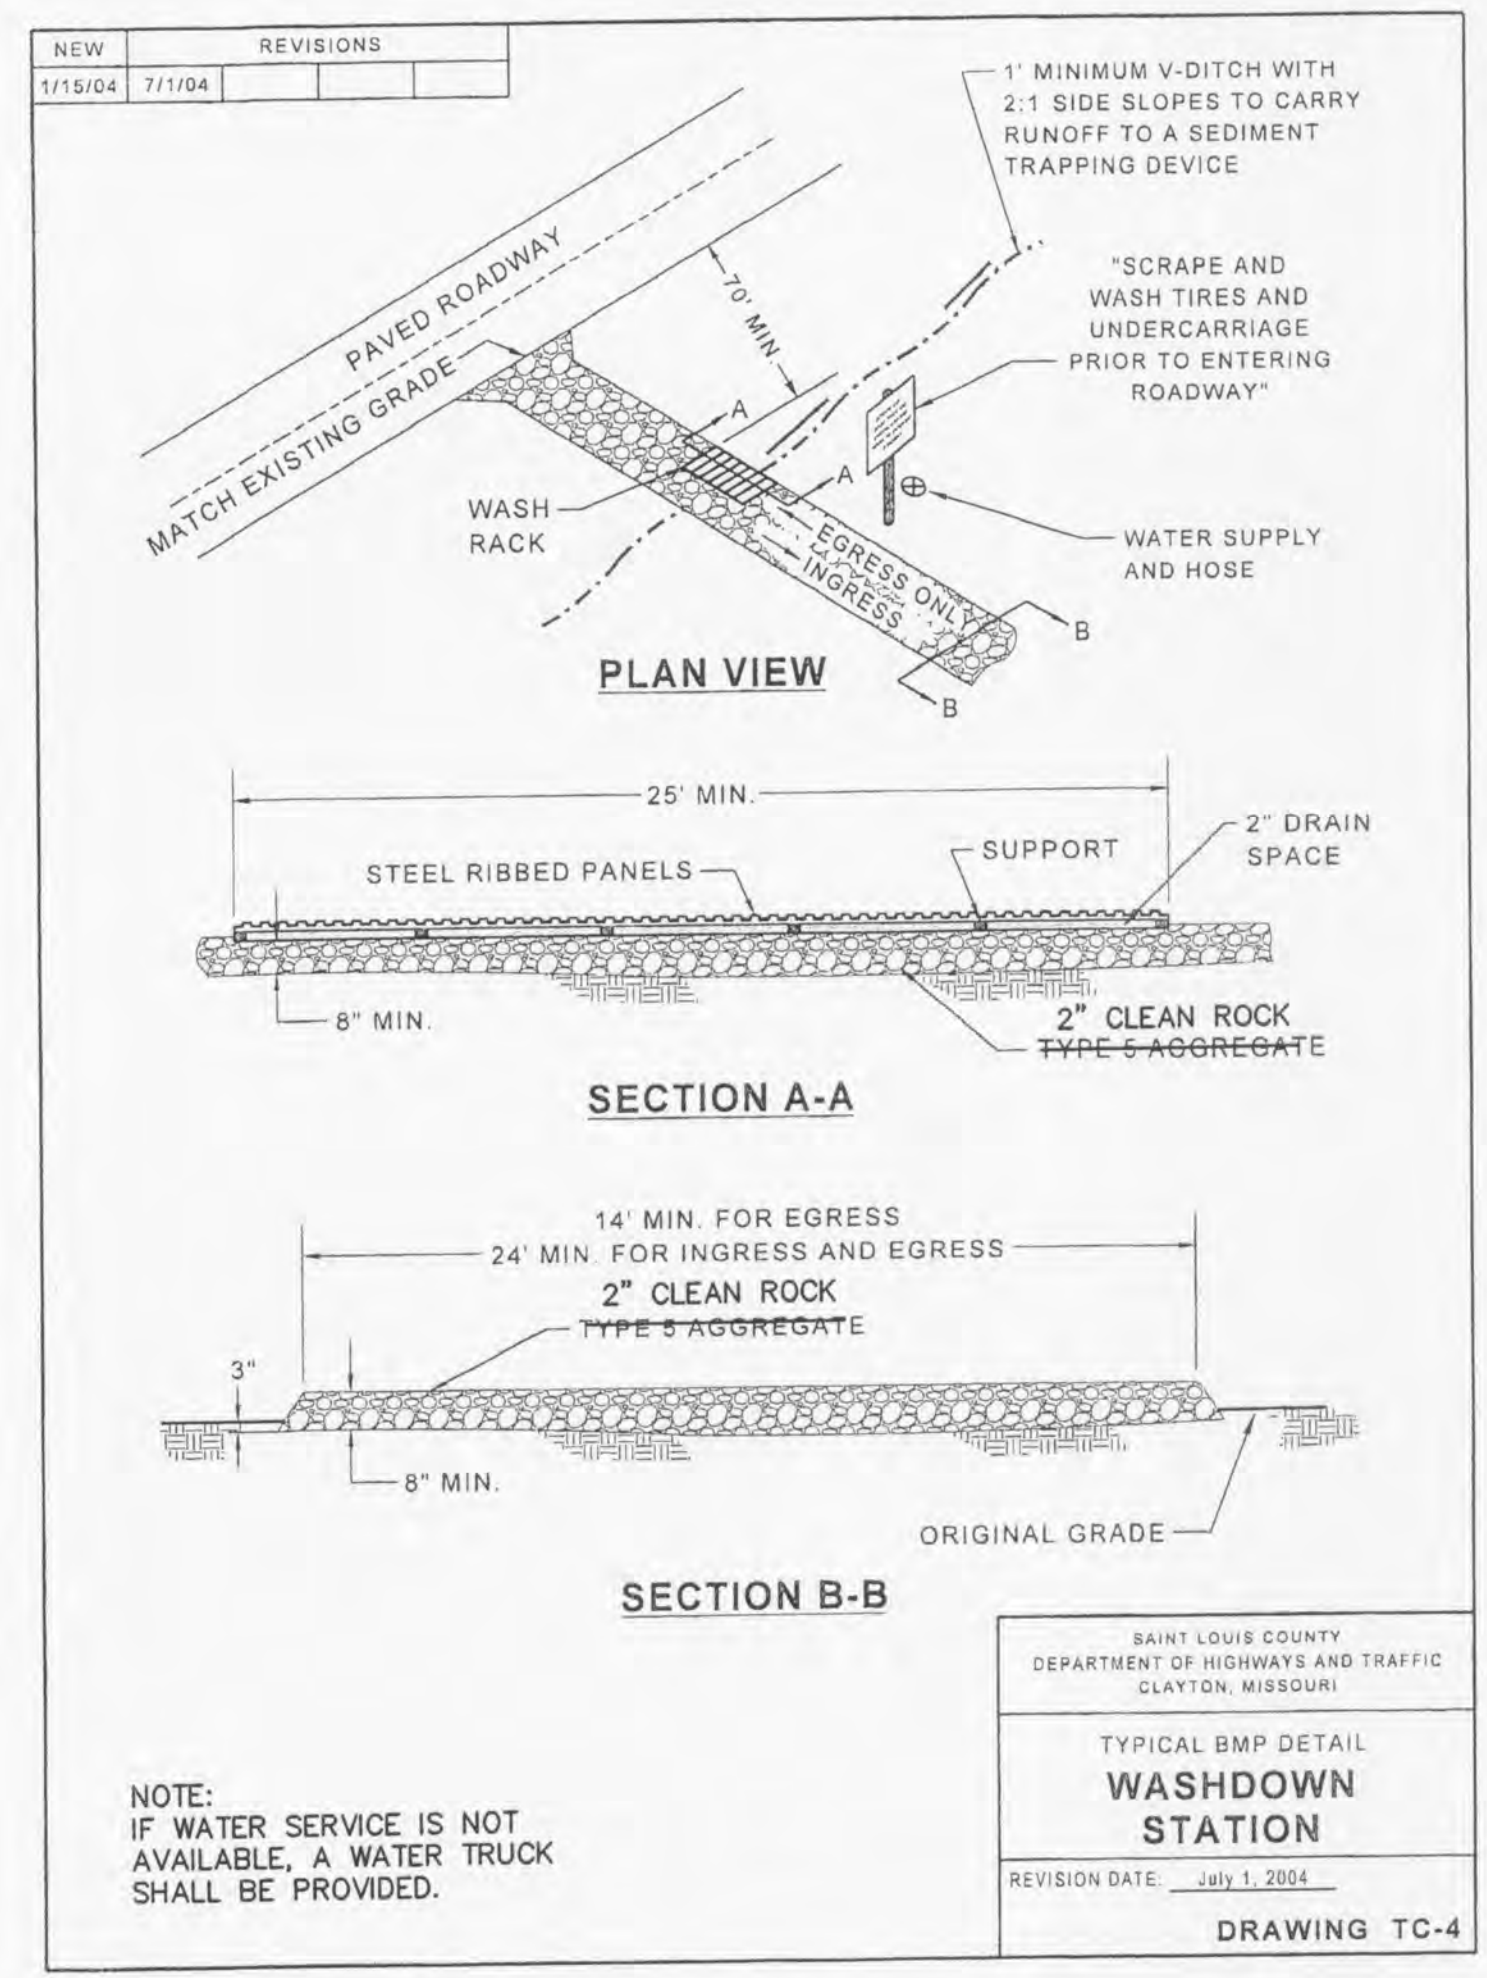


ISSUE	REMARKS/DATE
1	10-16-2012, INITIAL SUBMITTAL
2	11-29-2012, CITY COMMENTS
3	1-14-2013, CITY & DCSD COMMENTS
4	2-20-2013, CITY COMMENTS

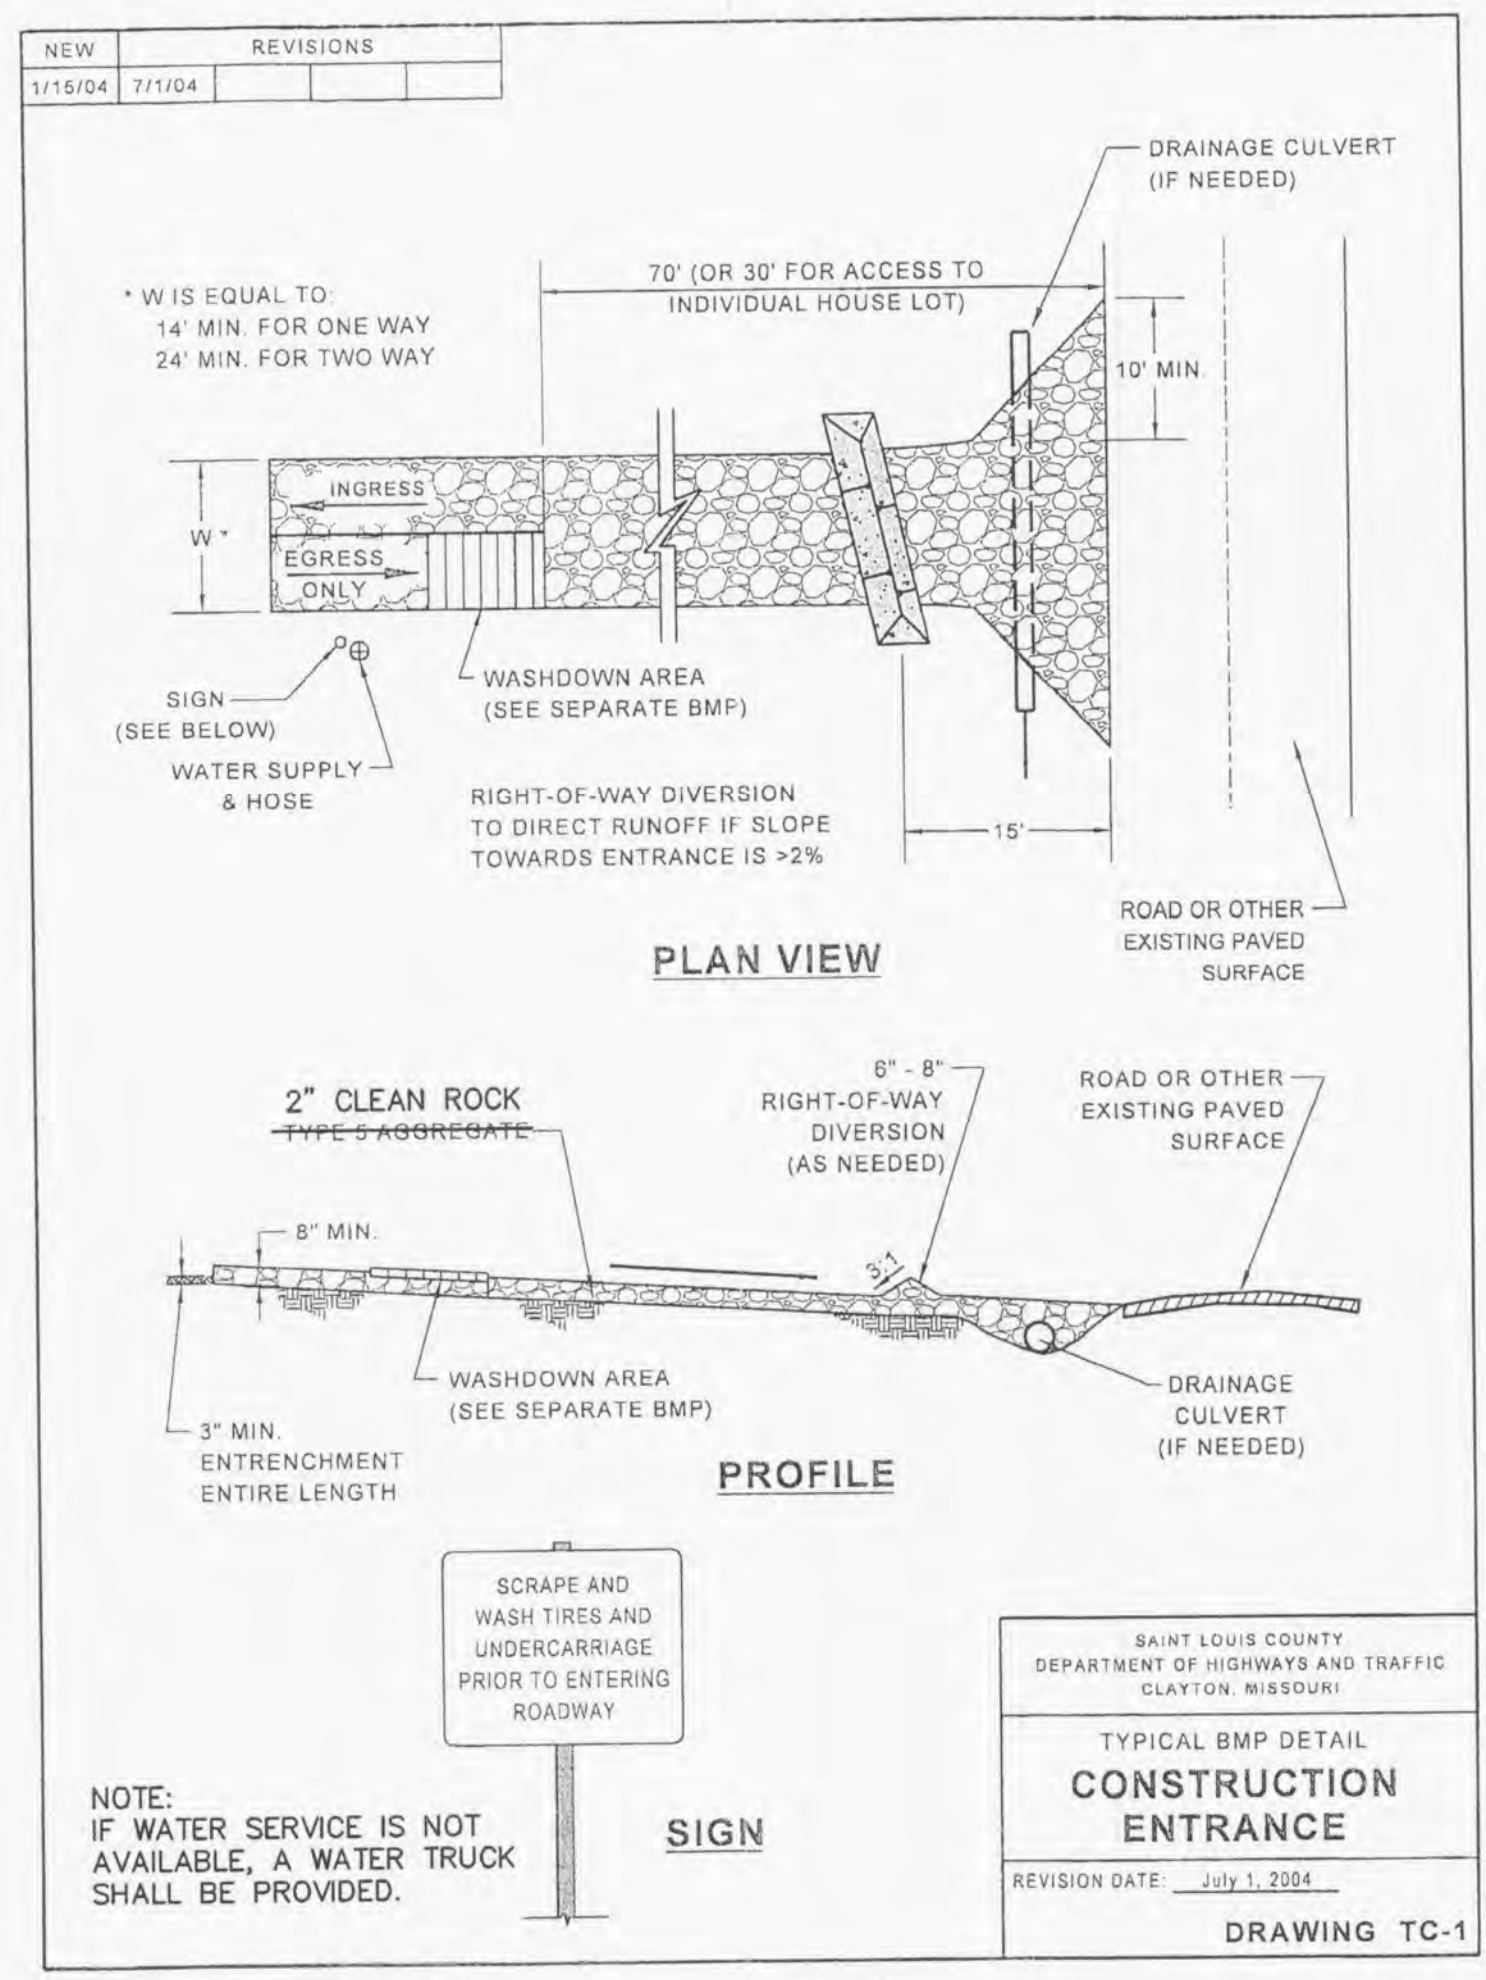

PROJECT TITLE  
**BOARDWALK GARDENS**  
OF FALLON, MISSOURI

THE **STERLING** CO.  
ENGINEERS & SURVEYORS  
5065 New Baumgartner Road  
St. Louis, Missouri 63129  
Ph 314-487-0440 Fax 314-487-8944  
www.sterling-eng-sur.com  
Corporate Certificate of Authority #001346

Date: MICHAEL G. BOERING  
License No. E-28643  
Civil Engineer

MCBRIDE RED HAWK, LLC  
16091 SWINGLEY RIDGE ROAD, SUITE 300  
CHESTERFIELD, MISSOURI 63017  
PH. 636-537-2000  
Contact: Jeff Boland

P+Z No. 9831.34.09.01  
City No.  
Date: OCT.16, 2012  
Job No. 12-05-128  
Page No.

DTL-2

IMP