


N/F WINGHAVEN RETAIL, LLC D.B. 4608 PG. 2247
 COMMON GROUND BOARDWALK COMMONS PLAT ONE P.B. 40 PGS 06-07

PLANT MATERIAL LIST				
QTY.	SYM.	COMMON NAME	SIZE	Mature Height in Feet
STREET TREES				
17	EX	EXISTING STREET TREES- To Remain or be Replaced		
19	R	RED SUNSET MAPLE- 60' o.c.	Min. 2.5" Cal.	45'- 60'
29	L	GREENSPIRE LINDEN- 1 Tree per Lot	Min. 2" Cal.	30'- 40'
Red Hawk Place Buffer @ Lots 1 thru 18				
12	PO	PIN OAK	Min. 2.5" Cal.	45'- 60'
32	W	WHITE PINE	Min. 8' Height	40'- 60'
Common Ground Buffer @ Lots 19 thru 29				
6	RB	RIVER BIRCH	Min. 2-2.5" Cal.	30'- 40'
5	CP	CLEVELAND SELECT PEAR	Min. 2-2.5" Cal.	30'- 40'
22	N	NORWAY SPRUCE	Min. 6' Height	30'- 40'
5	G	GREEN GIANT ARBORVITAE	Min. 6' Height	20'- 30'

* Notes: * No trees are to be located within the right-of-way. Trees must be no closer than fifteen (15) feet from the back of curb, ten (10) feet from the sidewalk and not within five (5) feet of an underground utility or lateral line.
 * Trees shall not be planted within twenty-five (25) feet of any street light, traffic control sign or street sign.
 * Trees shall not be planted within ten (10) feet of any stormwater inlet or manhole.

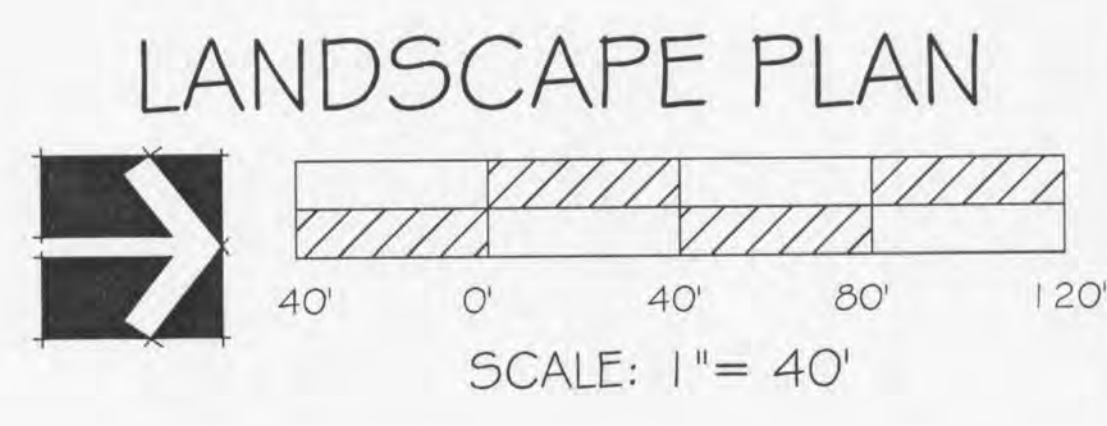

NOTICE
 This drawing is the property of A. Waldbart and Sons Nursery. Each plan formulated by our firm involves original thought and ideas; therefore, we reserve the copyright to any design prepared by our staff. Use of this plan and/or any portion thereof for competitive bids, pricing, or related purposes is illegal without our written permission.

PROJECT # 11391

Boardwalk Gardens
 McBride Red Hawk, LLC

Date	07-31-12	Revised	09-27-12	Sheet	L-1
Date	10-16-12,	Approved	10-20-13	Drawn By	JPP
Scale	1" = 40'	Approved		RECEIVED	

BY: _____

WALDBART AND SONS
 Nursery
 Established 1872

Landscape Designers, Landscape Contractors & Nurserymen
 1420 Teson Rd., Hazelwood, MO 63042

895-4589