



**1** WALL 5 ELEVATION - PART 1 OF 2  
**5** SCALE: 1"=20'-0" HORIZONTAL  
 SCALE: 1"=5'-0" VERTICAL

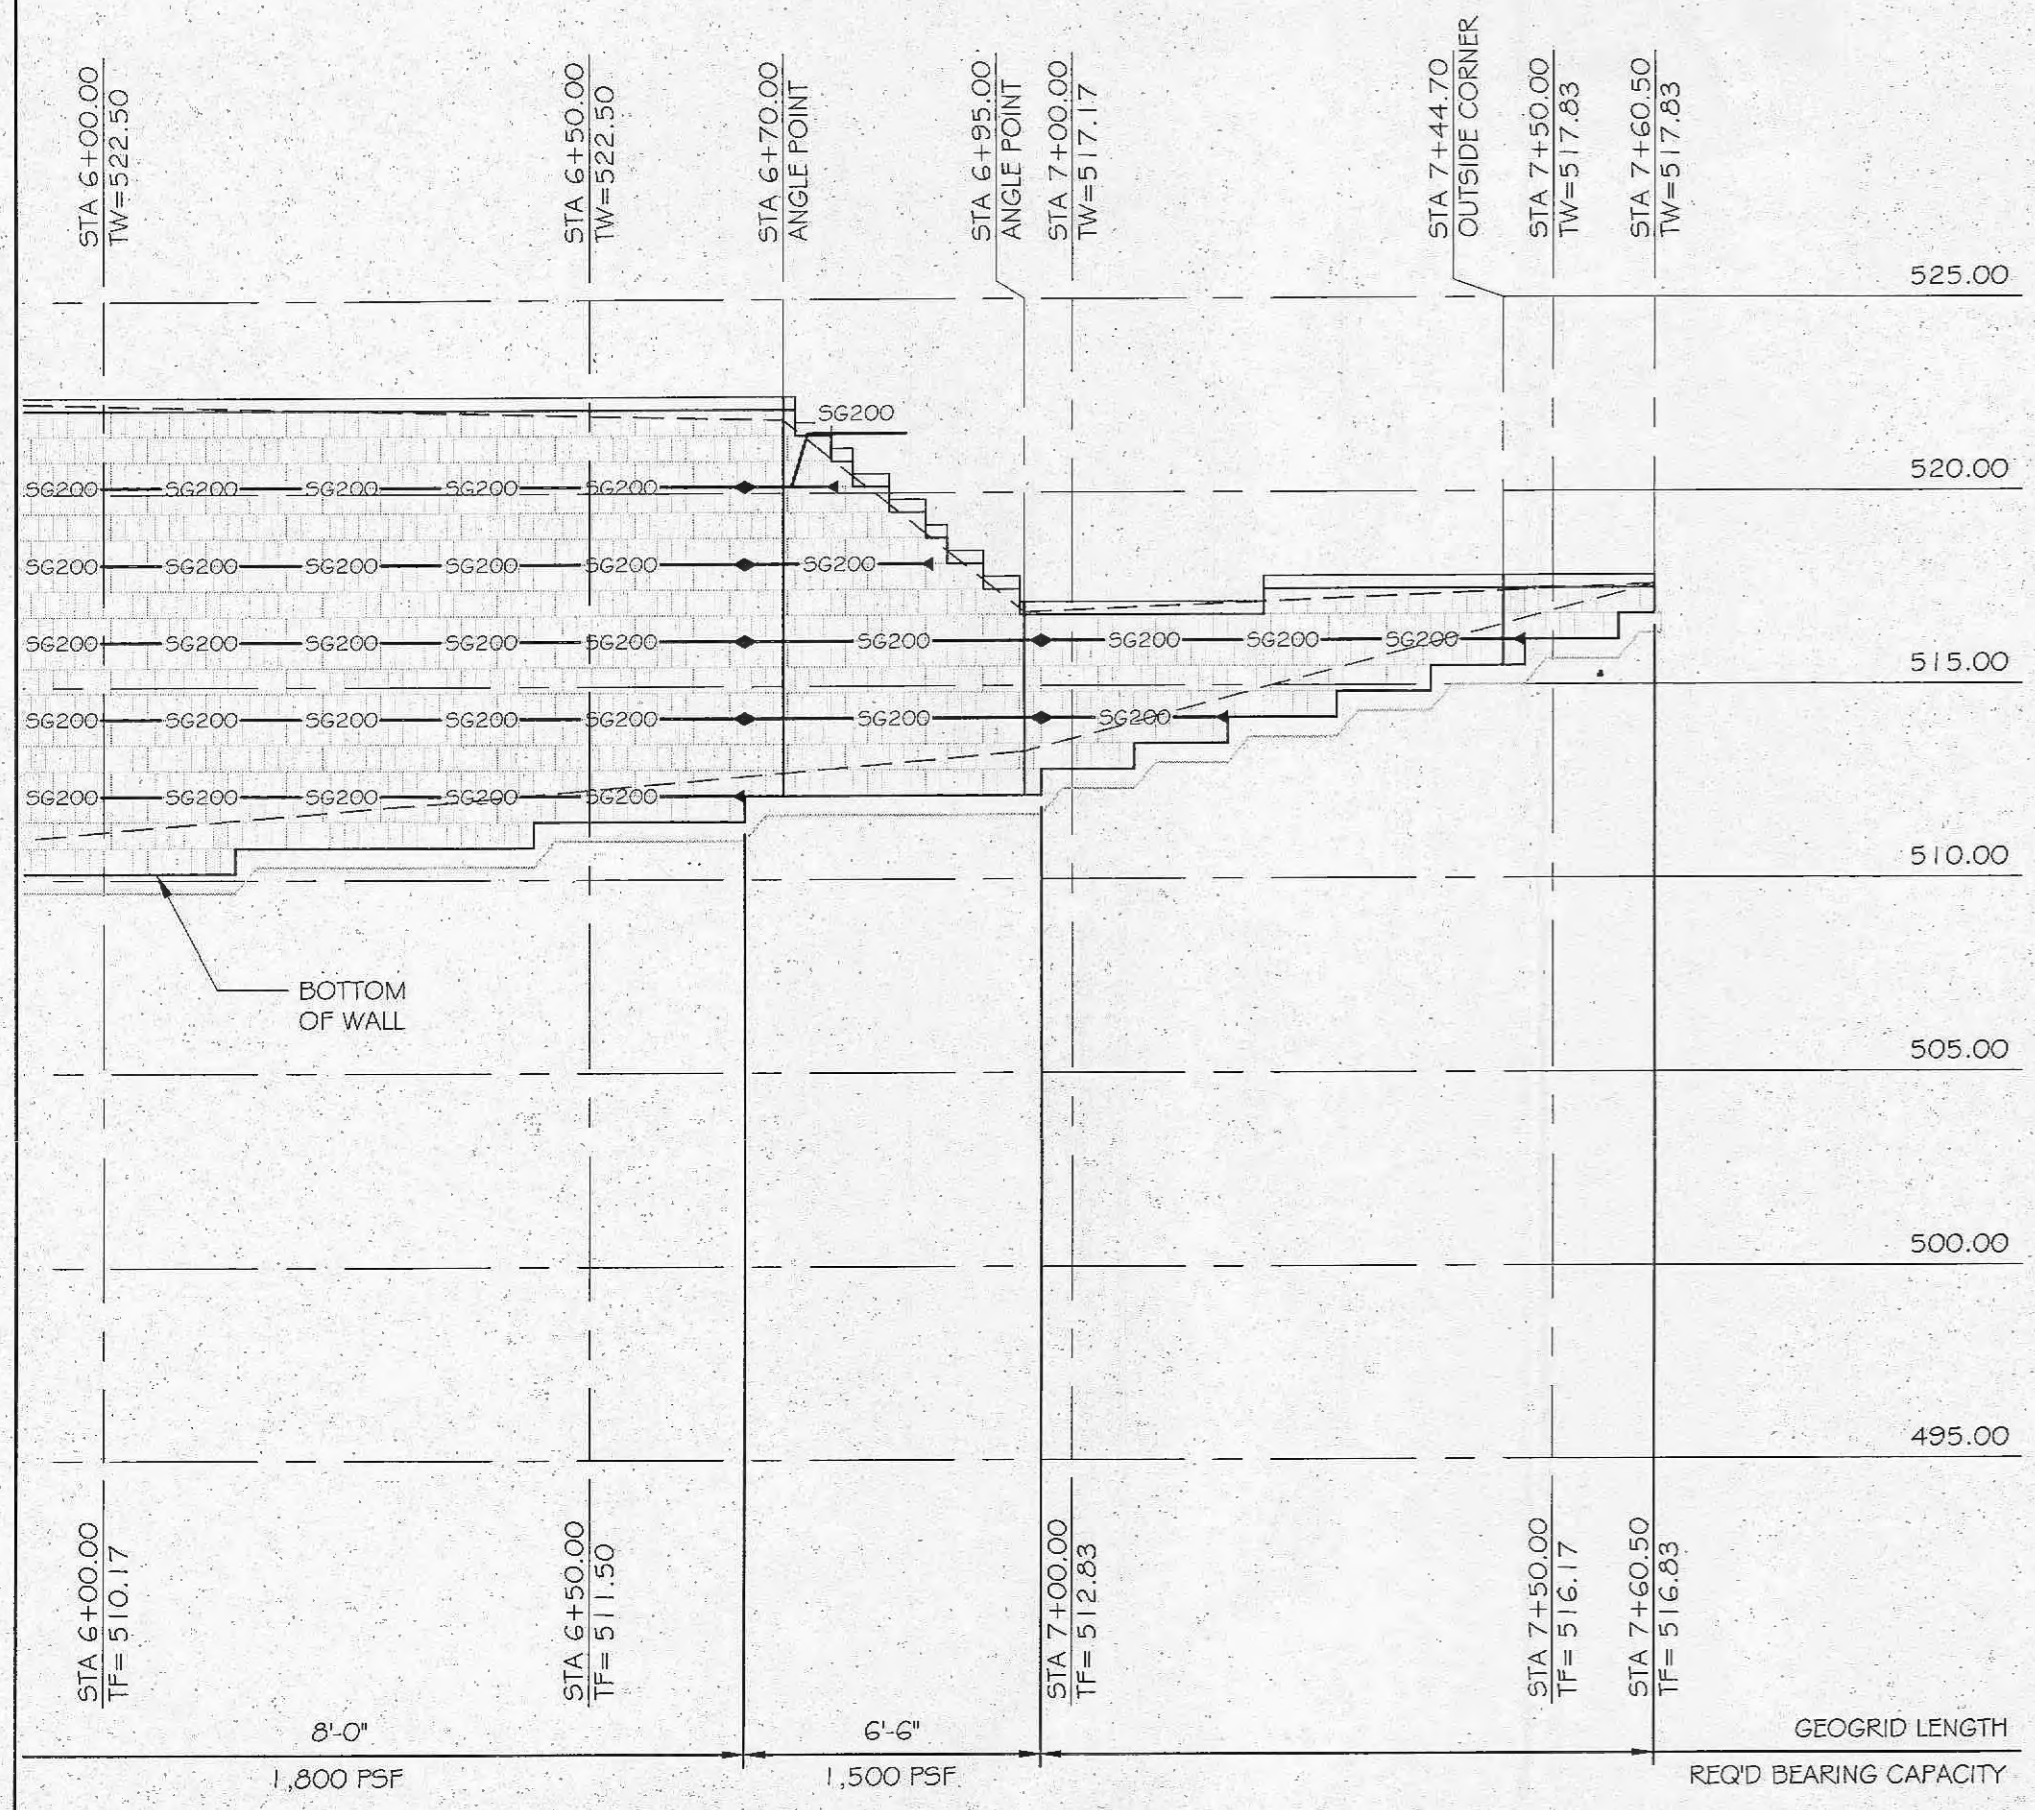

**2** WALL 5 ELEVATION - PART 2 OF 2  
**5** SCALE: 1"=20'-0" HORIZONTAL  
 SCALE: 1"=5'-0" VERTICAL

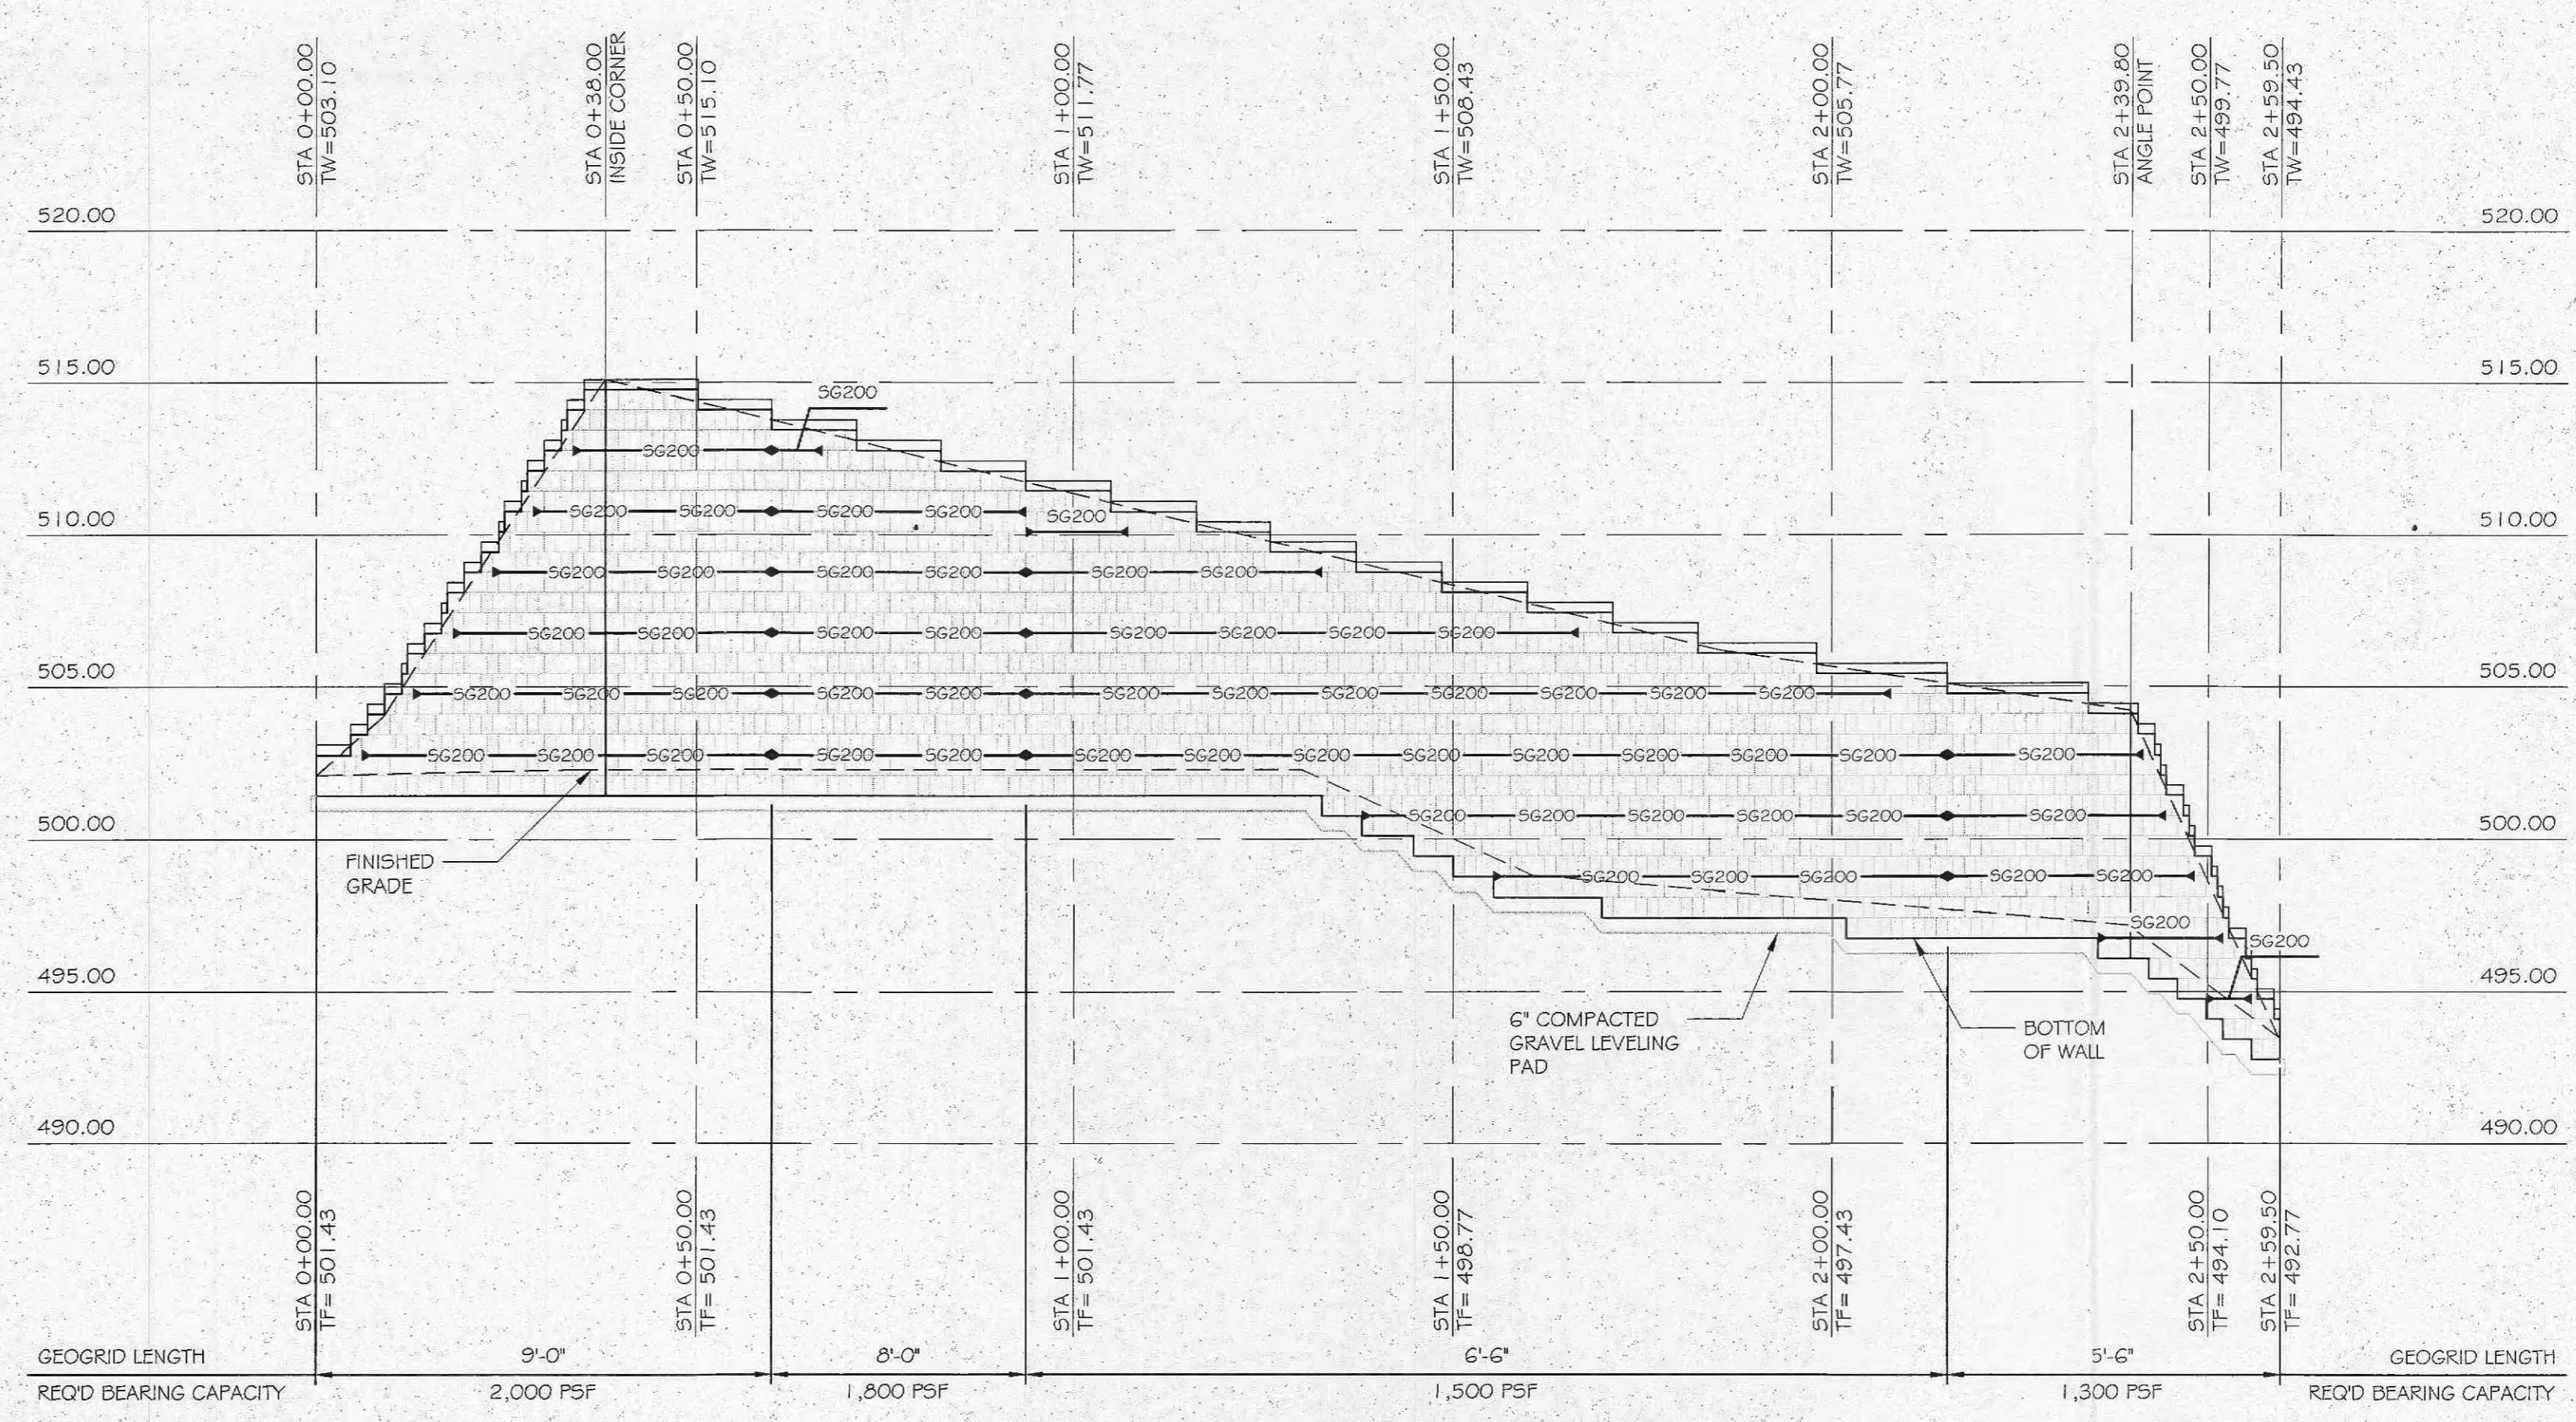

**3** WALL 6 ELEVATION  
**5** SCALE: 1"=20'-0" HORIZONTAL  
 SCALE: 1"=5'-0" VERTICAL

REV	DATE	DESCRIPTION

**ROSCH ENGINEERING**  
 406 E. WABASH  
 O'FALLON, MO 63366  
 PHONE: 636-978-7770  
 FAX: 636-978-6796

MO CERTIFICATE OF AUTHORITY #E-2012039643

**BRAMBLETT APARTMENTS**  
 O'FALLON, MO  
 RETAINING WALL  
 ELEVATIONS

DESIGNED:	BCS
DRAWN:	BCS
REVIEWED:	BCS
DATE:	5-1-15
JOB NO.:	15-058
SHEET:	5 OF 6

5-1-15