

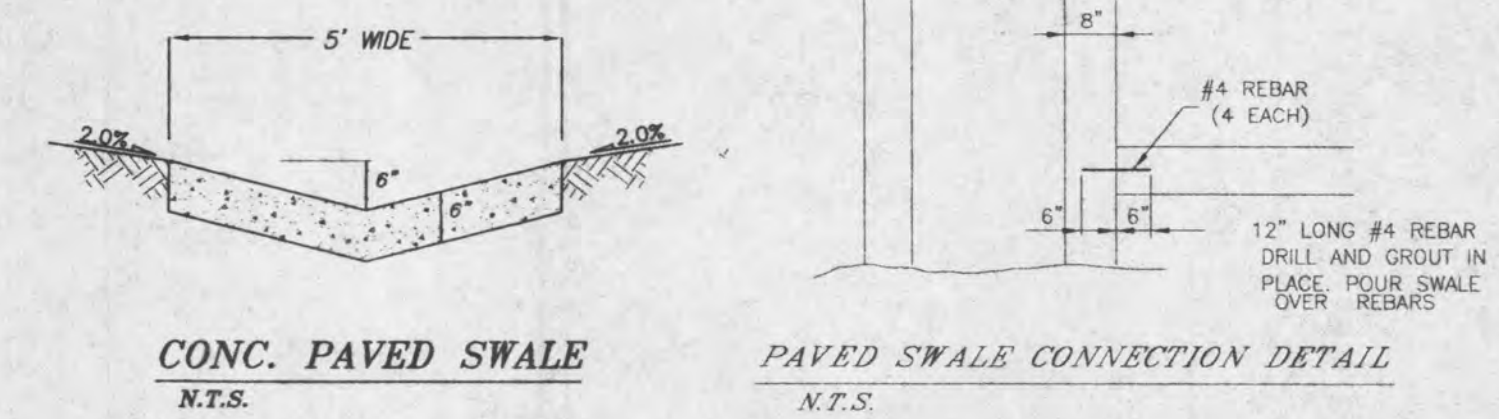
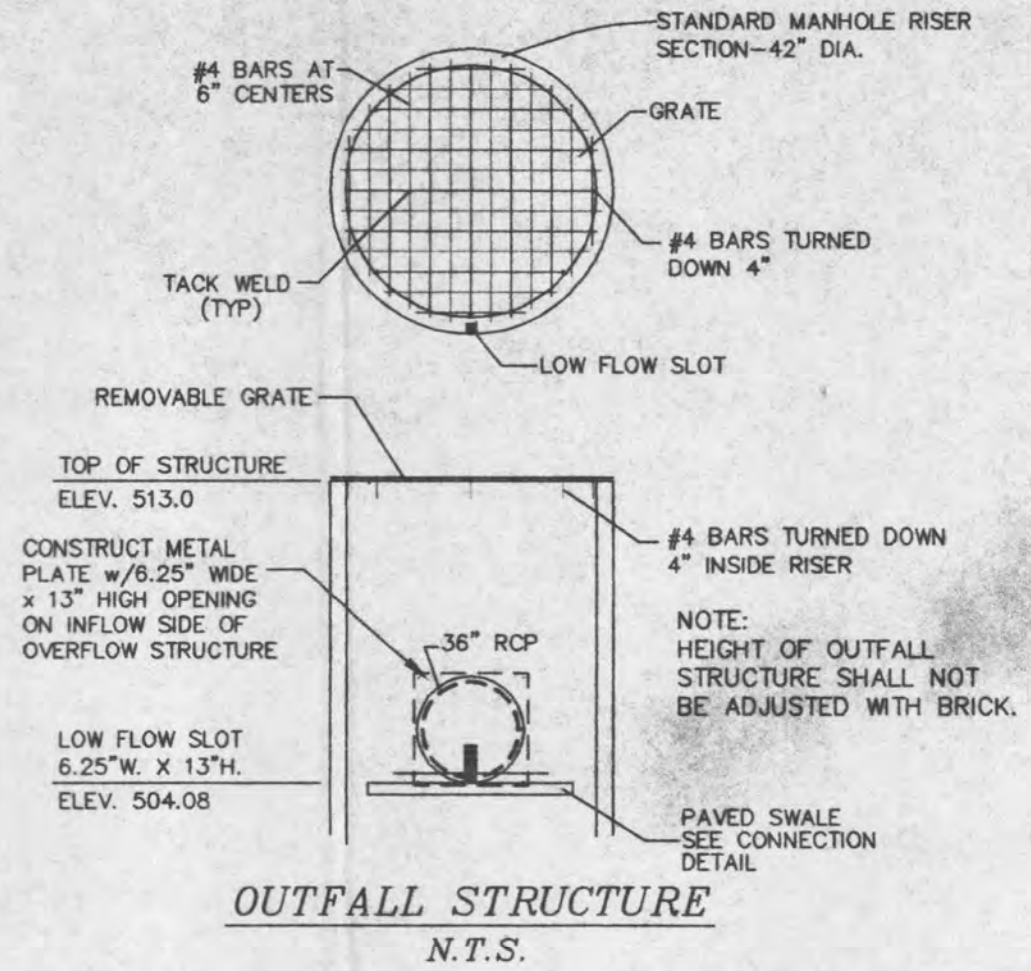


CONTRACTOR SHALL FIELD VERIFY HORIZONTAL AND VERTICAL LOCATION OF EXISTING MANHOLE PRIOR TO CONSTRUCTION.

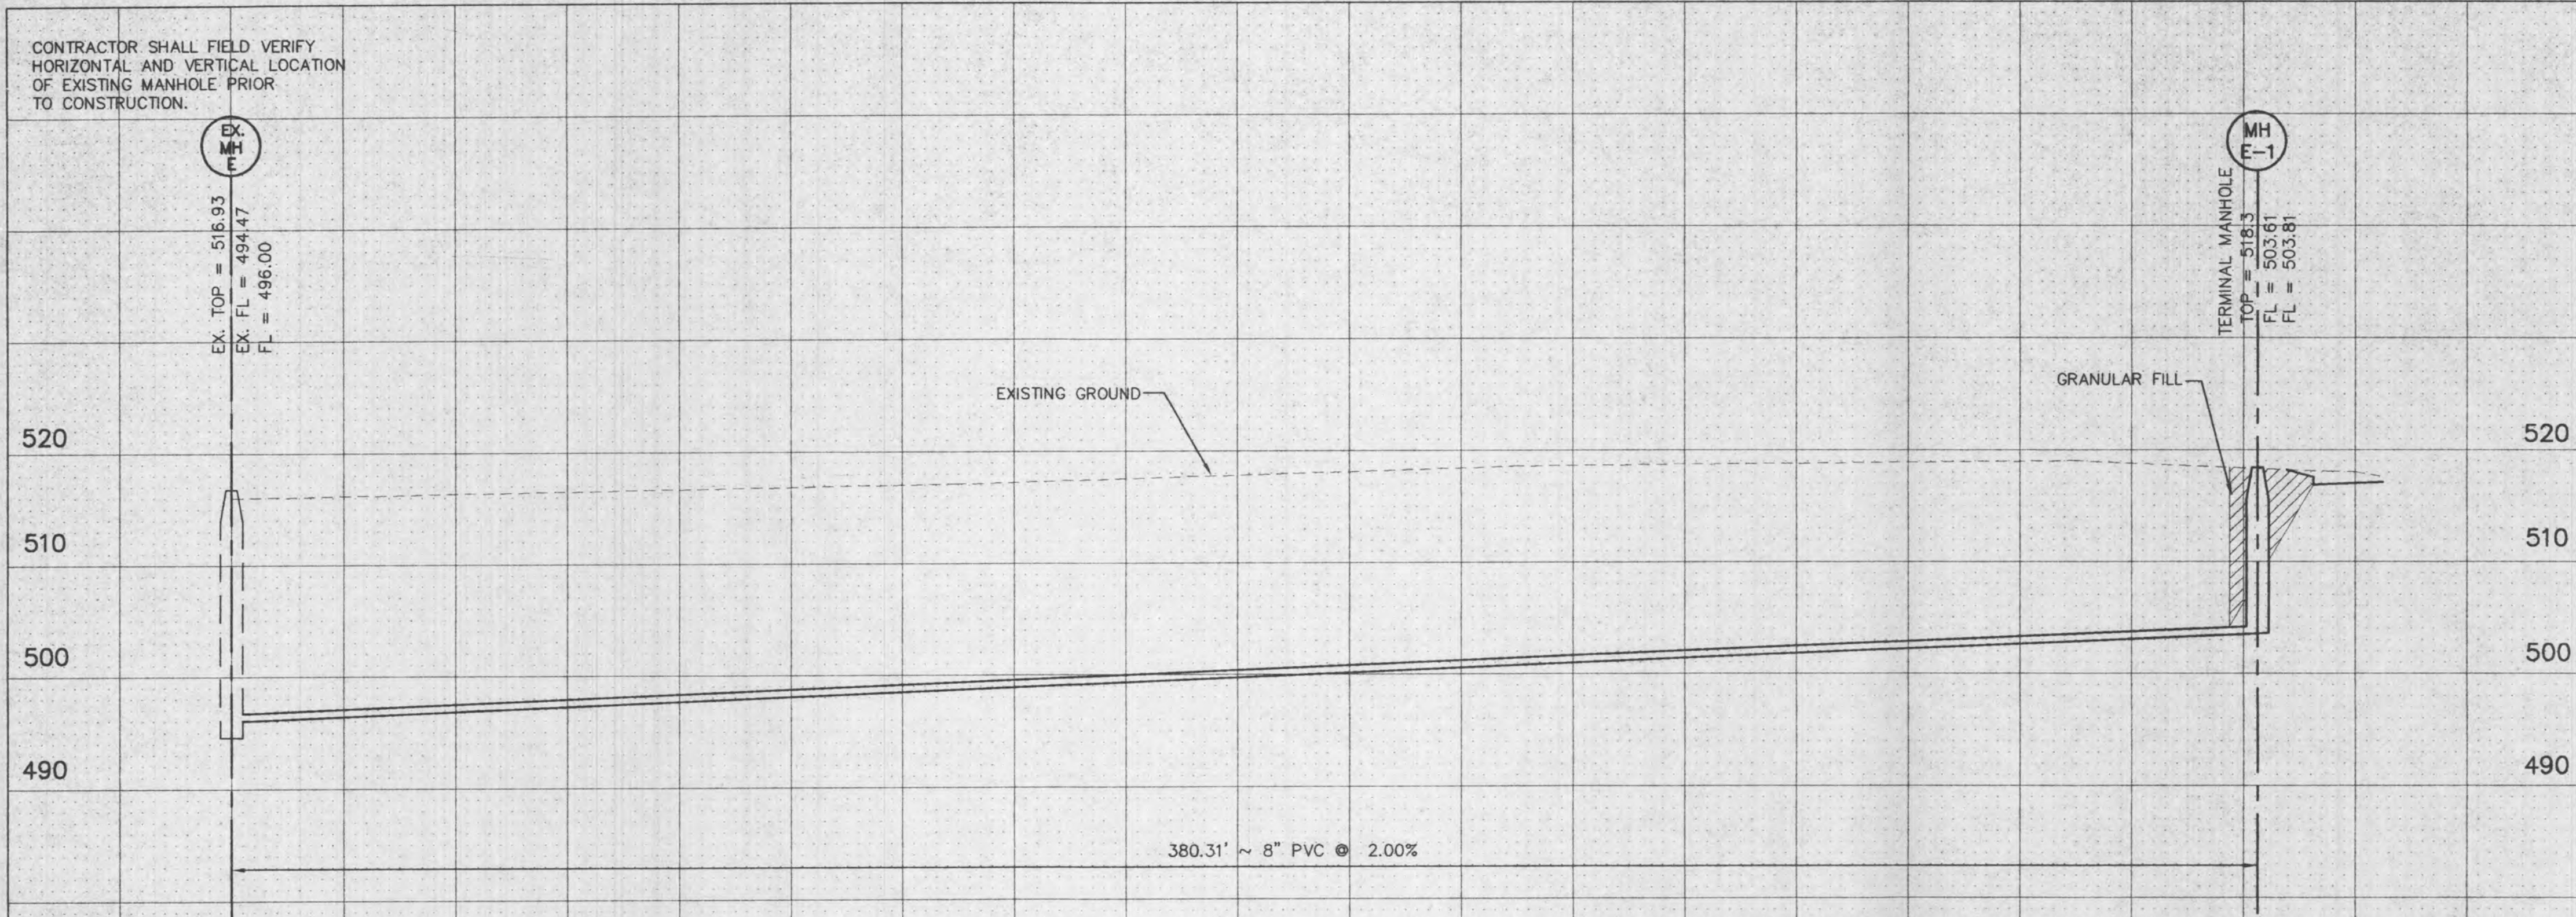

CONTRACTOR SHALL FIELD VERIFY HORIZONTAL AND VERTICAL LOCATION OF EXISTING AREA INLET PRIOR TO CONSTRUCTION.

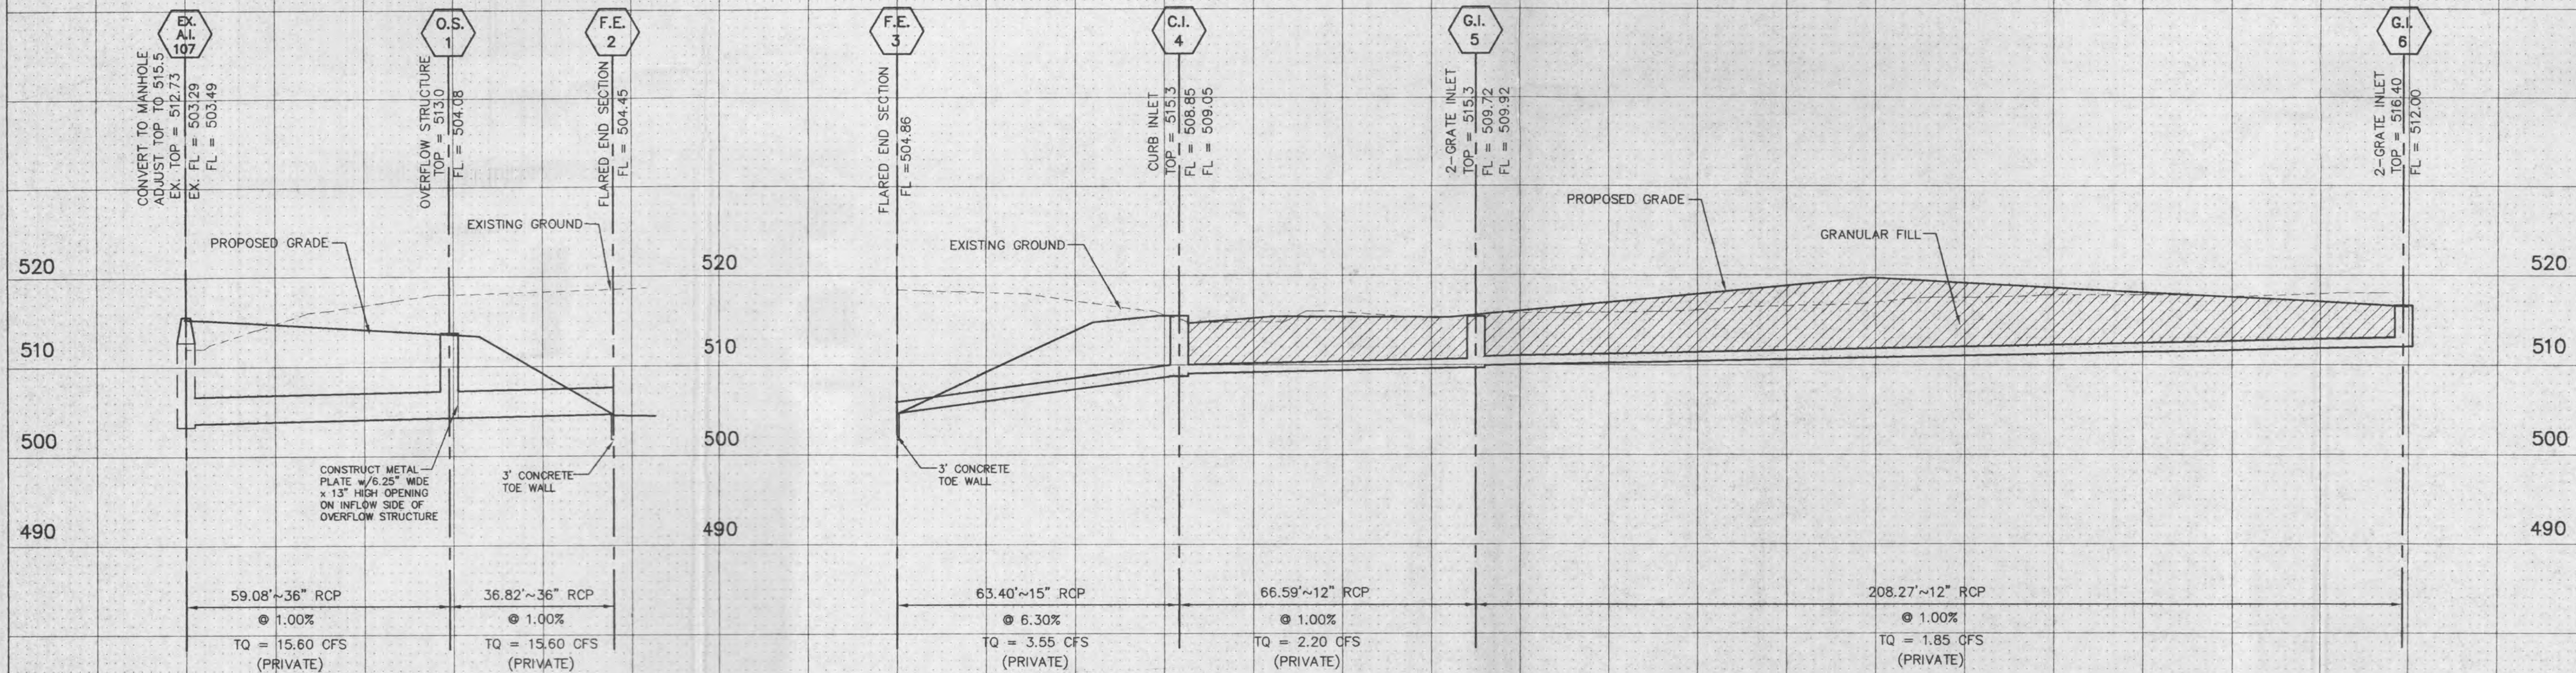

PICKETT RAY & SILVER
 CIVIL ENGINEERS
 LAND SURVEYORS
 333 Mid Rivers Mall Drive
 St. Peters, MO 63376
 Phone (636) 397-1211
 Fax (636) 397-1104

BRIGHT START DAYCARE
 864 HOMEFIELD BOULEVARD
 O'FALLON, MISSOURI
 Prepared For:
T.R. HUGHES, INC.
 250 FOX HILL ROAD
 ST. CHARLES, MO 63301
 (636) 940-9300

NO.	DATE	PER CITY OF OFFALLON	PER CITY OF OFFALLON/DEVELOPER
15-29-02			
08-08-02			
09-28-02			

ENGINEERS AUTHENTICATION
 The responsibility for professional engineering liability on this project is hereby limited to the set of plans authenticated by the seal, signature, and date hereunder attached. Responsibility is disclaimed for all other engineering plans involved in this project and specifically excludes revisions after this date unless reauthenticated.

PICKETT, RAY & SILVER, INC.

HAROLD J. BARTCH
 MEMBER
 PE 17751

DRAWN D.L.STOSZ	DATE 04-15-02
CHECKED D.W.BYRD	DATE 04-15-02
PROJECT # 01212.TRHU.OOC	
TASK # 1 FIELD BOOK	

BRIGHT START DAYCARE
 SEWER PROFILES
 SHEET 5 OF 7
 © Copyright 2002 by Pickett, Ray & Silver Inc.

I:\sewer\ps\Projects\01212.dwg\01212.dwg 02:07:18 PM, DEBBIE STOSZ