

PLAN OF STREET, SIDEROAD, ALLEY OR COMMERCIAL APPROACHES  
NTS

① THE NUMBER OF (C) JOINTS SHOWN IN PAVED APPROACH ARE FOR ILLUSTRATIVE PURPOSES ONLY. JOINTS PLACED IN PAVED APPROACHES SHALL MATCH THE (C) PAVEMENT TRANSVERSE MAINLINE PAVEMENT JOINT LOCATION.

GENERAL NOTES:

WHERE PAVED APPROACH MEETS EXISTING CONCRETE PAVEMENT OR SIDEWALK, PLACE 1/2" PREFORMED FIBER EXPANSION JOINT, CUT TO TEMPLATE, THROUGH NEW CONCRETE AND 1" FROM JUNCTION WITH EXISTING CONCRETE, OR ALONG INSIDE EDGE OF SIDEWALK. WHERE PAVED APPROACH MEETS EXISTING BITUMINOUS CONSTRUCTION, OMIT JOINT.

SEE STANDARD PLAN 608.10 FOR CONCRETE CURB RAMP.

SEE STANDARD PLAN 502.05 FOR JOINT DETAILS.


SEE STANDARD PLAN 609.00 FOR TRANSVERSE EXPANSION JOINT DETAILS.

WHERE DRAINAGE IS NOT TO BE CARRIED ACROSS THE PAVED APPROACH, SECTION A-A SHALL BE MODIFIED TO ELIMINATE THE "DIP" AND SHALL BE CROWNED AS DIRECTED BY THE ENGINEER.


IF SIDEWALKS ARE NOT INCLUDED IN CONSTRUCTION OF PAVED APPROACH, PLACE SODDING BEHIND CURB THROUGH RADIUS. SODDING SHALL CONFORM TO FINISHED GRADING FOR CURB RAMP.

HAND FINISHING PERMITTED ON PAVED APPROACH.

TINTED CONCRETE (AS PER STANDARD SPECIFICATION 1056) SHALL BE USED ON CURB RAMP ONLY.

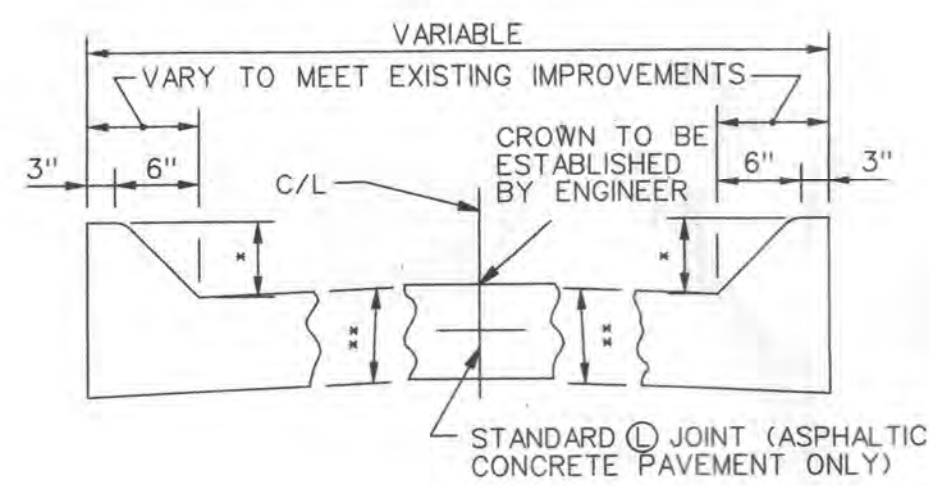

SECTION C-C  
NTS



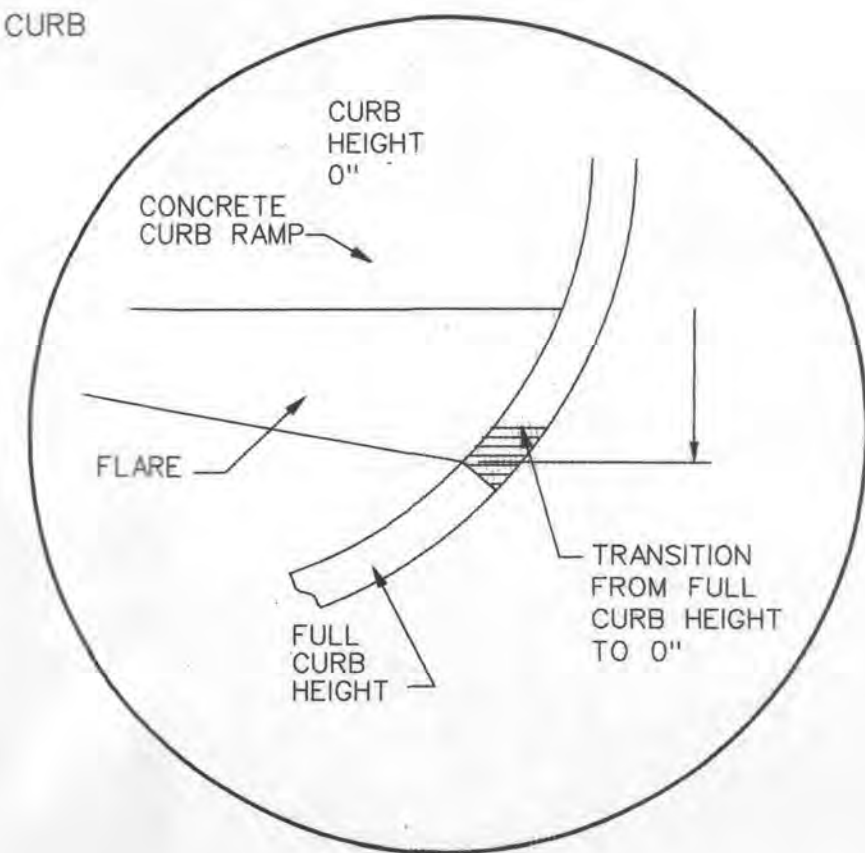


DETAIL A  
NTS

NOTES:


TEMPORARY AND FUTURE CONCRETE ENTRANCES PER MoDOT

TEMPORARY ENTRANCES WITH TAPERS TO BE ASPHALT

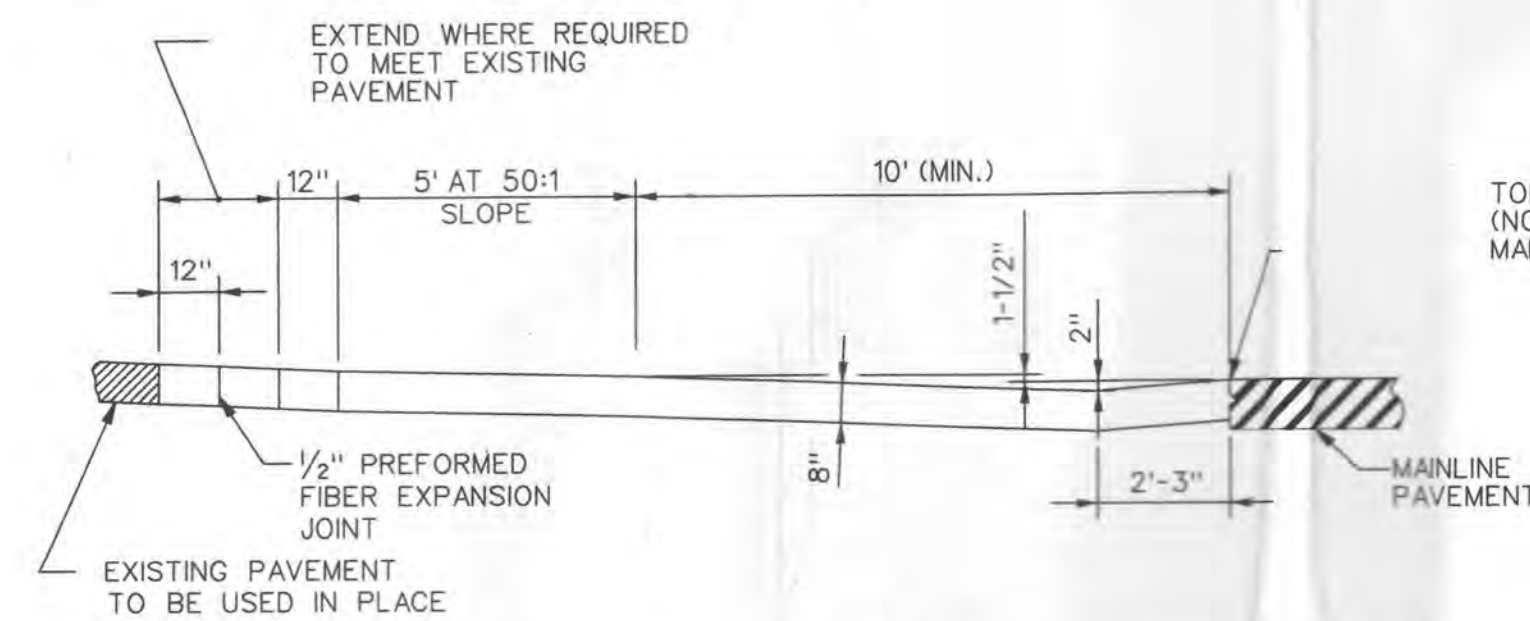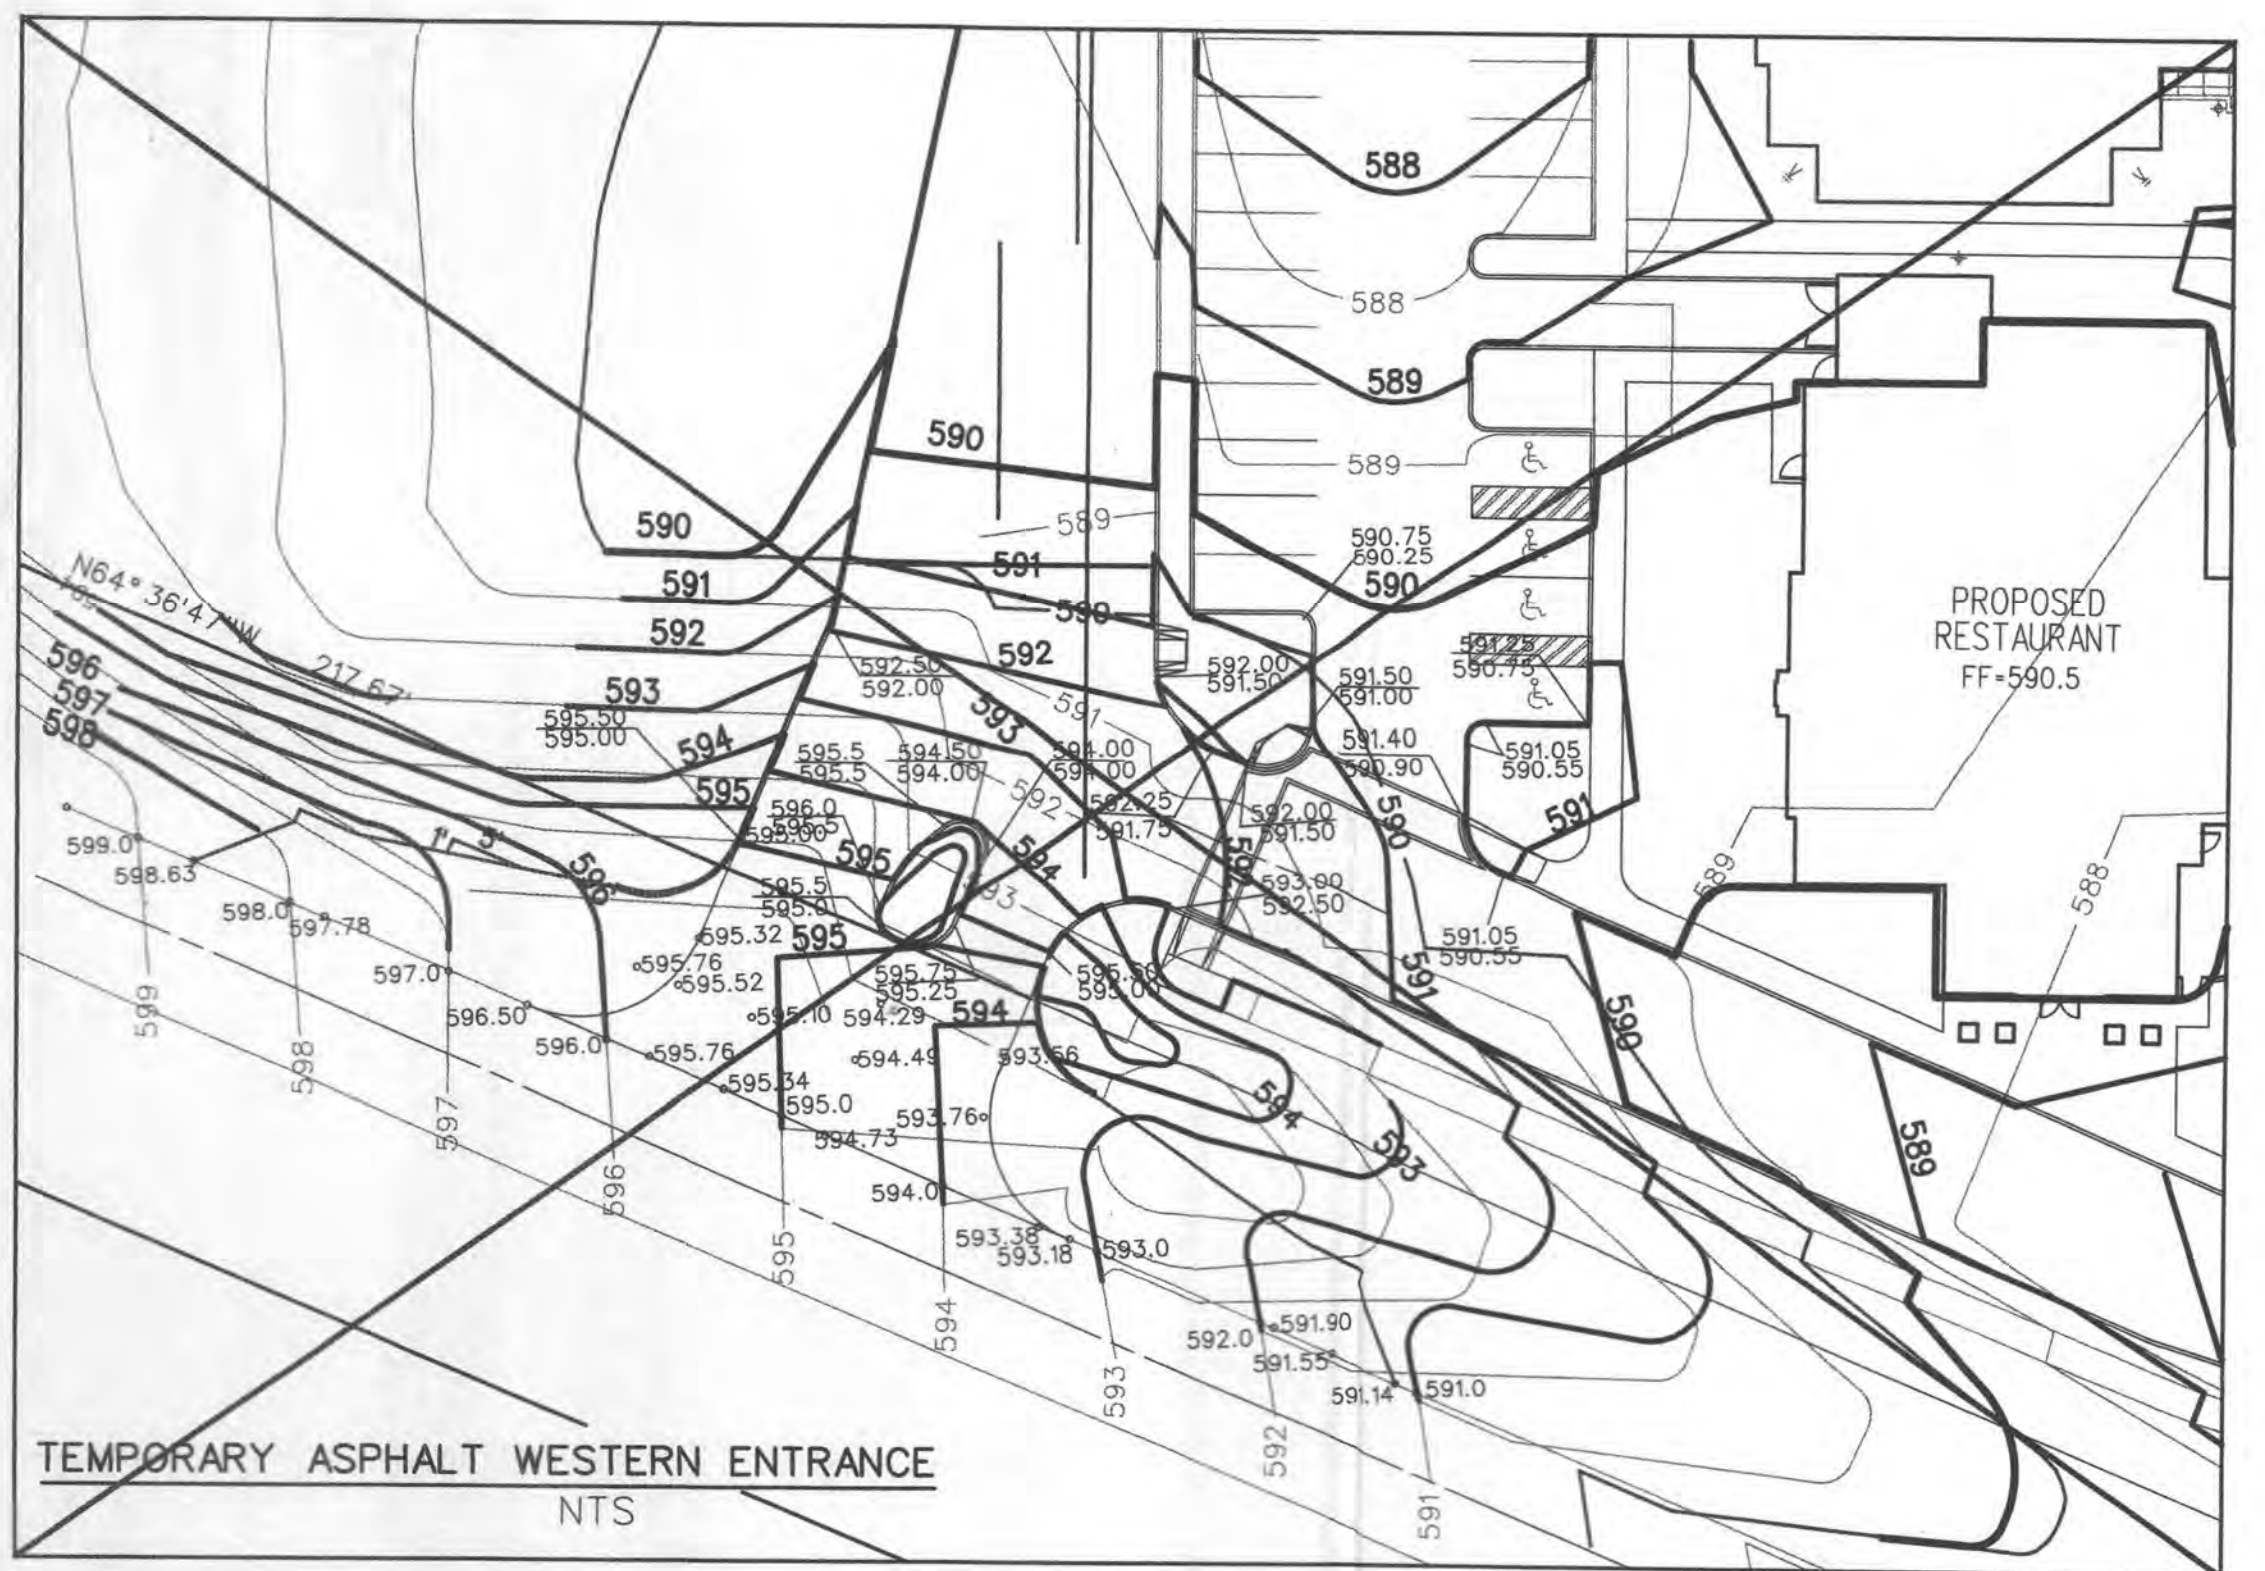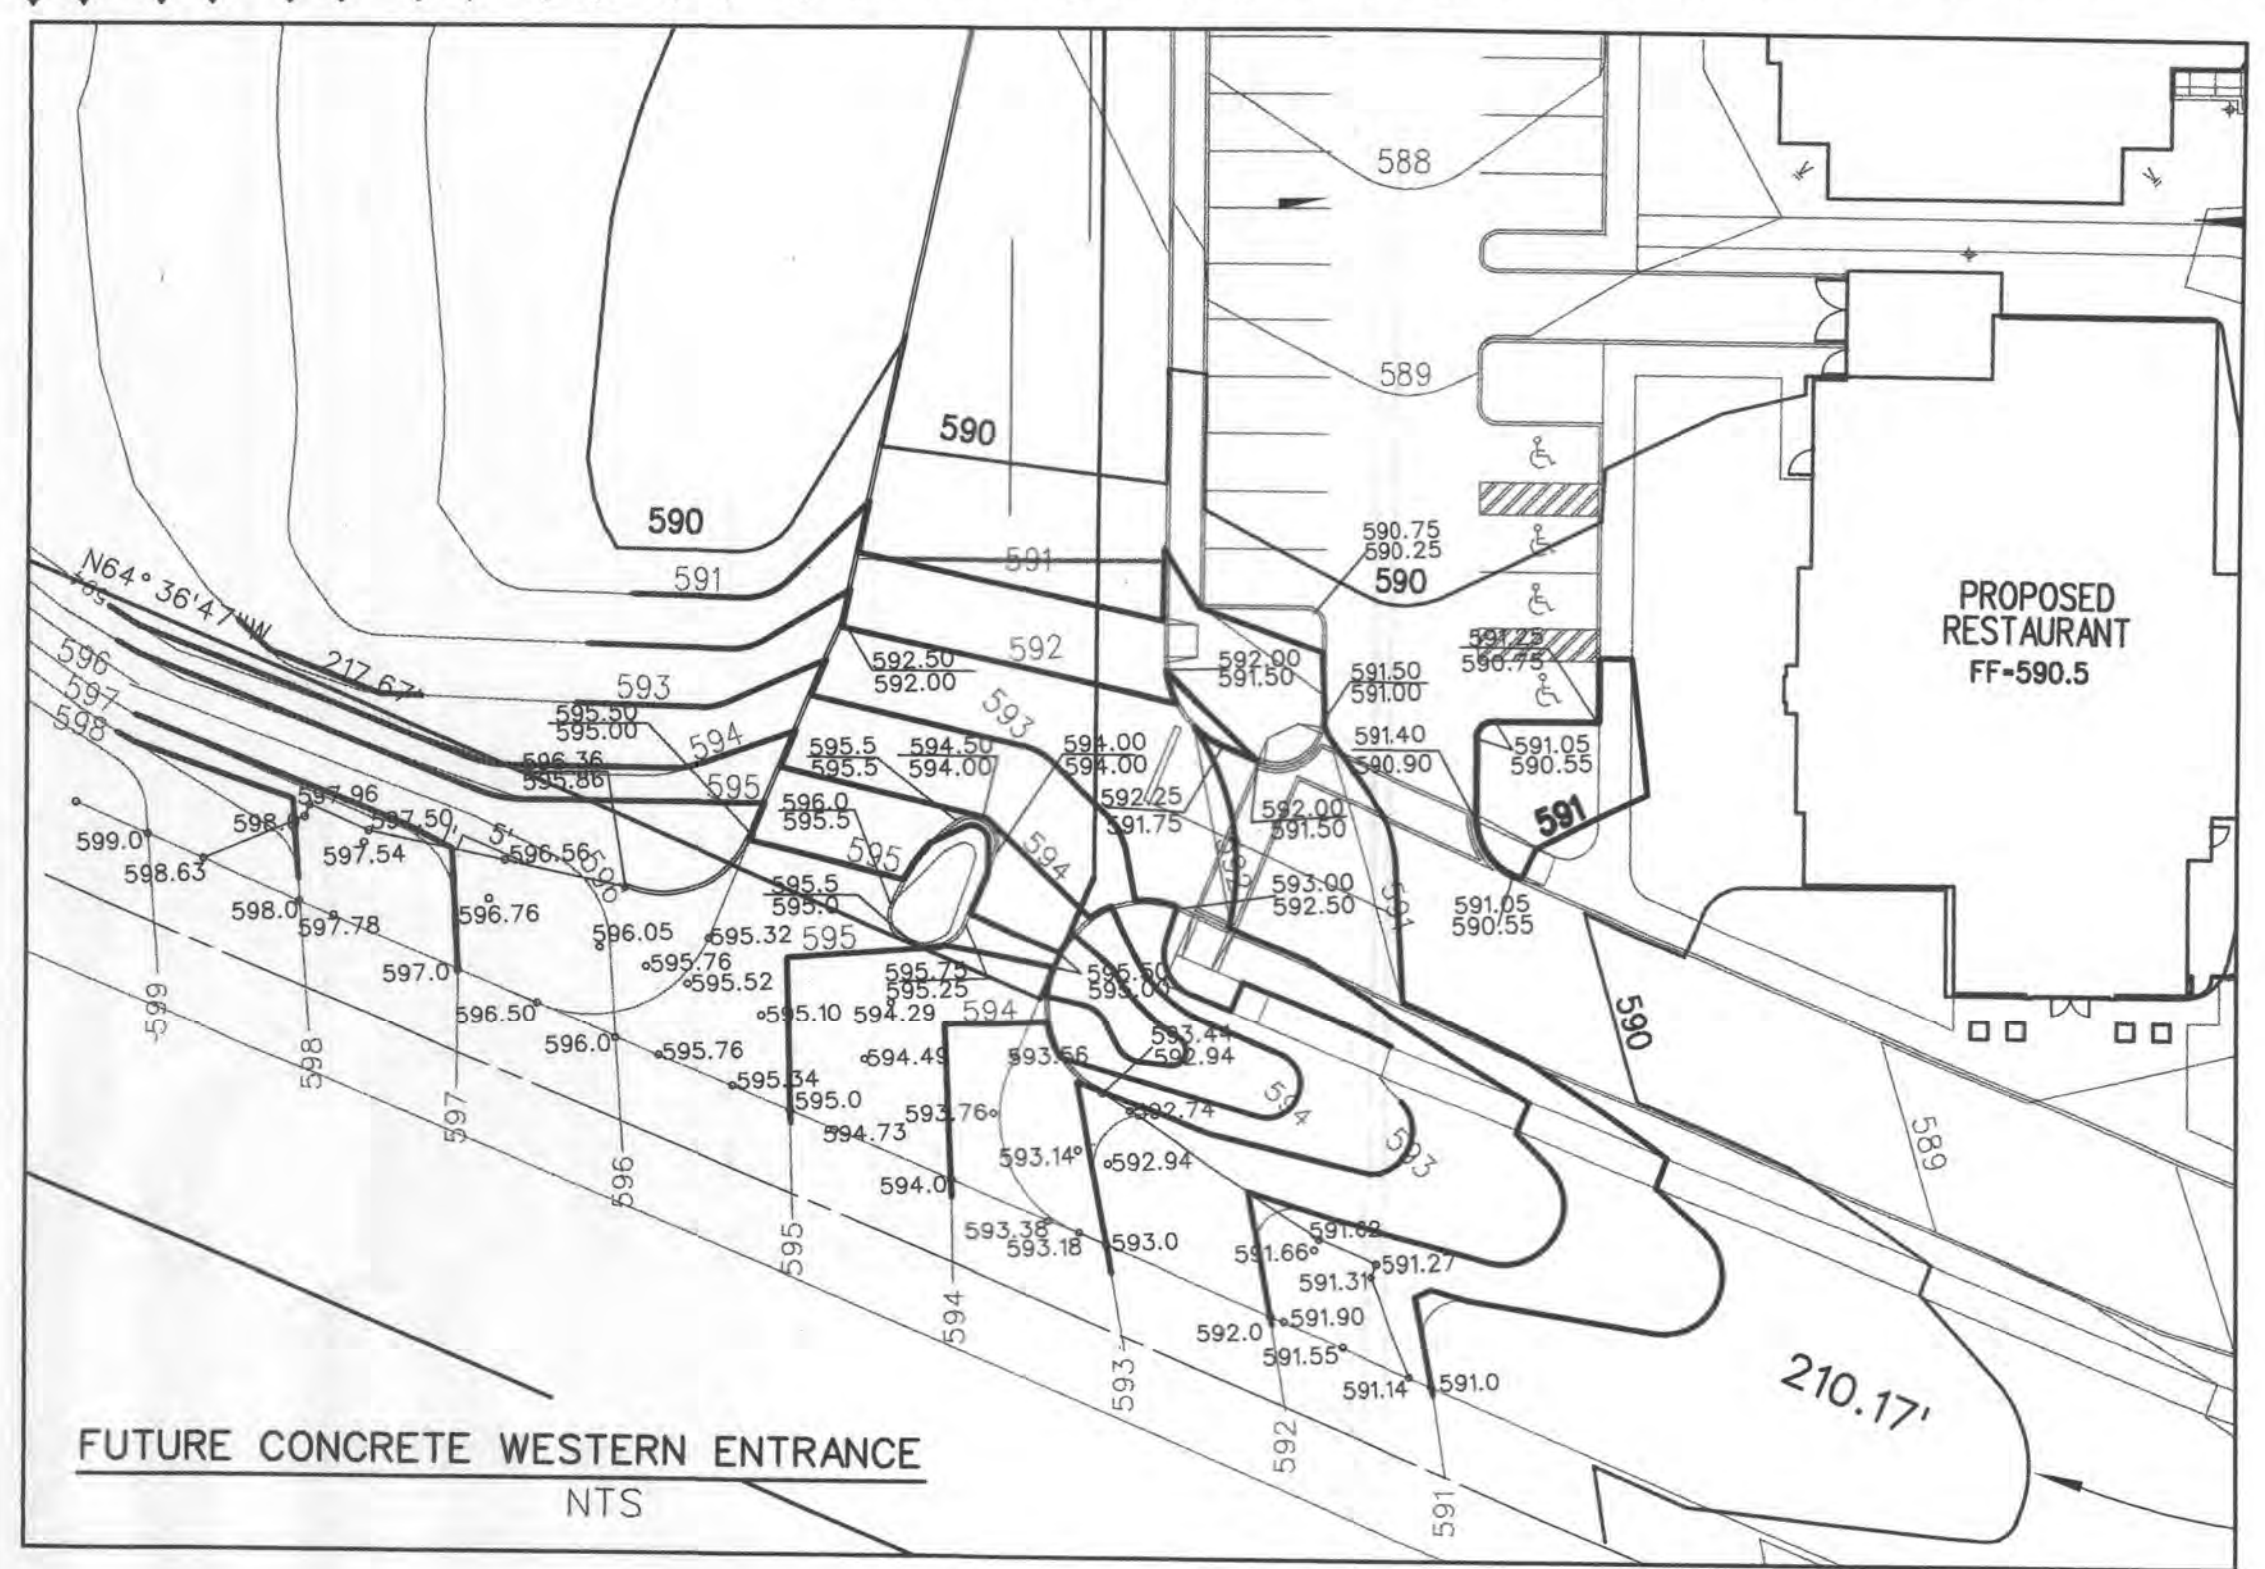

SECTION A-A  
NTS

\* 6" - EXCEPT WHERE VARIED TO MEET EXISTING IMPROVEMENTS.  
 \*\* 8" NRPCP - FOR STREET, SIDEROAD, ALLEY OR COMMERCIAL APPROACHES.  
 \*\*\* 17" NRPCP - FOR PRIVATE APPROACHES.

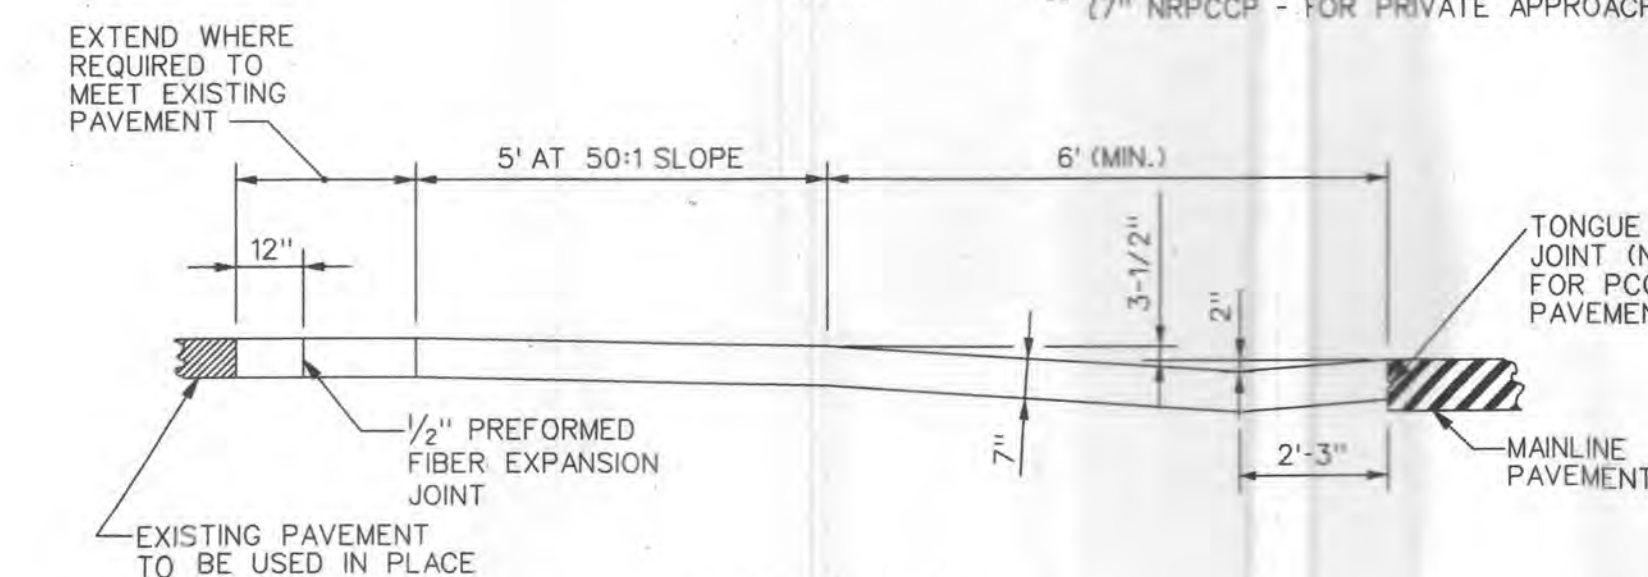

SECTION B-B  
NTS

