


NOTE: EXACT LENGTHS OF PIPE TO BE DETERMINED IN FIELD AFTER ADDITIONAL EXCAVATION.

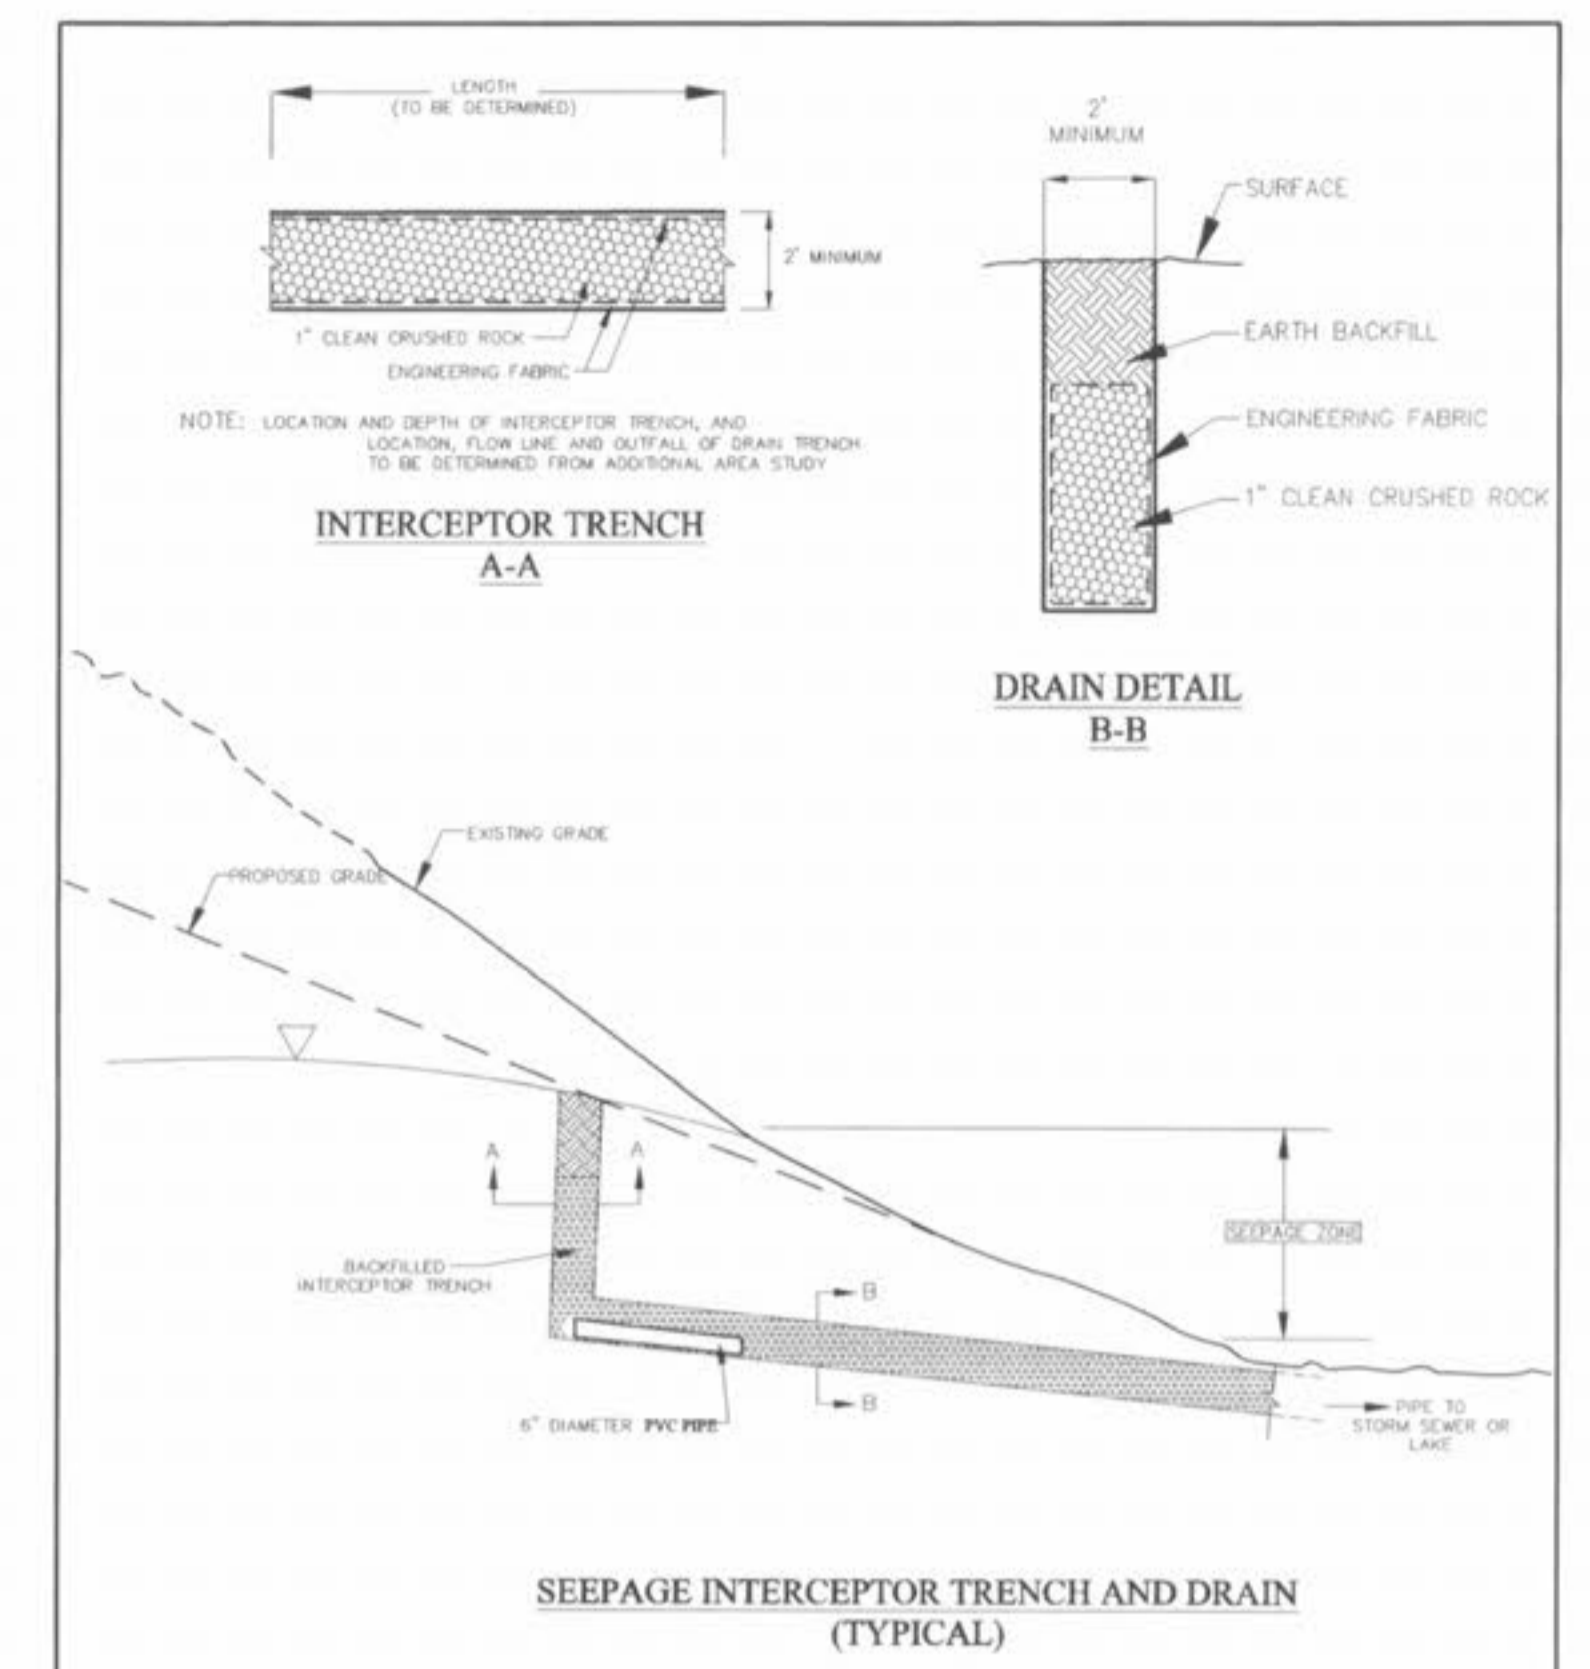

1. REVISED PER CLIENT; DWG (PRAS)

	PROJECT NAME BROOKSIDE ST. CHARLES COUNTY, MISSOURI	General Notes/Legend INTERCEPTOR TRENCH AND DRAINAGE TRENCH TO BE LINED WITH ENGINEERING FABRIC.	SCALE: NOT TO SCALE FIGURE 1
	DETAILS DRAWN BY: DWM DATE: 05/20/05 JOB NUMBER: 2003-0093.00 CHECKED BY: WJG		

PICKETT RAY & SILVER
 CIVIL ENGINEERS
 PLANNERS
 LAND SURVEYORS
 333 Mid Rivers Mall Drive
 St. Peters, MO 63376
 Phone (636) 397-1211
 Fax (636) 397-1104

BROOKSIDE Village 'A'
 Spring Interceptor Trench and Drain
 Prepared For:
 Summit Pointe L.C.

REVISIONS	NO.	DATE	REVISED PER CITY COMMENTS
1	1	07/20/05	REVISED PER CITY COMMENTS 07/20/05
2	2	08/11/05	REV. PER CITY COMMENTS 08/11/05

ENGINEERS AUTHENTICATION
 The responsibility for professional engineering liability on this project is hereby limited to the set of plans authenticated by the seal, signature, and date hereunder attached. Responsibility is disclaimed for all other engineering plans involved in this project and specifically excludes revisions after this date unless reauthenticated.

PICKETT RAY & SILVER, INC.
 HAROLD J. BARTCH
 NUMBER E-17751
 MISSOURI PROFESSIONAL ENGINEER

DRAWN DWM	DATE 6/17/05
CHECKED WJG(SCI)	DATE 6/17/05
PROJECT # 03029.SUPO.01R	
TASK # 12	FIELD BOOK 847
BROOKSIDE Village 'A' Trench and Drain SHEET 43A OF 149 © Copyright 2005 by Pickett, Ray & Silver Inc.	