



MOUNTAIN BROOK COURT

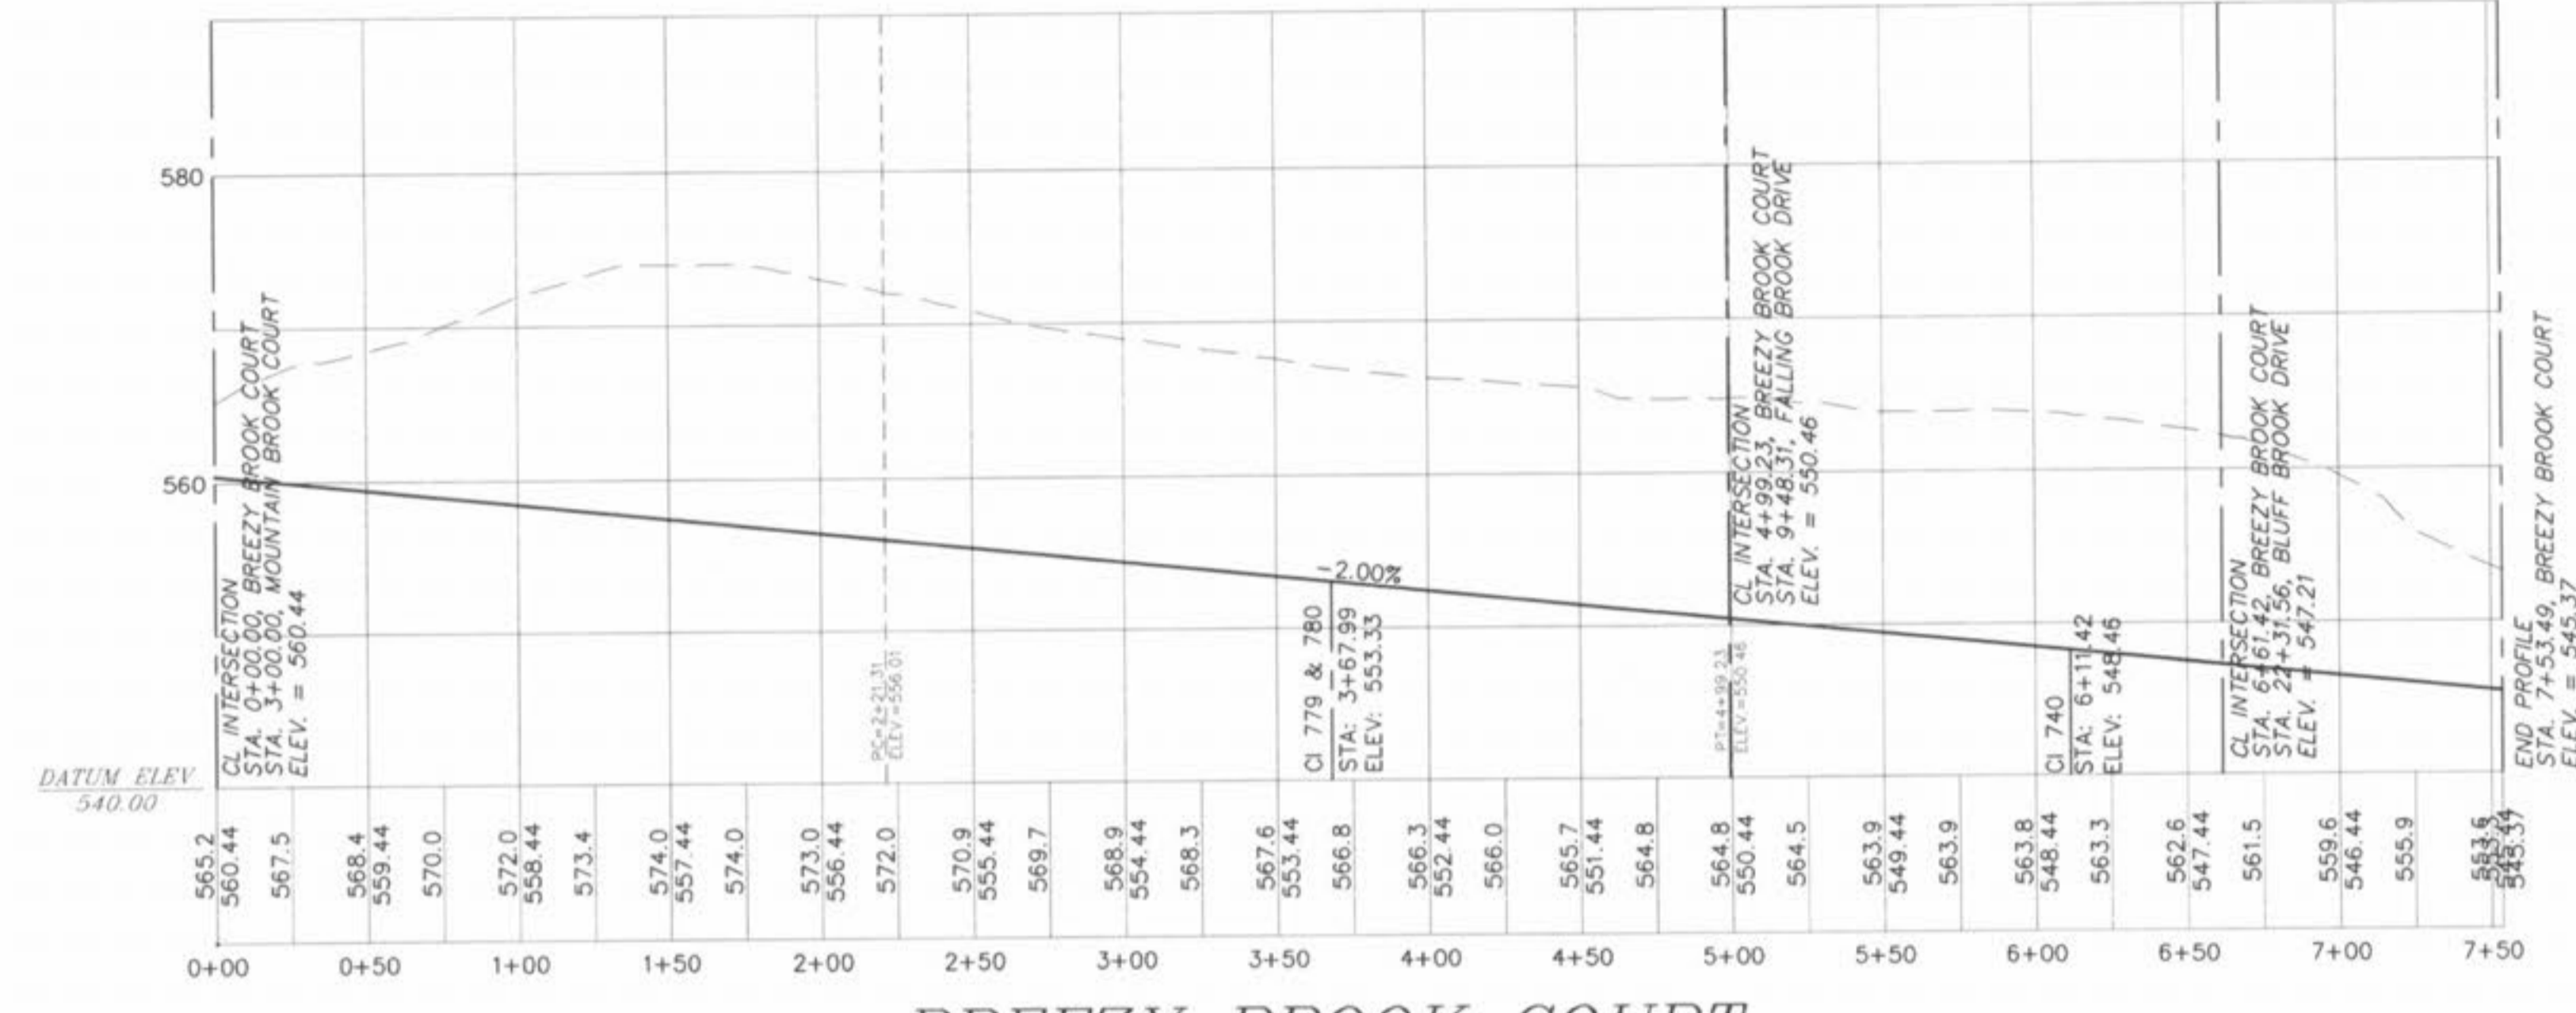

BREEZY BROOK COURT

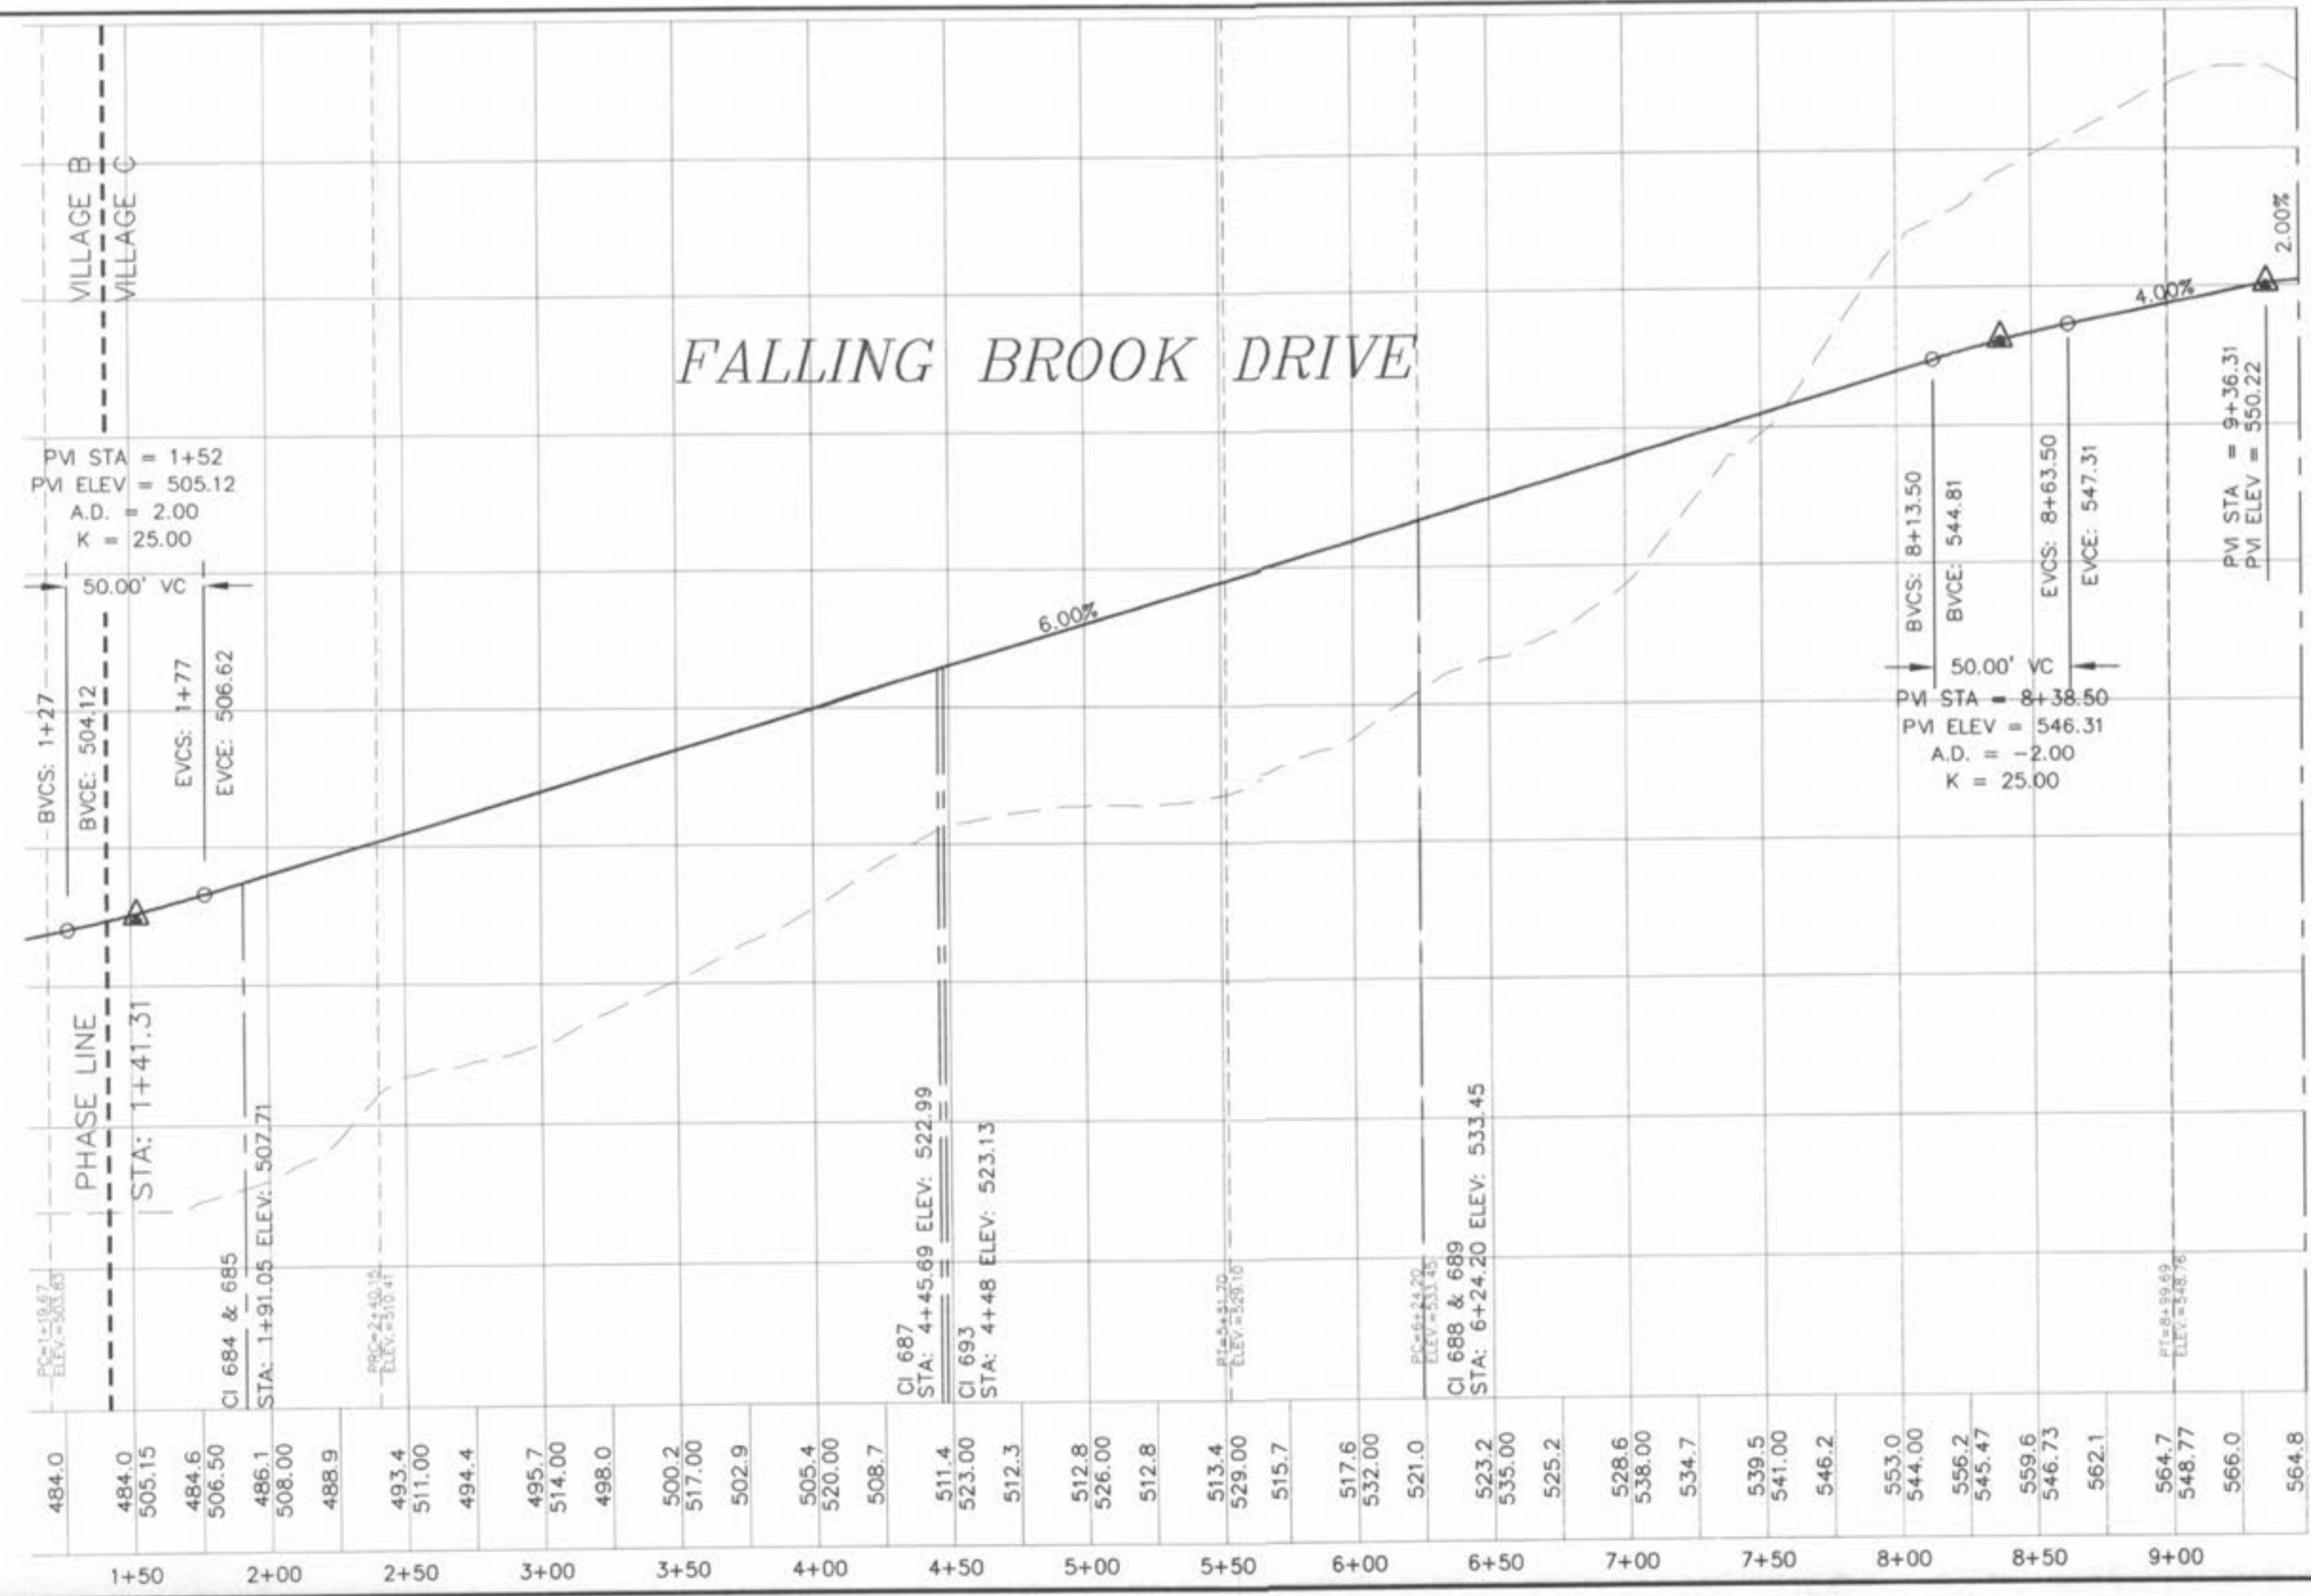

FALLING BROOK DRIVE

HORIZONTAL SCALE: 1" = 50'
VERTICAL SCALE: 1" = 10'

PICKETT RAY & SILVER
CIVIL ENGINEERS
PLANNERS
LAND SURVEYORS
333 Mid Rivers Mall Drive
St. Peters, MO 65378
Phone (636) 397-1211
Fax (636) 397-1104

BROOKSIDE VILLAGE C
STREET PROFILES
SUMMIT POINTE L.C.
Prepared For:
239 FOX HILL ROAD
ST. CHARLES, MO. 63101
(636) 540-9390

REVISIONS	NO.	DATE	REV. PER CITY COMMENTS
	3	8/11/05	

ENGINEERS AUTHENTICATION
The responsibility for professional engineering liability on this project is hereby limited to the set of plans authenticated by the seal, signature, and date hereunder attached. Responsibility is disclaimed for all other engineering plans involved in this project and specifically excludes revisions after this date unless reauthenticated.

PICKETT RAY & SILVER, INC.
STATE OF MISSOURI
REGISTERED PROFESSIONAL ENGINEER
HAROLD J. BARTCH
NUMBER E-17751

DRAWN	DATE
E.J.S.	FEB., 2005
CHECKED	DATE
D.W.D.	FEB., 2005
PROJECT #	03029.SUPO.01R
TASK #	002 FIELD BOOK 847

I:\server\Projects\03029 (dwg)\03029-PRO.dwg, 8/11/2005 1:08:10 PM, NICK