

4" TYPE "C" ASPHALTIC CONCRETE WEARING SURFACE

6" COMPACTED TYPE 1 AGGREGATE BASE

THE ASPHALT SURFACE SHALL BE COMPACTED TO 98% MAXIMUM DENSITY

ASPHALT PAVEMENT DETAIL FOR EMERGENCY ACCESS

NOT TO SCALE








3" TYPE "C" ASPHALTIC CONCRETE WEARING SURFACE

4" COMPACTED TYPE 1 AGGREGATE BASE

THE ASPHALT SURFACE SHALL BE COMPACTED TO 98% MAXIMUM DENSITY

ASPHALT PAVEMENT DETAIL FOR WALKING TRAIL

NOT TO SCALE

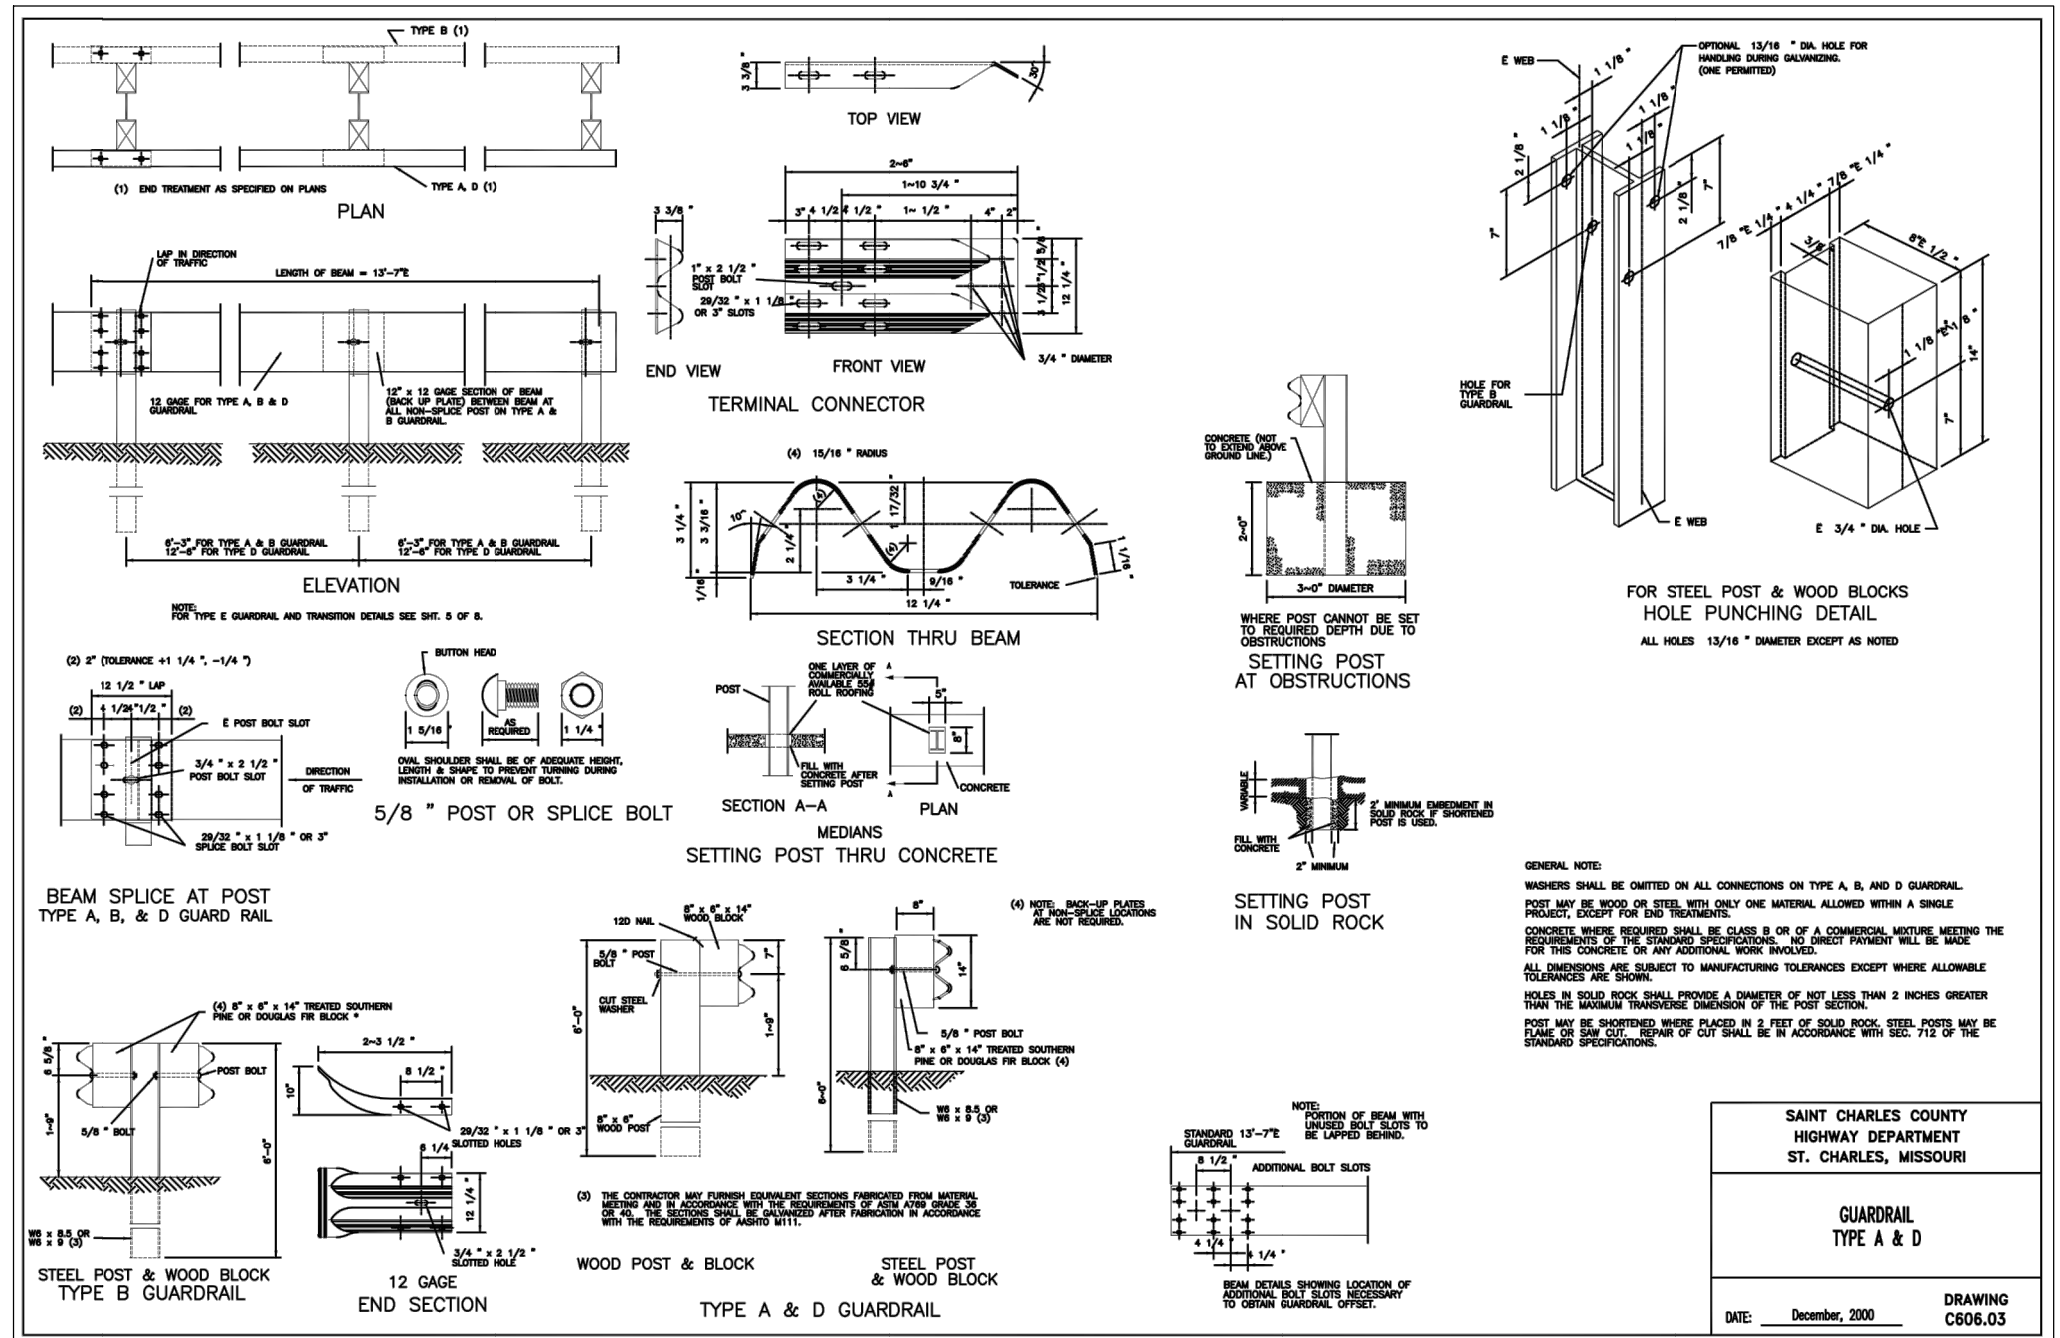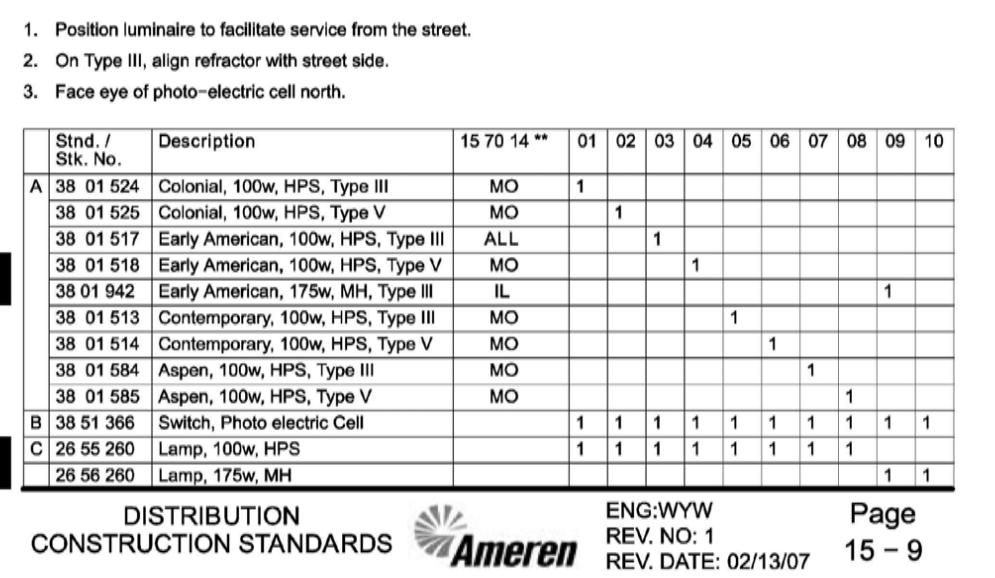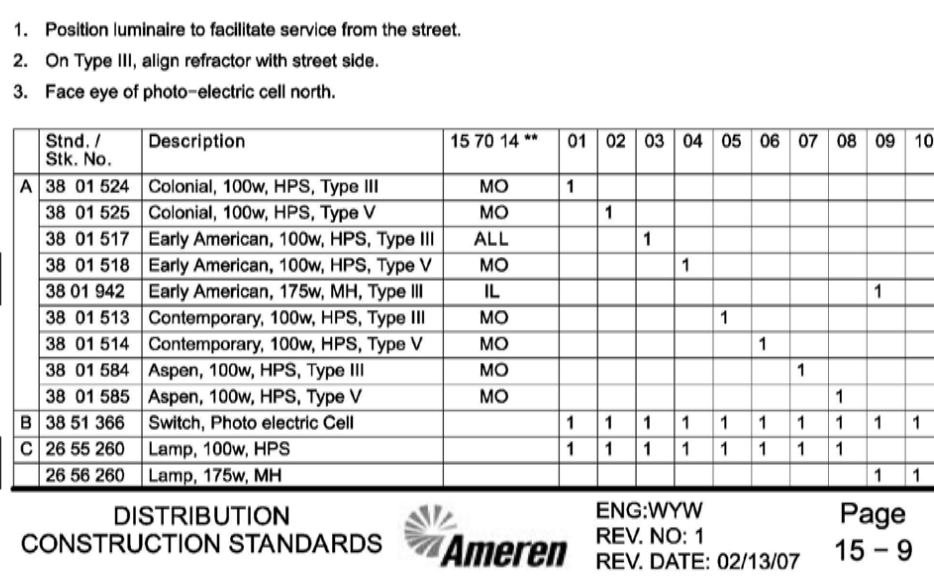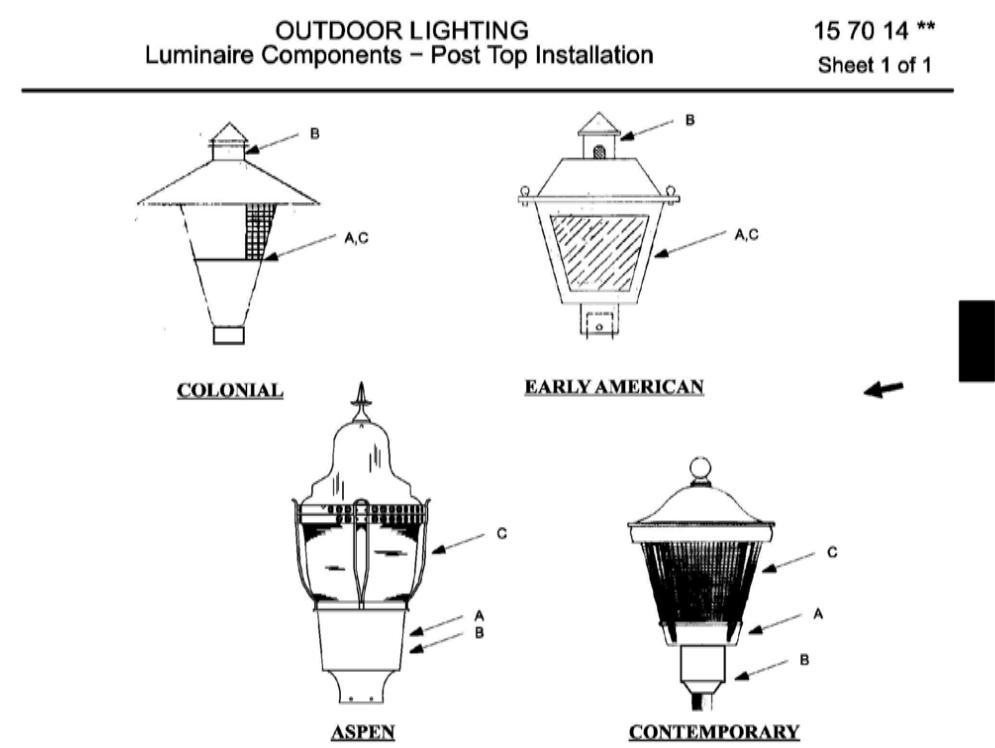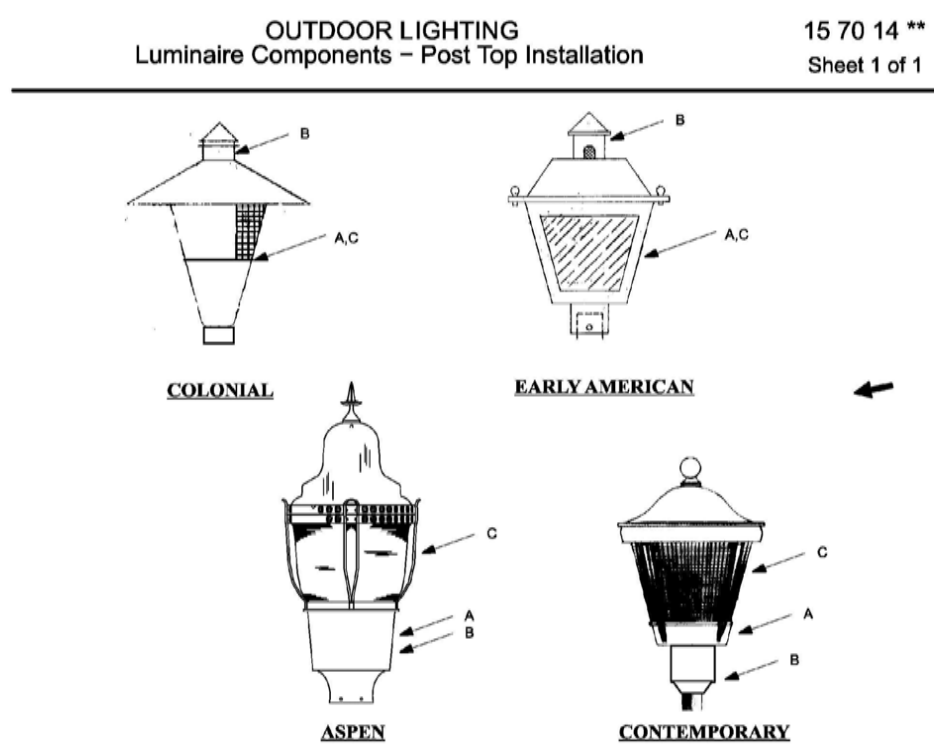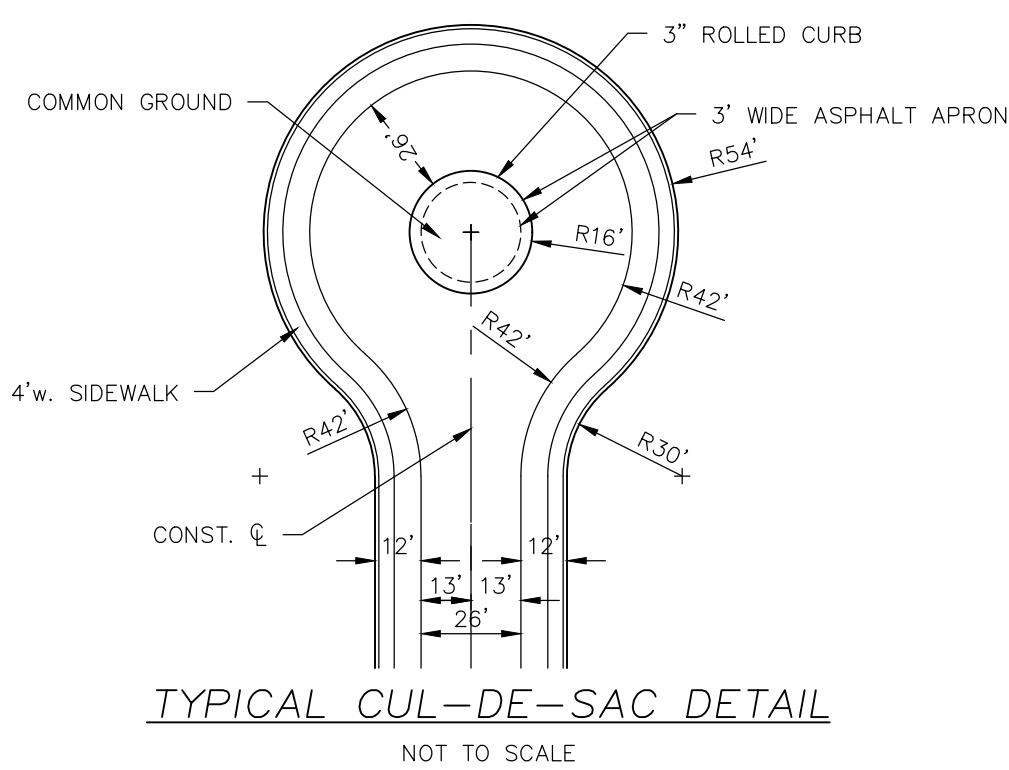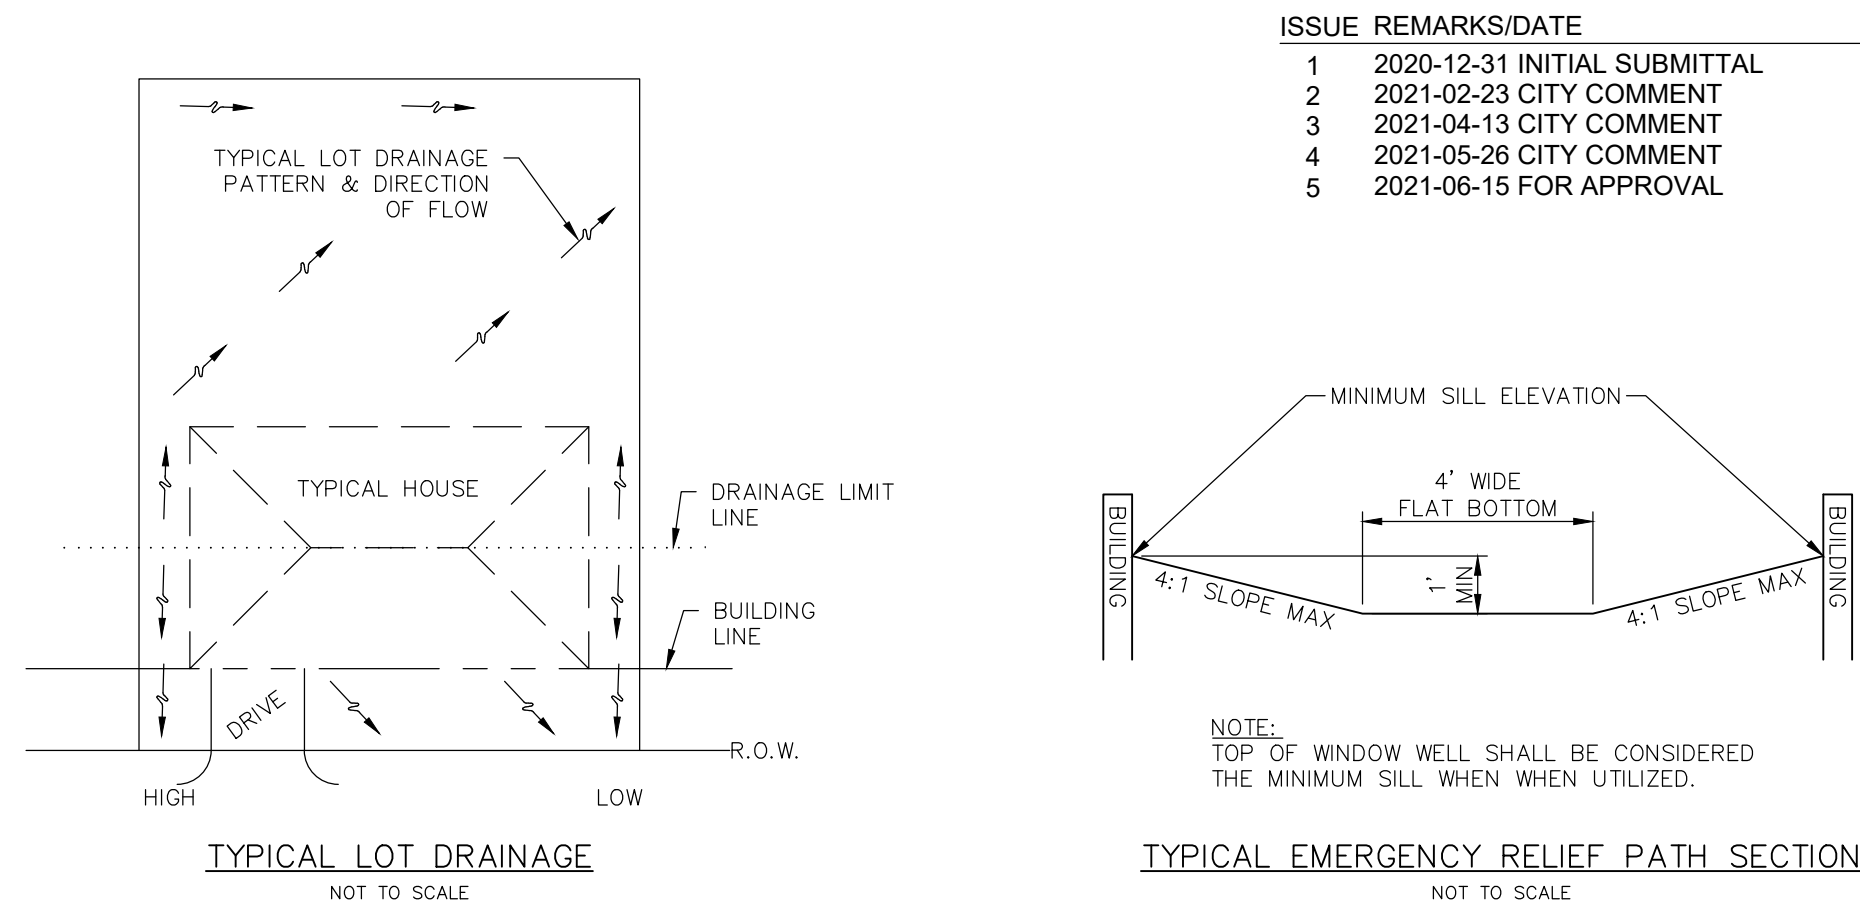

IMP