
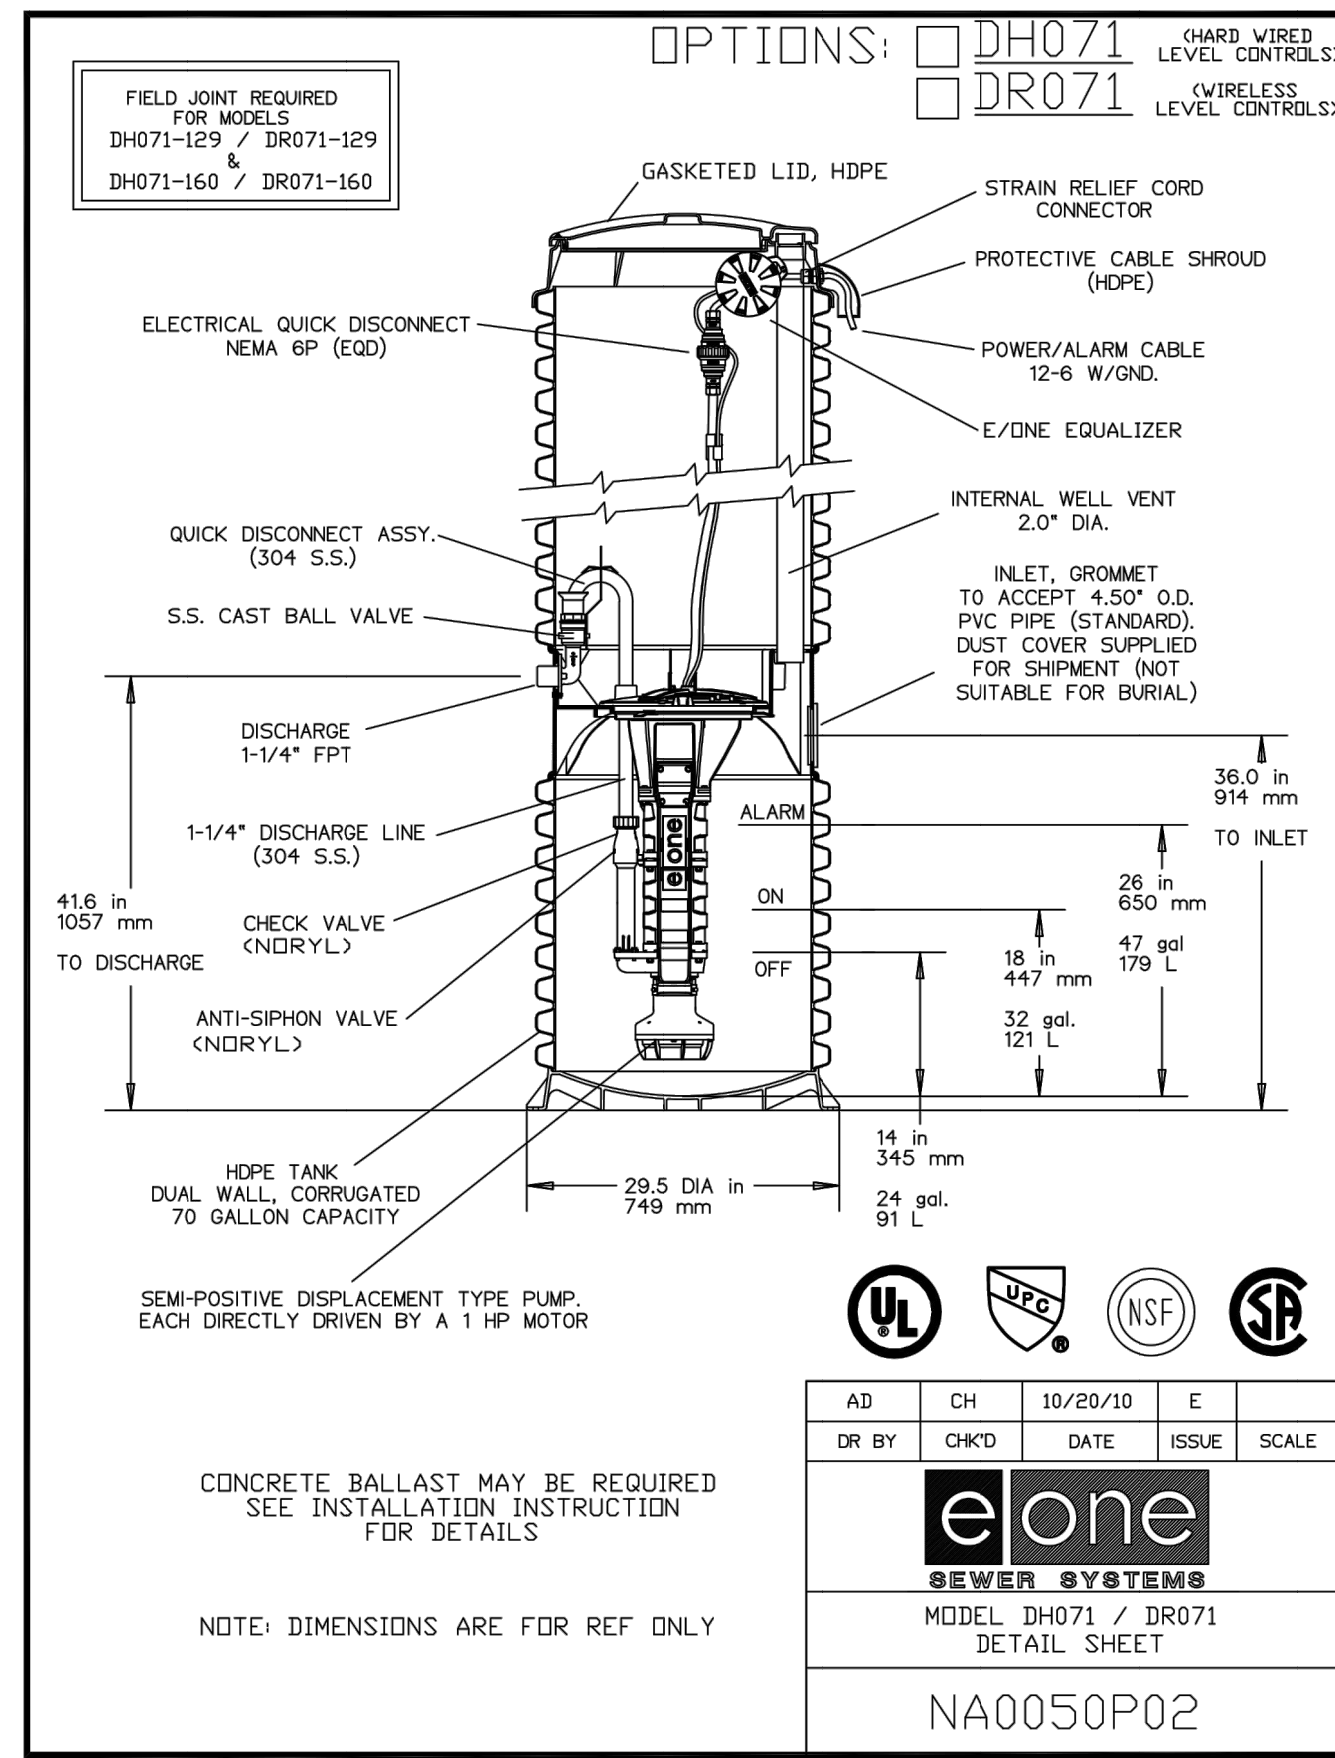
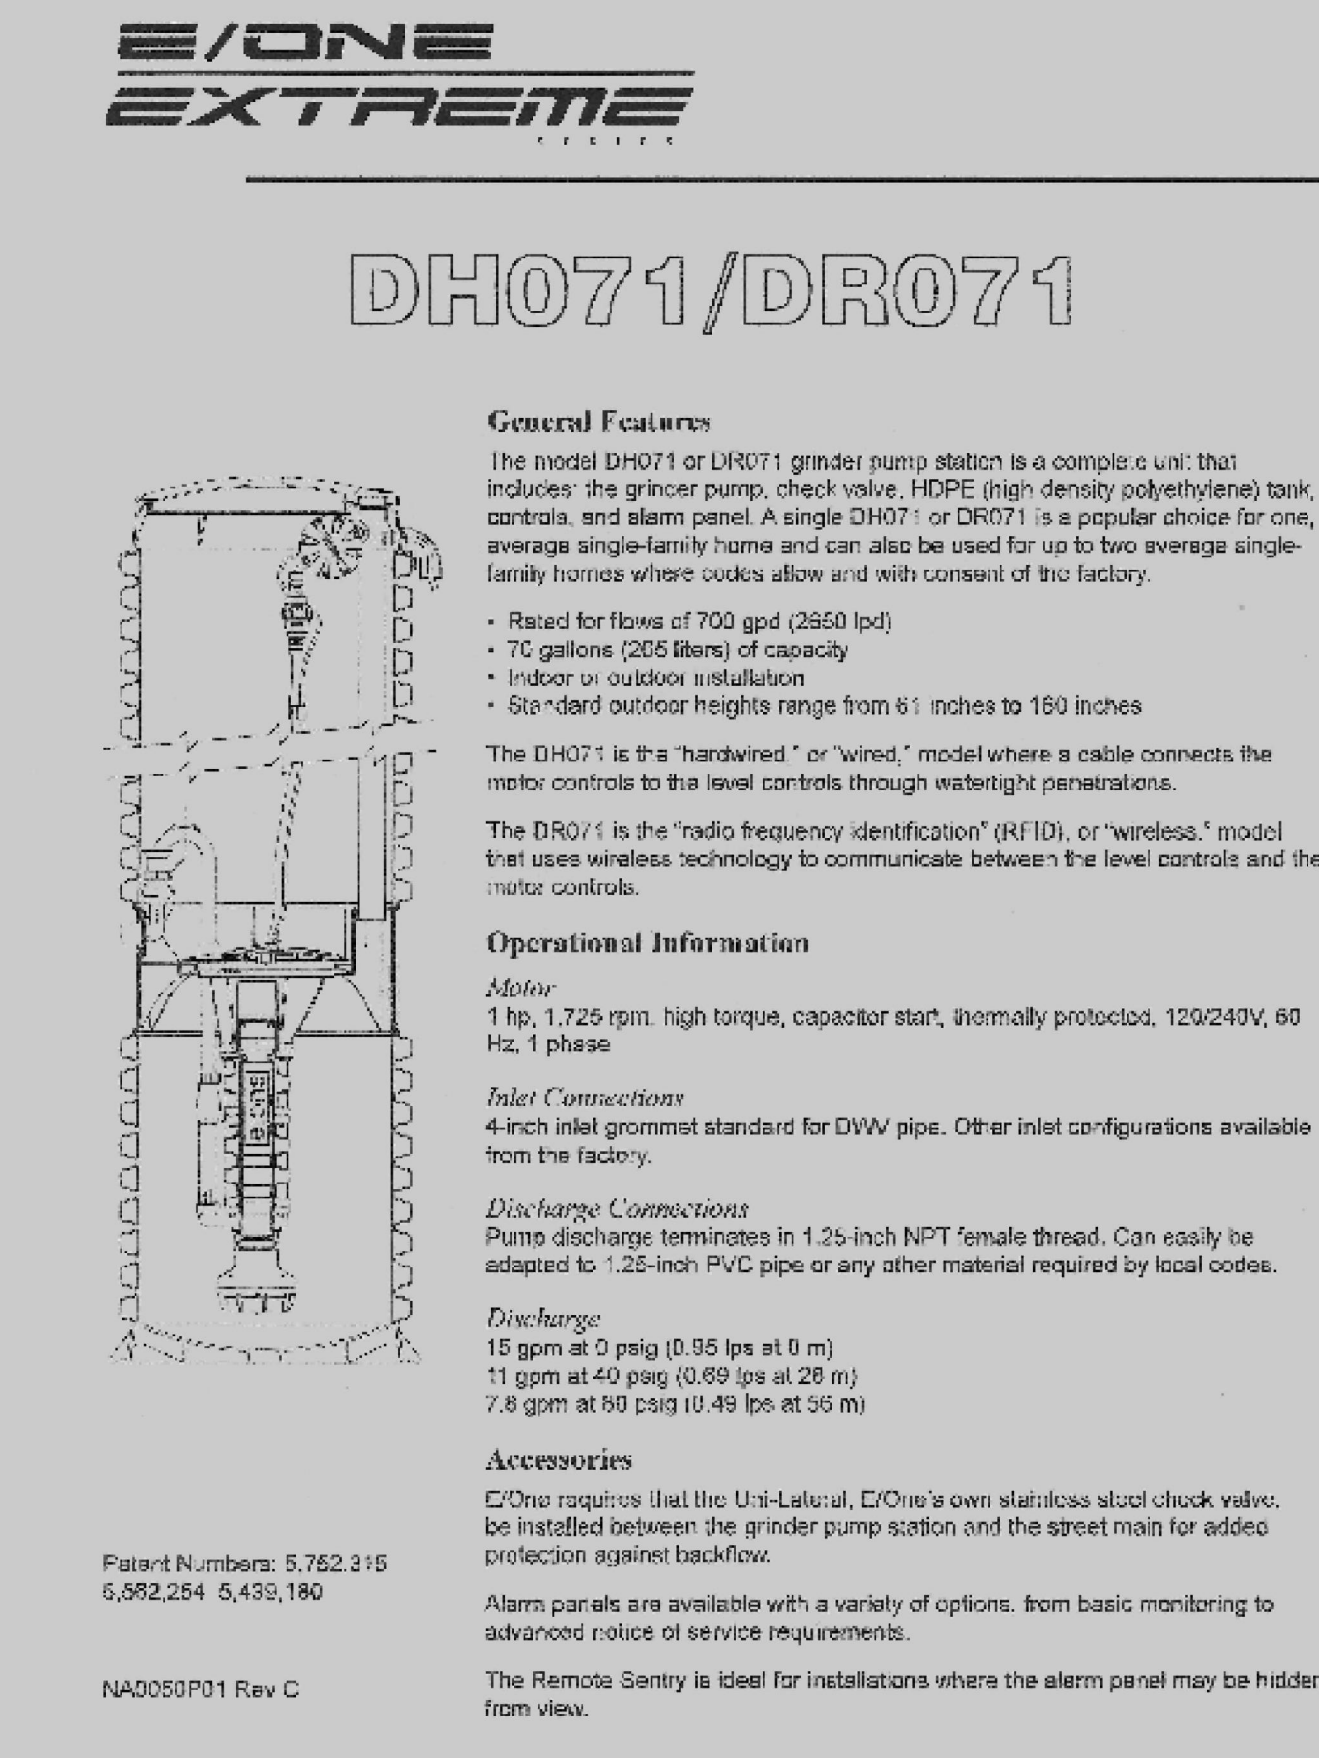
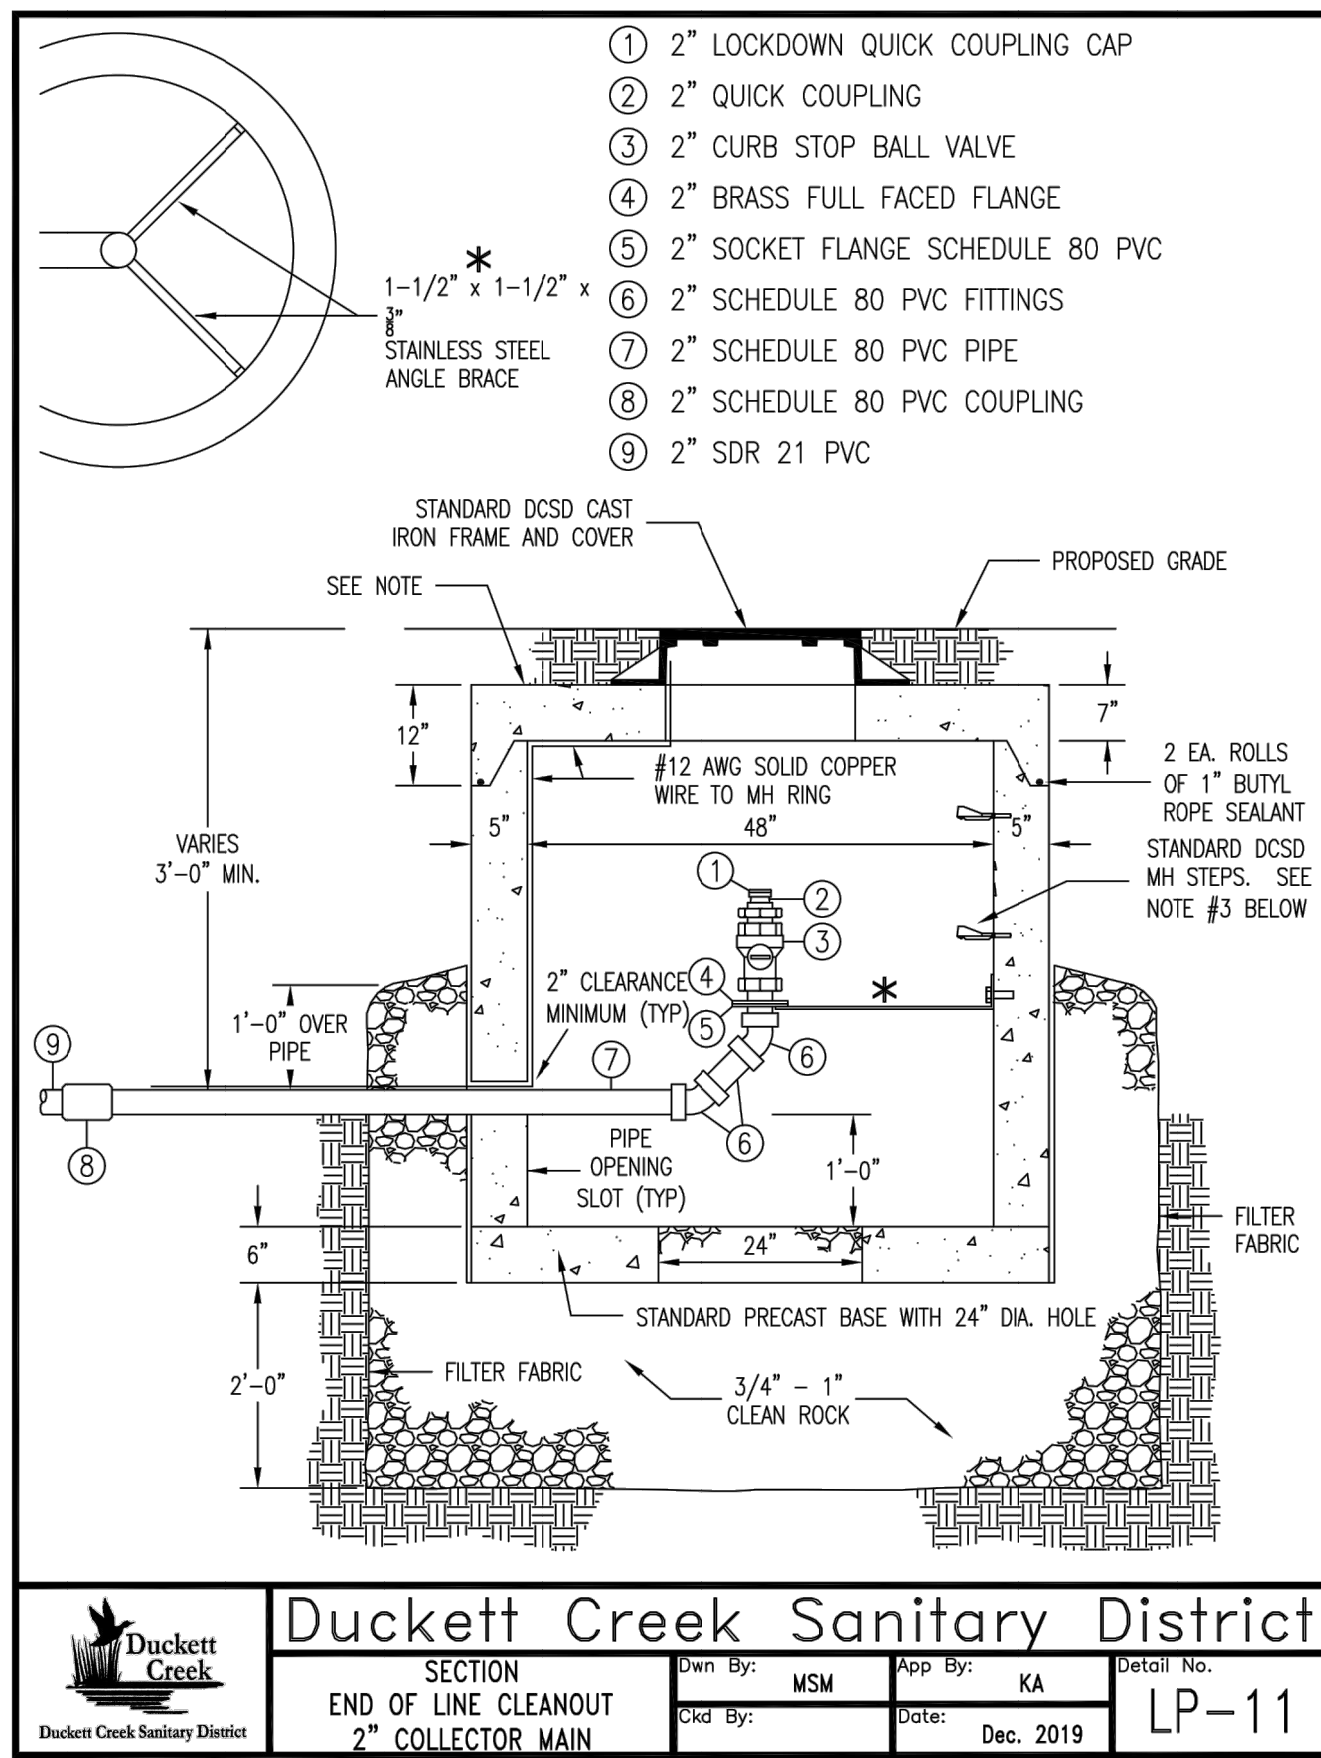
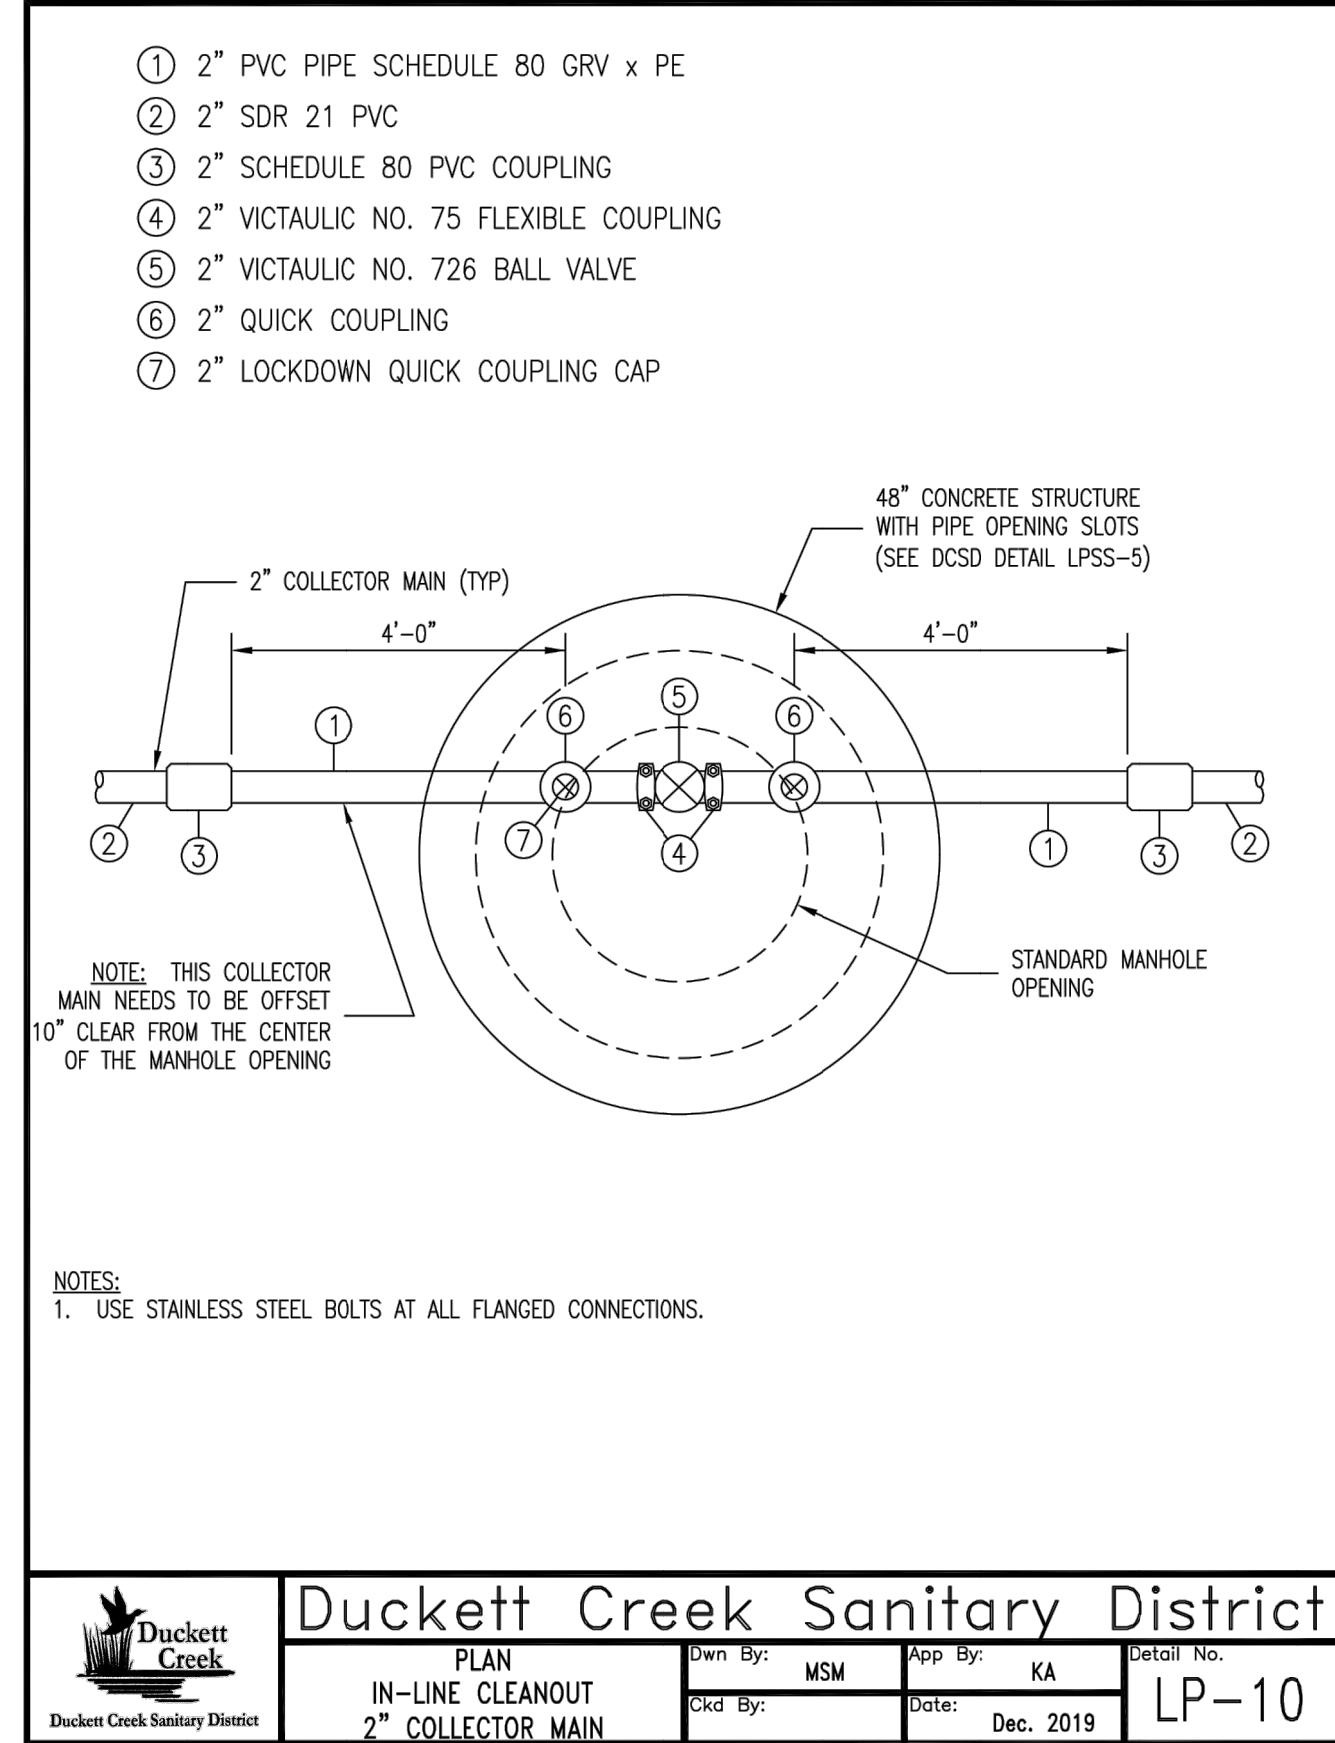
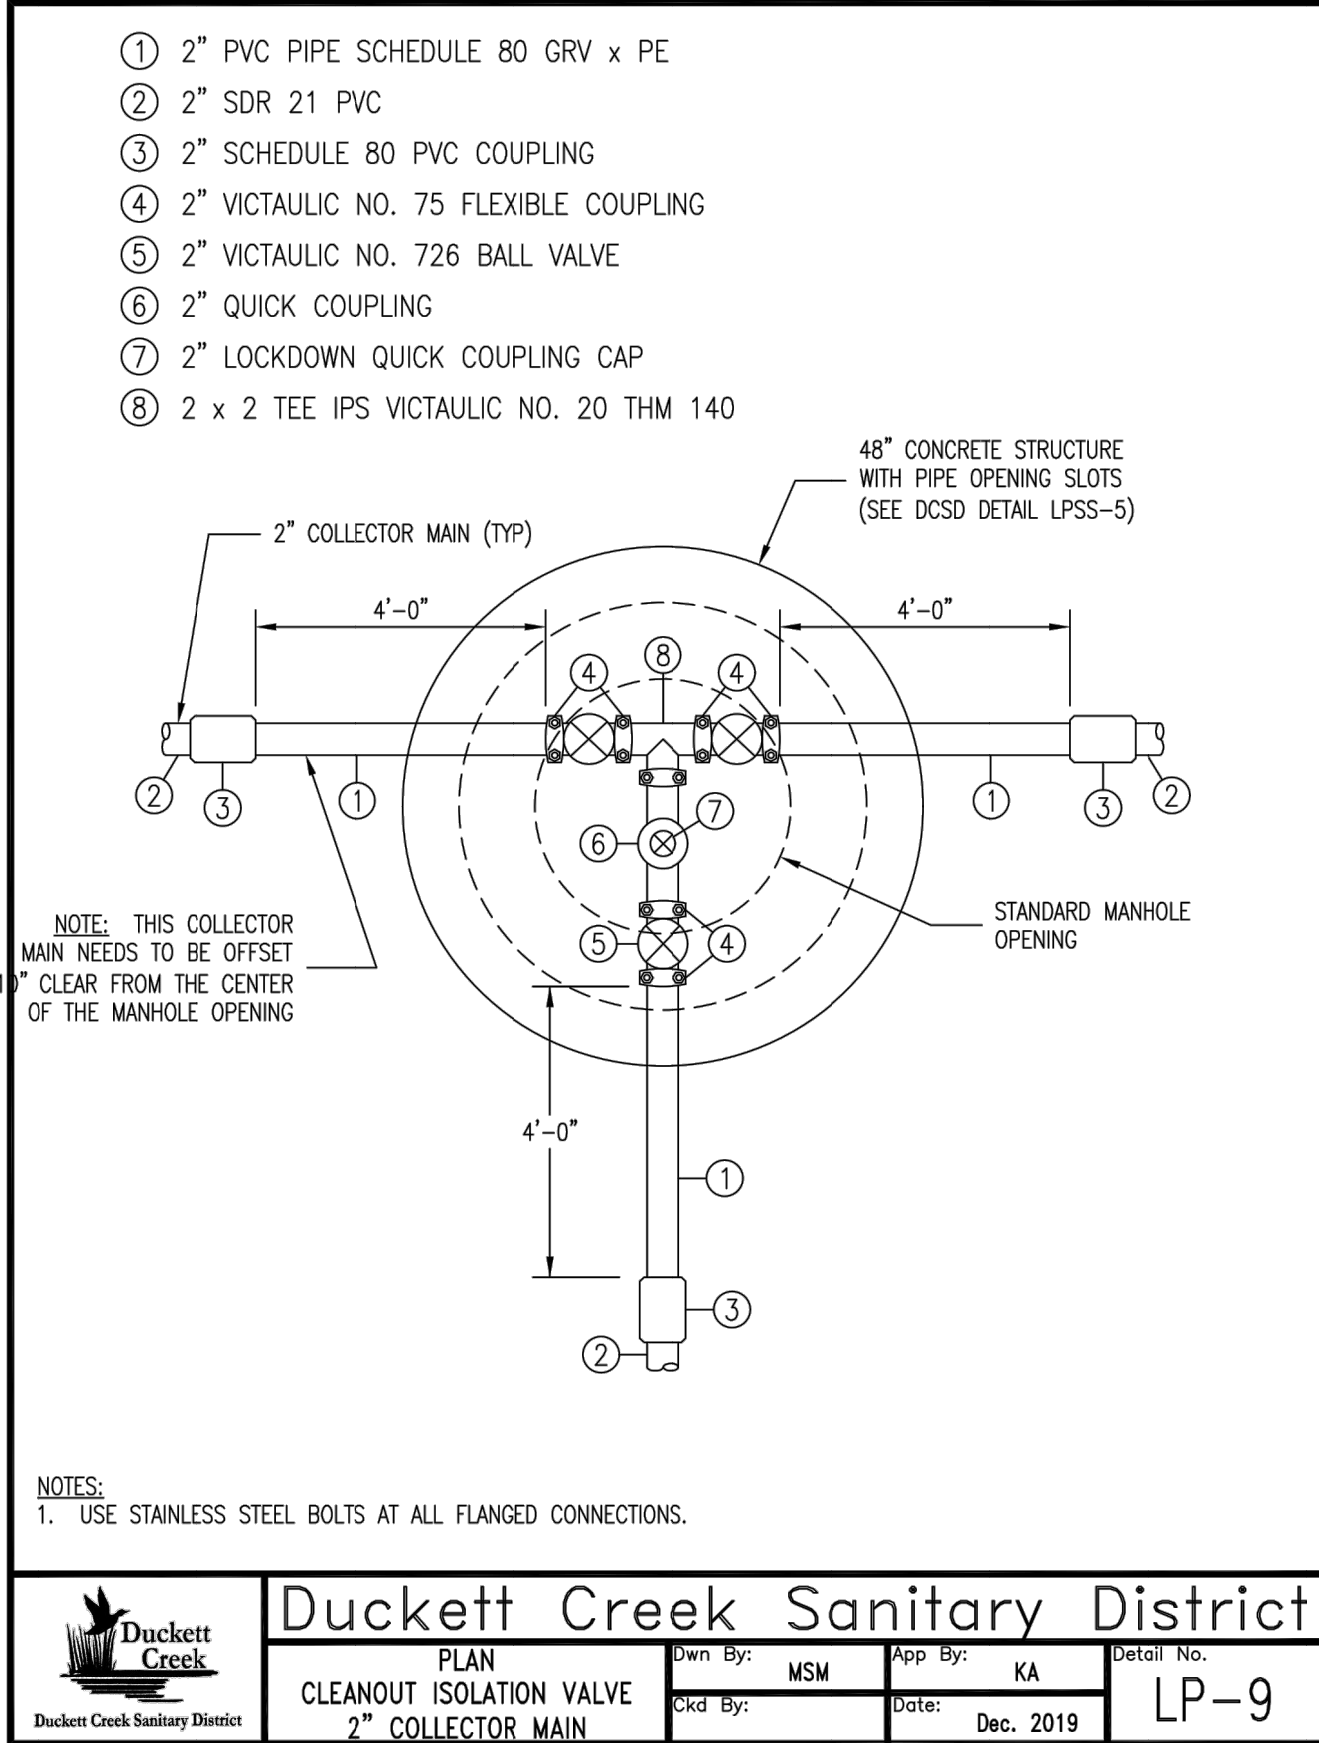
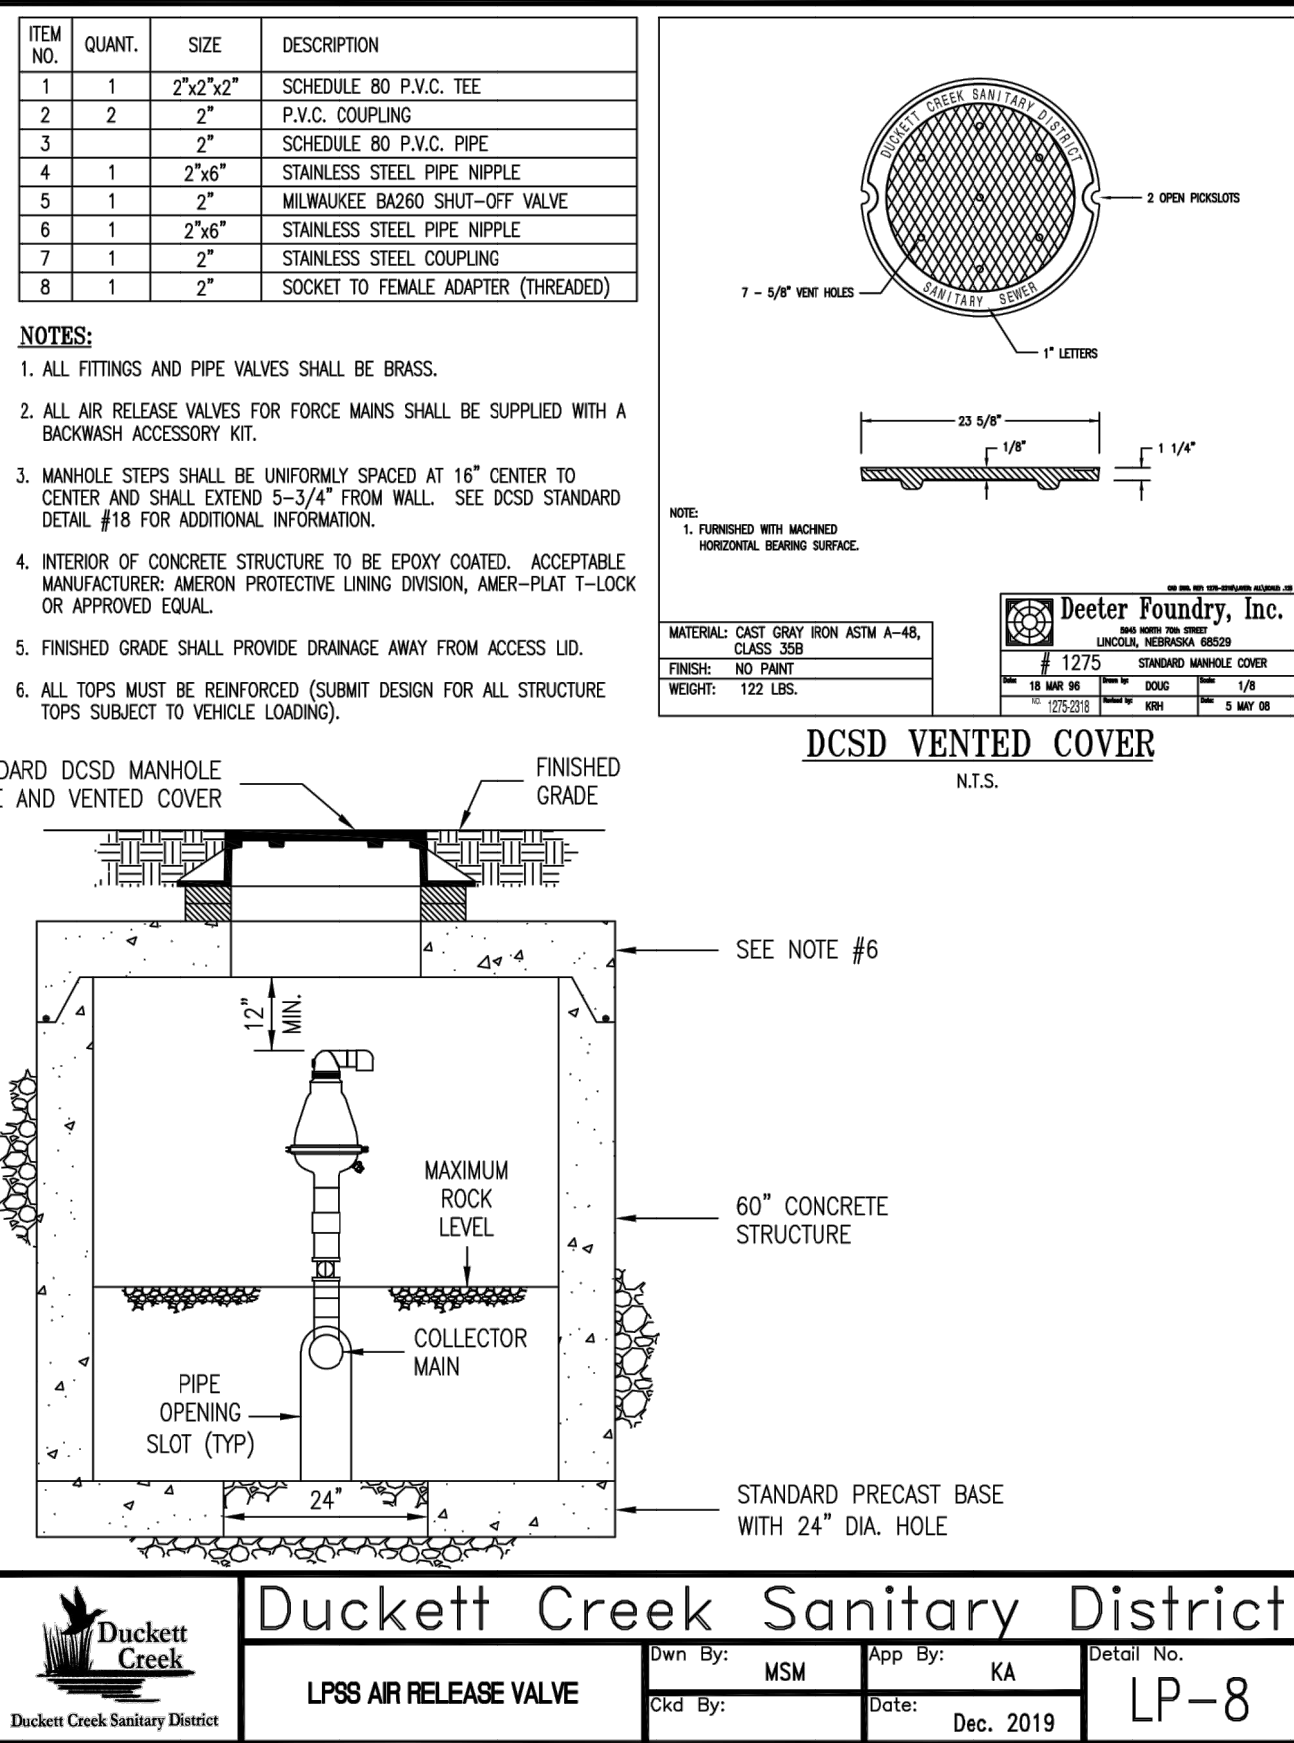


Drawing name: V:\1910344_FullDraw\Drawings\Engineering\Improvements\0344IMP DETAILS.dwg, Plotted on: Jun 15, 2021 - 7:57am, Plotted by: jlukenhaus

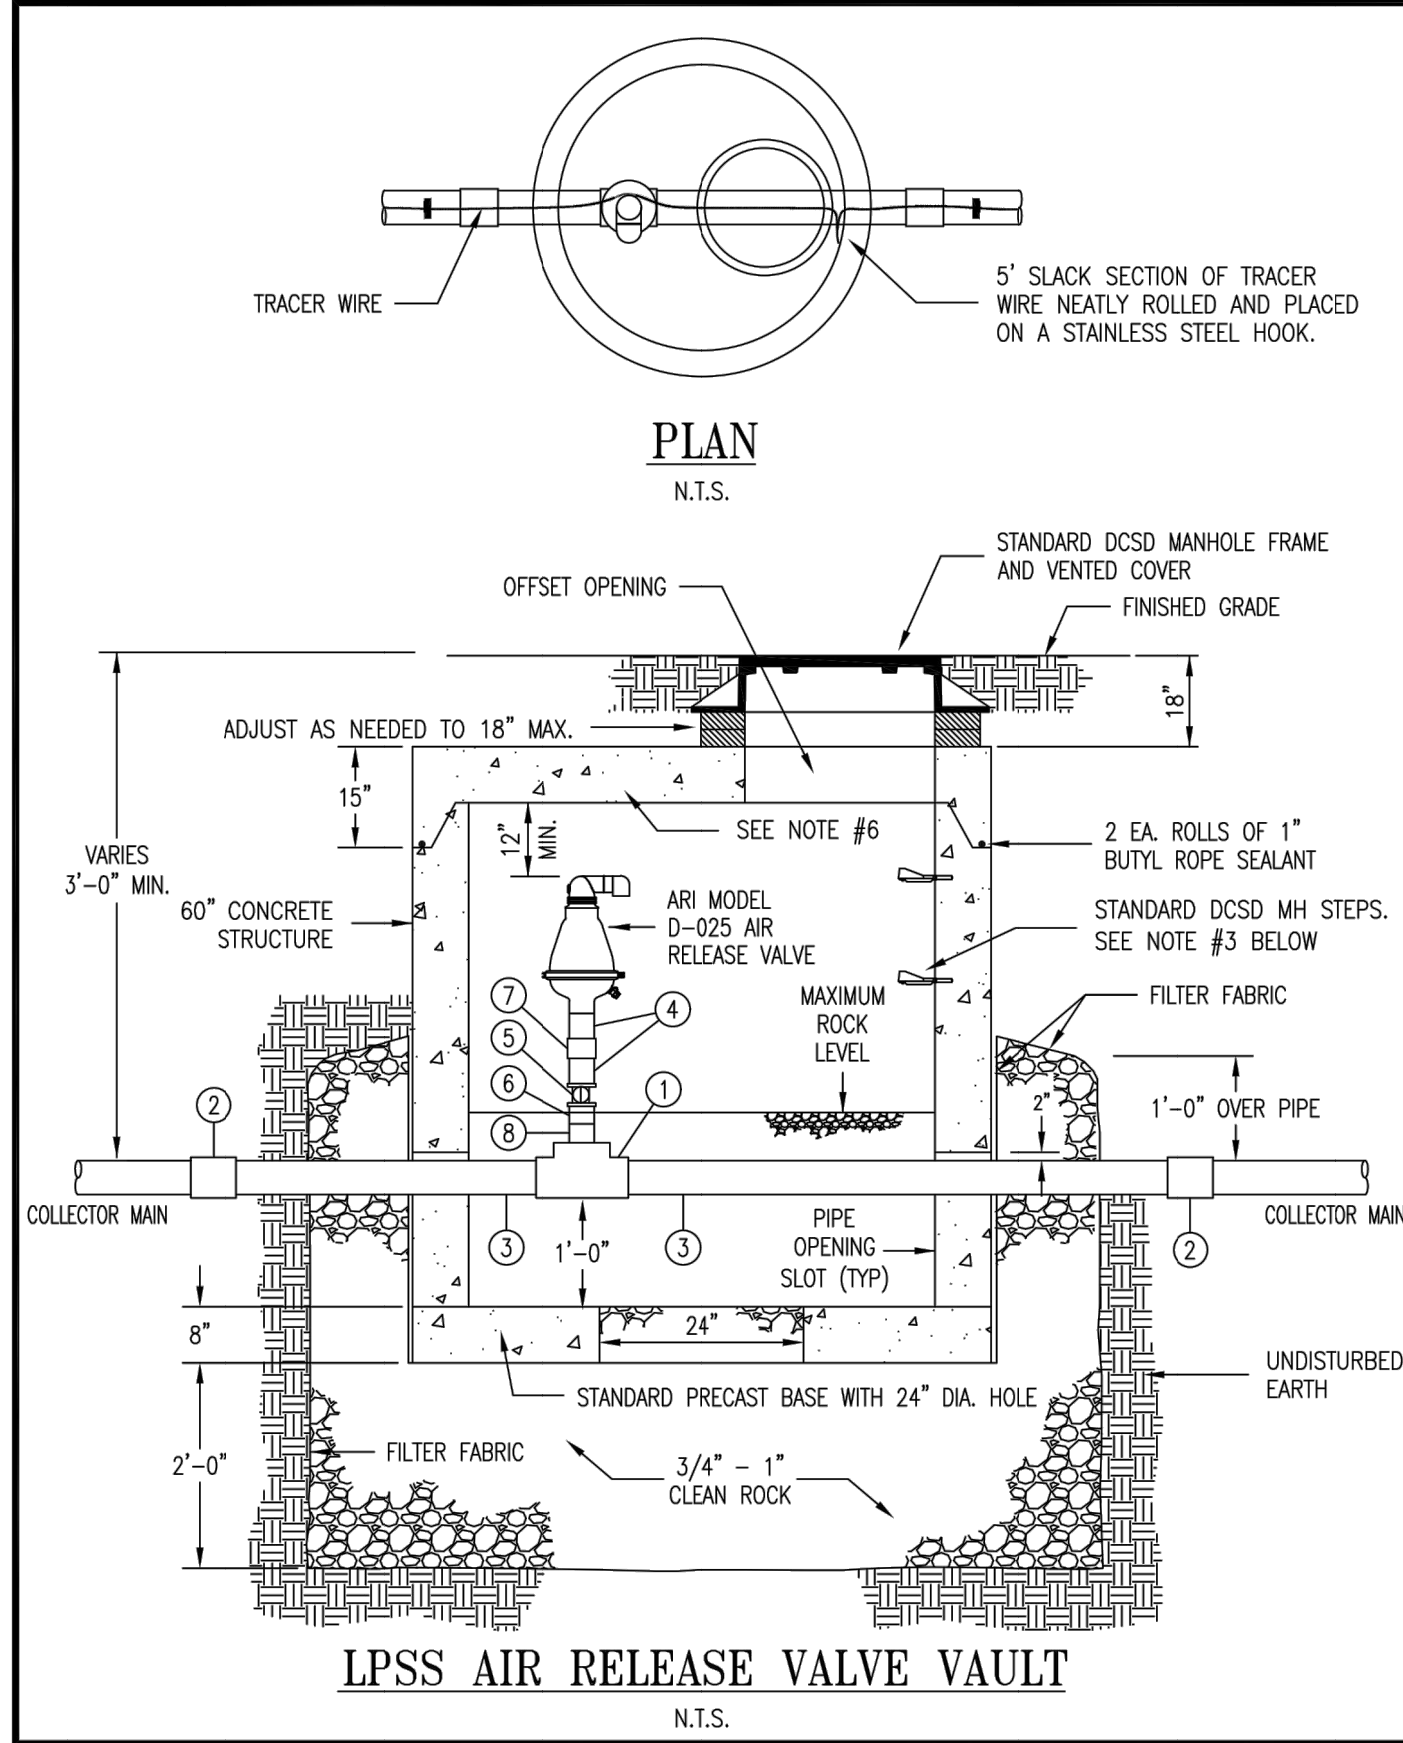

LOMBARDO HOMES OF ST. LOUIS, LLC
2299 TECHNOLOGY DRIVE, SUITE 150
OFALLON, MISSOURI 63368
Ph. 636-265-2710
Fax 636-695-3195

P+Z No. 20-001538
City No. 20-009251
Date: JUNE 15, 2021
Job No. 19-10-344

Page No.

DTL-4


IMP

PROJECT TITLE

BROOKSIDE
ADDITION

OFALLON, MISSOURI

THE **STERLING** CO.
ENGINEERS & SURVEYORS
5055 New Baumgartner Road
St. Louis, Missouri 63129
Ph 314-487-0440 Fax 314-487-8944
www.sterling-eng-sur.com
Corporate Certificate of Authority #001348

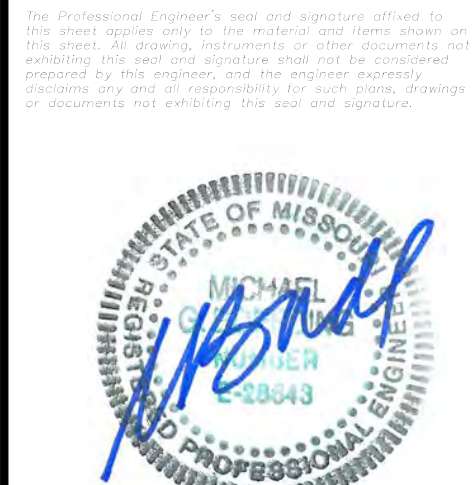

Date: 06-15-2021
Michael G. Boerding, PE
License No. MO E-28643
Professional Engineer

LOW PRESSURE SEWER DETAILS