
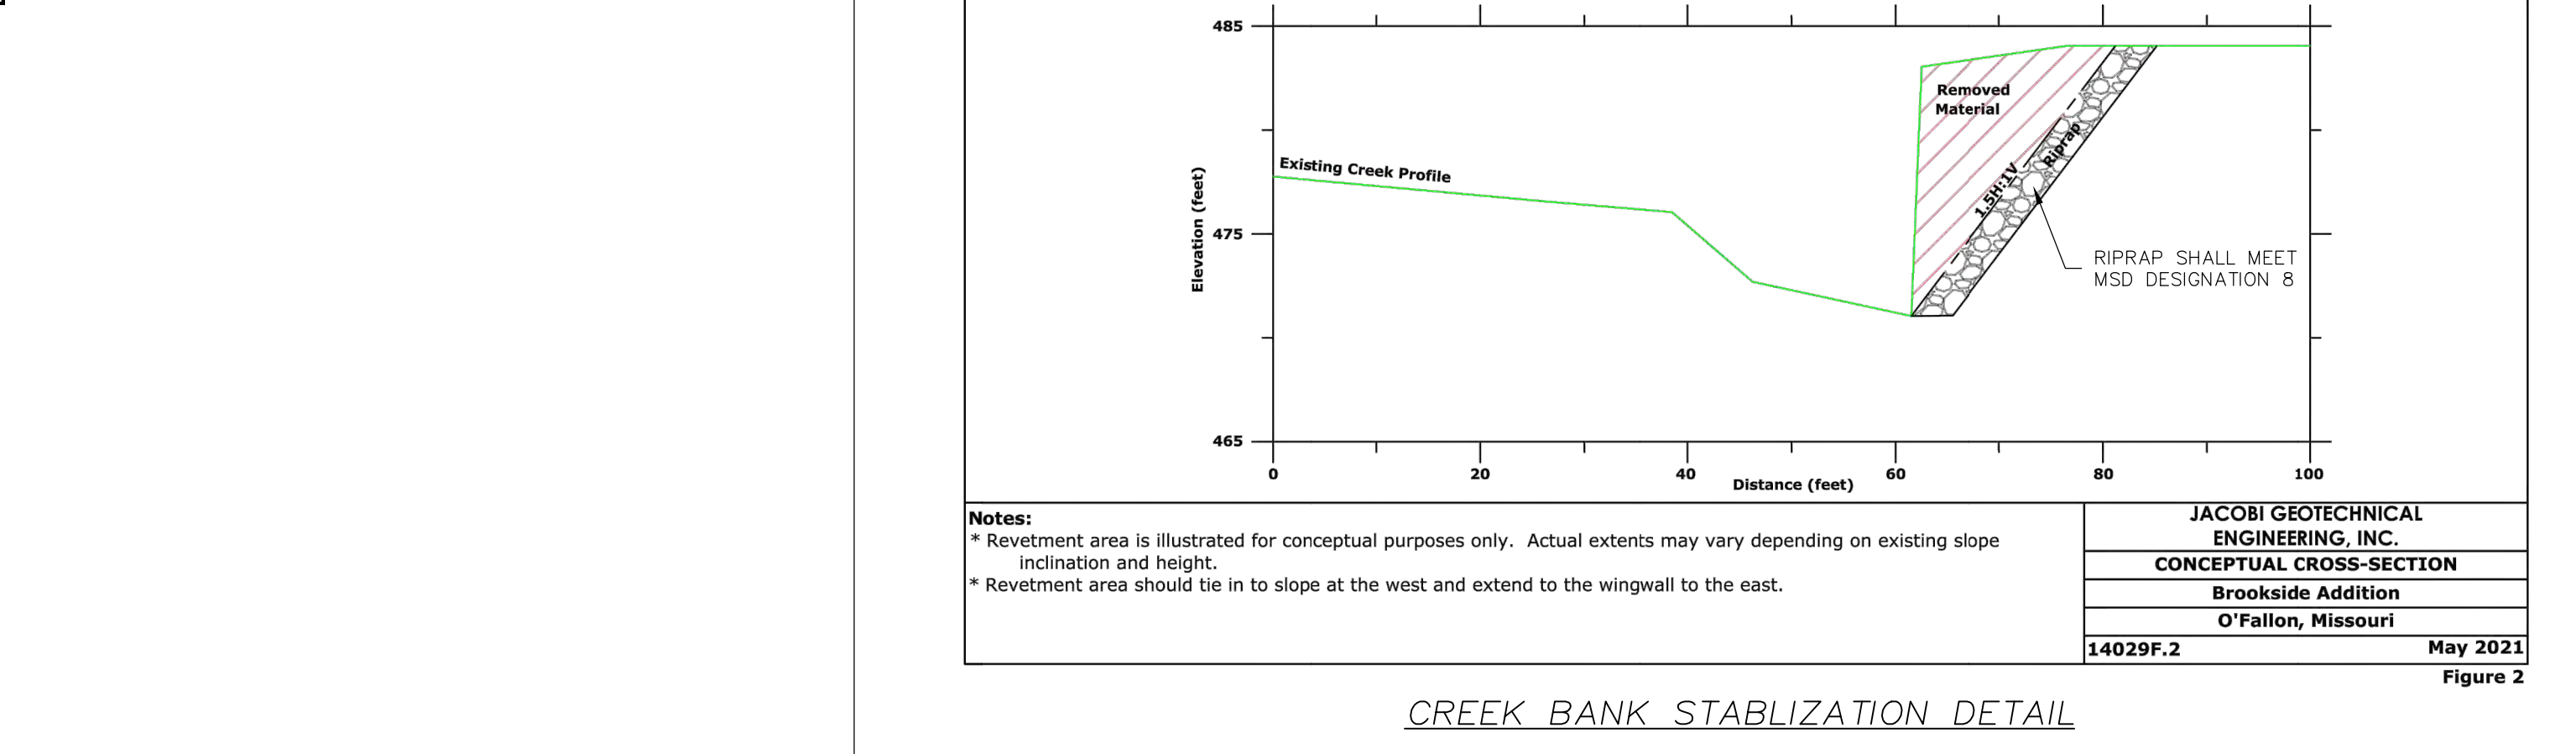
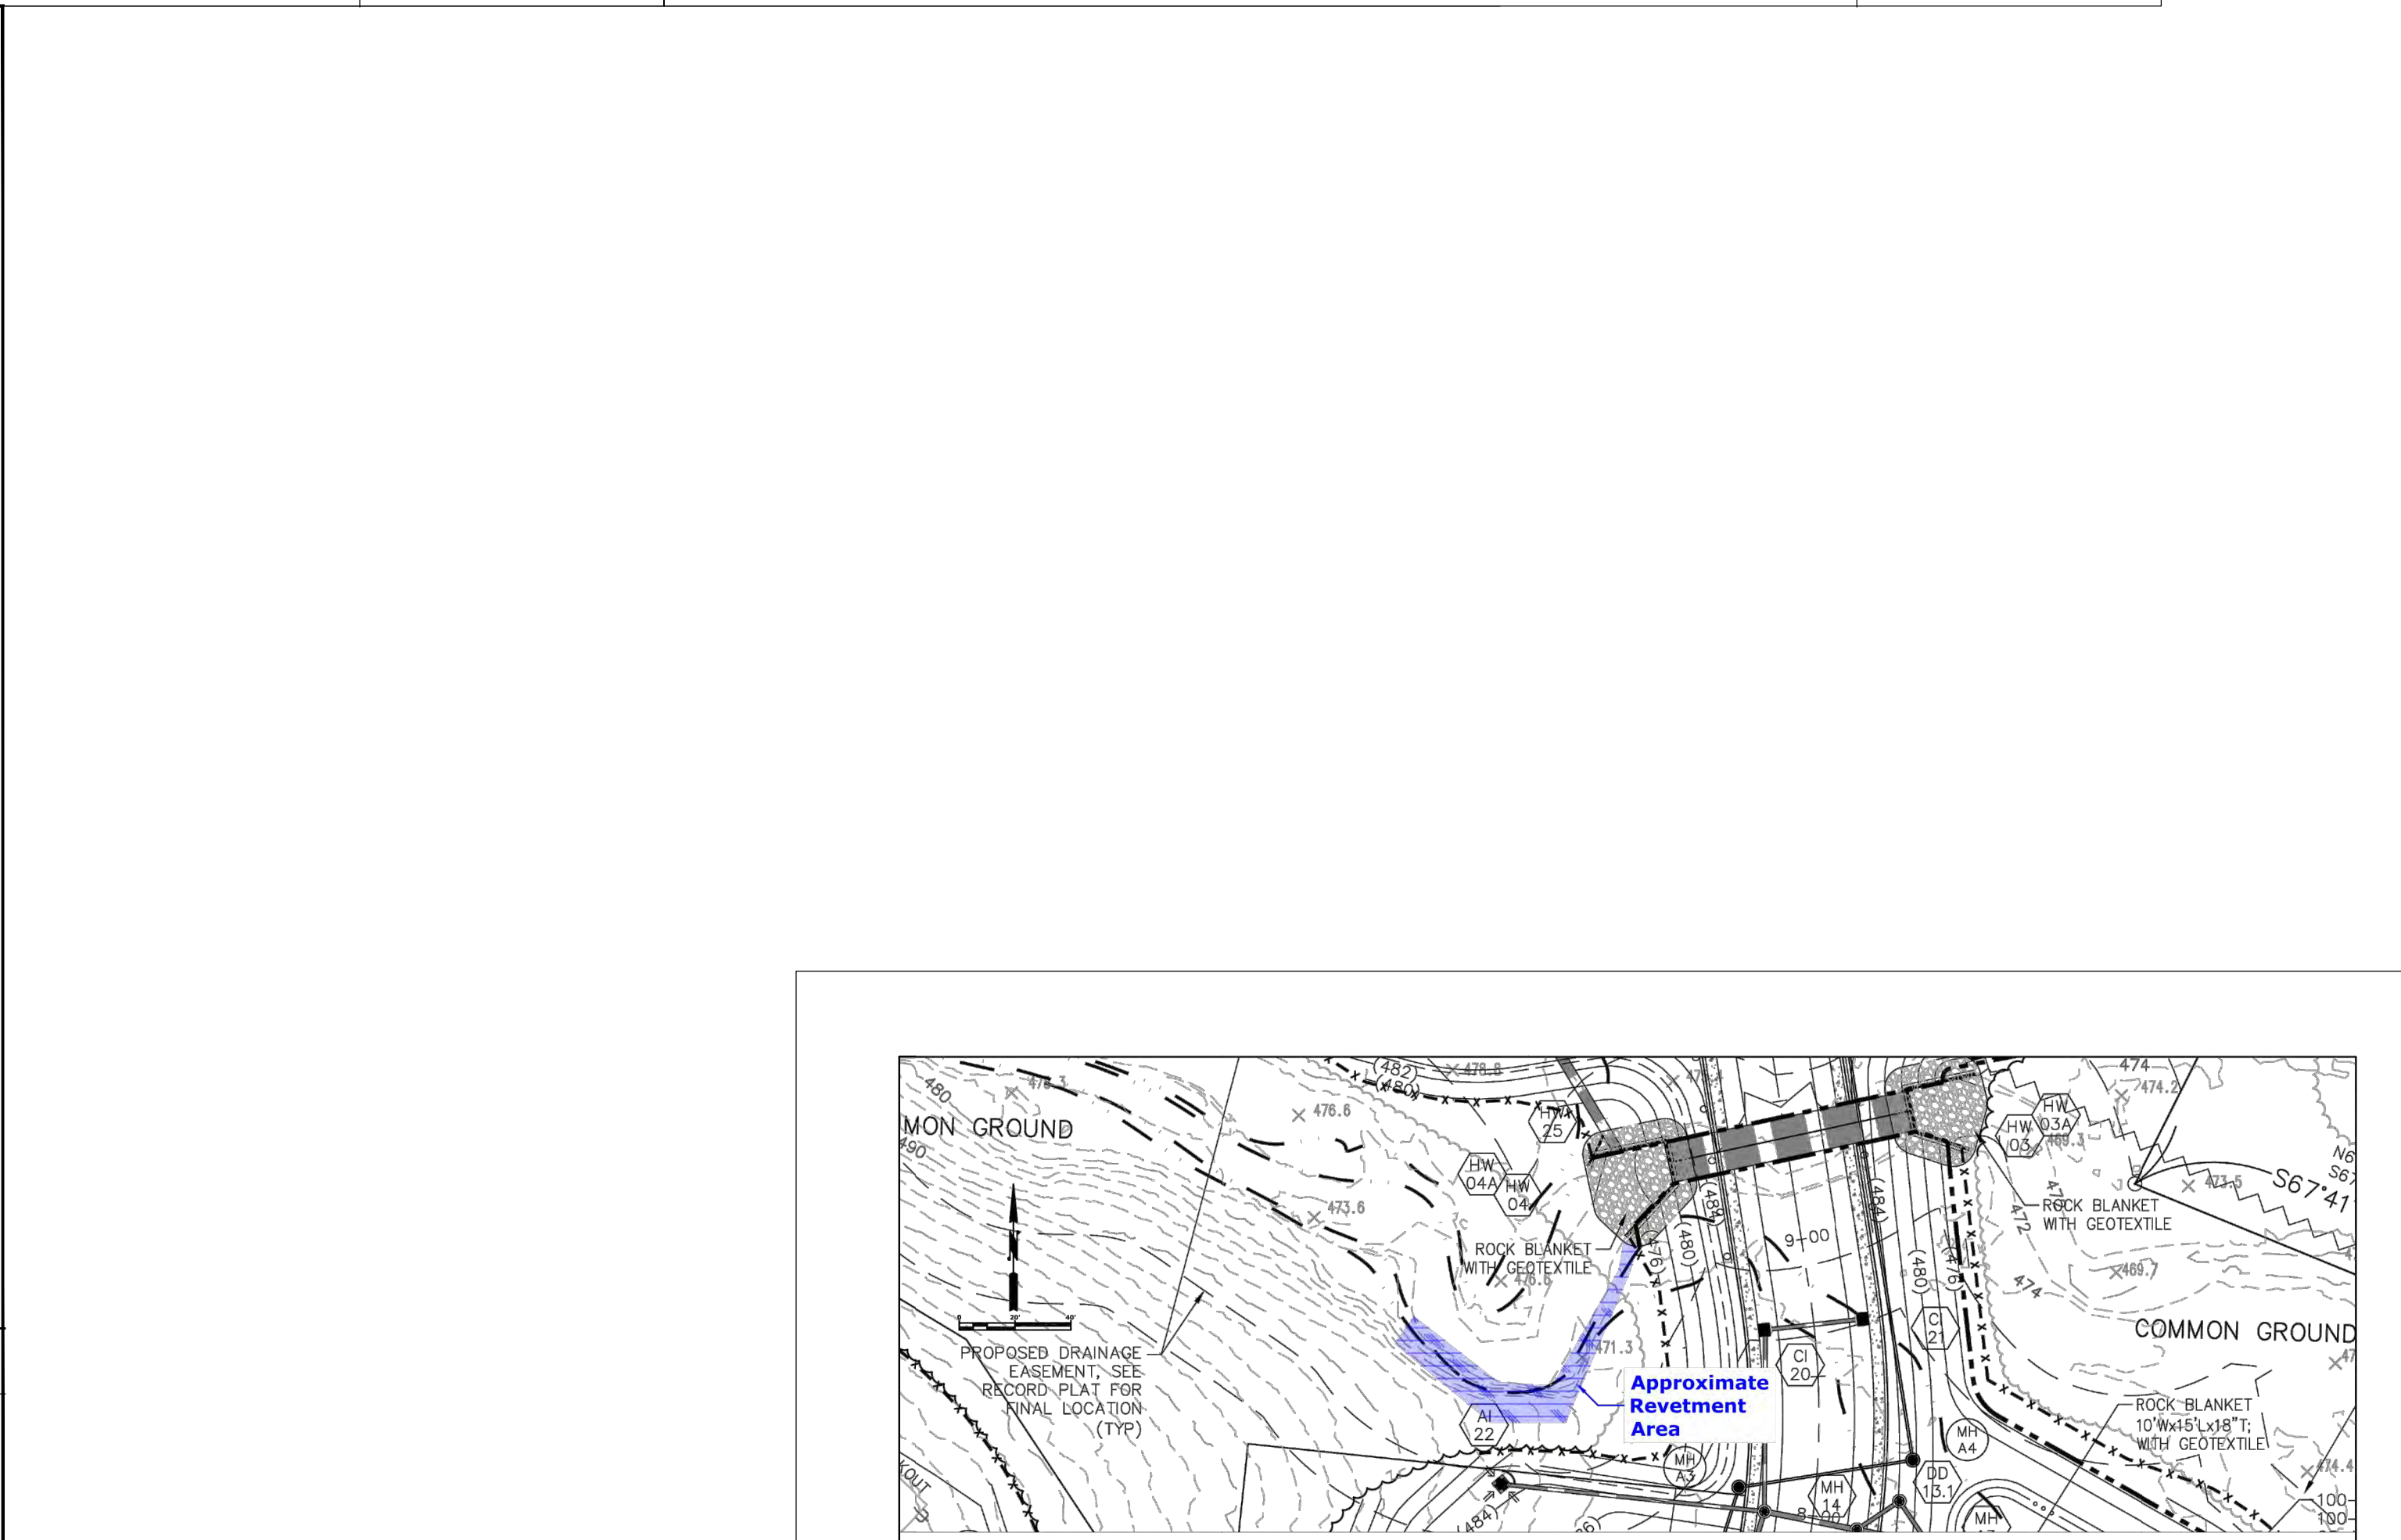


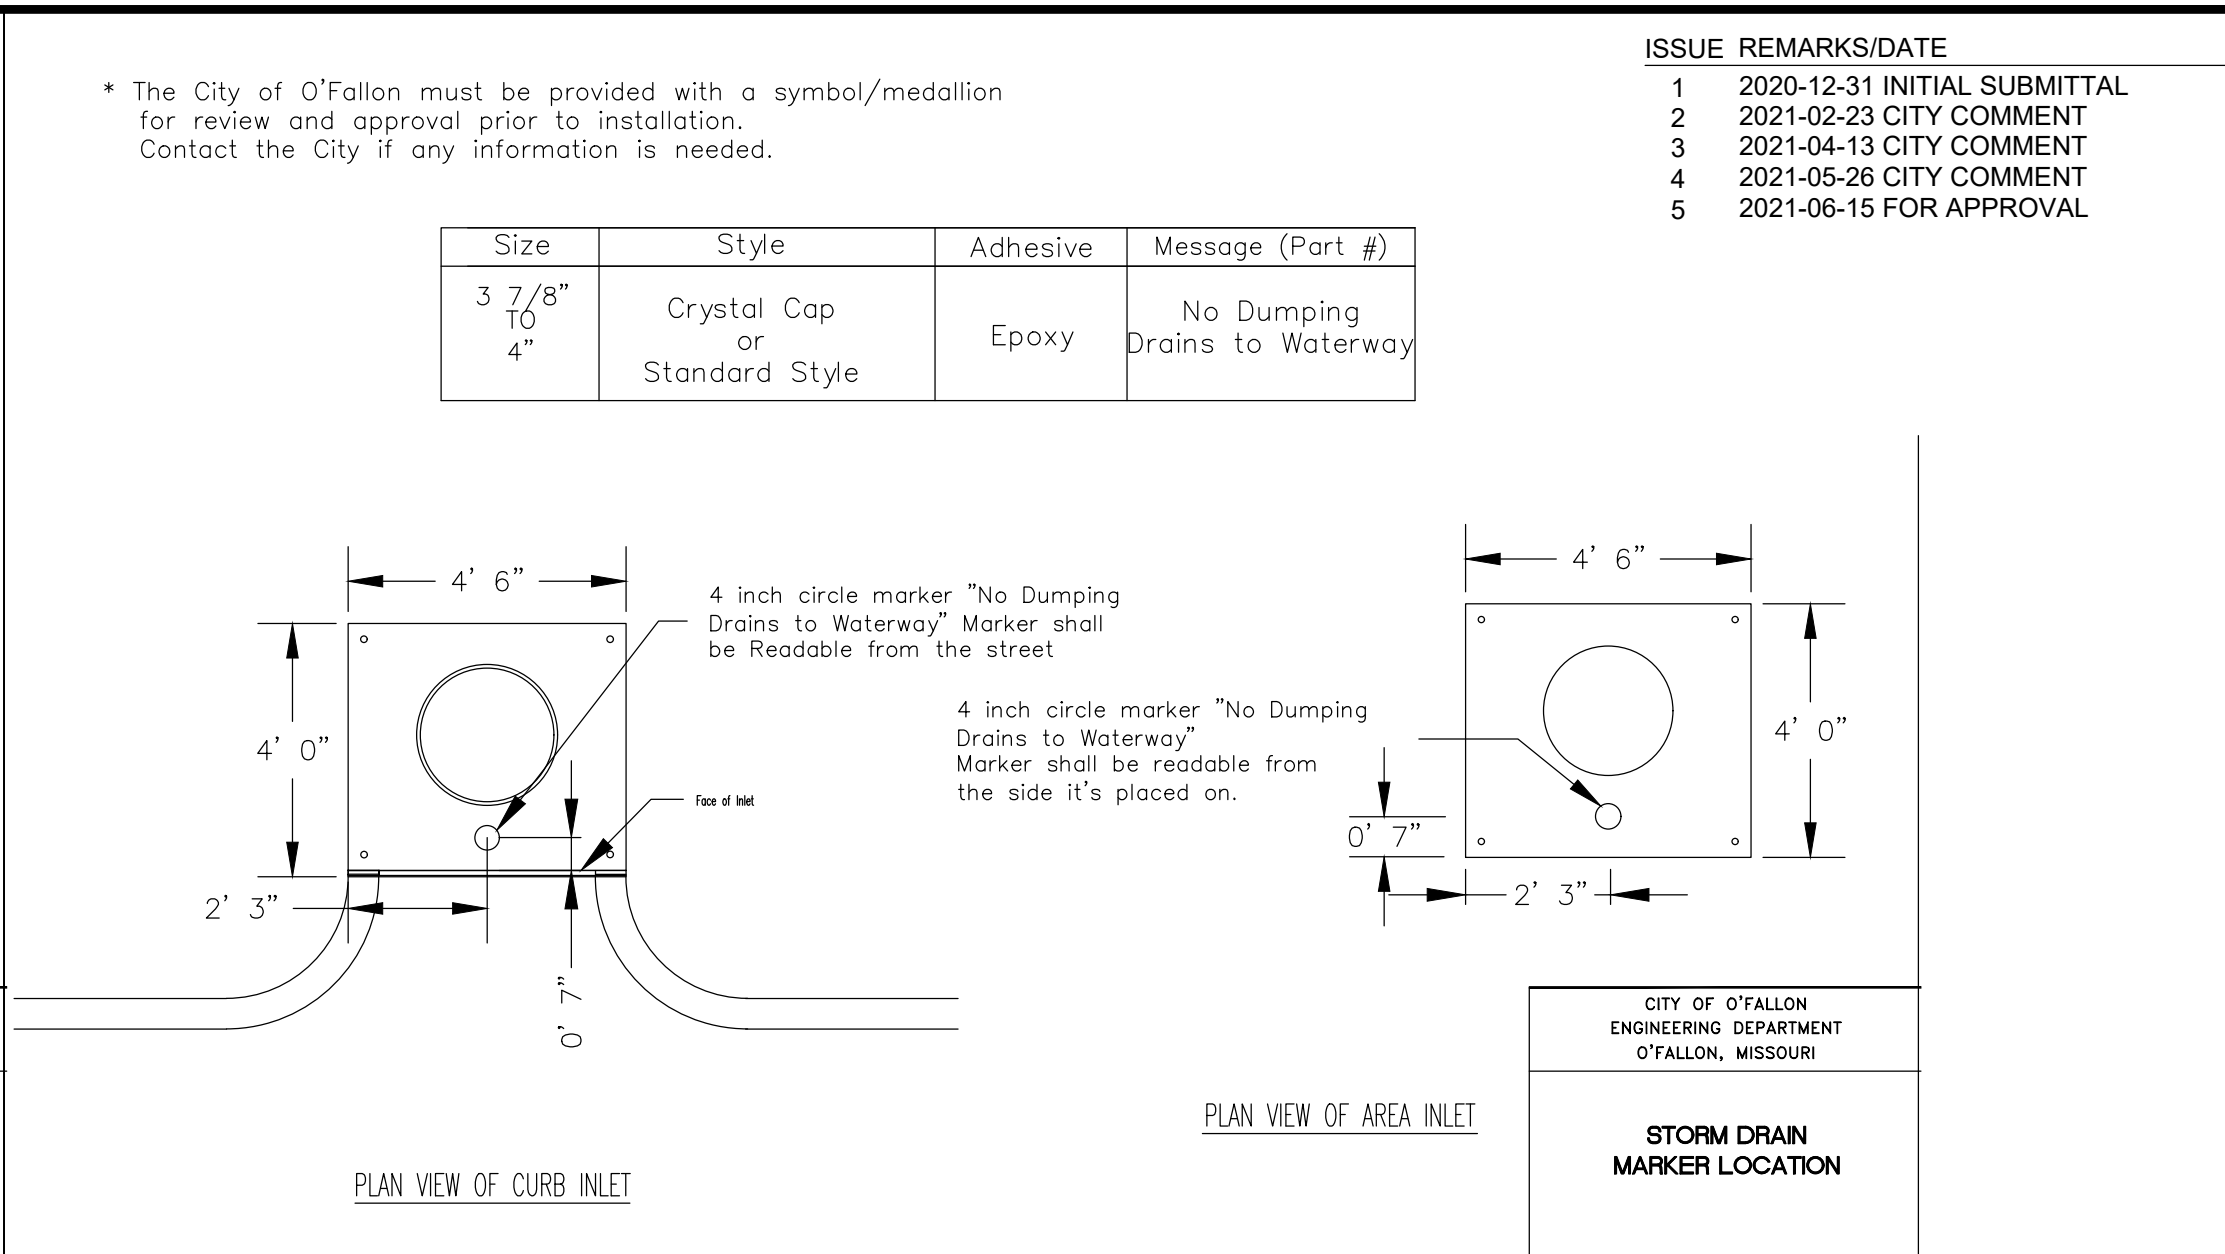

**** ALL INLETS SHALL HAVE A 5/8" TRASH BAR CENTERED WITHIN THE OPENING(S).**

IMP