

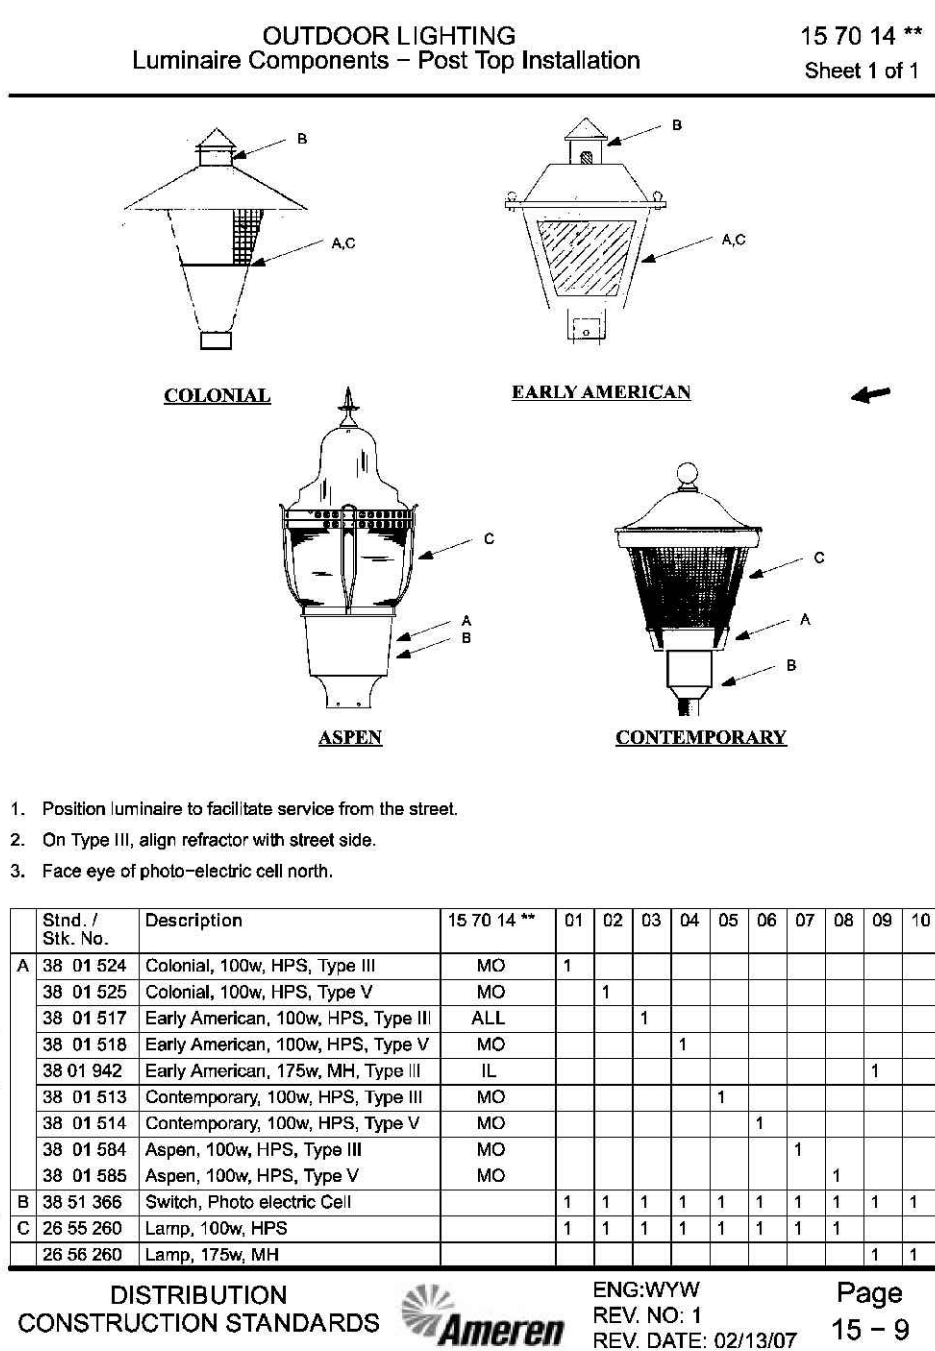


Drawing name: V:\2023\2024 Brookside Addition East\Drawings\Improvements\2024 I/P.dwg Plotted on: Aug 30, 2024 - 8:18am Plotted by: emilior

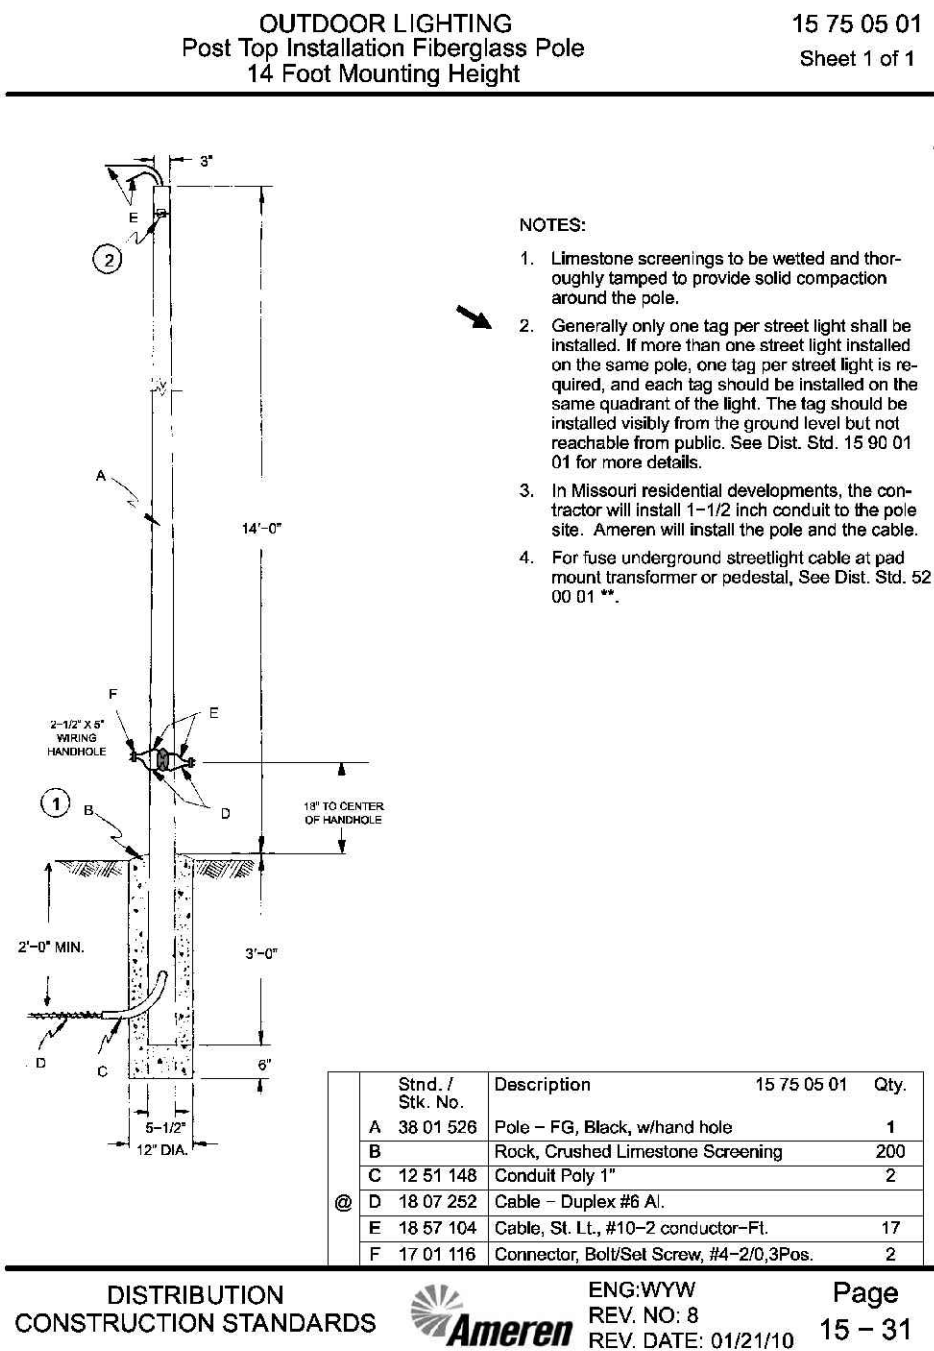

Street Light Notes:

- 1. ALL FUTURE STREET LIGHTS, TRANSFORMERS, AND UTILITY BOXES SHALL BE INSTALLED OUTSIDE OF EMERGENCY RELIEF SWALES.
- 2. ASBUILT LOCATION OF STREET LIGHTS, QUICK DISCONNECTS, AND PEDESTALS/TRANSFORMERS WILL BE REQUIRED.

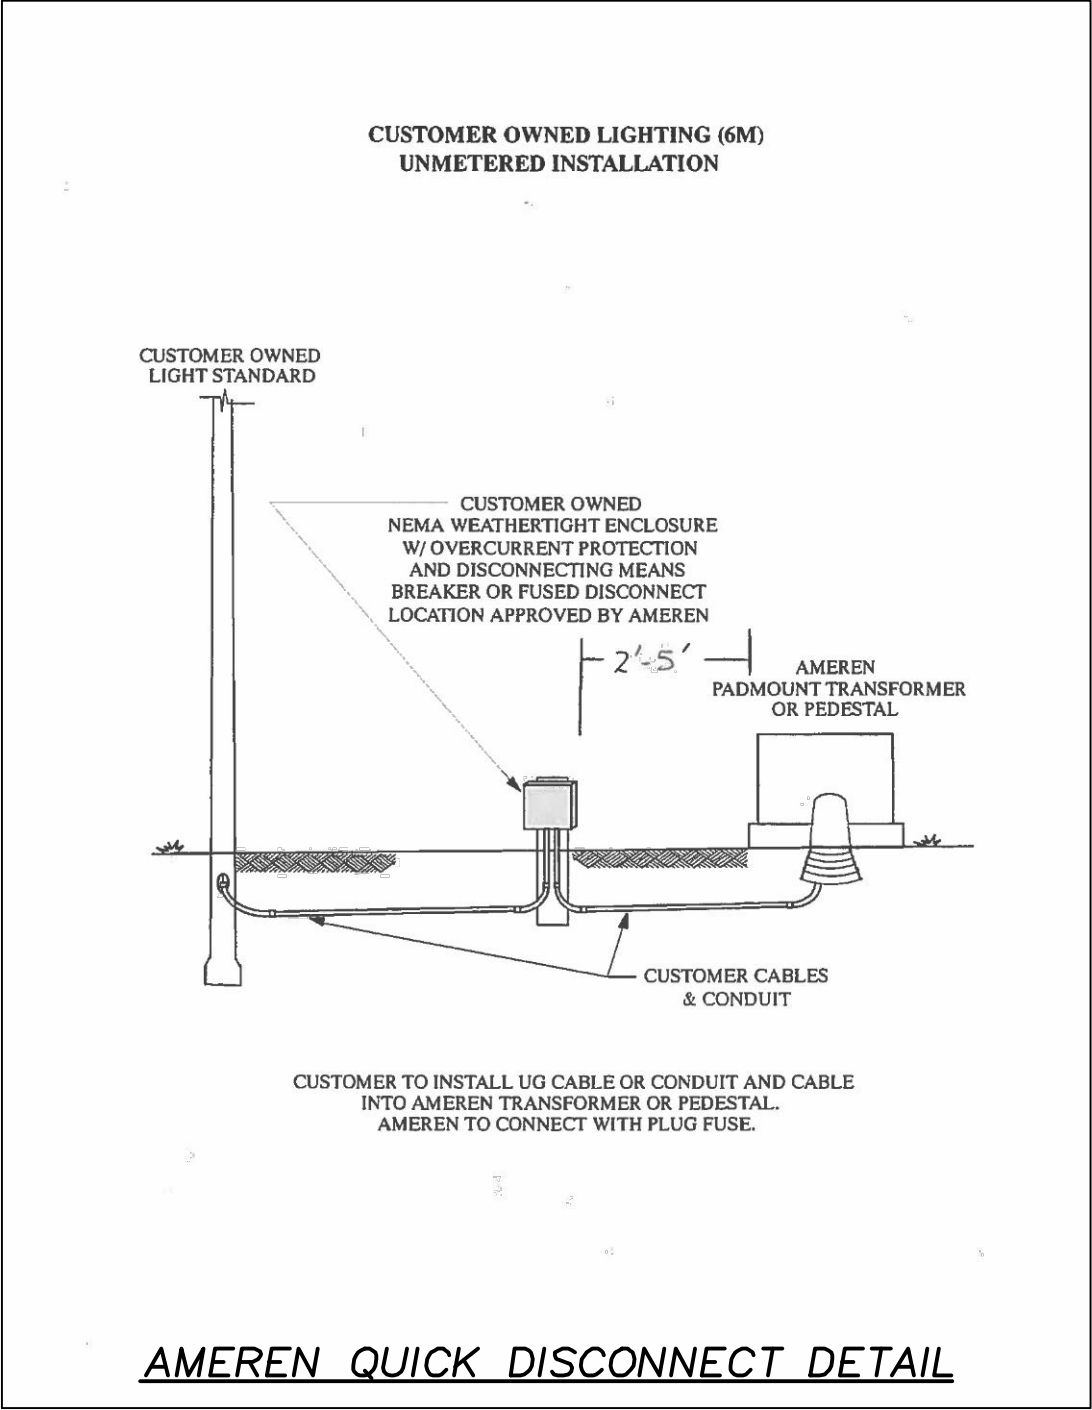

PROJECT TITLE
BROOKSIDE
ADDITION
PHASE 4
OFALLON, MISSOURI

THE **STERLING** CO.
ENGINEERS & SURVEYORS
5055 New Baumgartner Road
St. Louis, Missouri 63129
Ph 314-487-0440 Fax 314-487-8844
www.sterling-eng-survey.com
Corporate Certificate of Authority #001348

STATE OF MISSOURI
RODNEY ARNOLD
PE-2002016612
PROFESSIONAL ENGINEER

Date: 8/30/2024
RODNEY ARNOLD
LICENSE # PE-2002016612
Professional Engineer

Lombardo Homes of St. Louis, LLC
4 Research Park Drive, Suite 130
St. Charles, Missouri 63304
Ph. (636) 265-2710
Fax (636) 695-3195
www.lombardohomesstlouis.com

STREET LIGHT PLAN

P+Z No. 23-010457
City No. 24-000568
Date: 8/30/2024
Job No. 22-09-284
Page No.

12.1
IMP

"Final Plan" Approval Date: October 26, 2023 (23-010457)