

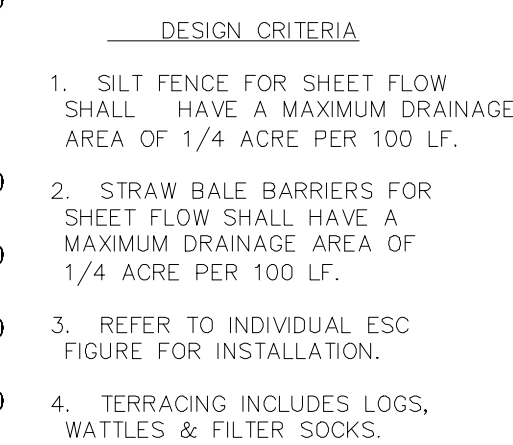
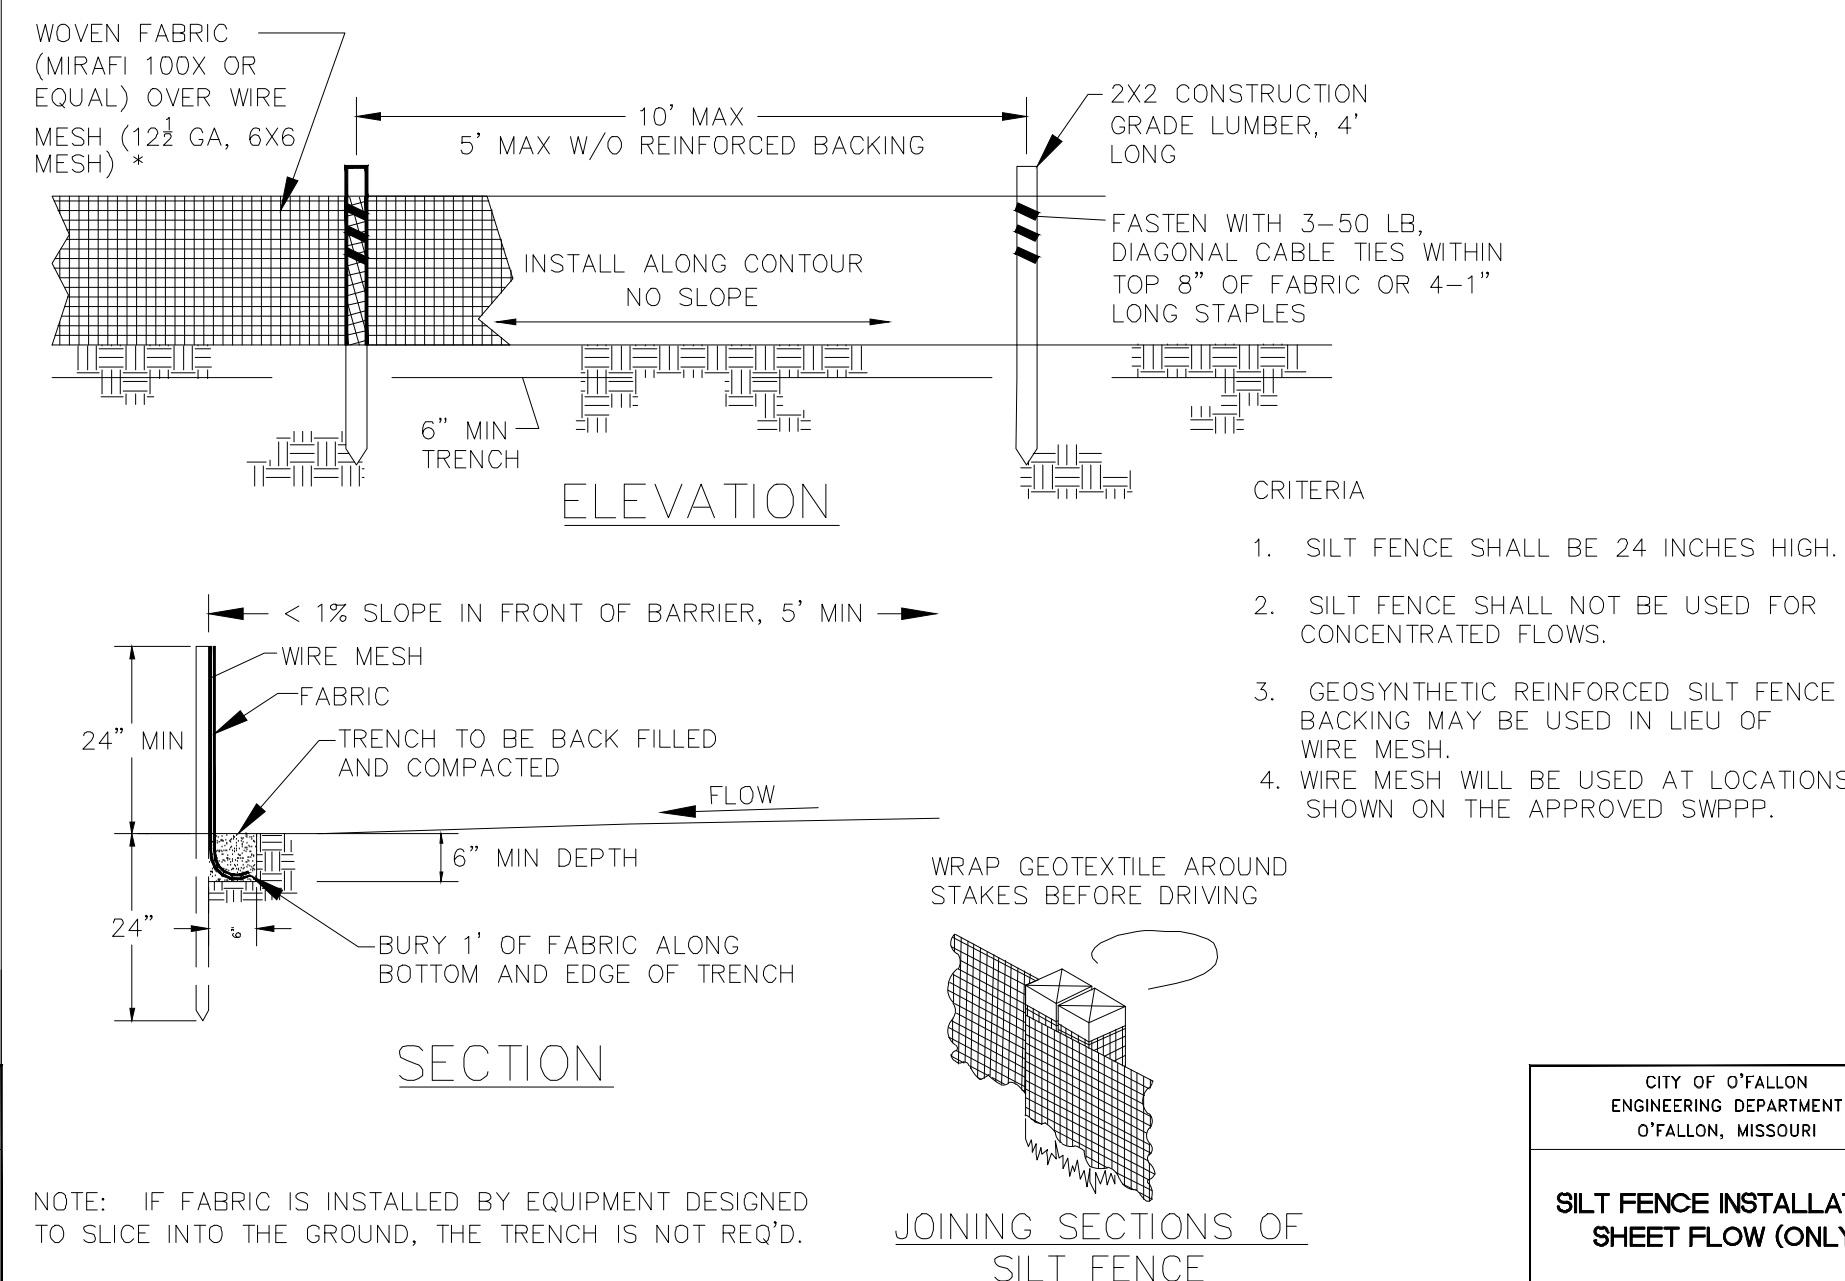


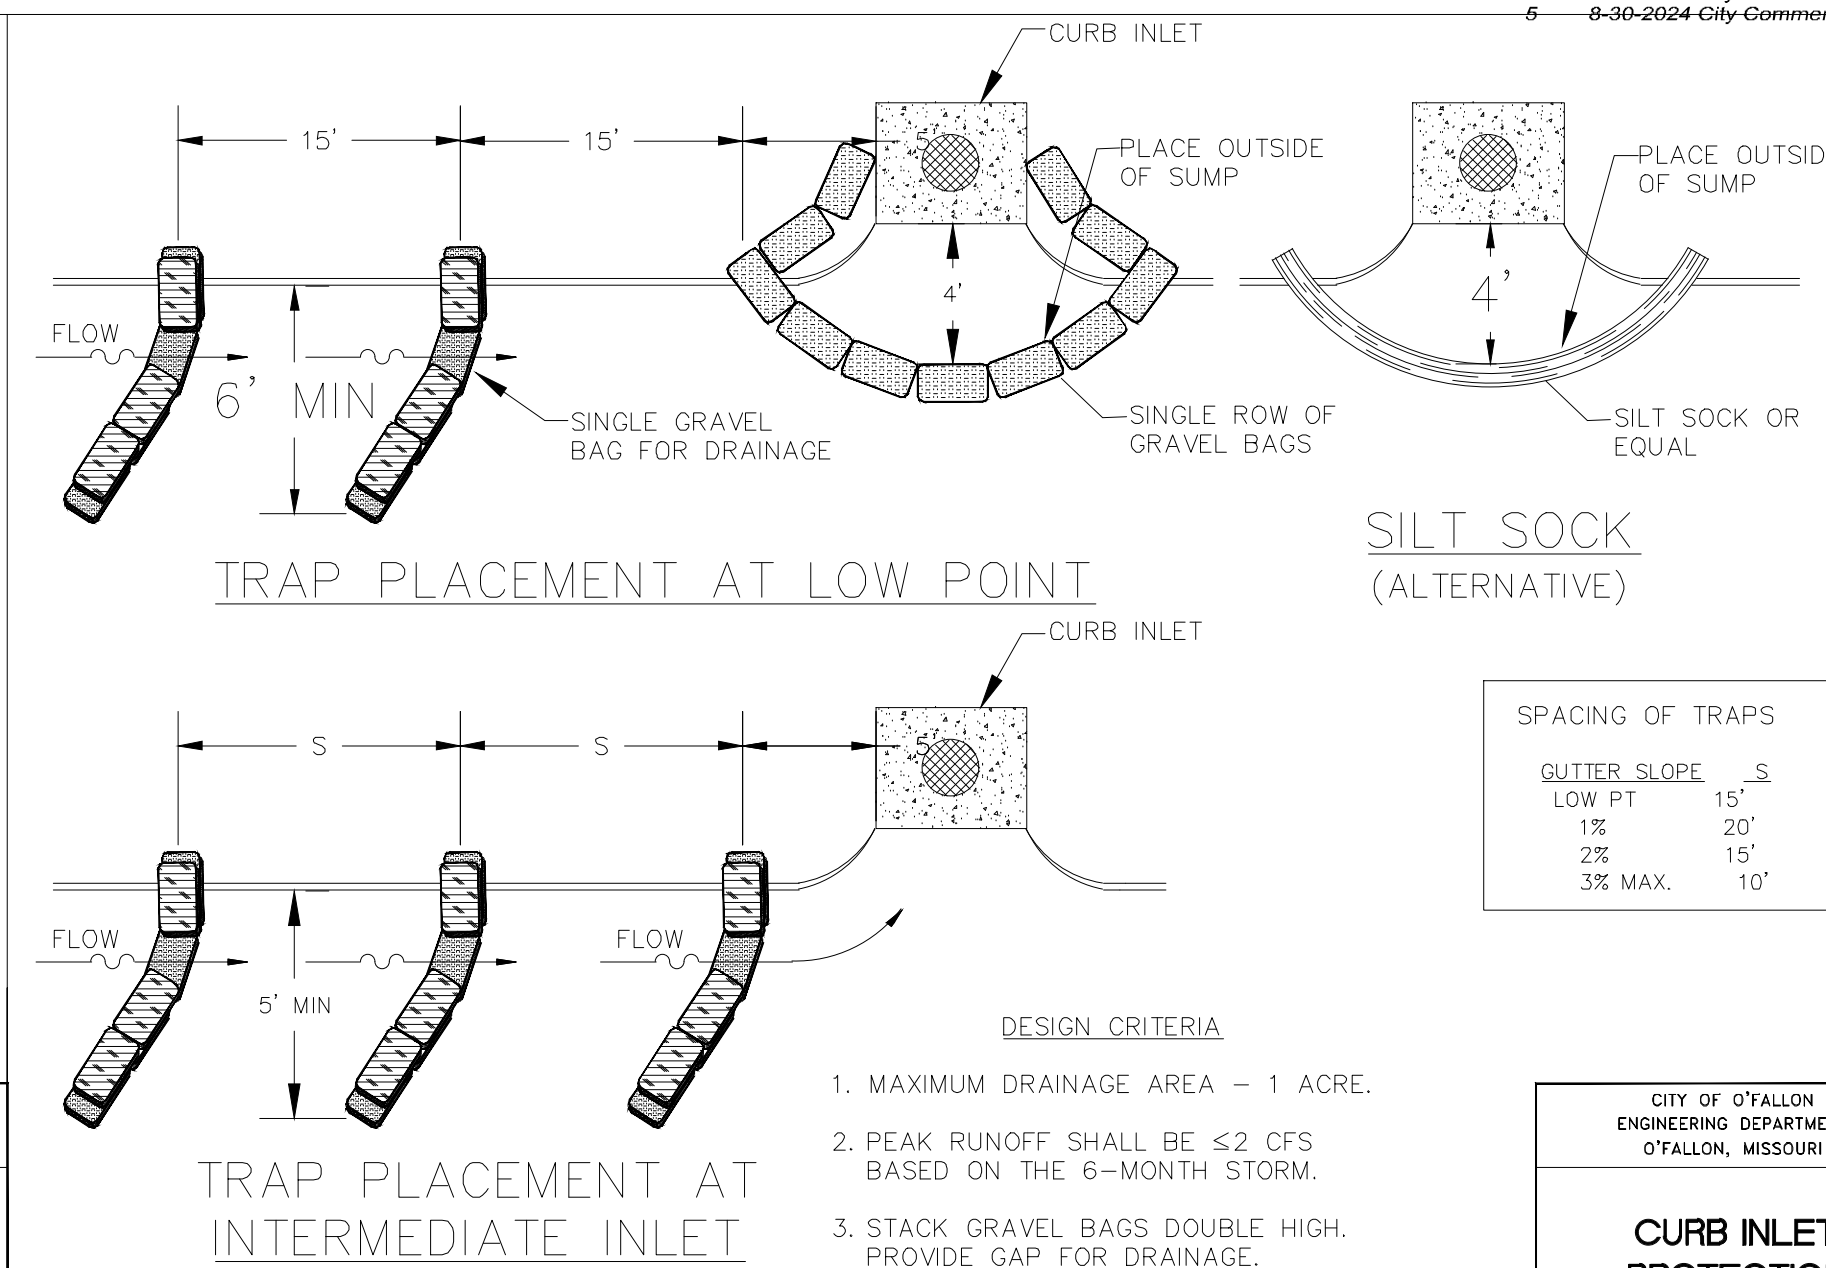


SPACING CHART FOR ESC DEVICES

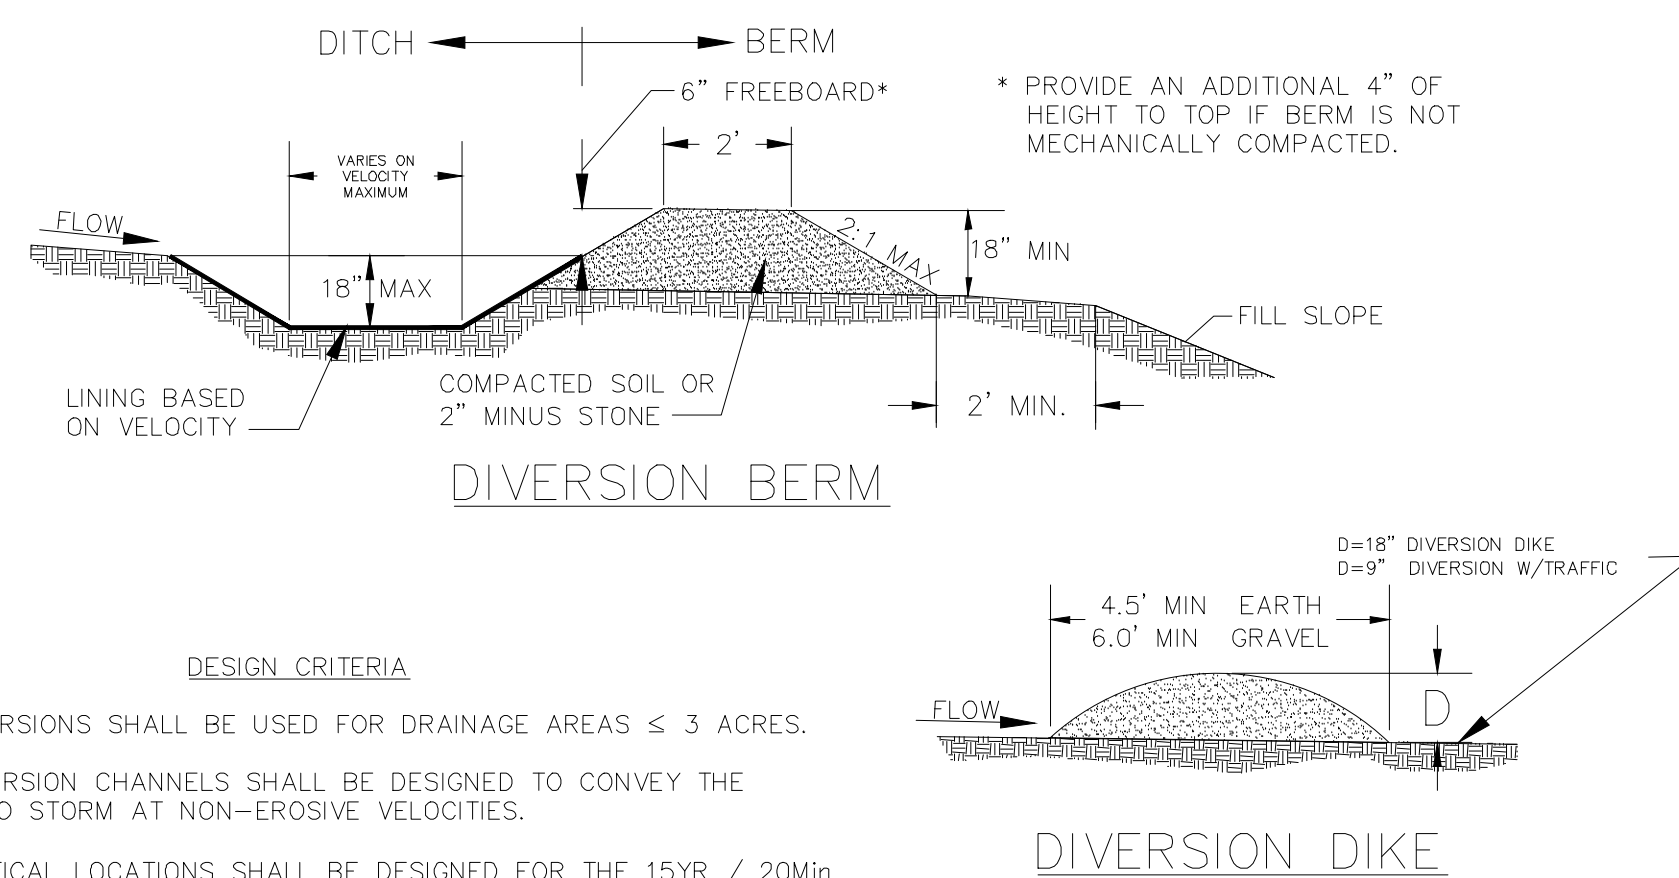


SILT FENCE INSTALLATION
SHEET FLOW (ONLY)

CURB INLET
PROTECTION


DIVERSION BERMS + DIKES

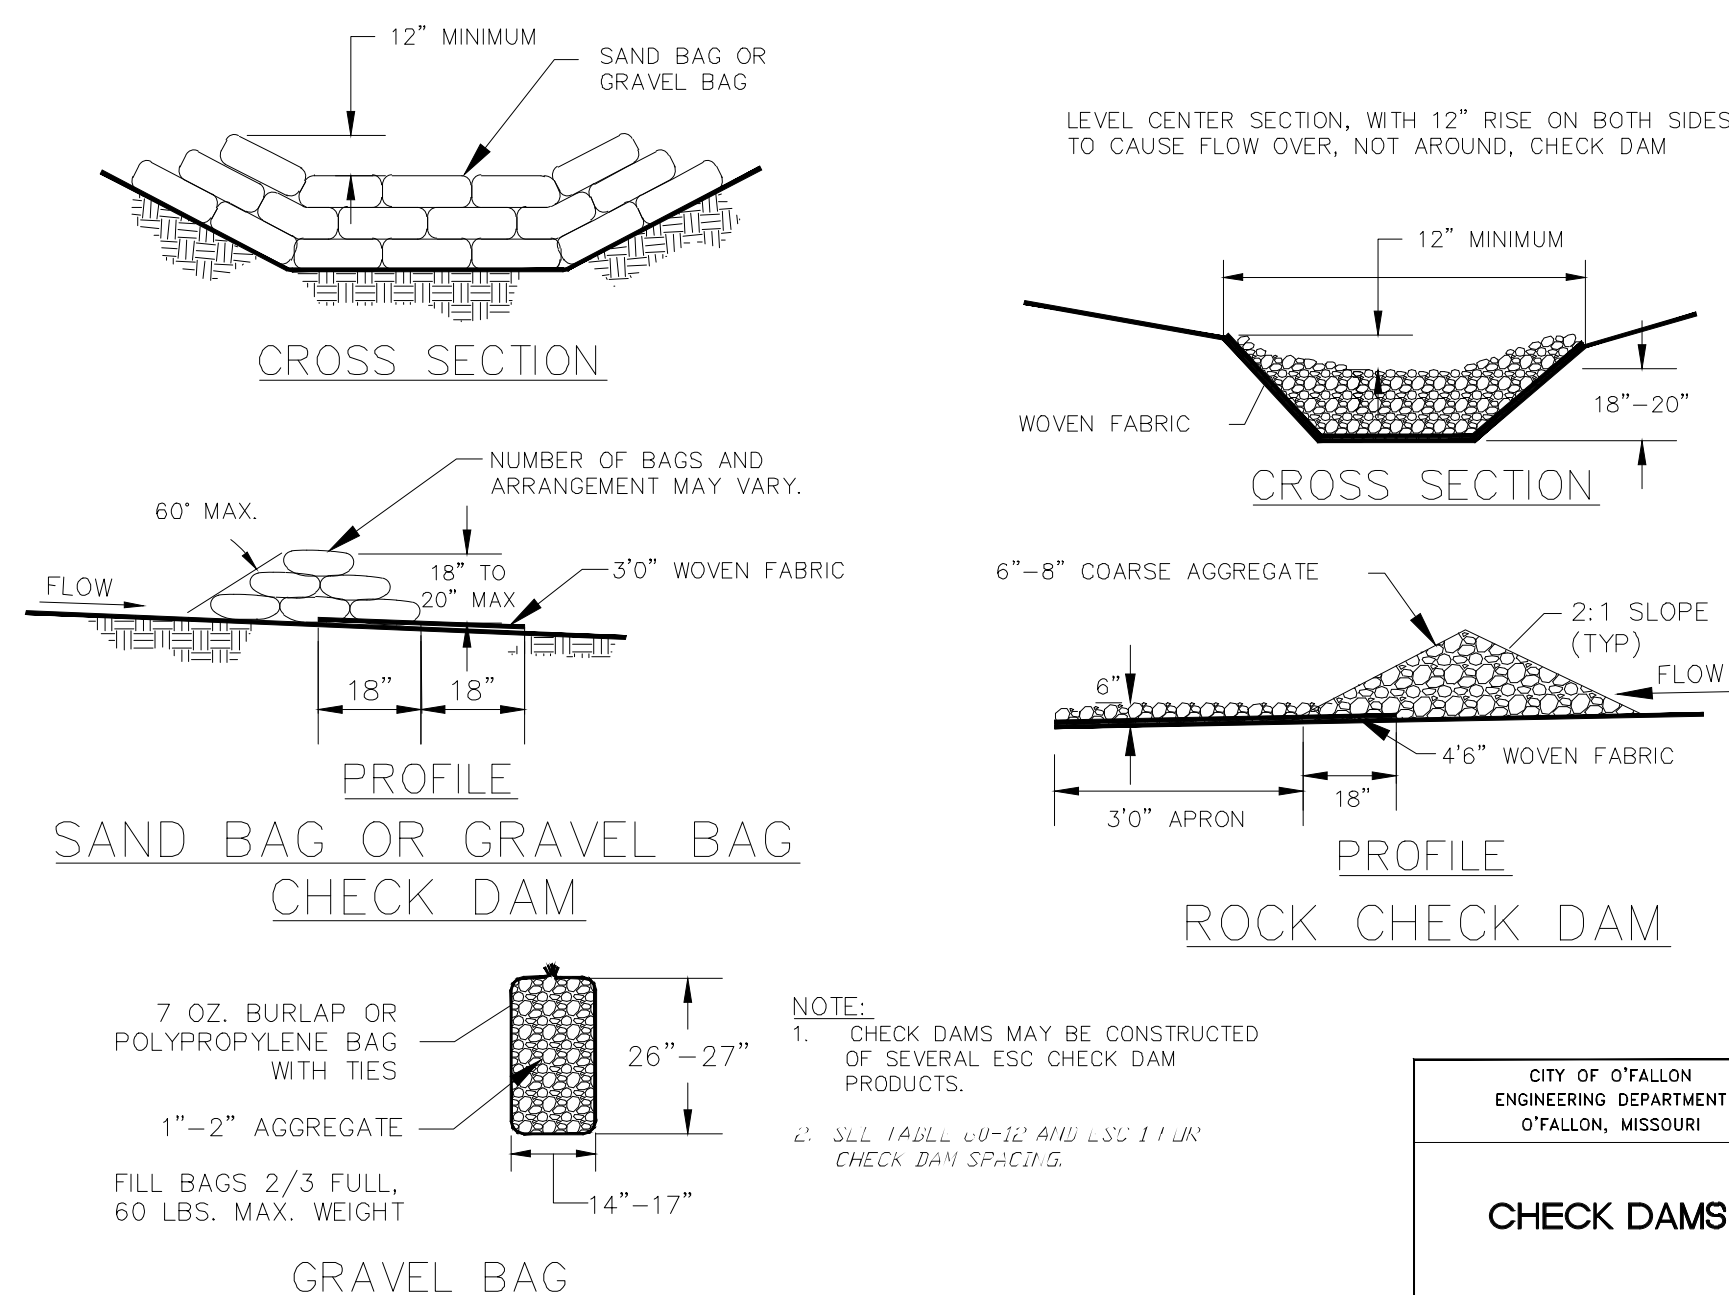


CHECK DAMS

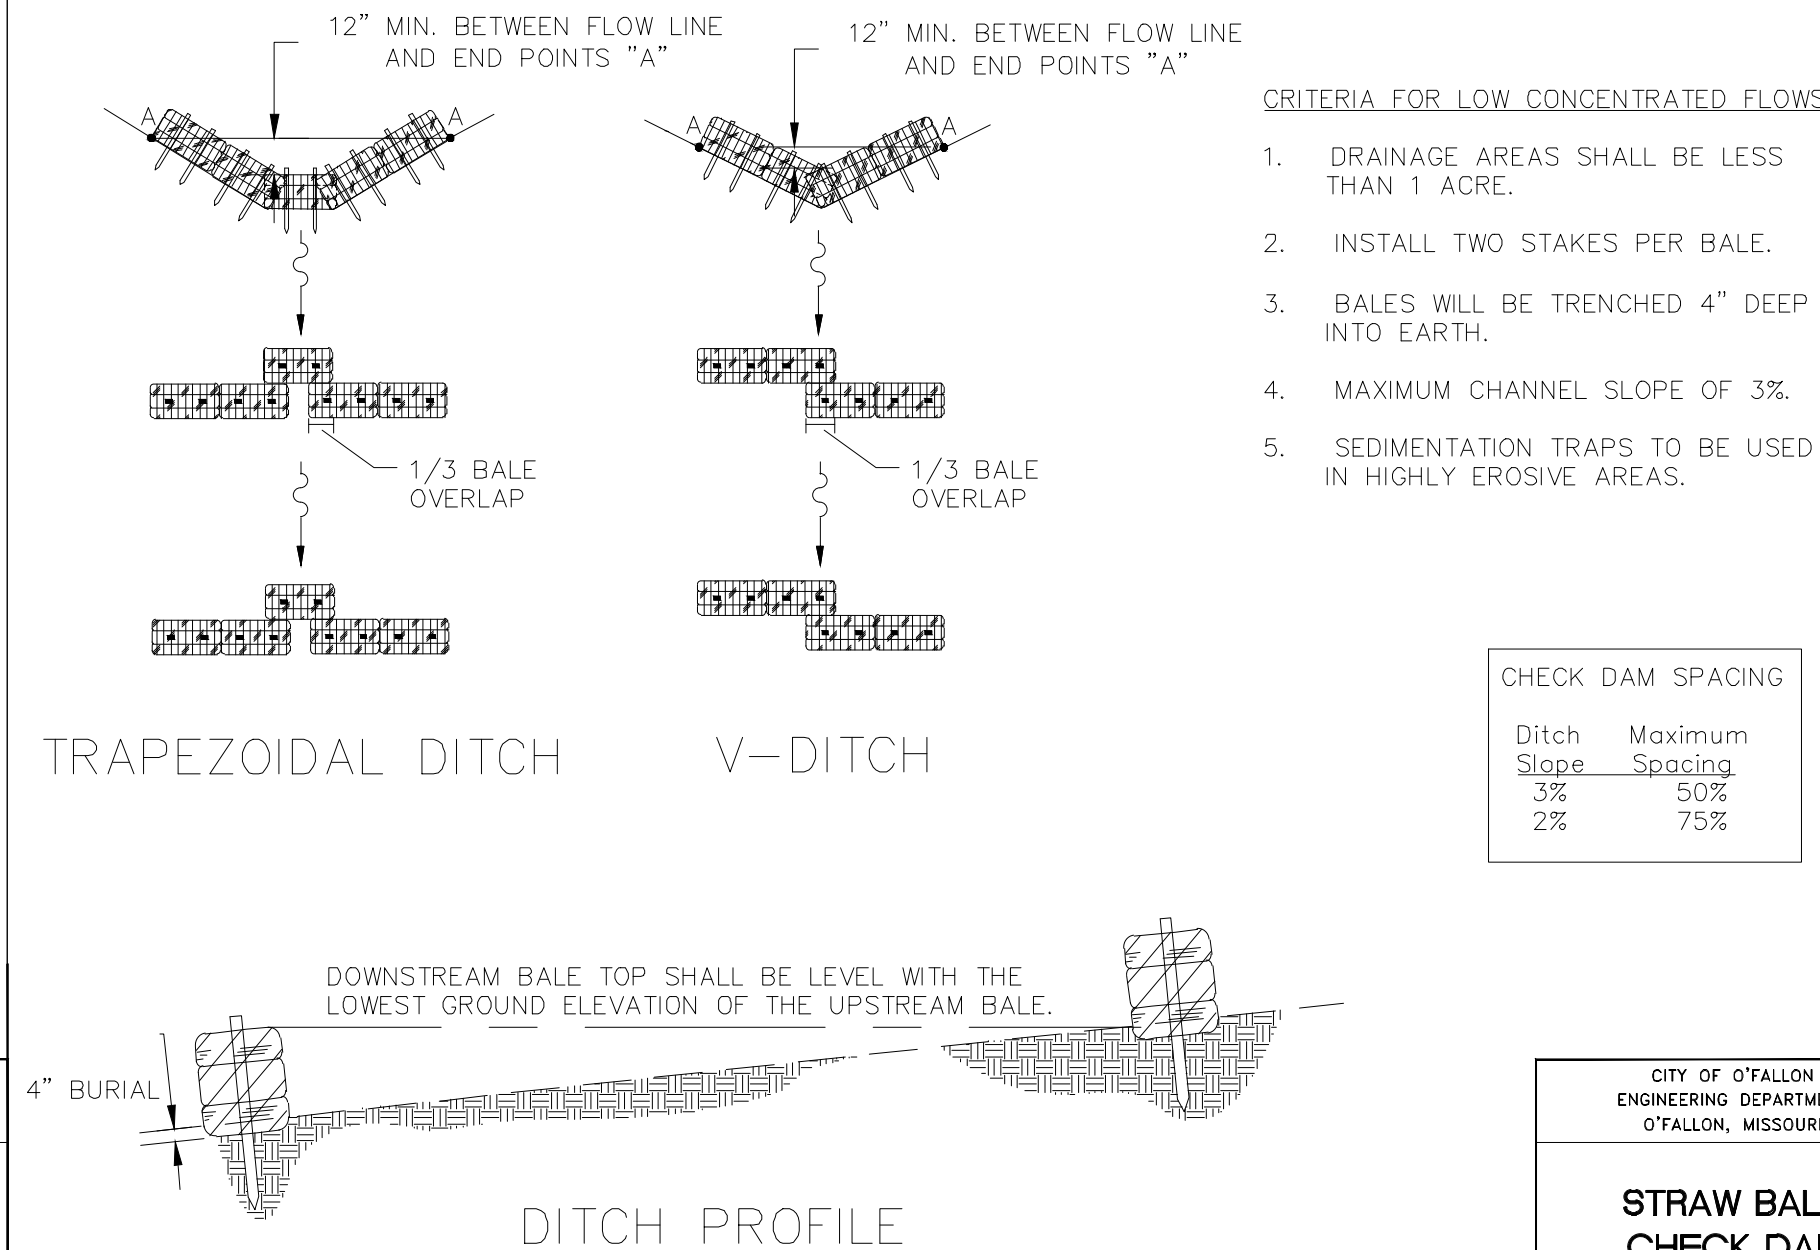


STRAW BALE
CHECK DAM

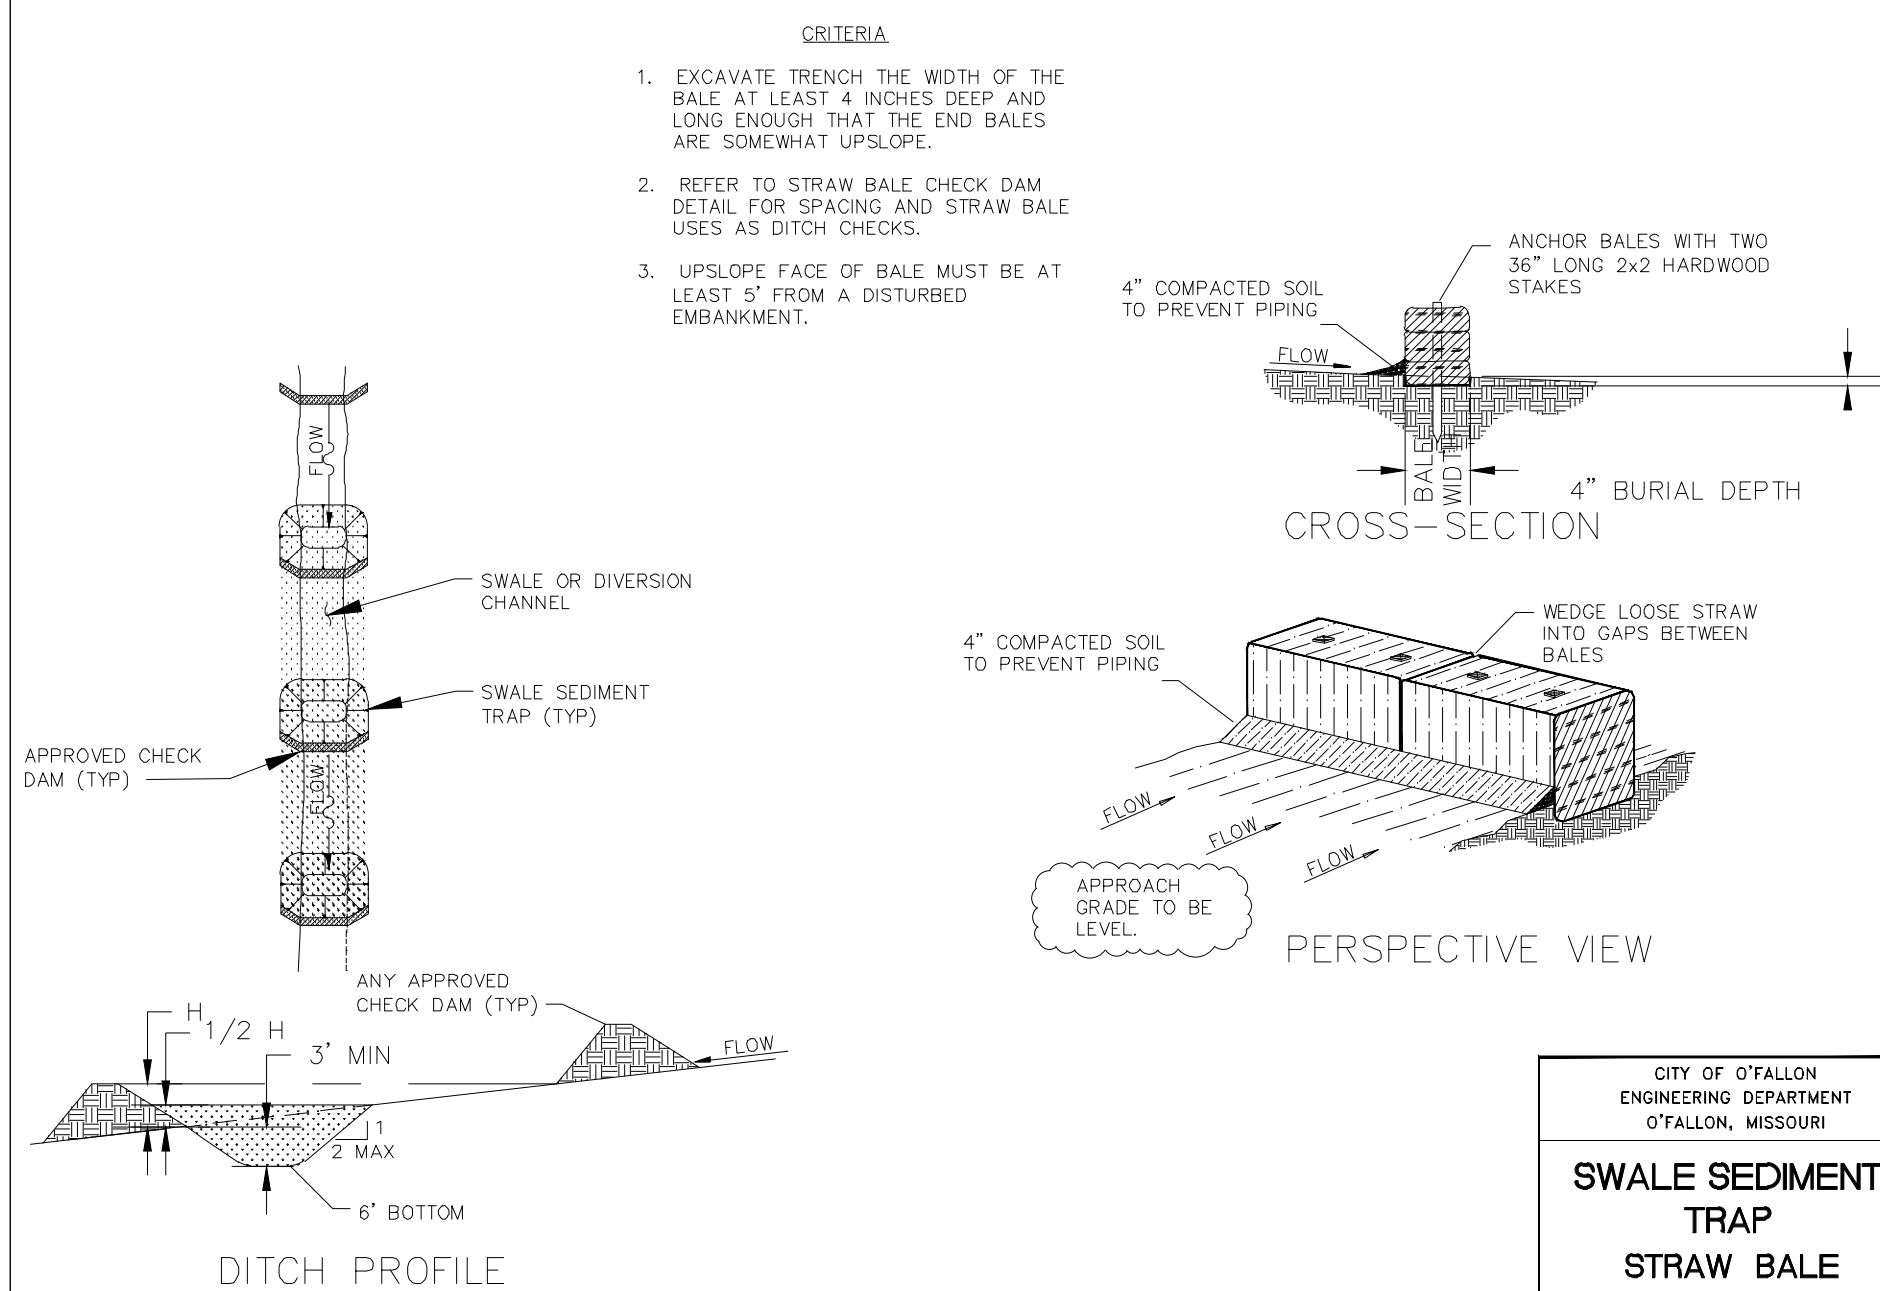

SWALE SEDIMENT
TRAP
STRAW BALE
BARRIER INSTALLATION

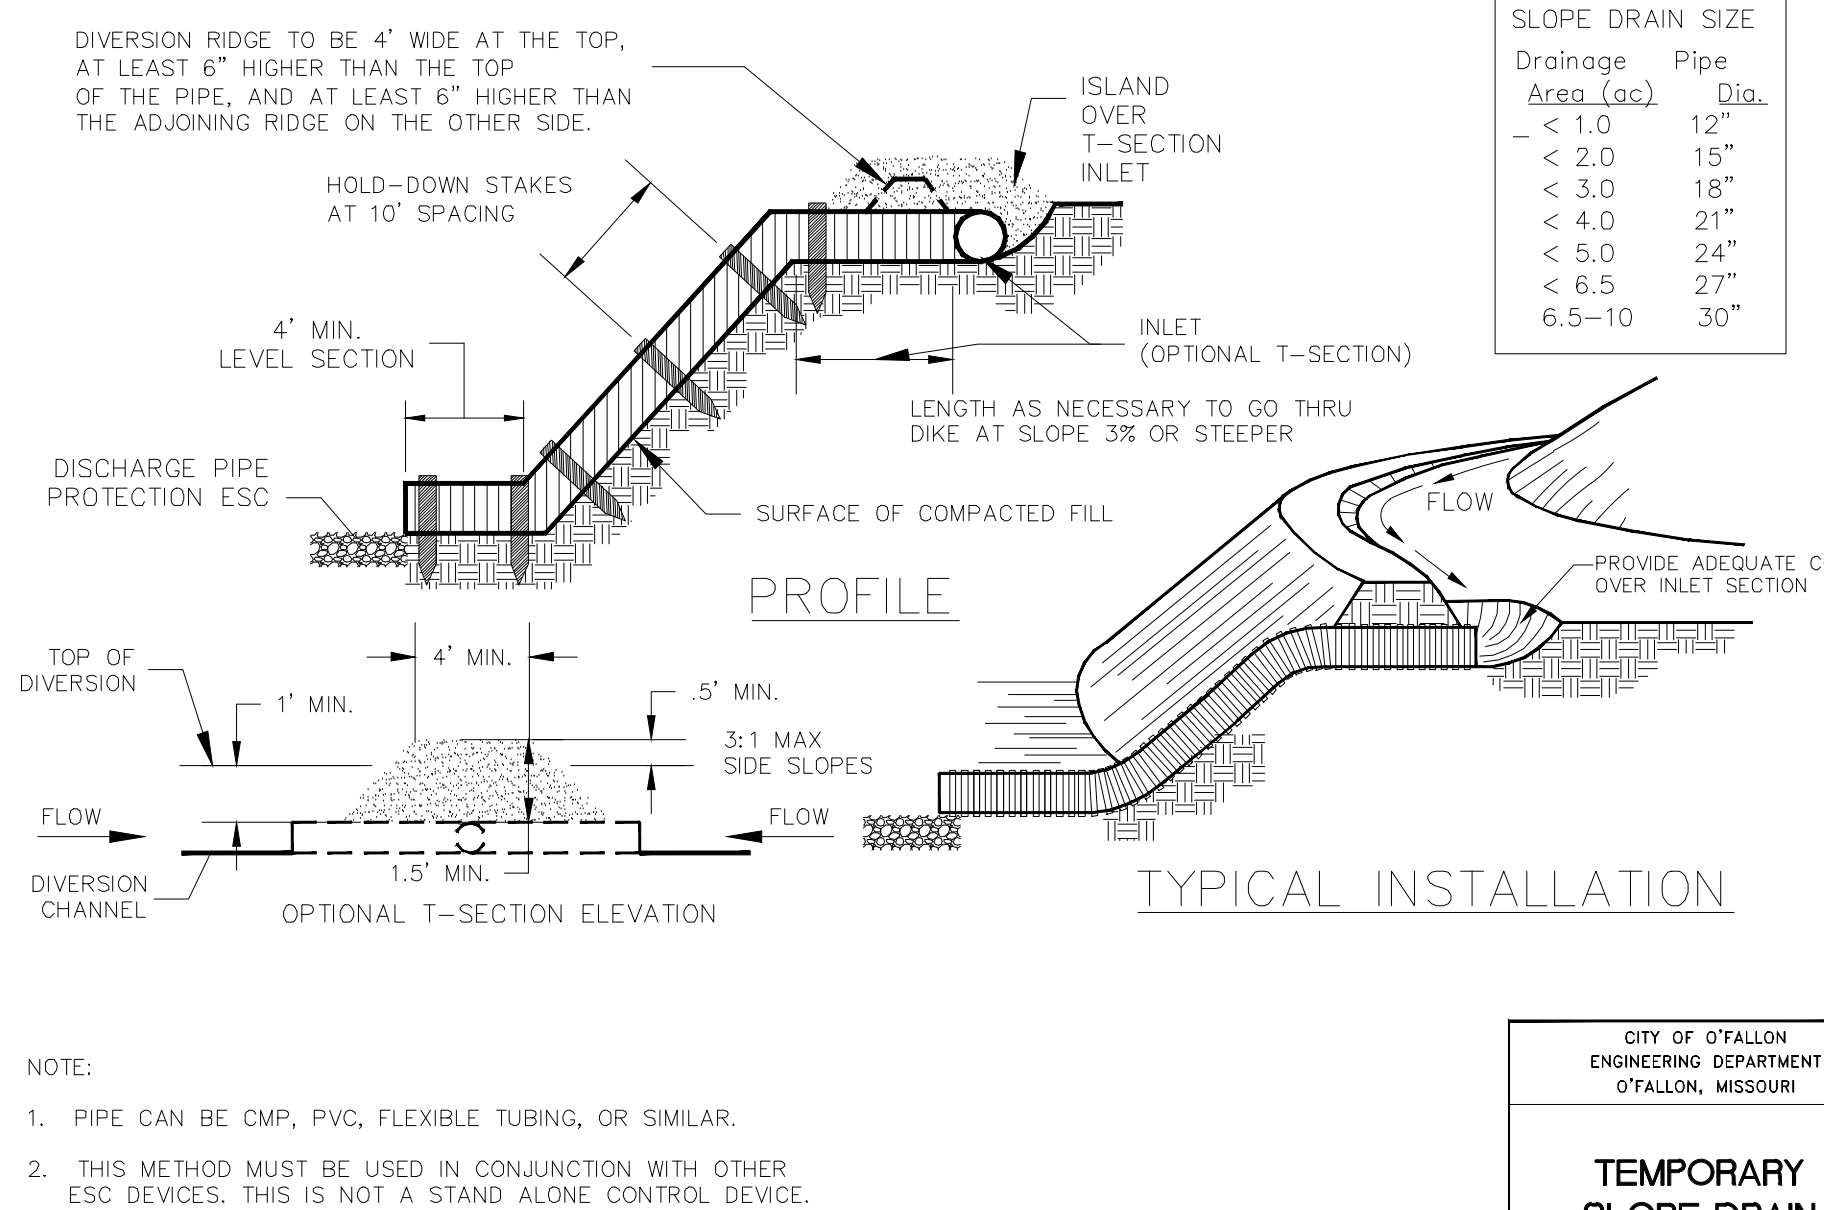


TEMPORARY
SLOPE DRAIN

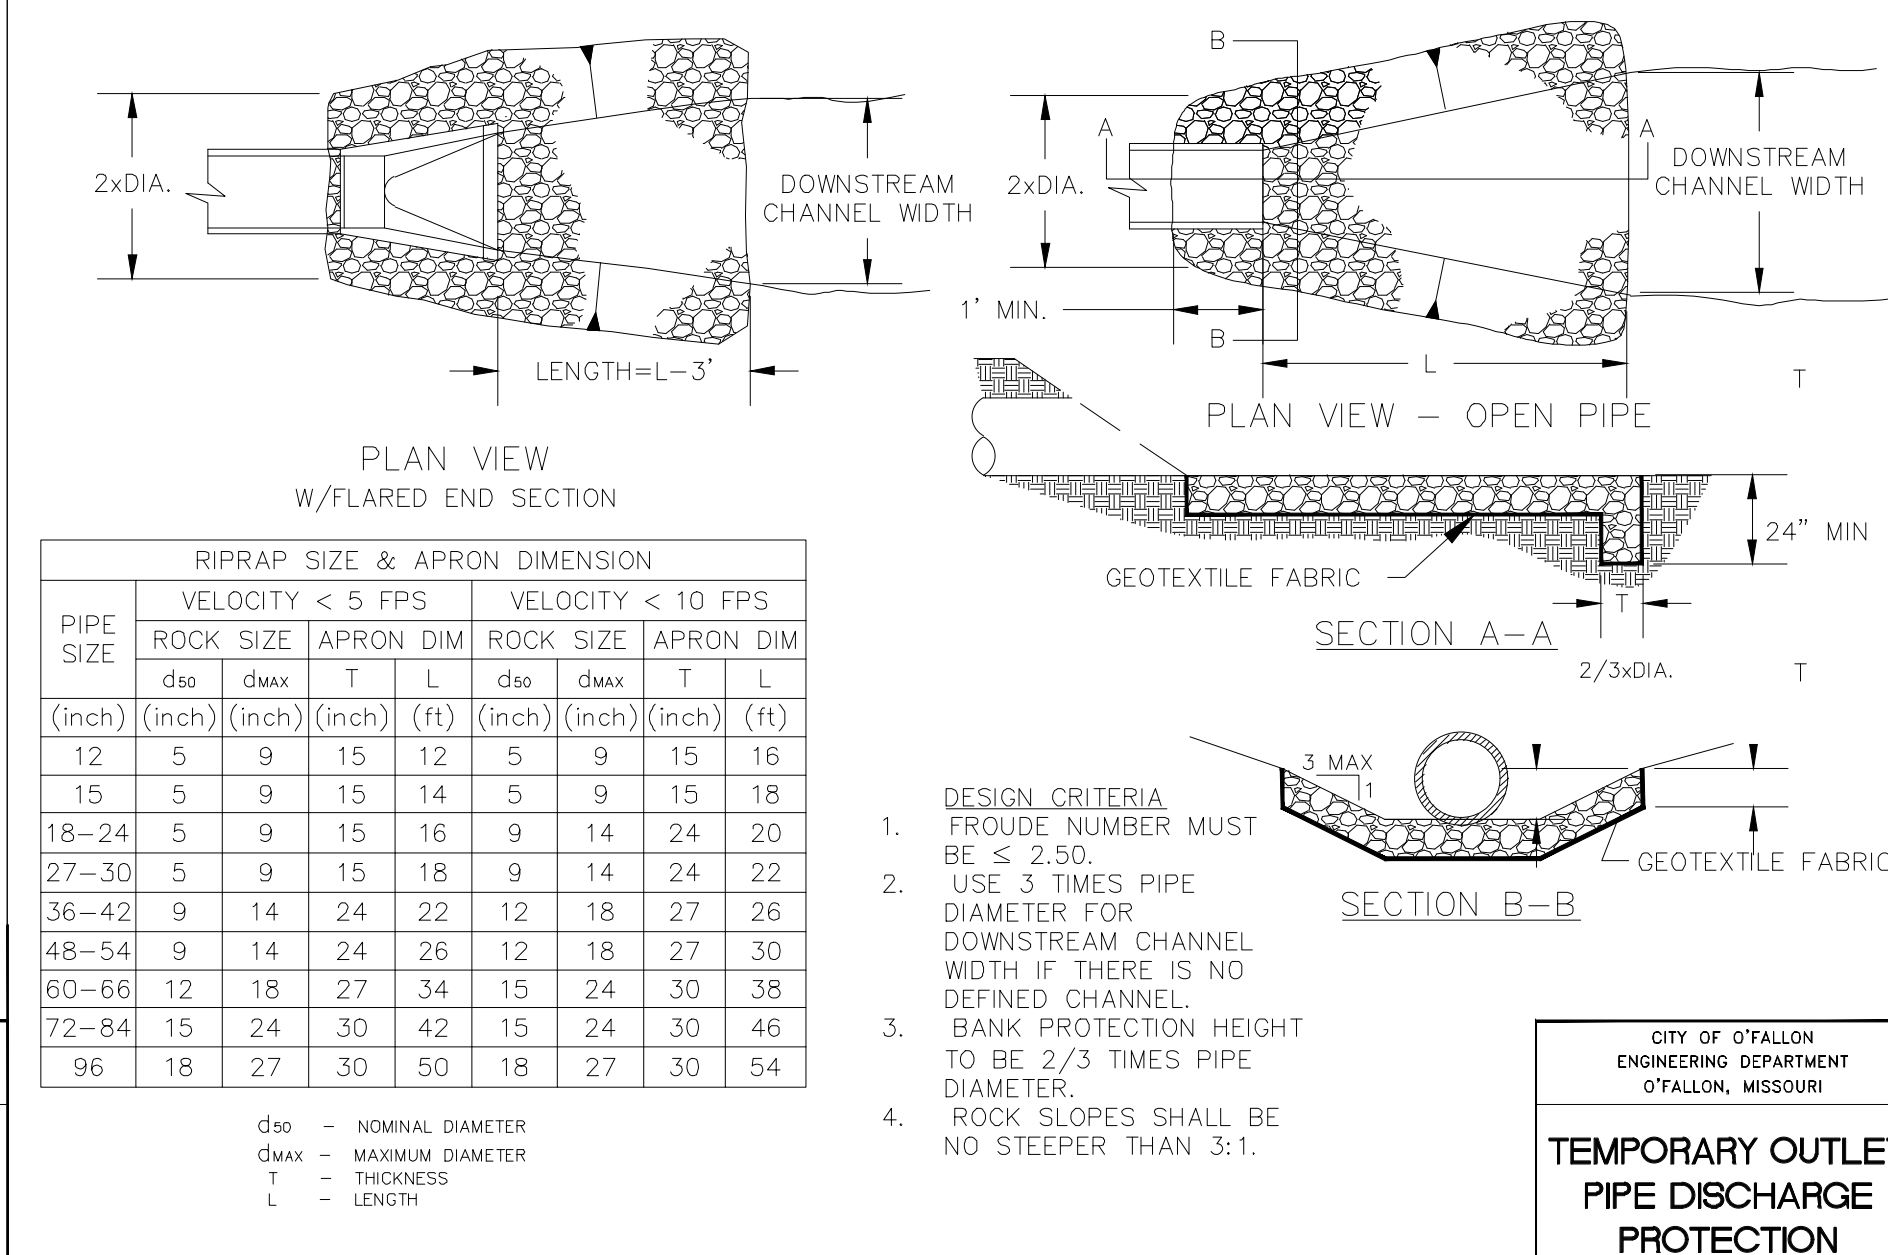

TEMPORARY OUTLET PIPE DISCHARGE PROTECTION

PROJECT TITLE
BROOKSIDE
ADDITION
PHASE 4
O'FALLON, MISSOURI

THE STERLING CO.
ENGINEERS & SURVEYORS
5055 New Baumgartner Road
St. Louis, Missouri 63124
PH 314.871.8943
www.sterling-engr.com
Corporate Certificate of Authority #01342

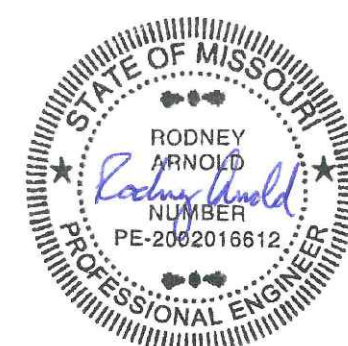

Date: 8/30/2024
 RODNEY ARNOLD
 LICENSE # PE-2002016612
 Professional Engineer

Lombardo Homes of St. Louis, LLC
4 Research Park Drive, Suite 130
St. Charles, Missouri 63304
Ph. (636) 265-2710
Fax (636) 695-3195
www.lombardohomesstlouis.com

EROSION CONTROL DETAILS

P+Z No.	23-010457
City No.	24-000568
Date:	8/30/2024
Job No.	22-09-284

Page No.

DTL-1

IMF