
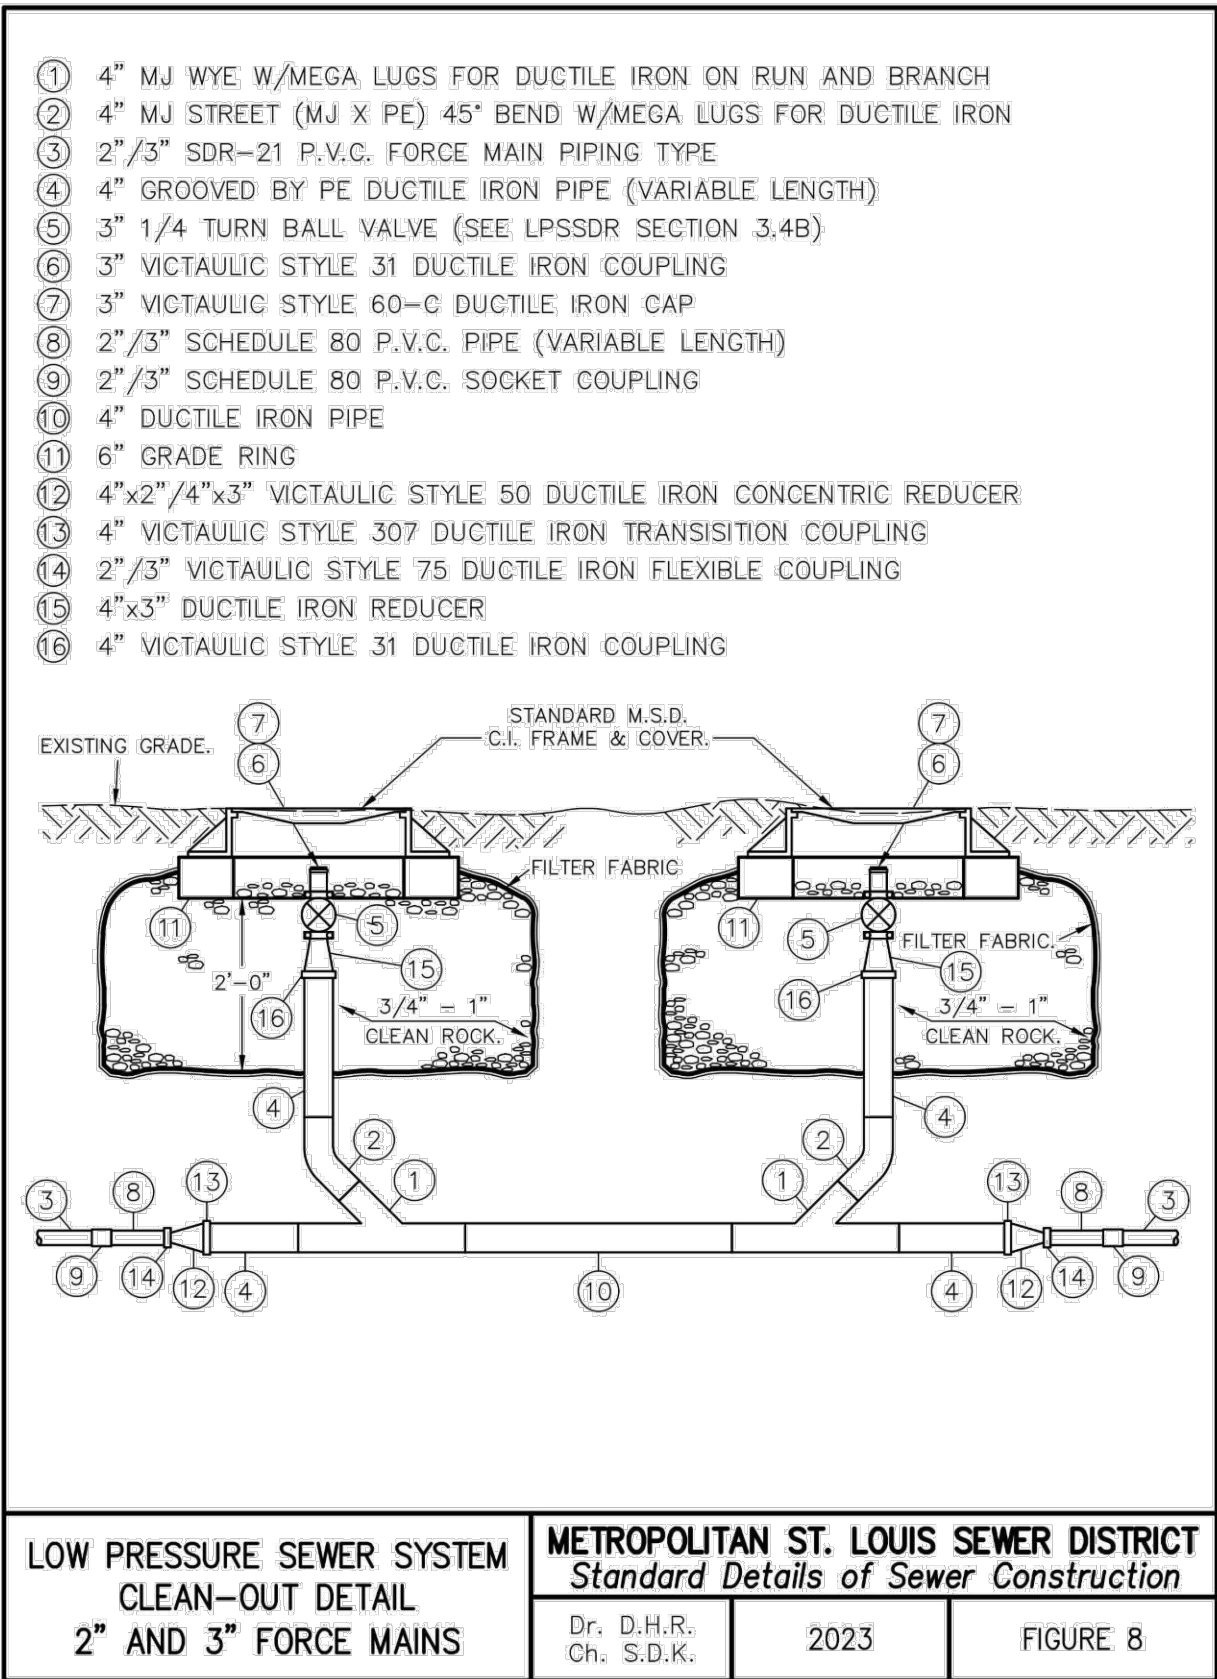
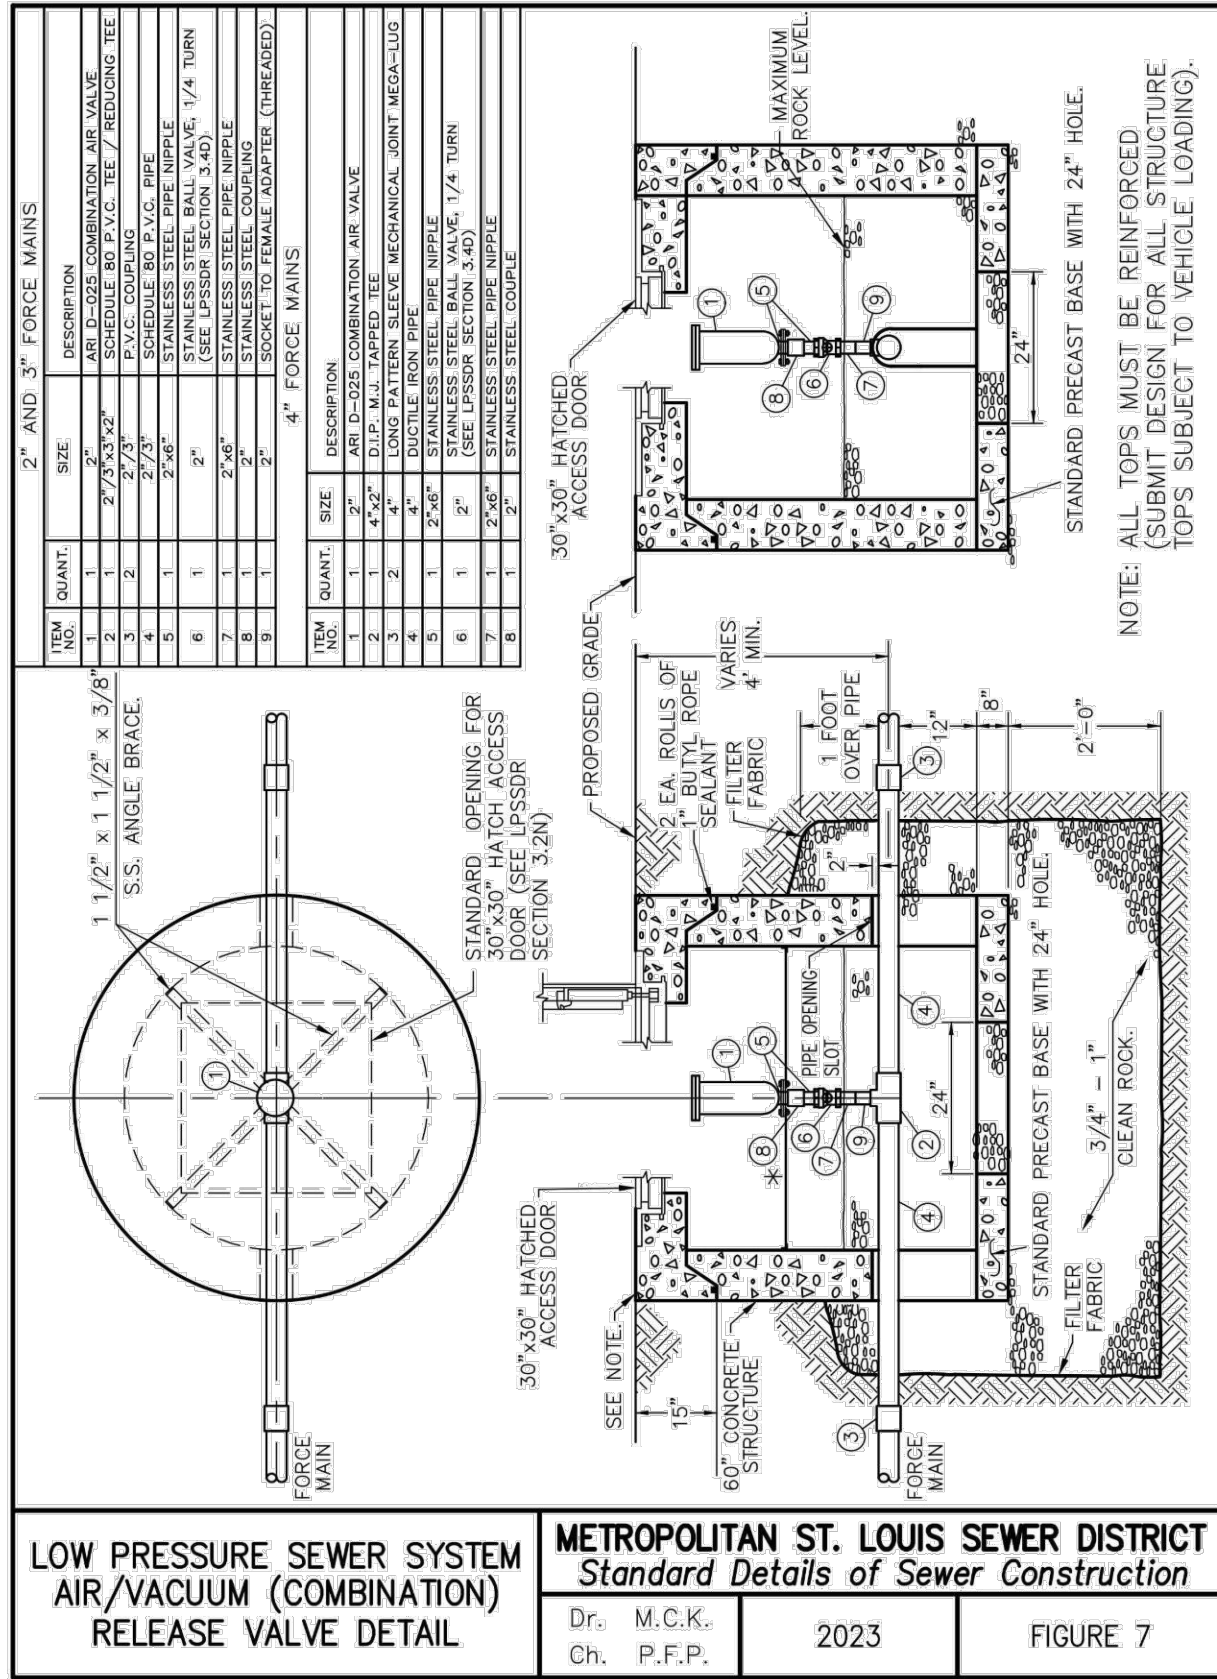
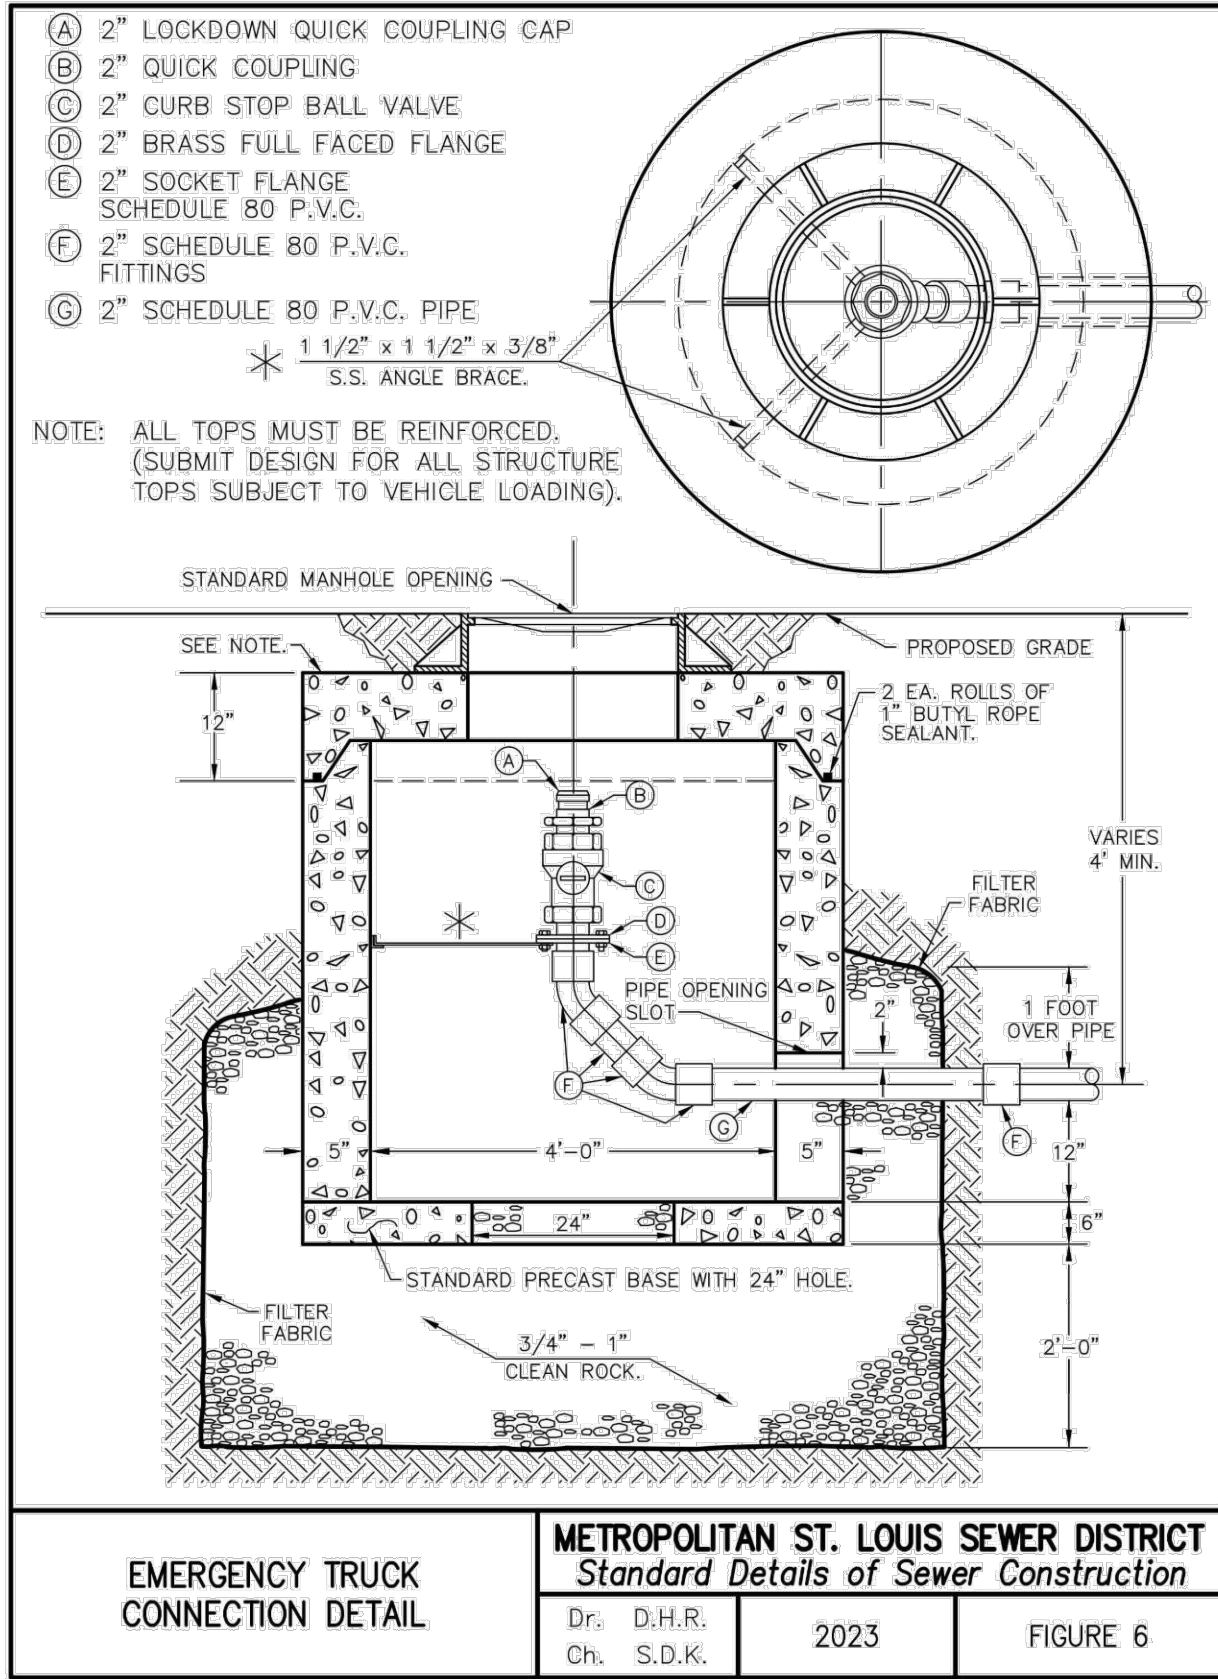
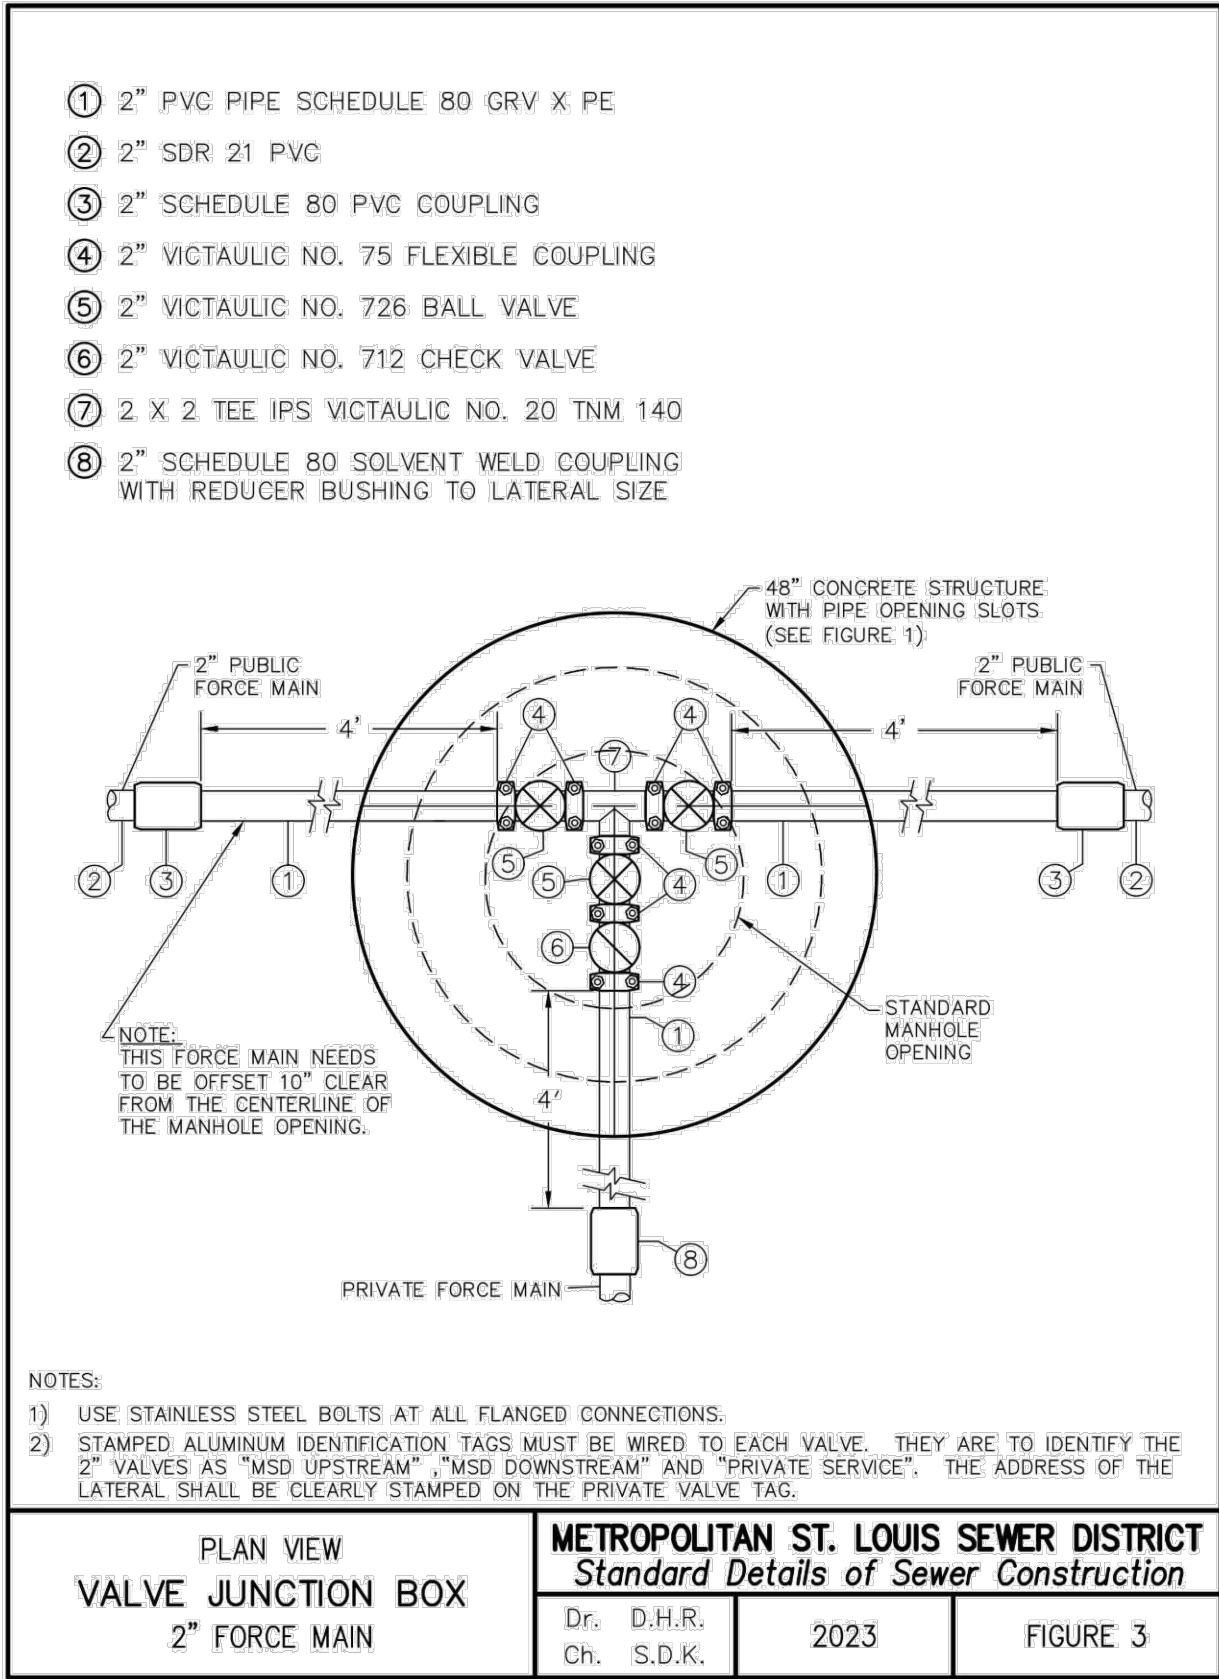


Drawing name: V:\230204 Brookside Addition EastDrawings\Engineering\Improvements\2304 IMP DETAIL.S.dwg Printed on: Aug 30, 2024 - 8:16am Plotted by: Imator

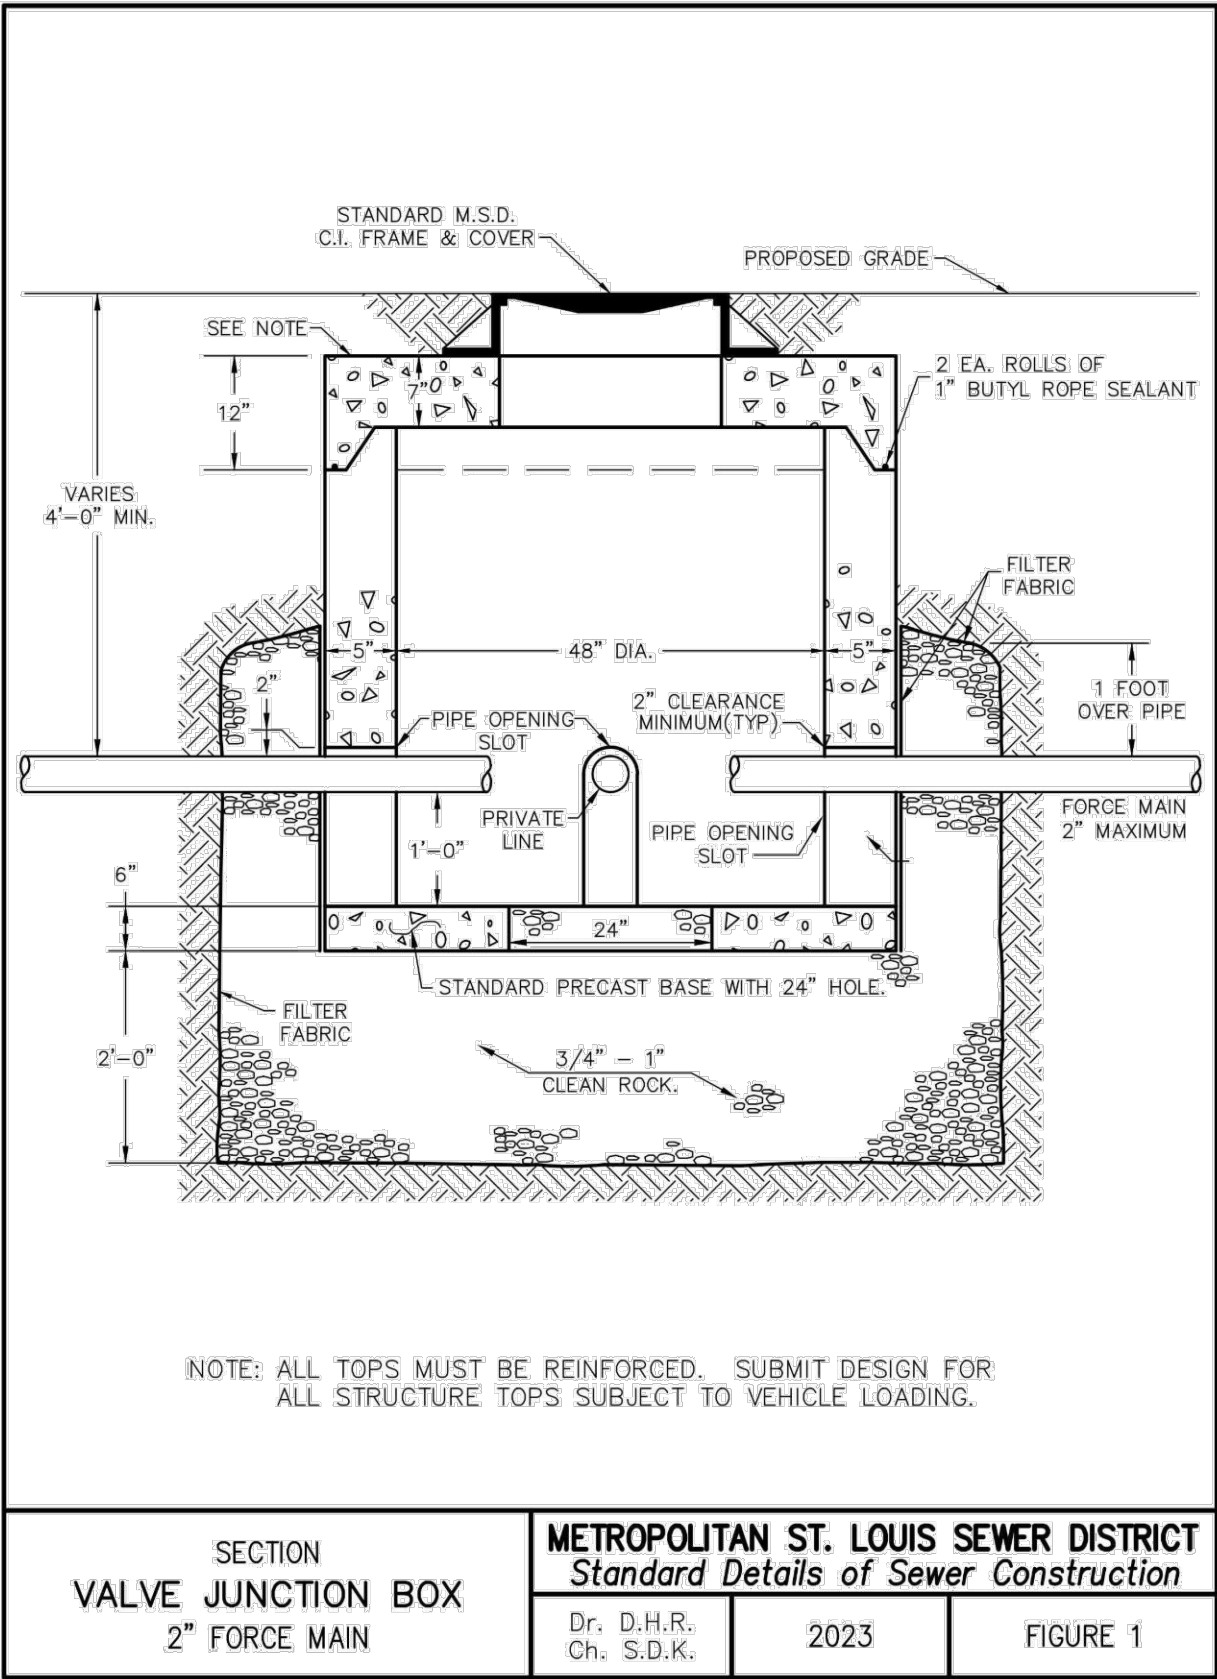

ISSUE	DATE / REMARKS
1	1-19-2024 Initial Submittal
2	5-01-2024 City Comment Revisions
3	6-21-2024 City Comment Revisions
4	7-30-2024 City Comment Revisions
5	8-30-2024 City Comment Revisions

PROJECT TITLE
BROOKSIDE
ADDITION
PHASE 4
OFALLON, MISSOURI

THE **STERLING** CO.
ENGINEERS & SURVEYORS
5055 New Baumgartner Road
St. Louis, Missouri 63129
Ph. 314-487-0440 Fax 314-487-8944
www.sterling-eng-survey.com
Corporate Certificate of Authority #001348

STATE OF MISSOURI
RODNEY ARNOLD
Professional Engineer
PE-2002016612
Date: 8/30/2024
RODNEY ARNOLD
LICENSE # PE-2002016612
Professional Engineer

Lombardo Homes of St. Louis, LLC
4 Research Park Drive, Suite 130
St. Charles, Missouri 63304
Ph. (636) 265-2710
Fax (636) 695-3195
www.lombardohomesstlouis.com

LOW PRESSURE SEWER DETAILS

P+Z No. 23-010457
City No. 24-000568
Date: 8/30/2024
Job No. 22-09-284

Page No.
DTL-3
IMP