


PROJECT TITLE
BROOKSIDE
ADDITION
PHASE 4
O'FALLON, MISSOURI

THE STERLING CO.
ENGINEERS & SURVEYORS

5055 New Baumgartner Road
St. Louis, Missouri 63129
Ph 314-487-0440 Fax 314-487-8944
www.sterling-eng.com
Corporate Certificate of Authority #001348

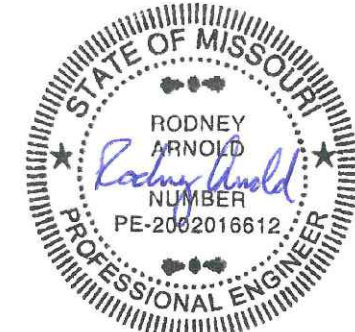

Date: 8/30/2024
 RODNEY ARNOLD
 LICENSE # PE-2002016612
 Professional Engineer

Lombardo Homes of St. Louis, LLC
4 Research Park Drive, Suite 130
St. Charles, Missouri 63304
Ph. (636) 265-2710
Fax (636) 695-3195
www.lombardohomesstlouis.com






LOW PRESSURE SEWER DETAILS

P+Z No.	23-010457
City No.	24-000568
Date:	8/30/2024
Job No.	22-09-284

Page No.

DTL-4

IMP

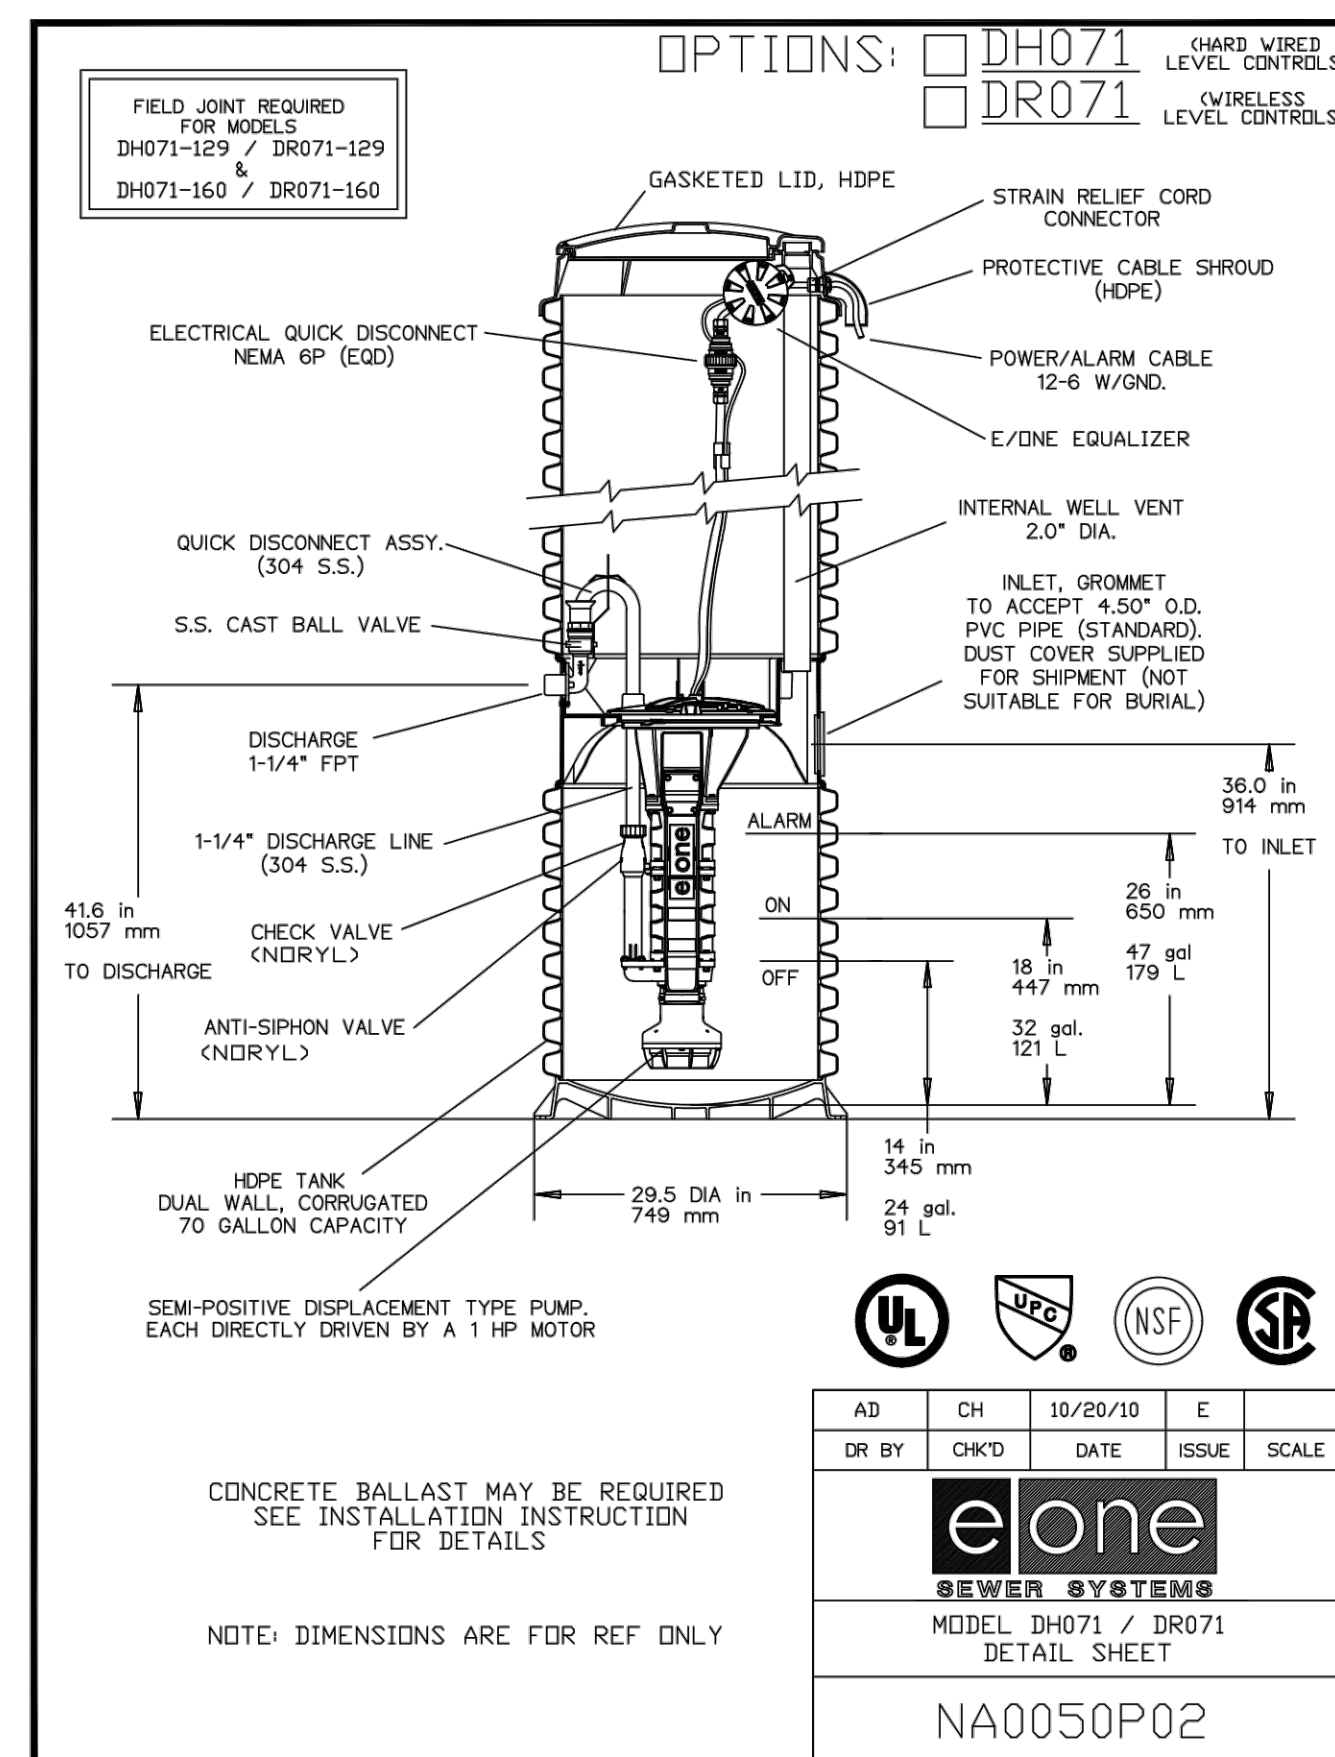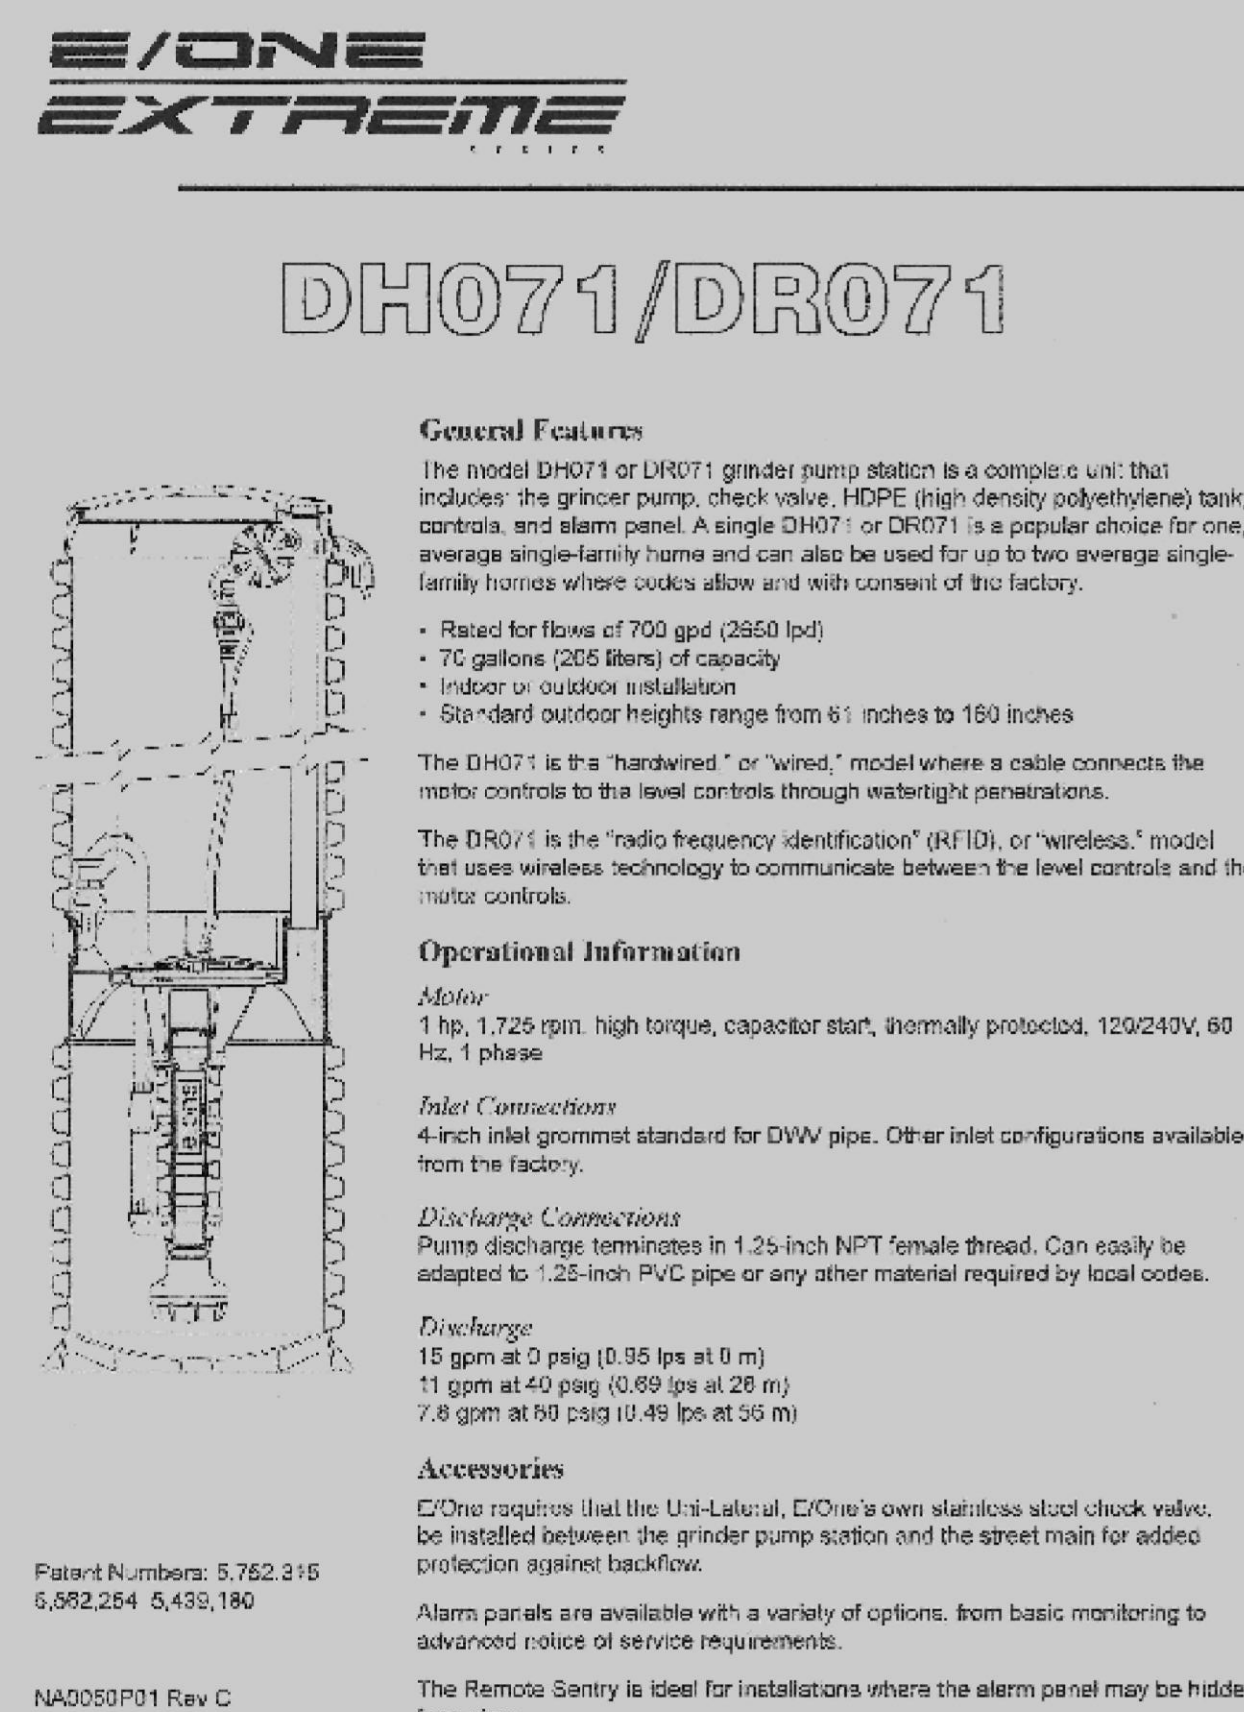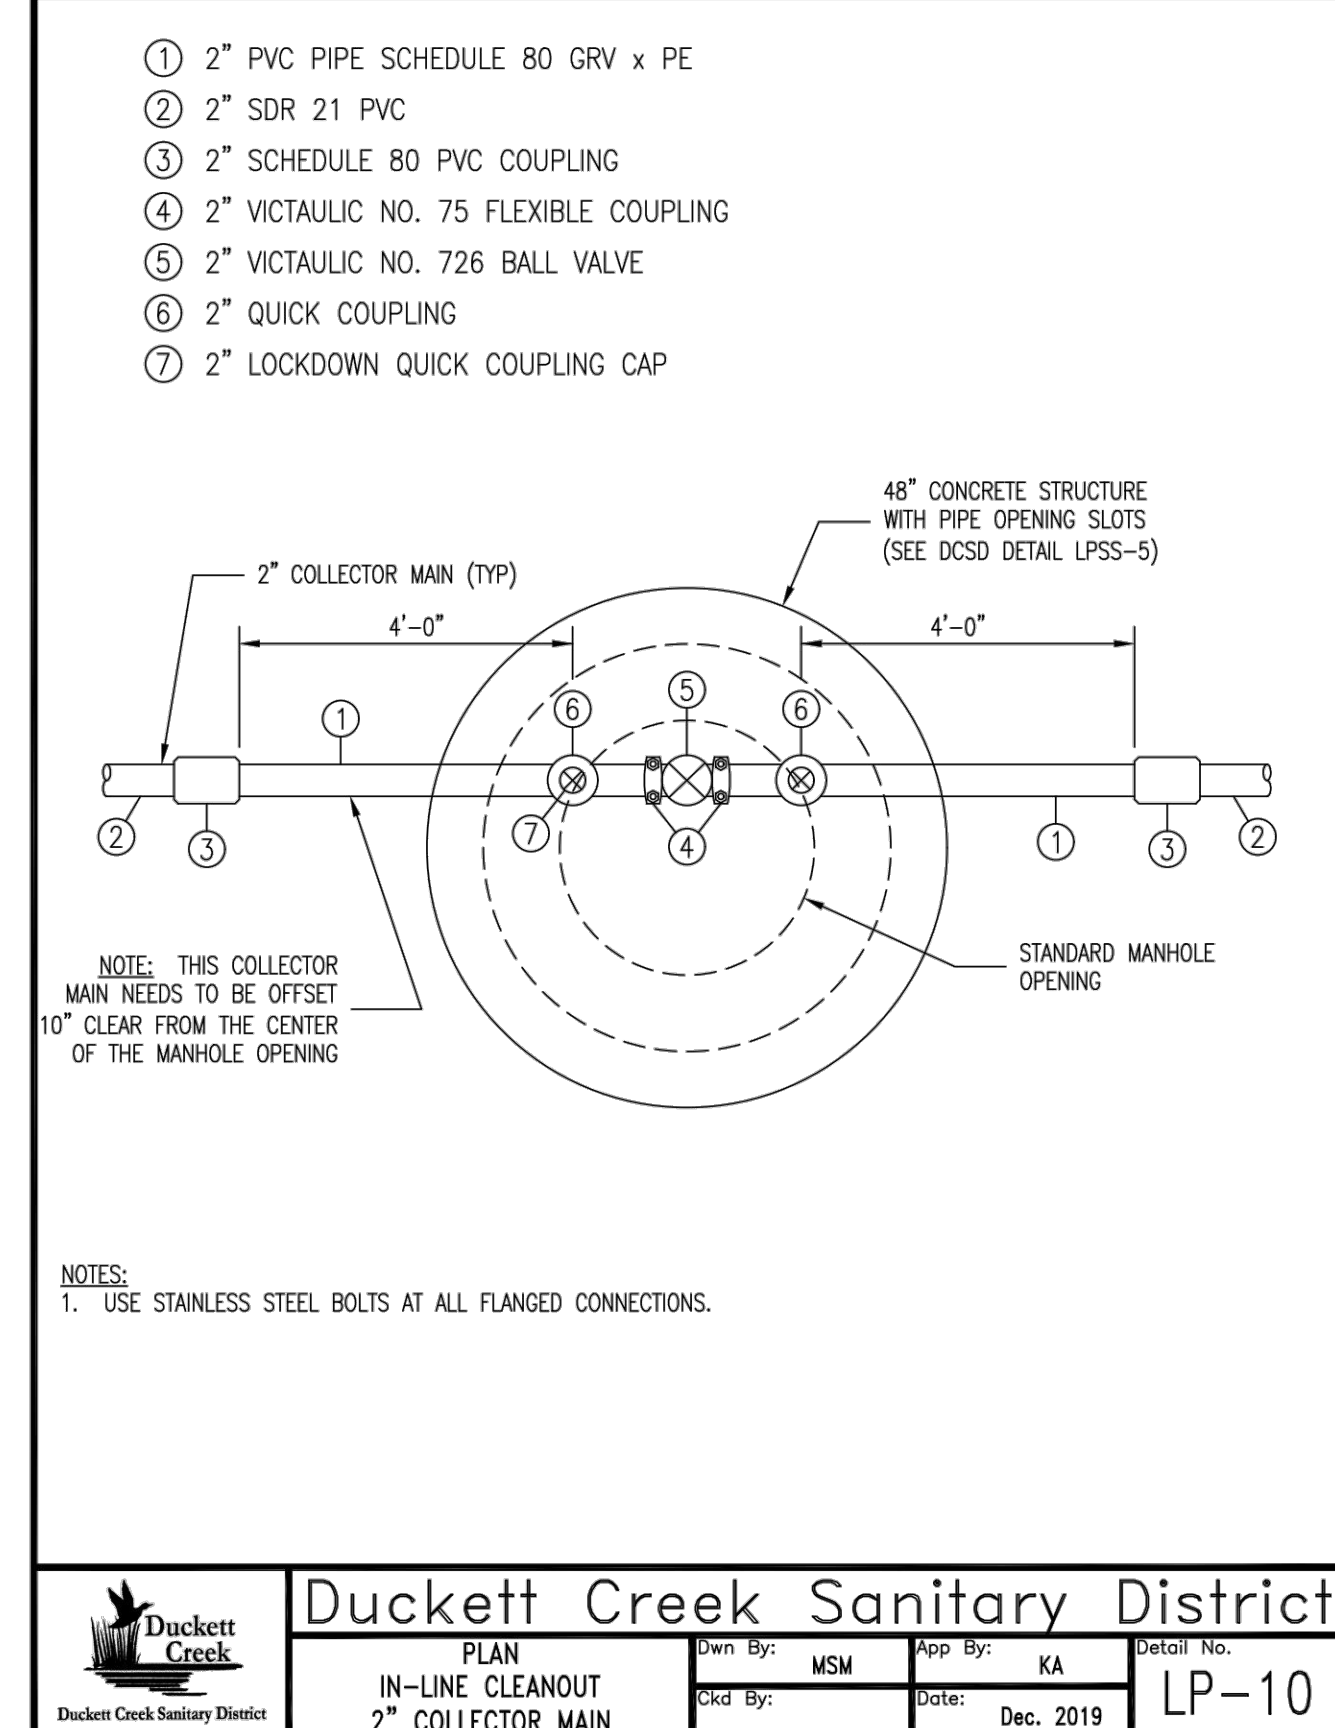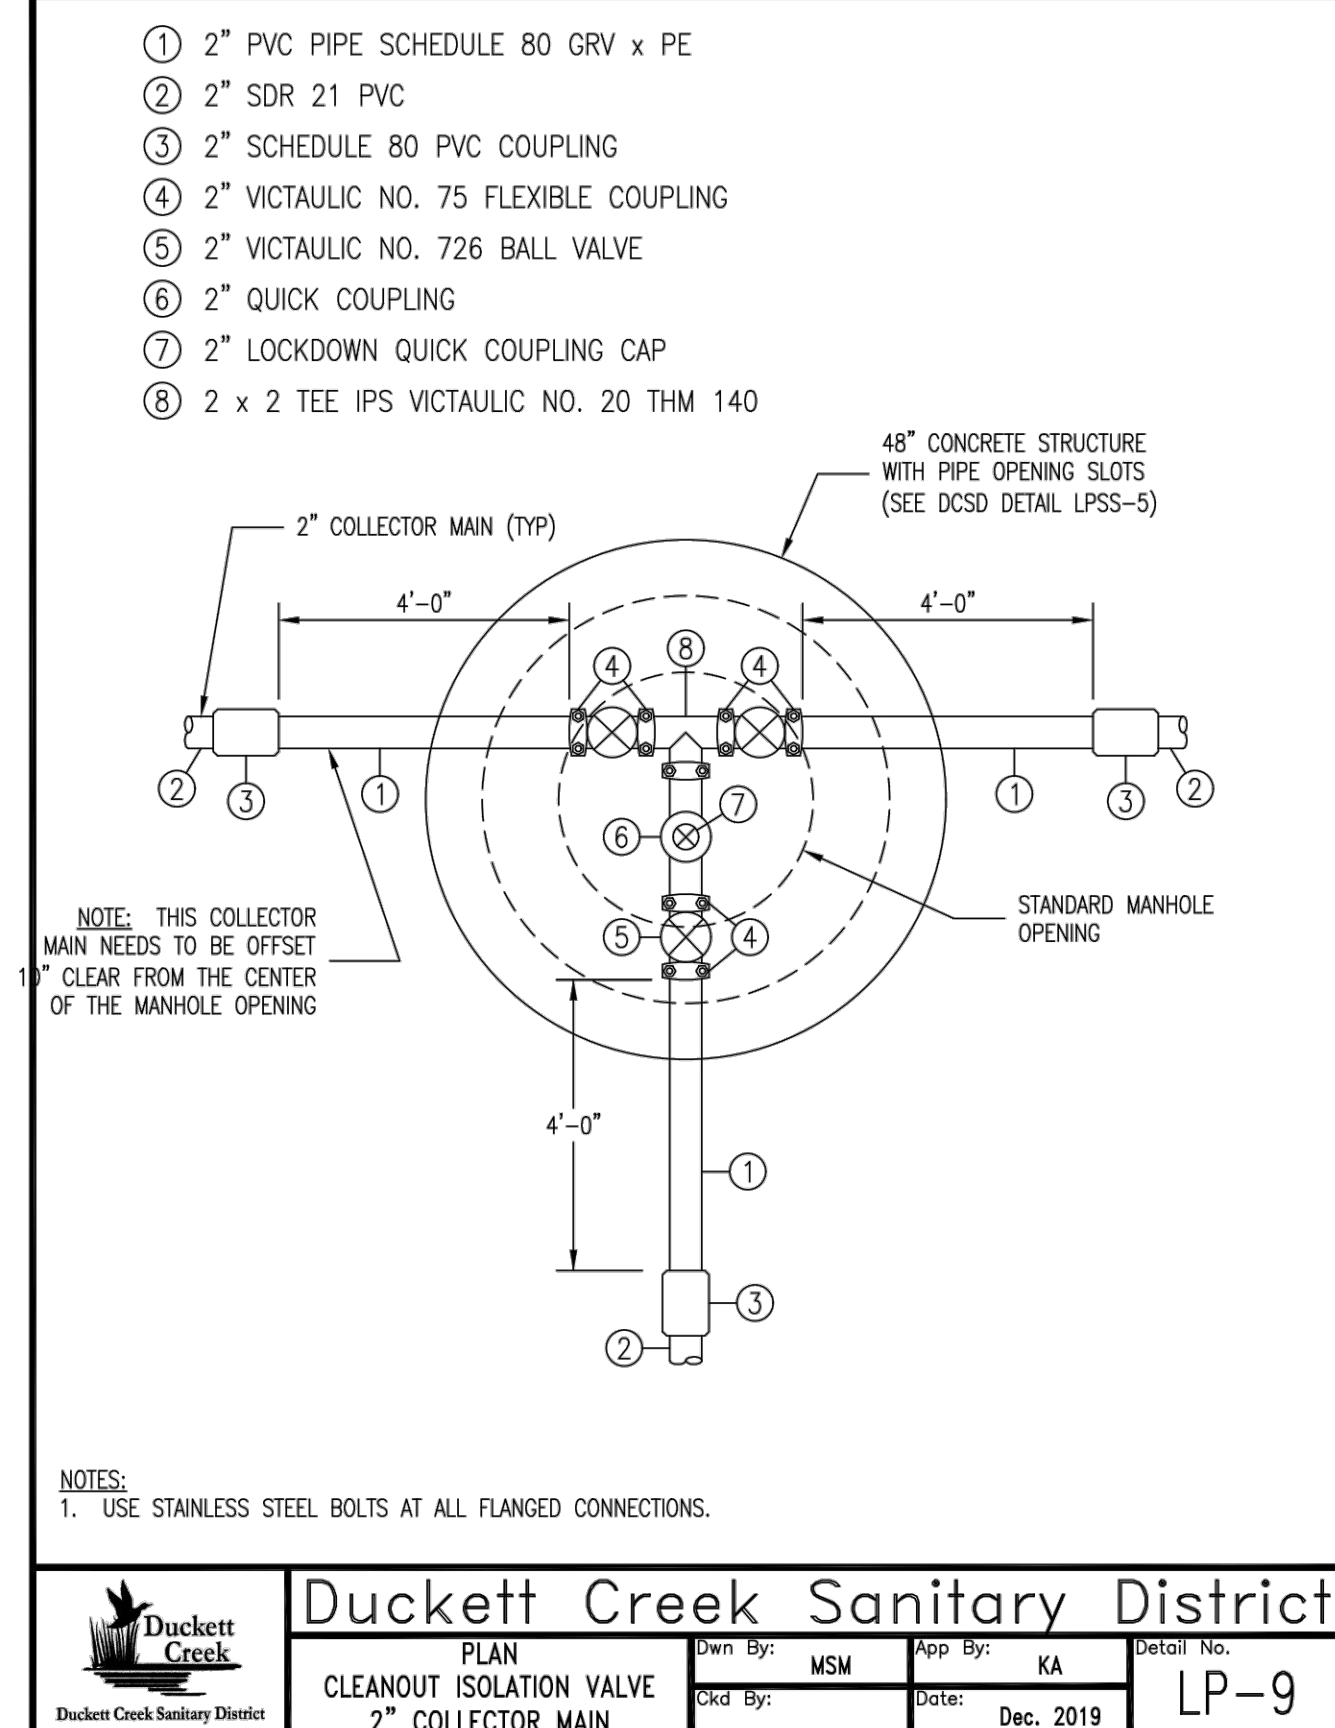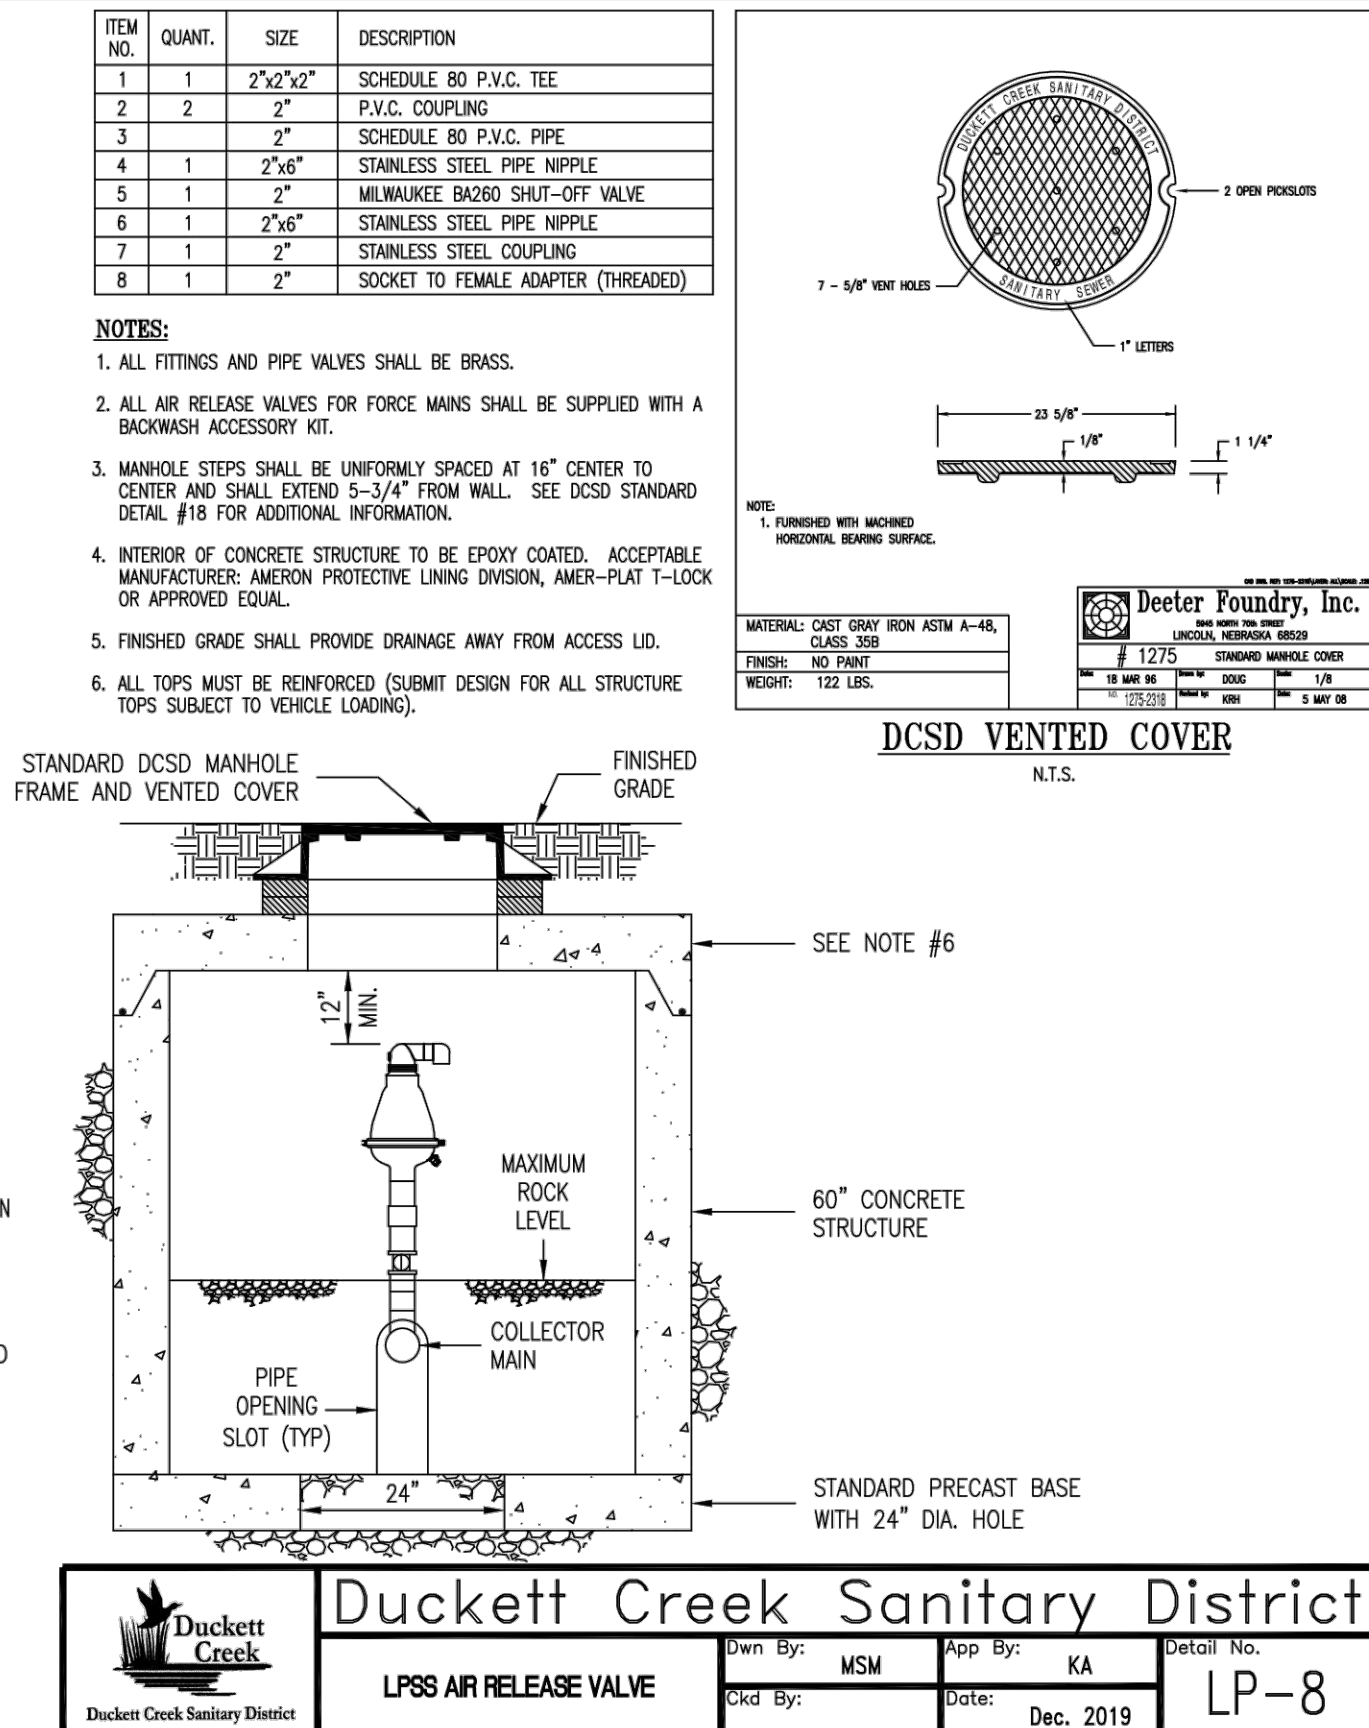

NOTE: GRINDER PUMPS, ASSOCIATED EQUIPMENT AND 1½" DISCHARGE PIPE ARE TO BE PRIVATE

"Final Plan" Approval Date: October 26, 2023 (23-010457)

Drawing name: V:\2209284 Brookside Addition East\Drawings\Engineering\Improvements\9284 IMP DETAILS.dwg Plotted on: Aug 30, 2024 - 8:16am Plotted by: bmlolitor