

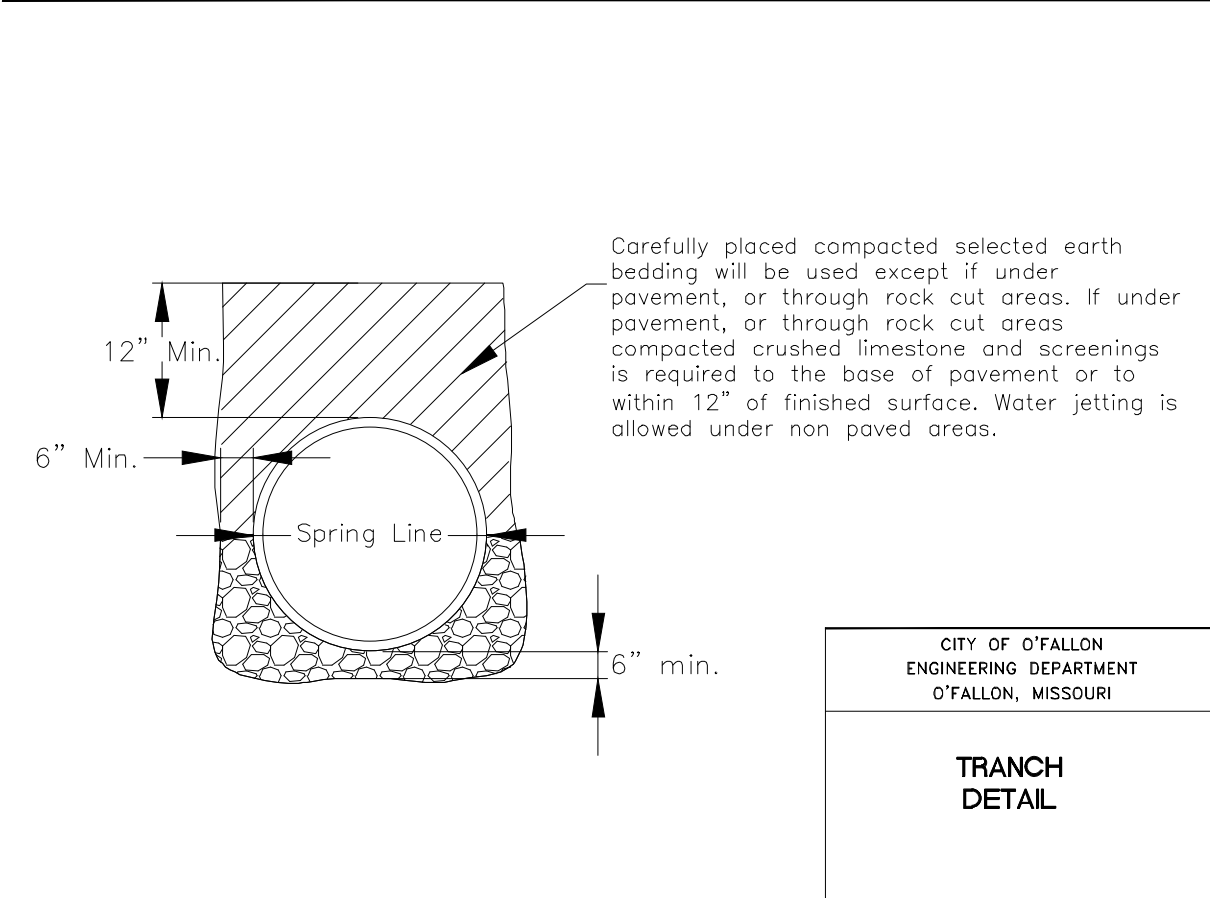
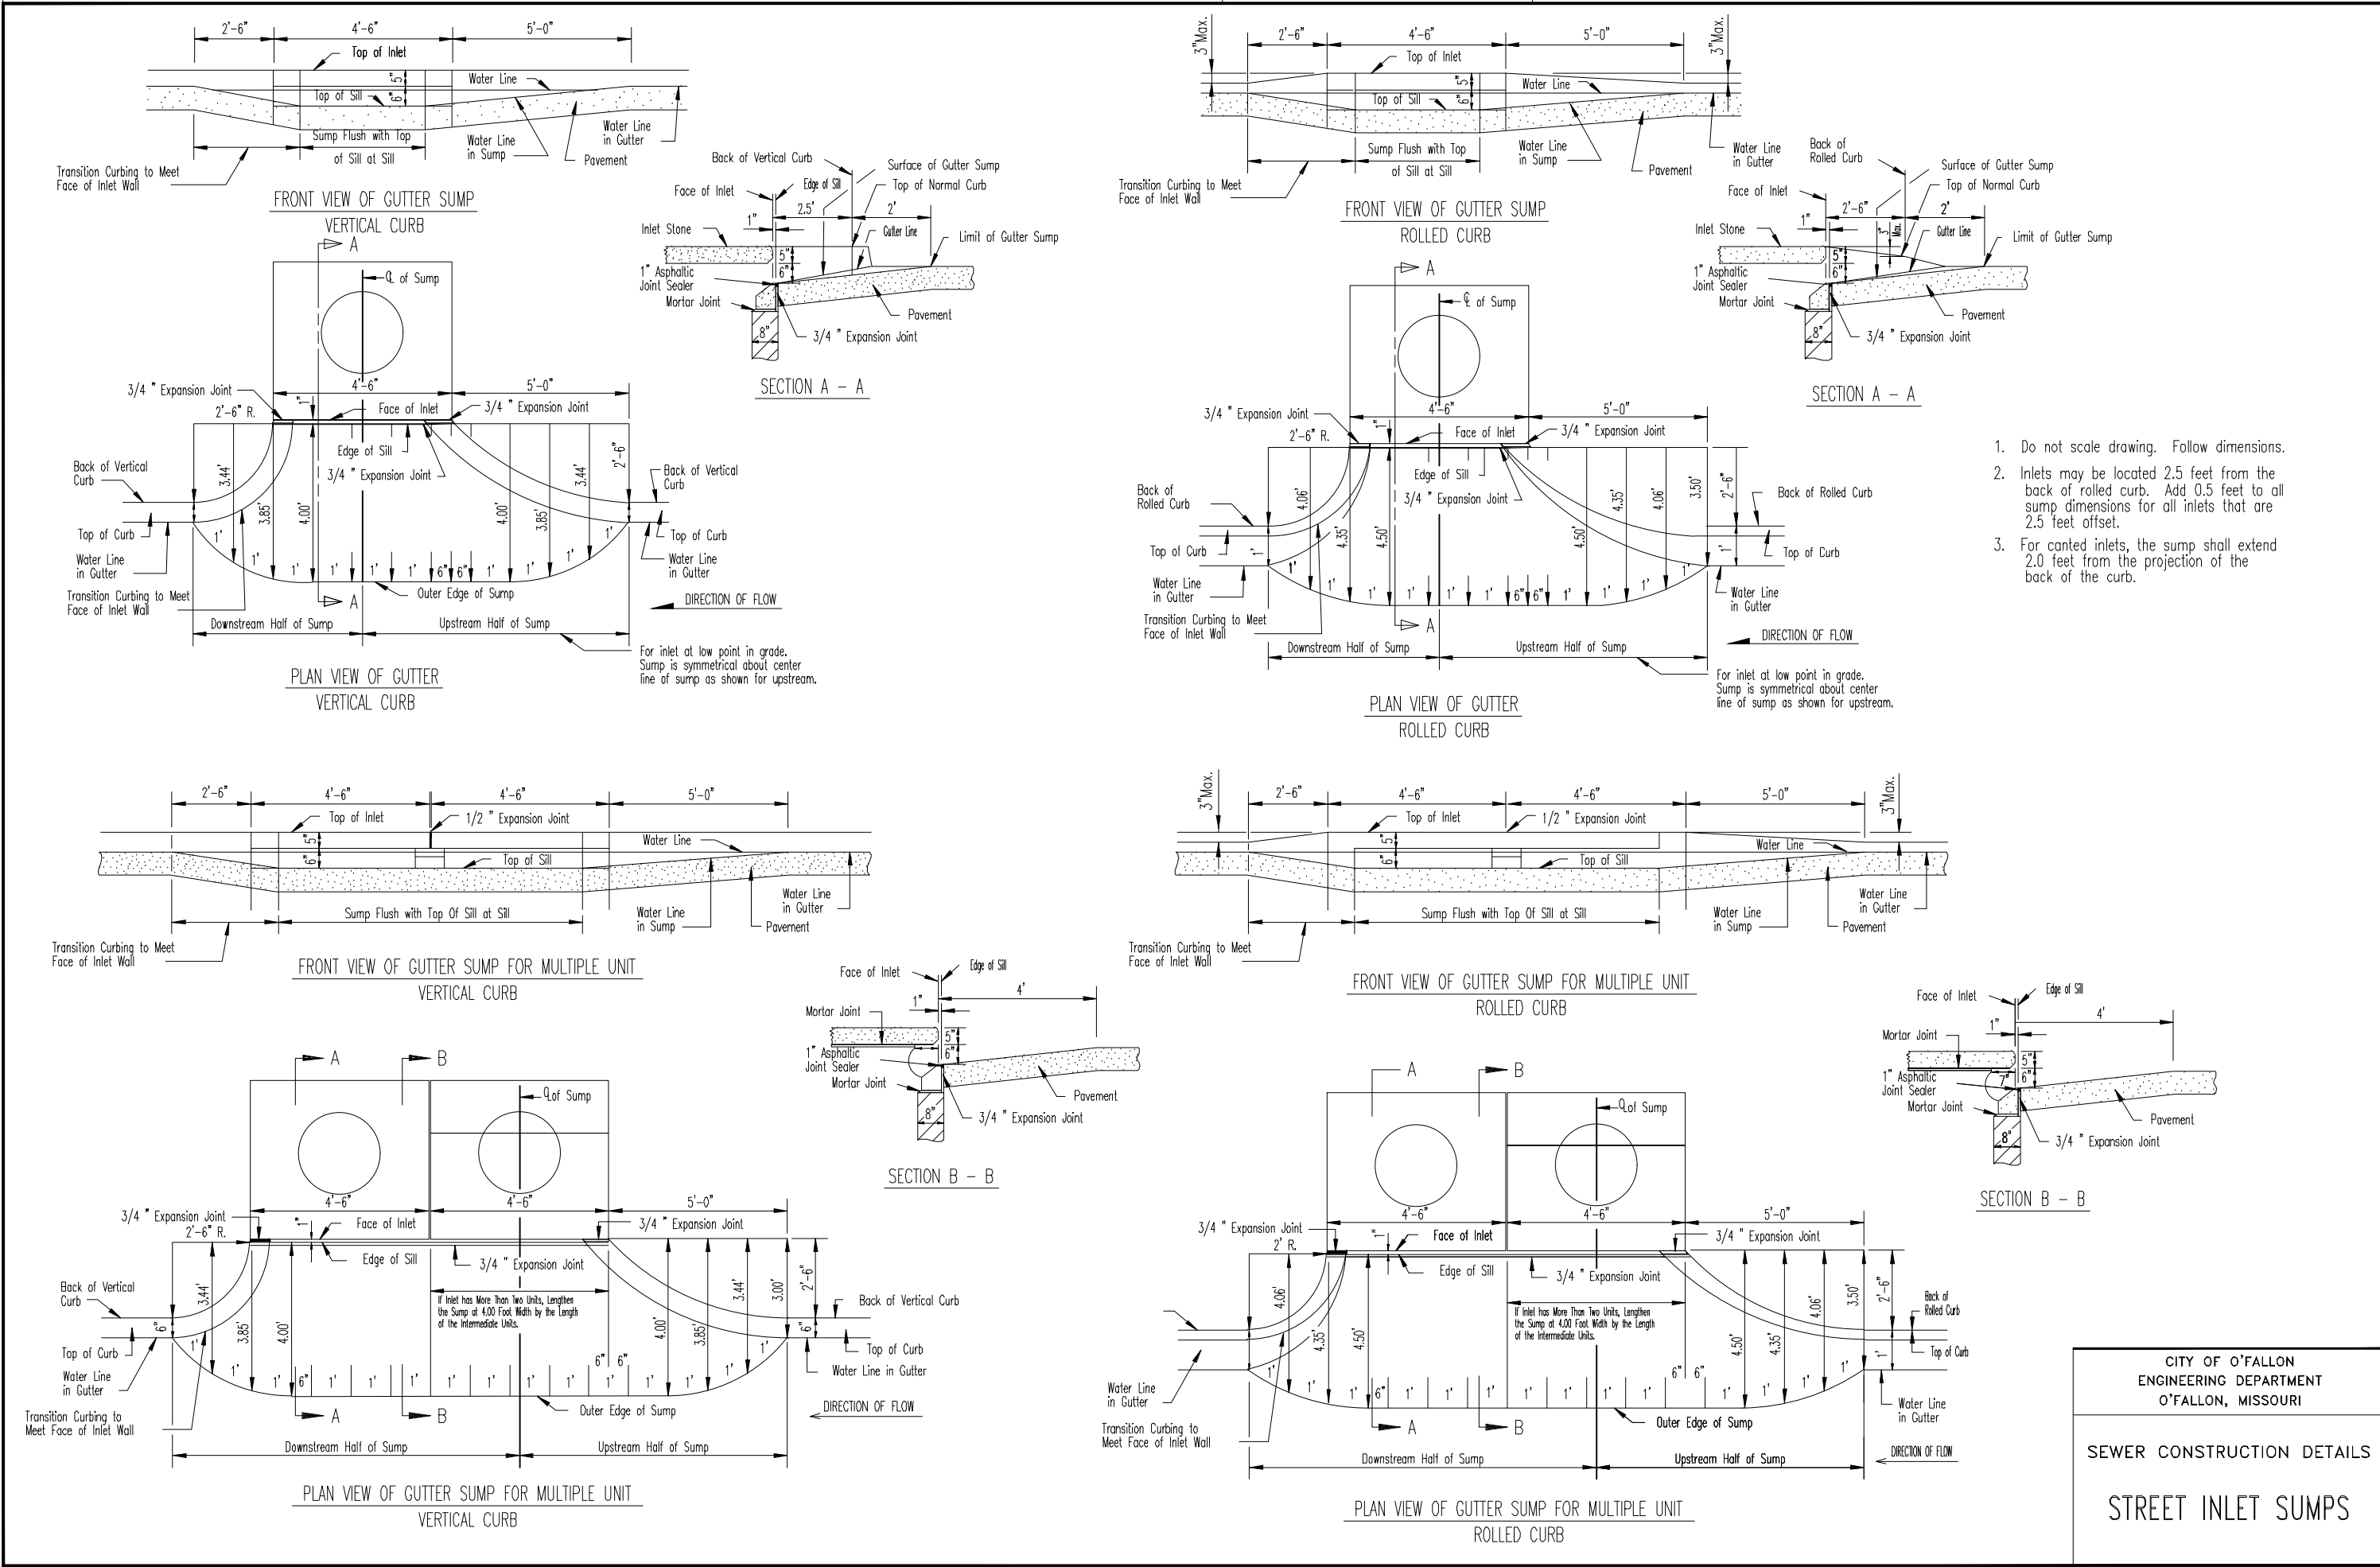
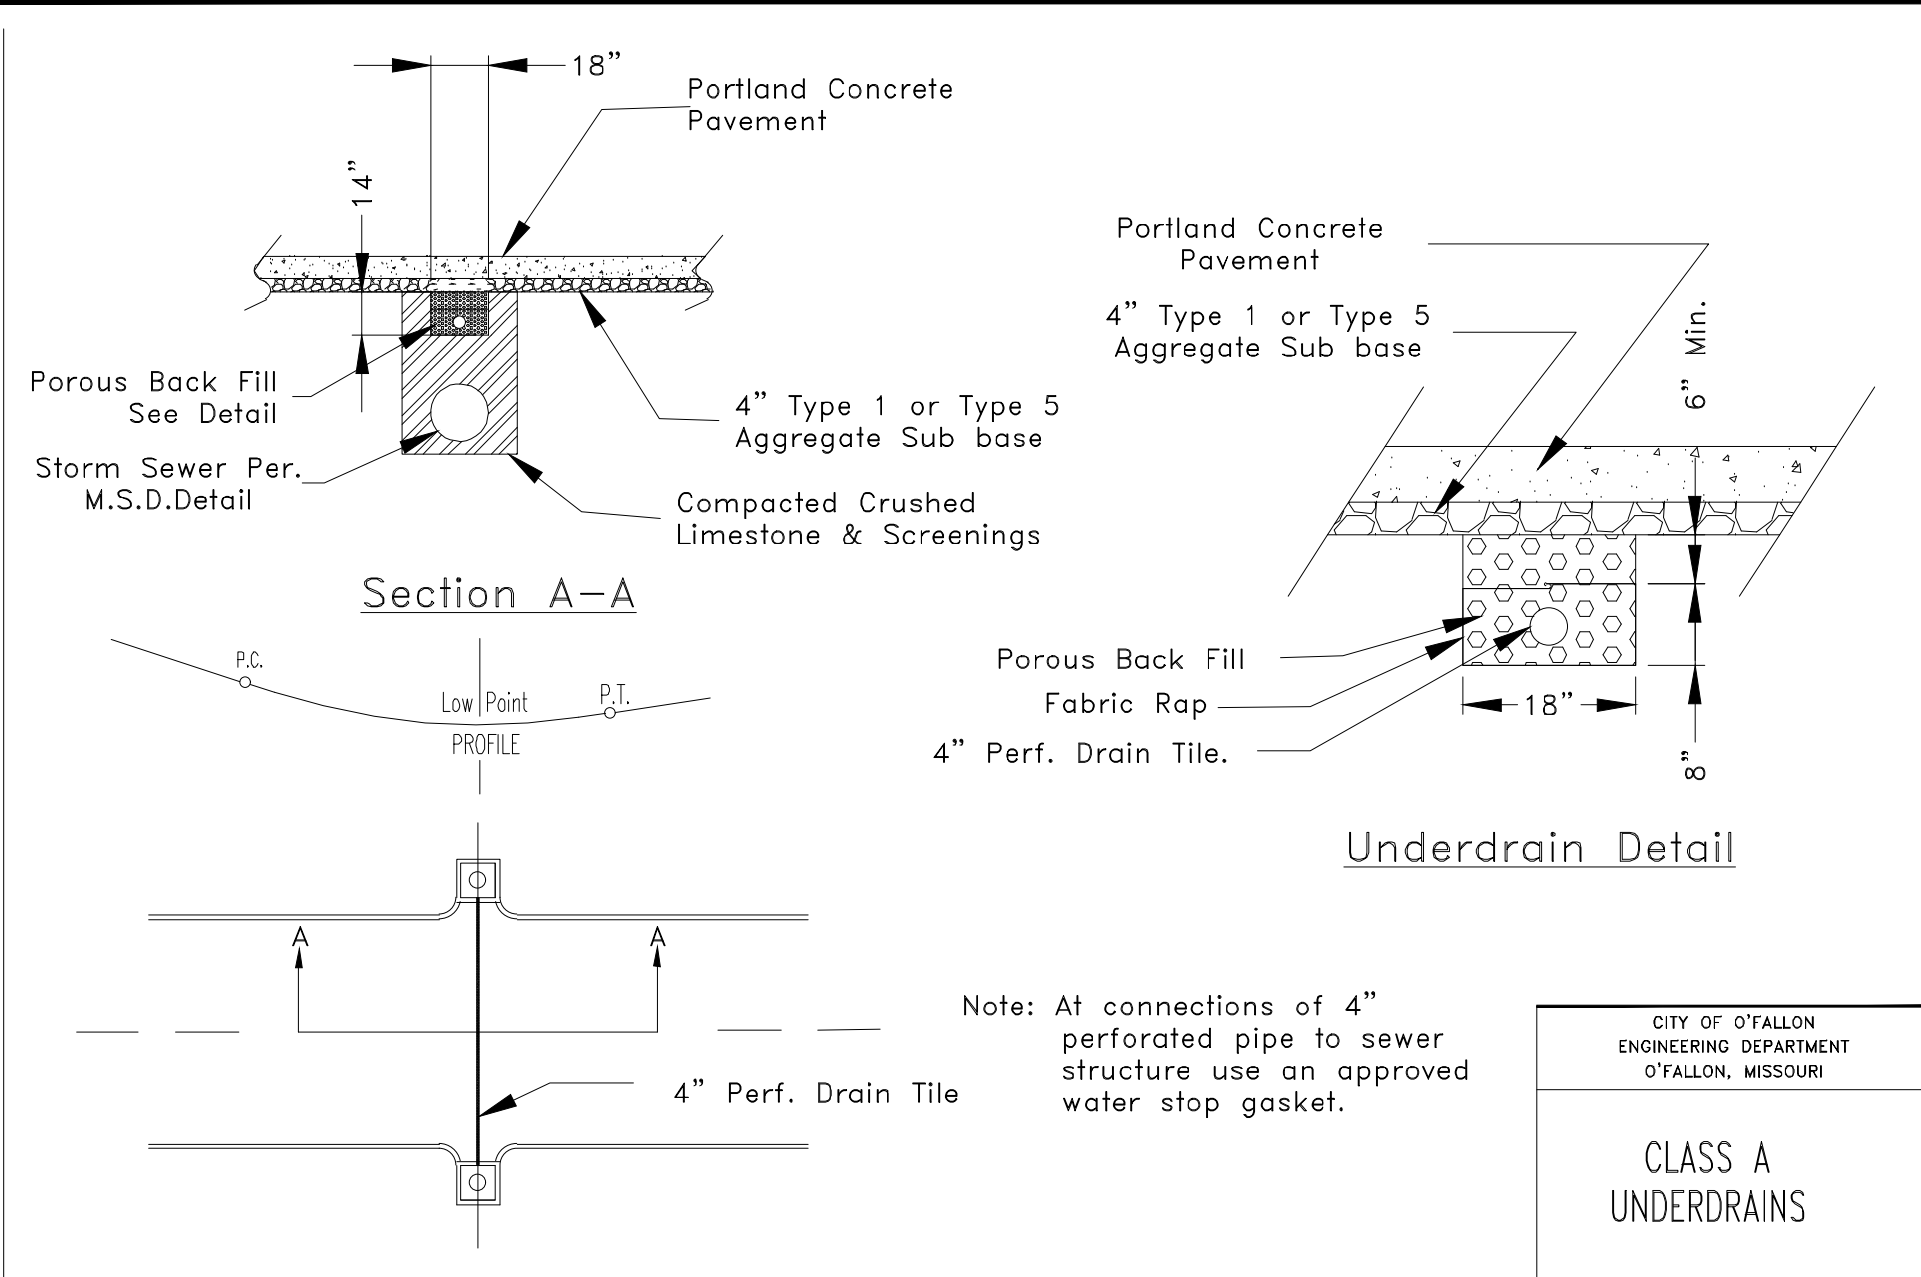


Drawing name: V:\2206264 Brookside Addition EastDrawings\Engineering\Improvements\22064 MP DETAILS.dwg Printed on: Aug 30, 2024 4:16pm Plotted by: smoller

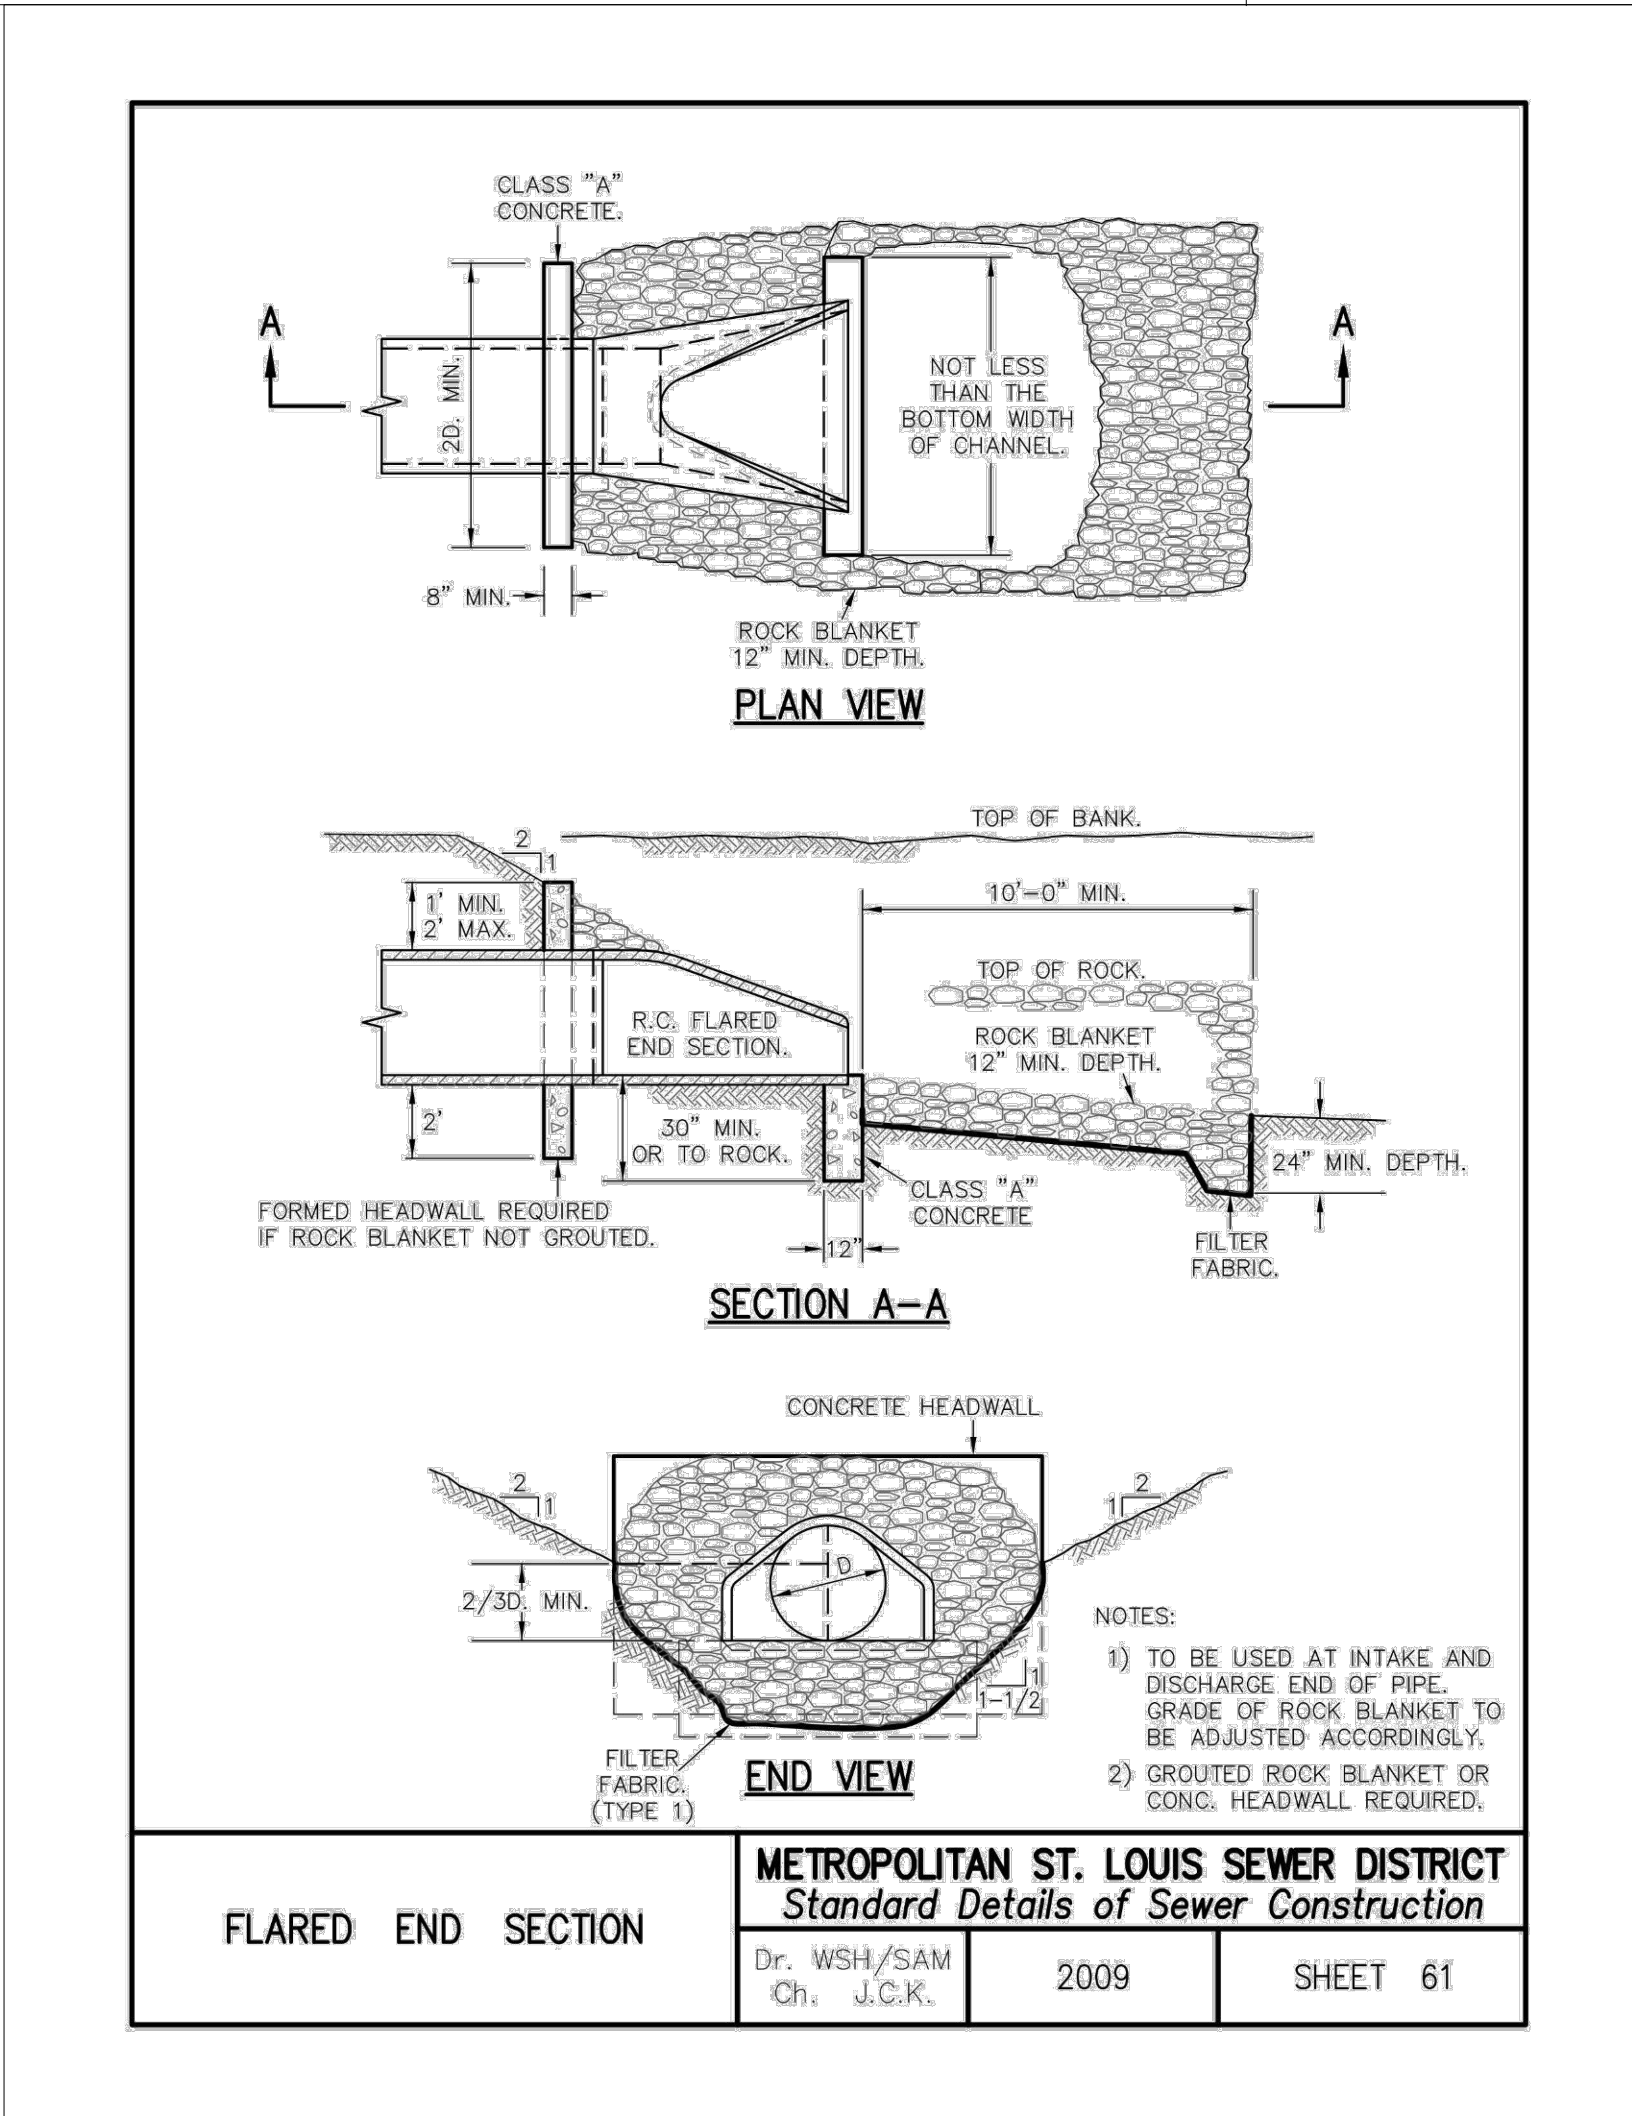

* All other Storm Sewer Details will be by M.S.D. 2009 Standards and Specifications.

** ALL INLETS SHALL HAVE A 5/8" TRASH BAR CENTERED WITHIN THE OPENING(S).

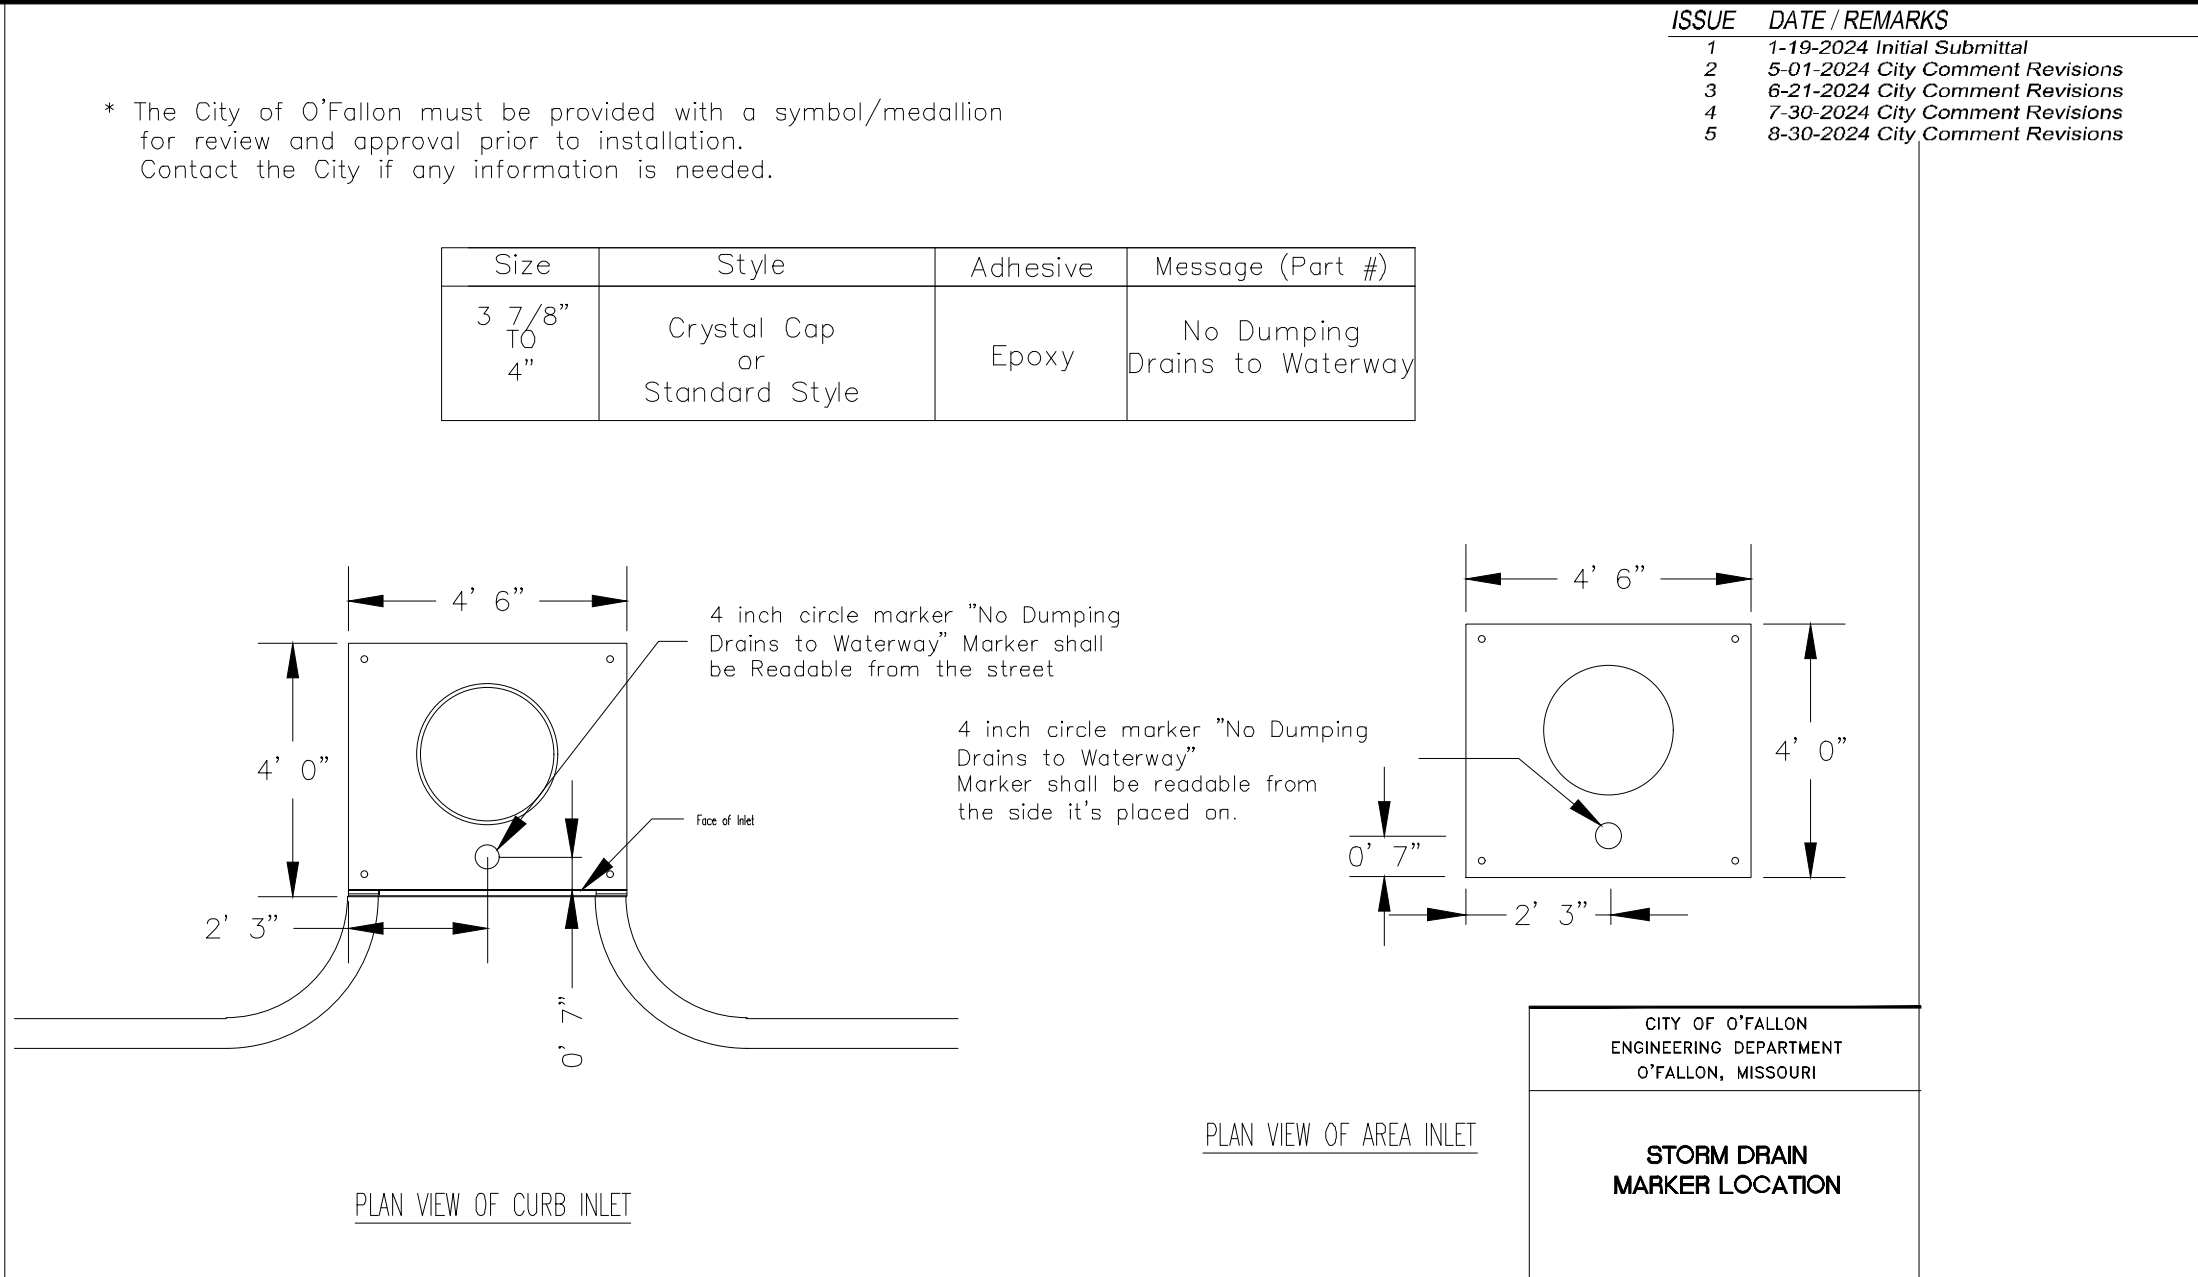

PROJECT TITLE
BROOKSIDE ADDITION PHASE 4
O'FALLON, MISSOURI

THE **STERLING** CO.
ENGINEERS & SURVEYORS
5055 New Baumgartner Road
St. Louis, Missouri 63129
Ph 314-487-0440 Fax 314-487-8944
www.sterling-eng-sur.com
Corporate Certificate of Authority #001348

Date: 8/30/2024
RODNEY ARNOLD
LICENSE # PE-2002016612
Professional Engineer

Lombardo Homes of St. Louis, LLC
4 Research Park Drive, Suite 130
St. Charles, Missouri 63304
Ph. (636) 265-2710
Fax (636) 695-3195
www.lombardohomesstlouislouis.com

STORM SEWER DETAILS

P+Z No. 23-010457
City No. 24-000568
Date: 8/30/2024
Job No. 22-09-284
Page No.

DTL-5
IMP