

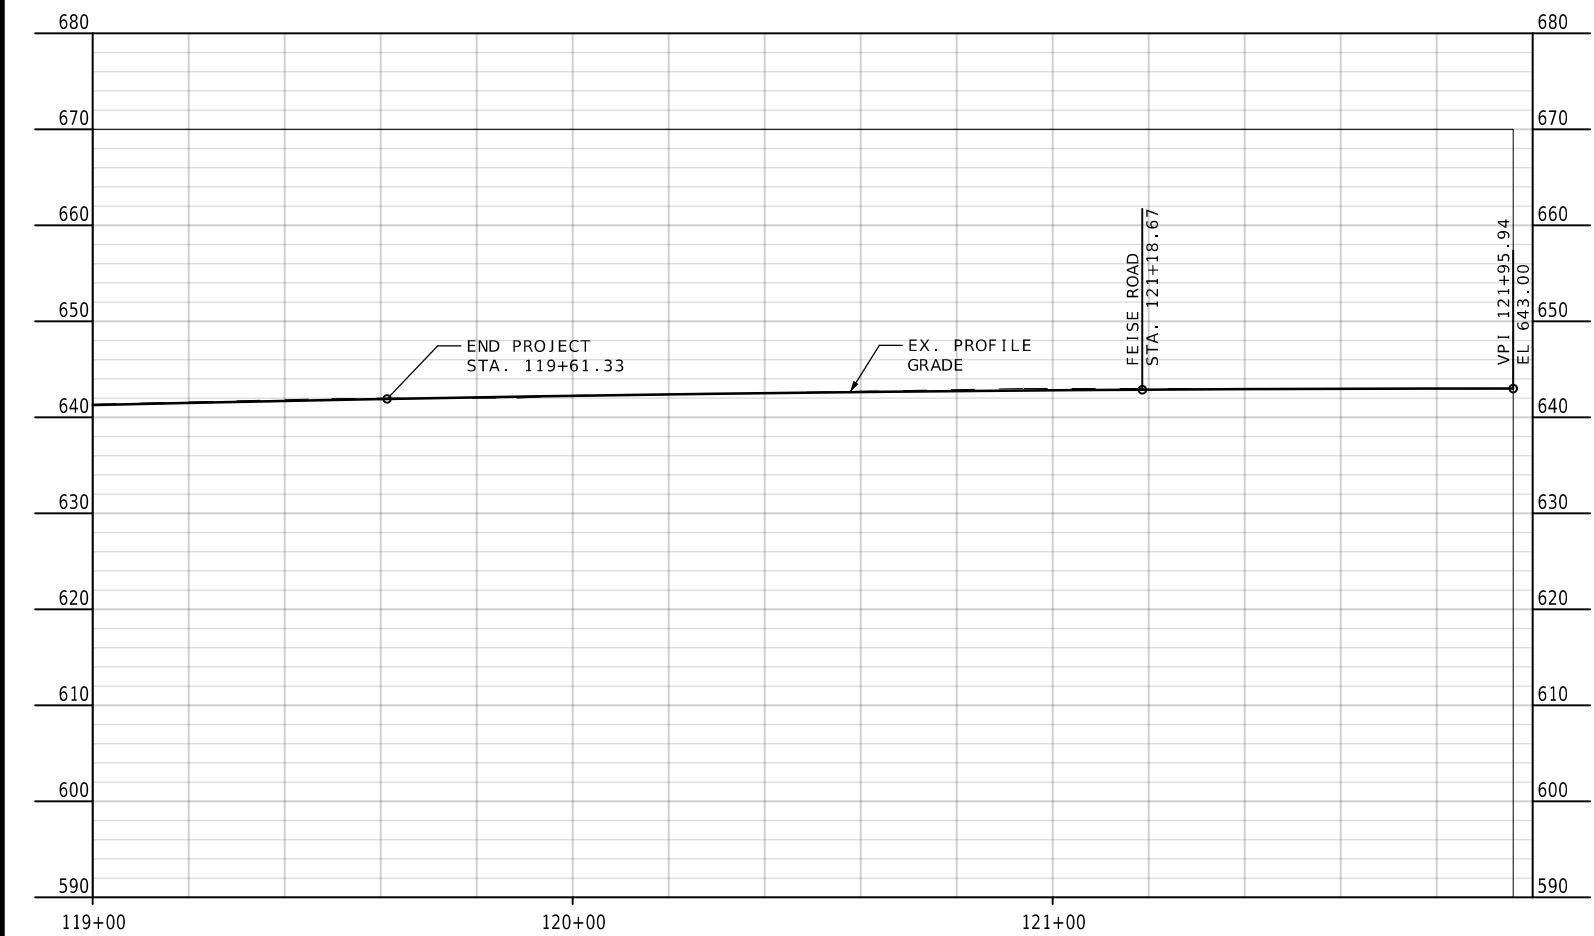


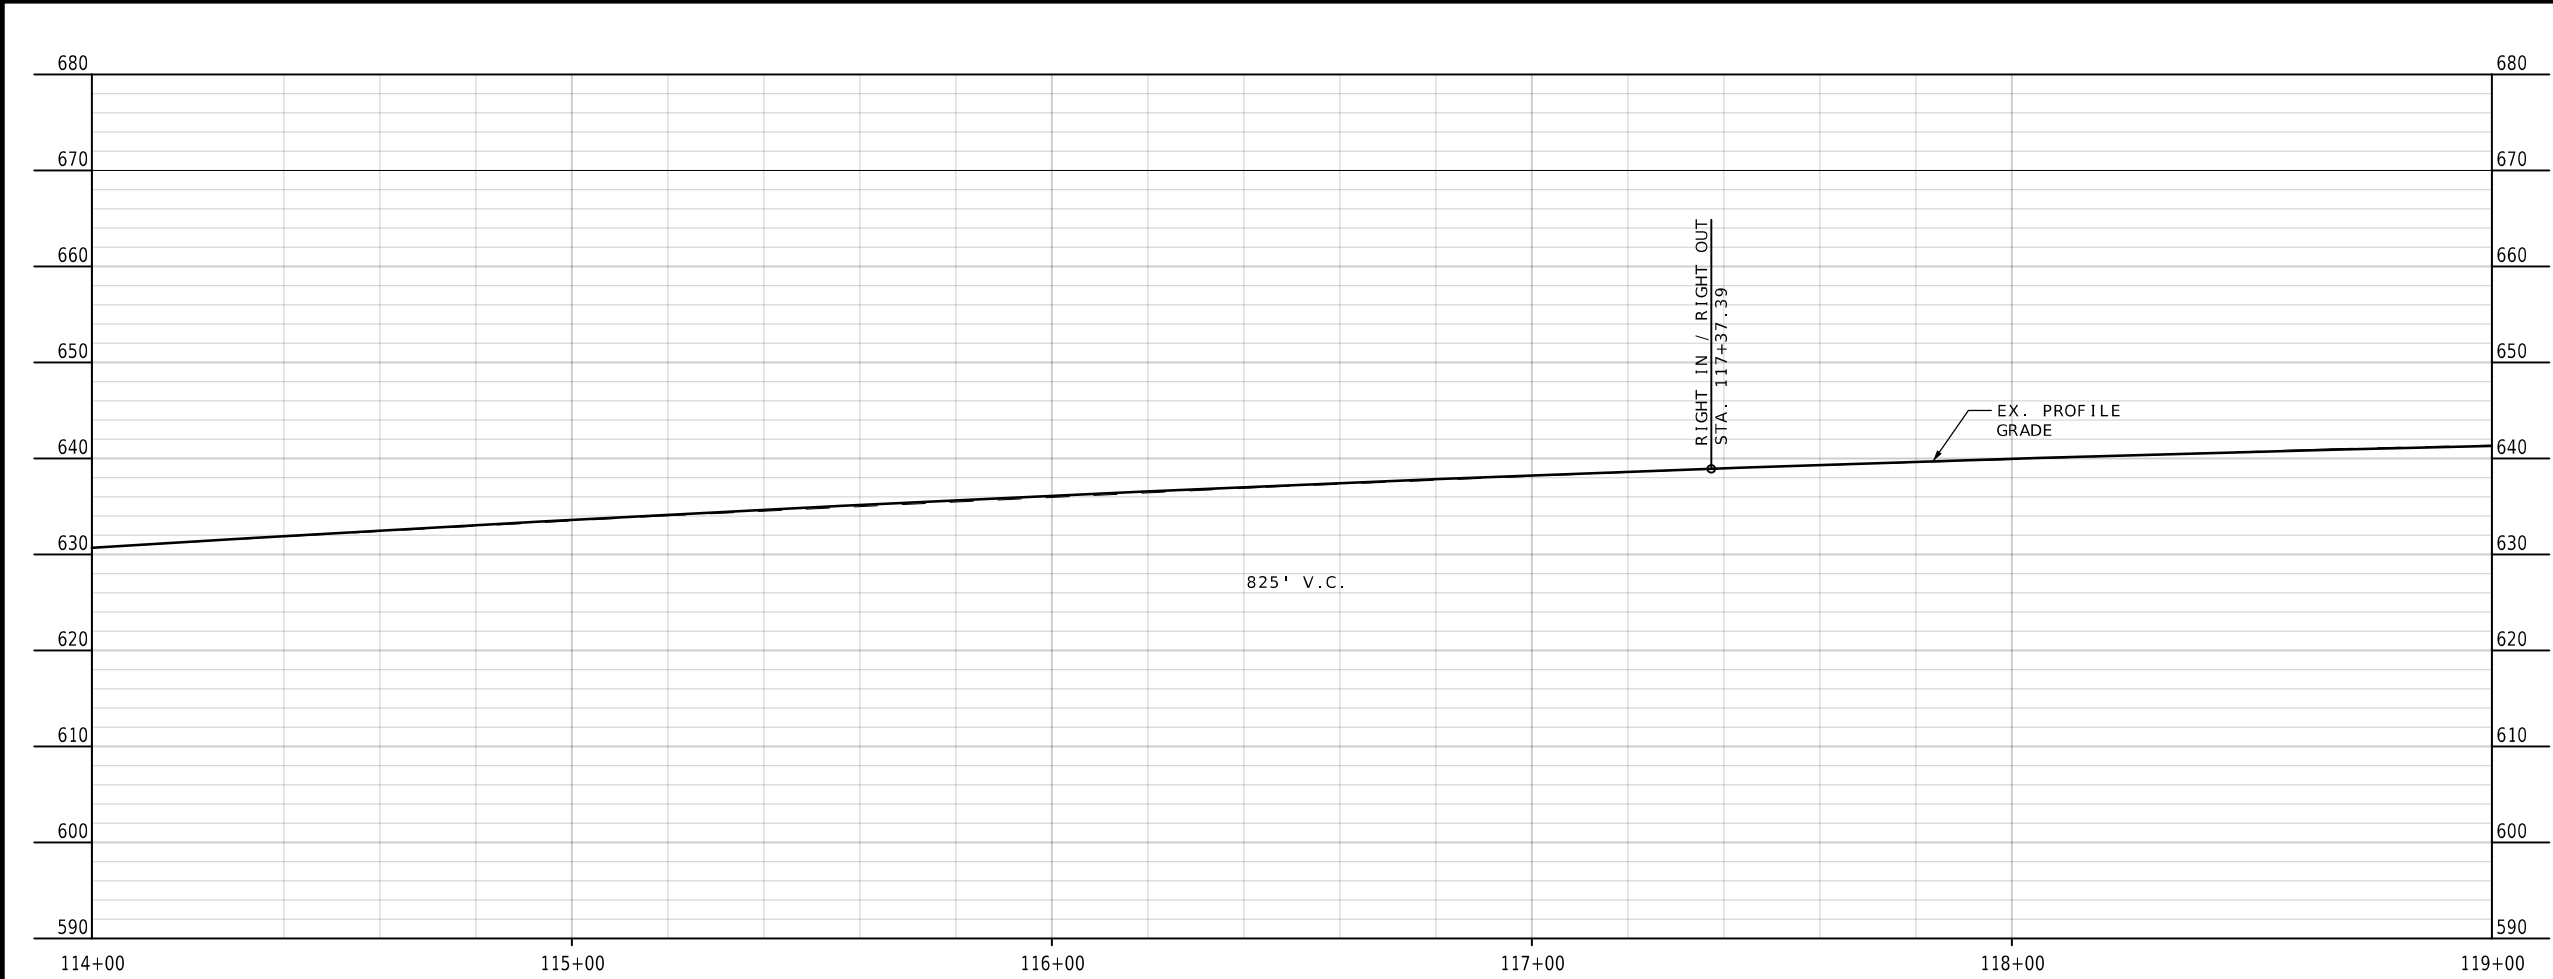

NOTE: PROFILES ARE SHOWN FOR INFORMATIONAL PURPOSE ONLY. NO ADJUSTMENTS TO EXISTING ROADWAY PROFILES OF BRYAN ROAD OR FEISE ROAD ARE PROPOSED.

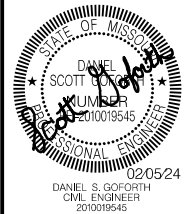

DATE PREPARED
02/05/2024

ROUTE	STATE
STL	MO
DISTRICT	SHEET NO.
STL	10

COUNTY
ST. CHARLES

JOB NO.

CONTRACT ID.

PROJECT NO.
1201400

BRIDGE NO.

DATE	DESCRIPTION
.	.
.	.
.	.
.	.
.	.
.	.
.	.

KALECO, LLC
7 BAXTER LANE
CHESTERFIELD, MO 63017
(217-370-7623)

Volkert
CERTIFICATE OF AUTHORITY
NO. F00391502
401 S. 18TH STREET
SUITE 250
ST. LOUIS, MO 63103

BYRAN ROAD & FEISE
ROAD IMPROVEMENTS

PROFILE SHEET (PR)
(2 OF 8)