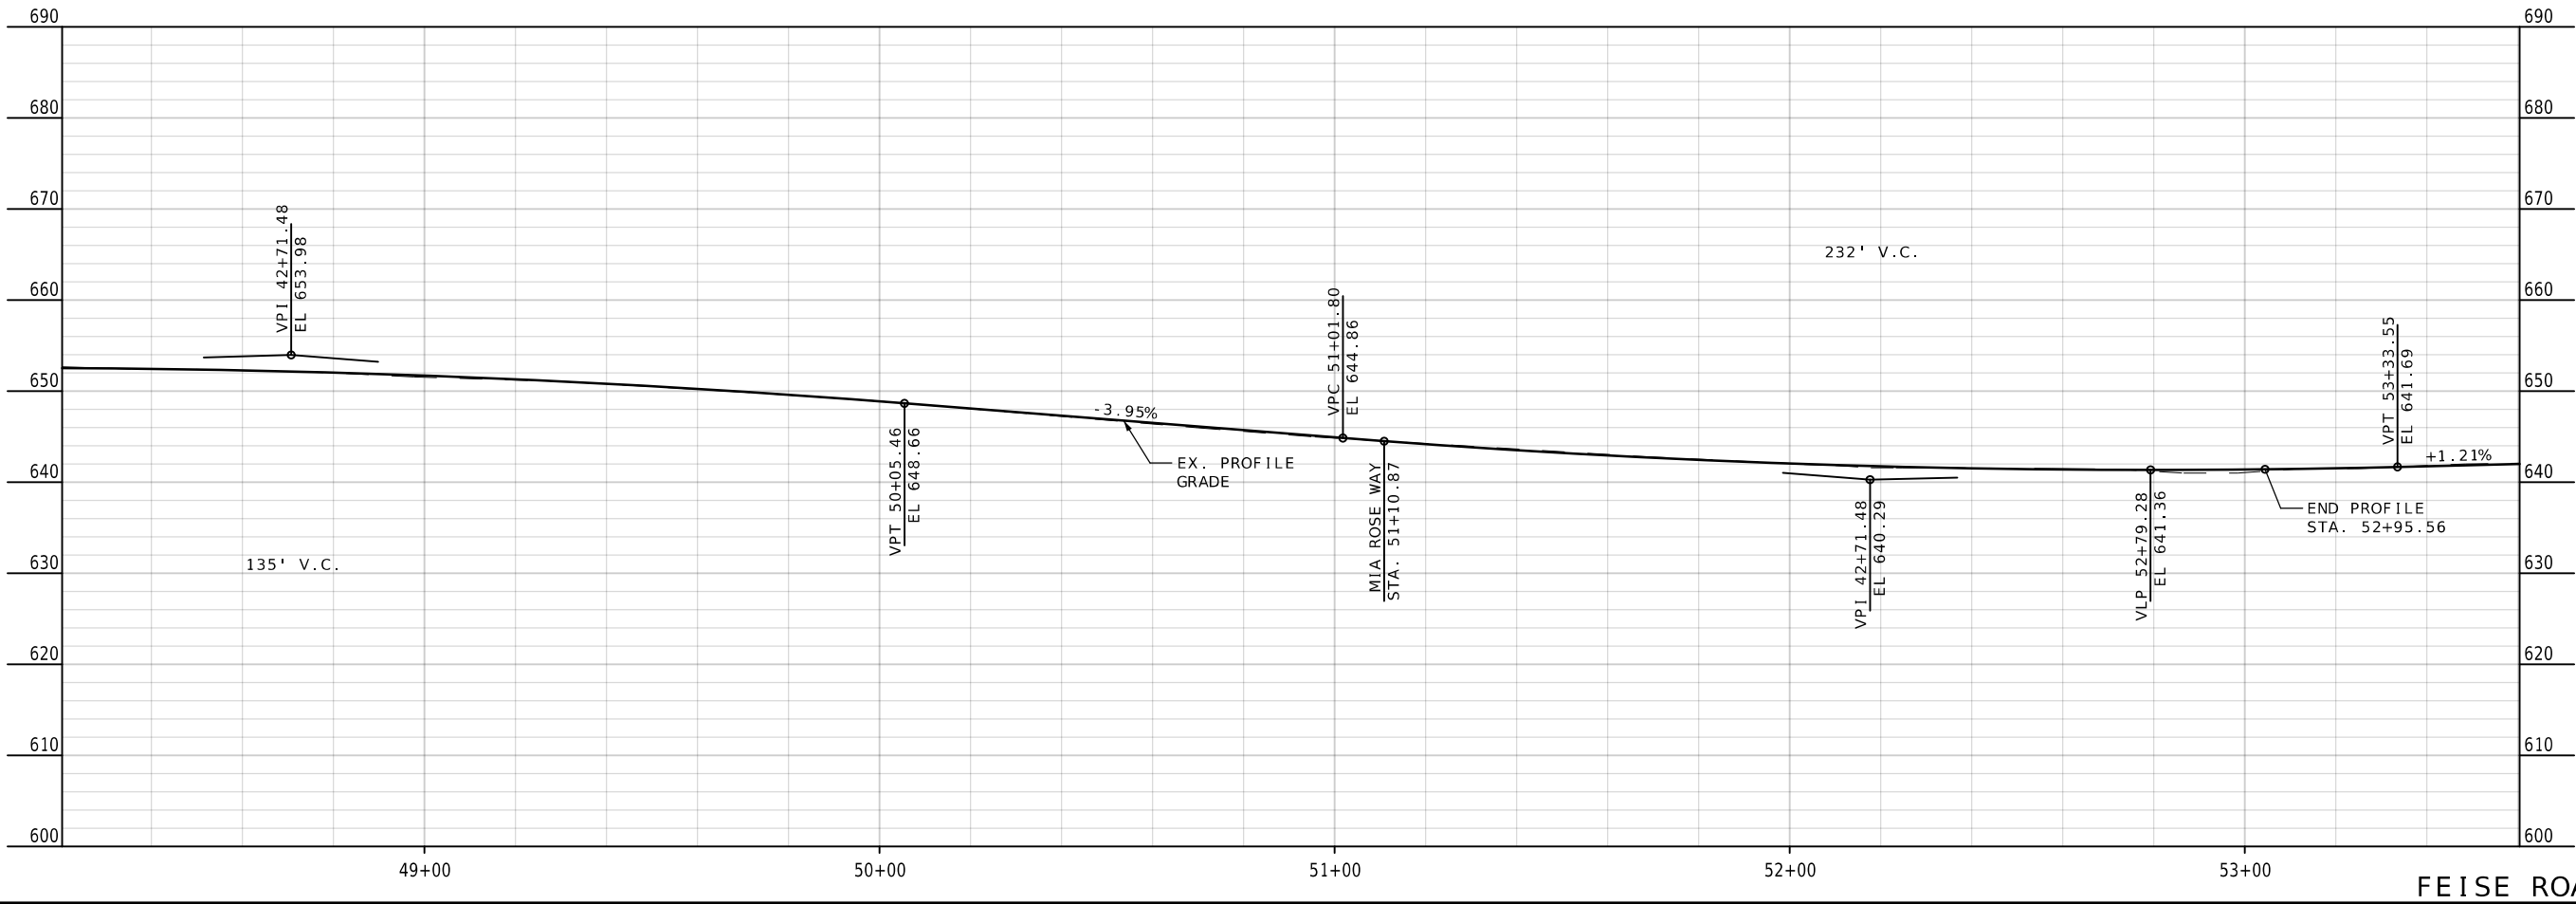
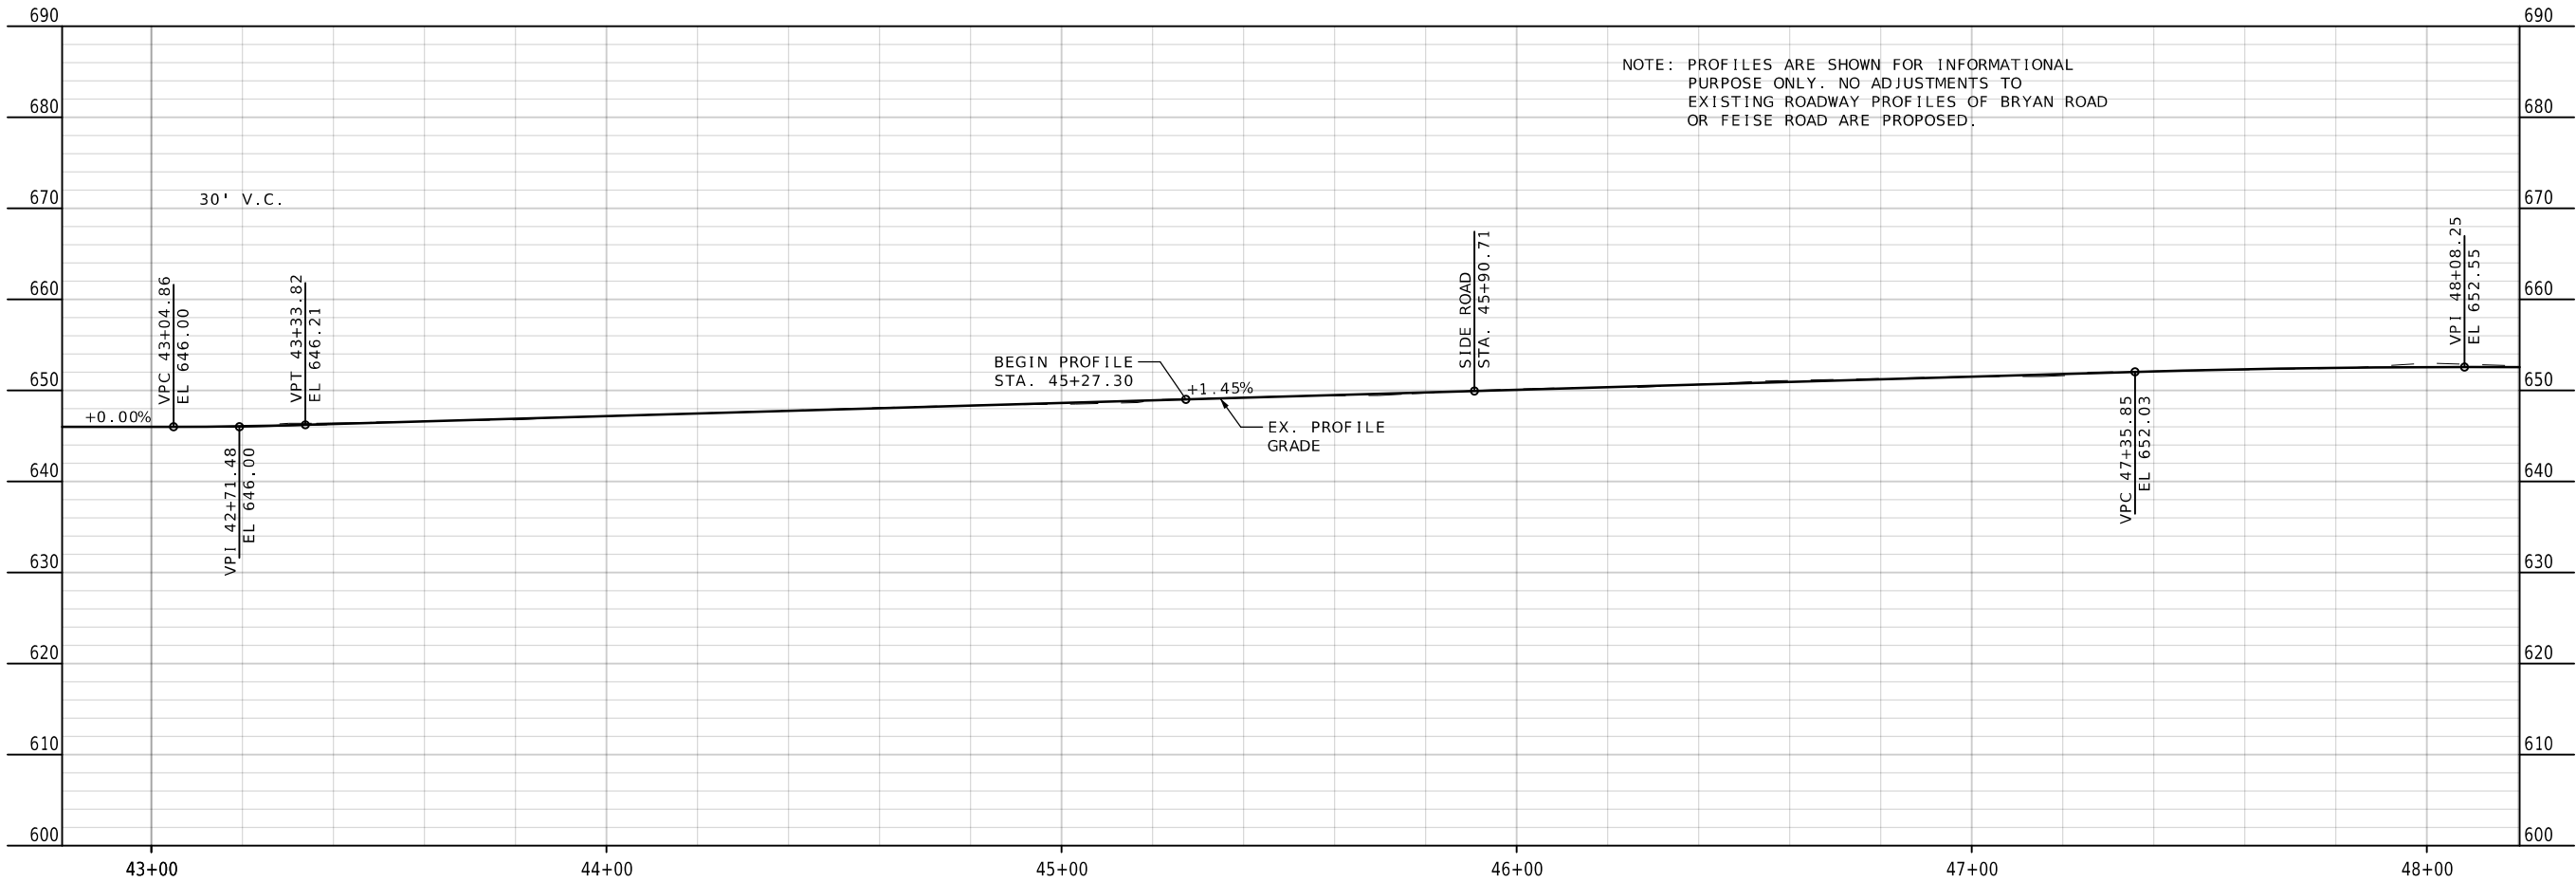


DATE PREPARED 02/05/2024	
ROUTE .	STATE MO
DISTRICT STL	SHEET NO. 11
COUNTY ST. CHARLES	
JOB NO. .	
CONTRACT ID. .	
PROJECT NO. 1201400	
BRIDGE NO. .	

DATE	DESCRIPTION
.	.
.	.
.	.
.	.
.	.
.	.

KALECO, LLC
7 BAXTER LANE
CHESTERFIELD, MO 63017
(217-370-7623)

Volkert
CERTIFICATE OF AUTHORITY
NO. F00391502
401 S. 18TH STREET
SUITE 250
ST. LOUIS, MO 63103

BYRAN ROAD & FEISE
ROAD IMPROVEMENTS

PROFILE SHEET (PR)
(3 OF 8)