



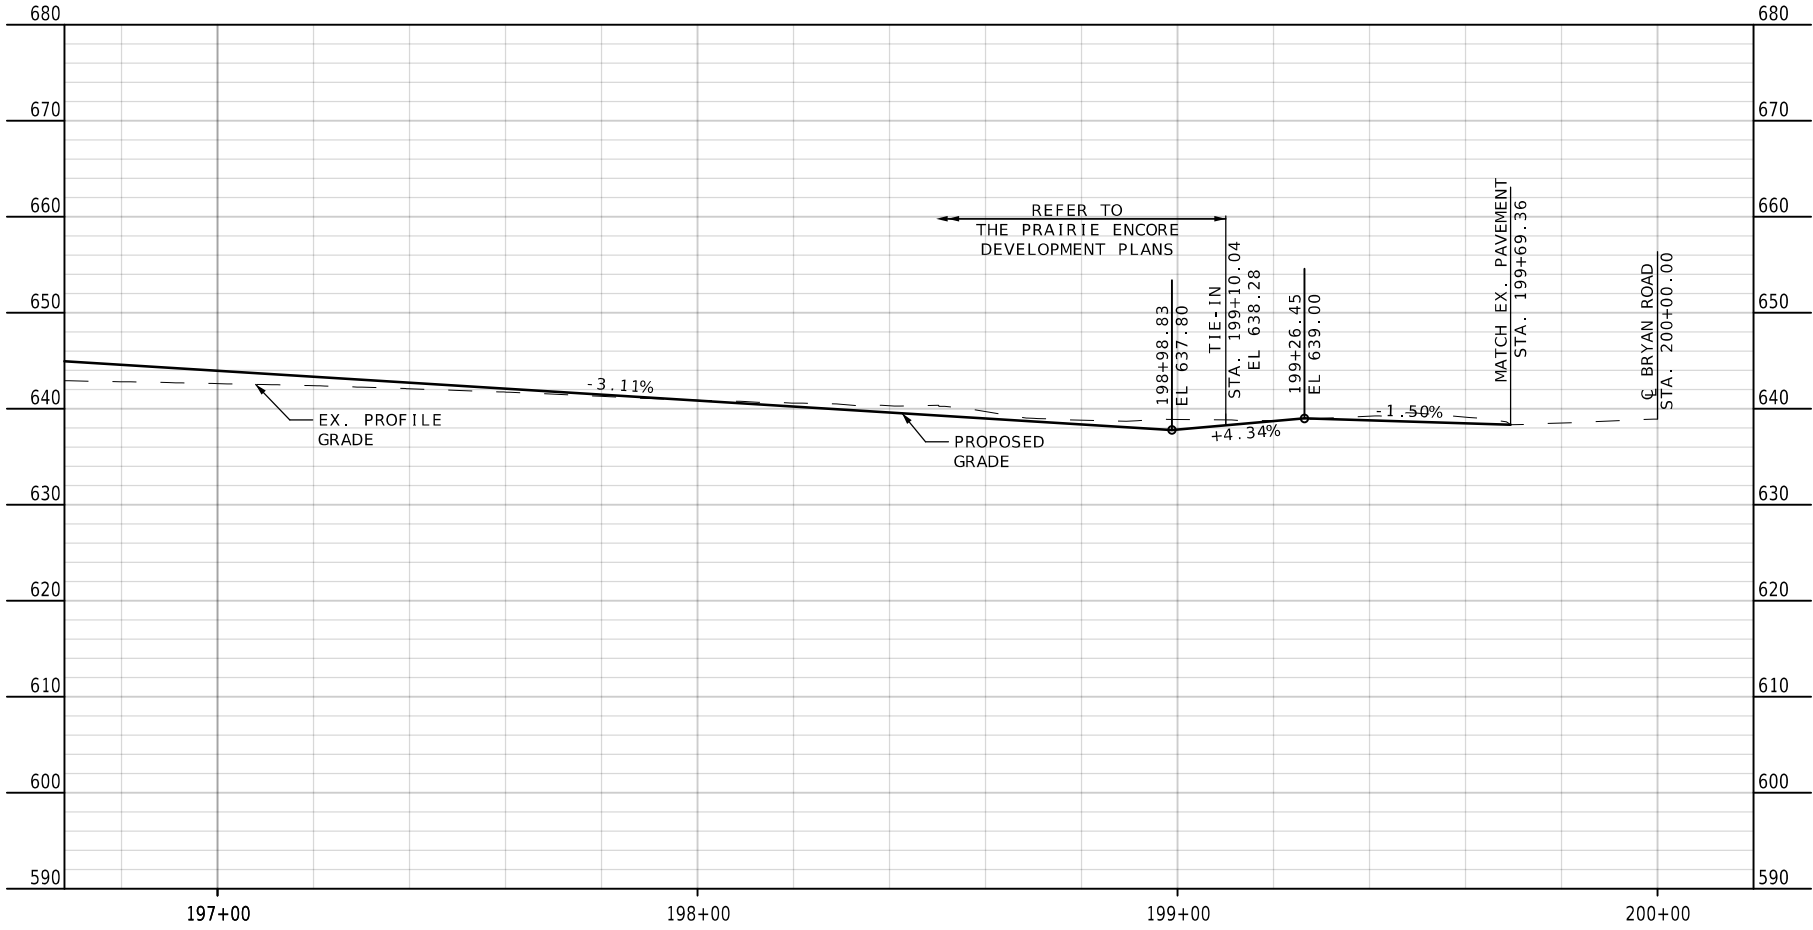

NOTE: PROFILES ARE SHOWN FOR INFORMATIONAL PURPOSE ONLY. NO ADJUSTMENTS TO EXISTING ROADWAY PROFILES OF BRYAN ROAD OR FEISE ROAD ARE PROPOSED.

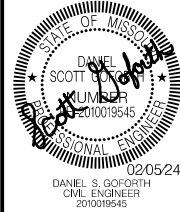

DATE PREPARED	
02/05/2024	
ROUTE	STATE
.	MO
DISTRICT	SHEET NO.
STL	16
COUNTY	
ST. CHARLES	
JOB NO.	
.	
CONTRACT ID.	
.	
PROJECT NO.	
1201400	
BRIDGE NO.	
.	

DATE	DESCRIPTION
.	.
.	.
.	.
.	.
.	.
.	.
.	.

KALECO, LLC
7 BAXTER LANE
CHESTERFIELD, MO 63017
(217-370-7623)

Volkert
CERTIFICATE OF AUTHORITY
NO. F00391502
401 S. 18TH STREET
SUITE 250
ST. LOUIS, MO 63103

BYRAN ROAD & FEISE ROAD IMPROVEMENTS	PROFILE SHEET (PR) (8 OF 8)
--------------------------------------	----------------------------------

RIGHT-IN/RIGHT-OUT
BRYAN ROAD ENTRANCE