
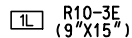


	EX. CONDUIT	C.C.	COAX (CAMERA) CABLE
	CONDUIT (PUSHED)	P.H.	PEDESTRIAN HEAD
	CONDUIT (TRENCHED)	P.B.	PEDESTRIAN PUSHBUTTON
	PEDESTRIAN SIGNAL HEAD w/COUNTDOWN TIMER	X-XC	MULTI-CONDUCTOR CABLE 16 AWG (UNLESS OTHERWISE NOTED)
	EX. PEDESTRIAN SIGNAL HEAD		
	TRAFFIC SIGNAL HEAD	V-X	VIDEO CAMERA WITH IDENTIFIER
	EX. TRAFFIC SIGNAL HEAD		
	PREFORMED PULL BOX		
	TYPE C BASE		
	EXISTING SIGNAL POLE MOUNTED LUMINAIRE		
	SIGNAL POLE MOUNTED LUMINAIRE		
	PUSHBUTTON DETECTOR (PB)		
	EX. CLASS 5 PULLBOX		
	EX. PULL BOX		
	EX. POST & MAST ARM		
	POST & MAST ARM		
	CONTROLLER CABINET AND BASE		
	EX. CONTROLLER CABINET AND BASE		
	EX. VIDEO DETECTION CAMERA		
	EX. PREEMPTION DETECTOR		
	VIDEO DETECTION CAMERA		
	EX. DETECTION ZONE		
	DETECTION ZONE		
	PEDESTRIAN PUSH BUTTON WITH SIGN		
	EX. PULL BOX IDENTIFIER		
	EX. SIGNAL POLE IDENTIFIER		
	EX. SIGNAL/PED. HEAD IDENTIFIER		
	EX. DETECTOR IDENTIFIER		
	PULL BOX IDENTIFIER		
	SIGNAL POLE IDENTIFIER		
	SIGNAL/PED. HEAD IDENTIFIER		
	DETECTOR IDENTIFIER		

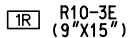

SIGN LEGEND


(SIGNS TO BE MOUNTED
ON SIGNAL POST)

(5)

(6)


(7)

(8)

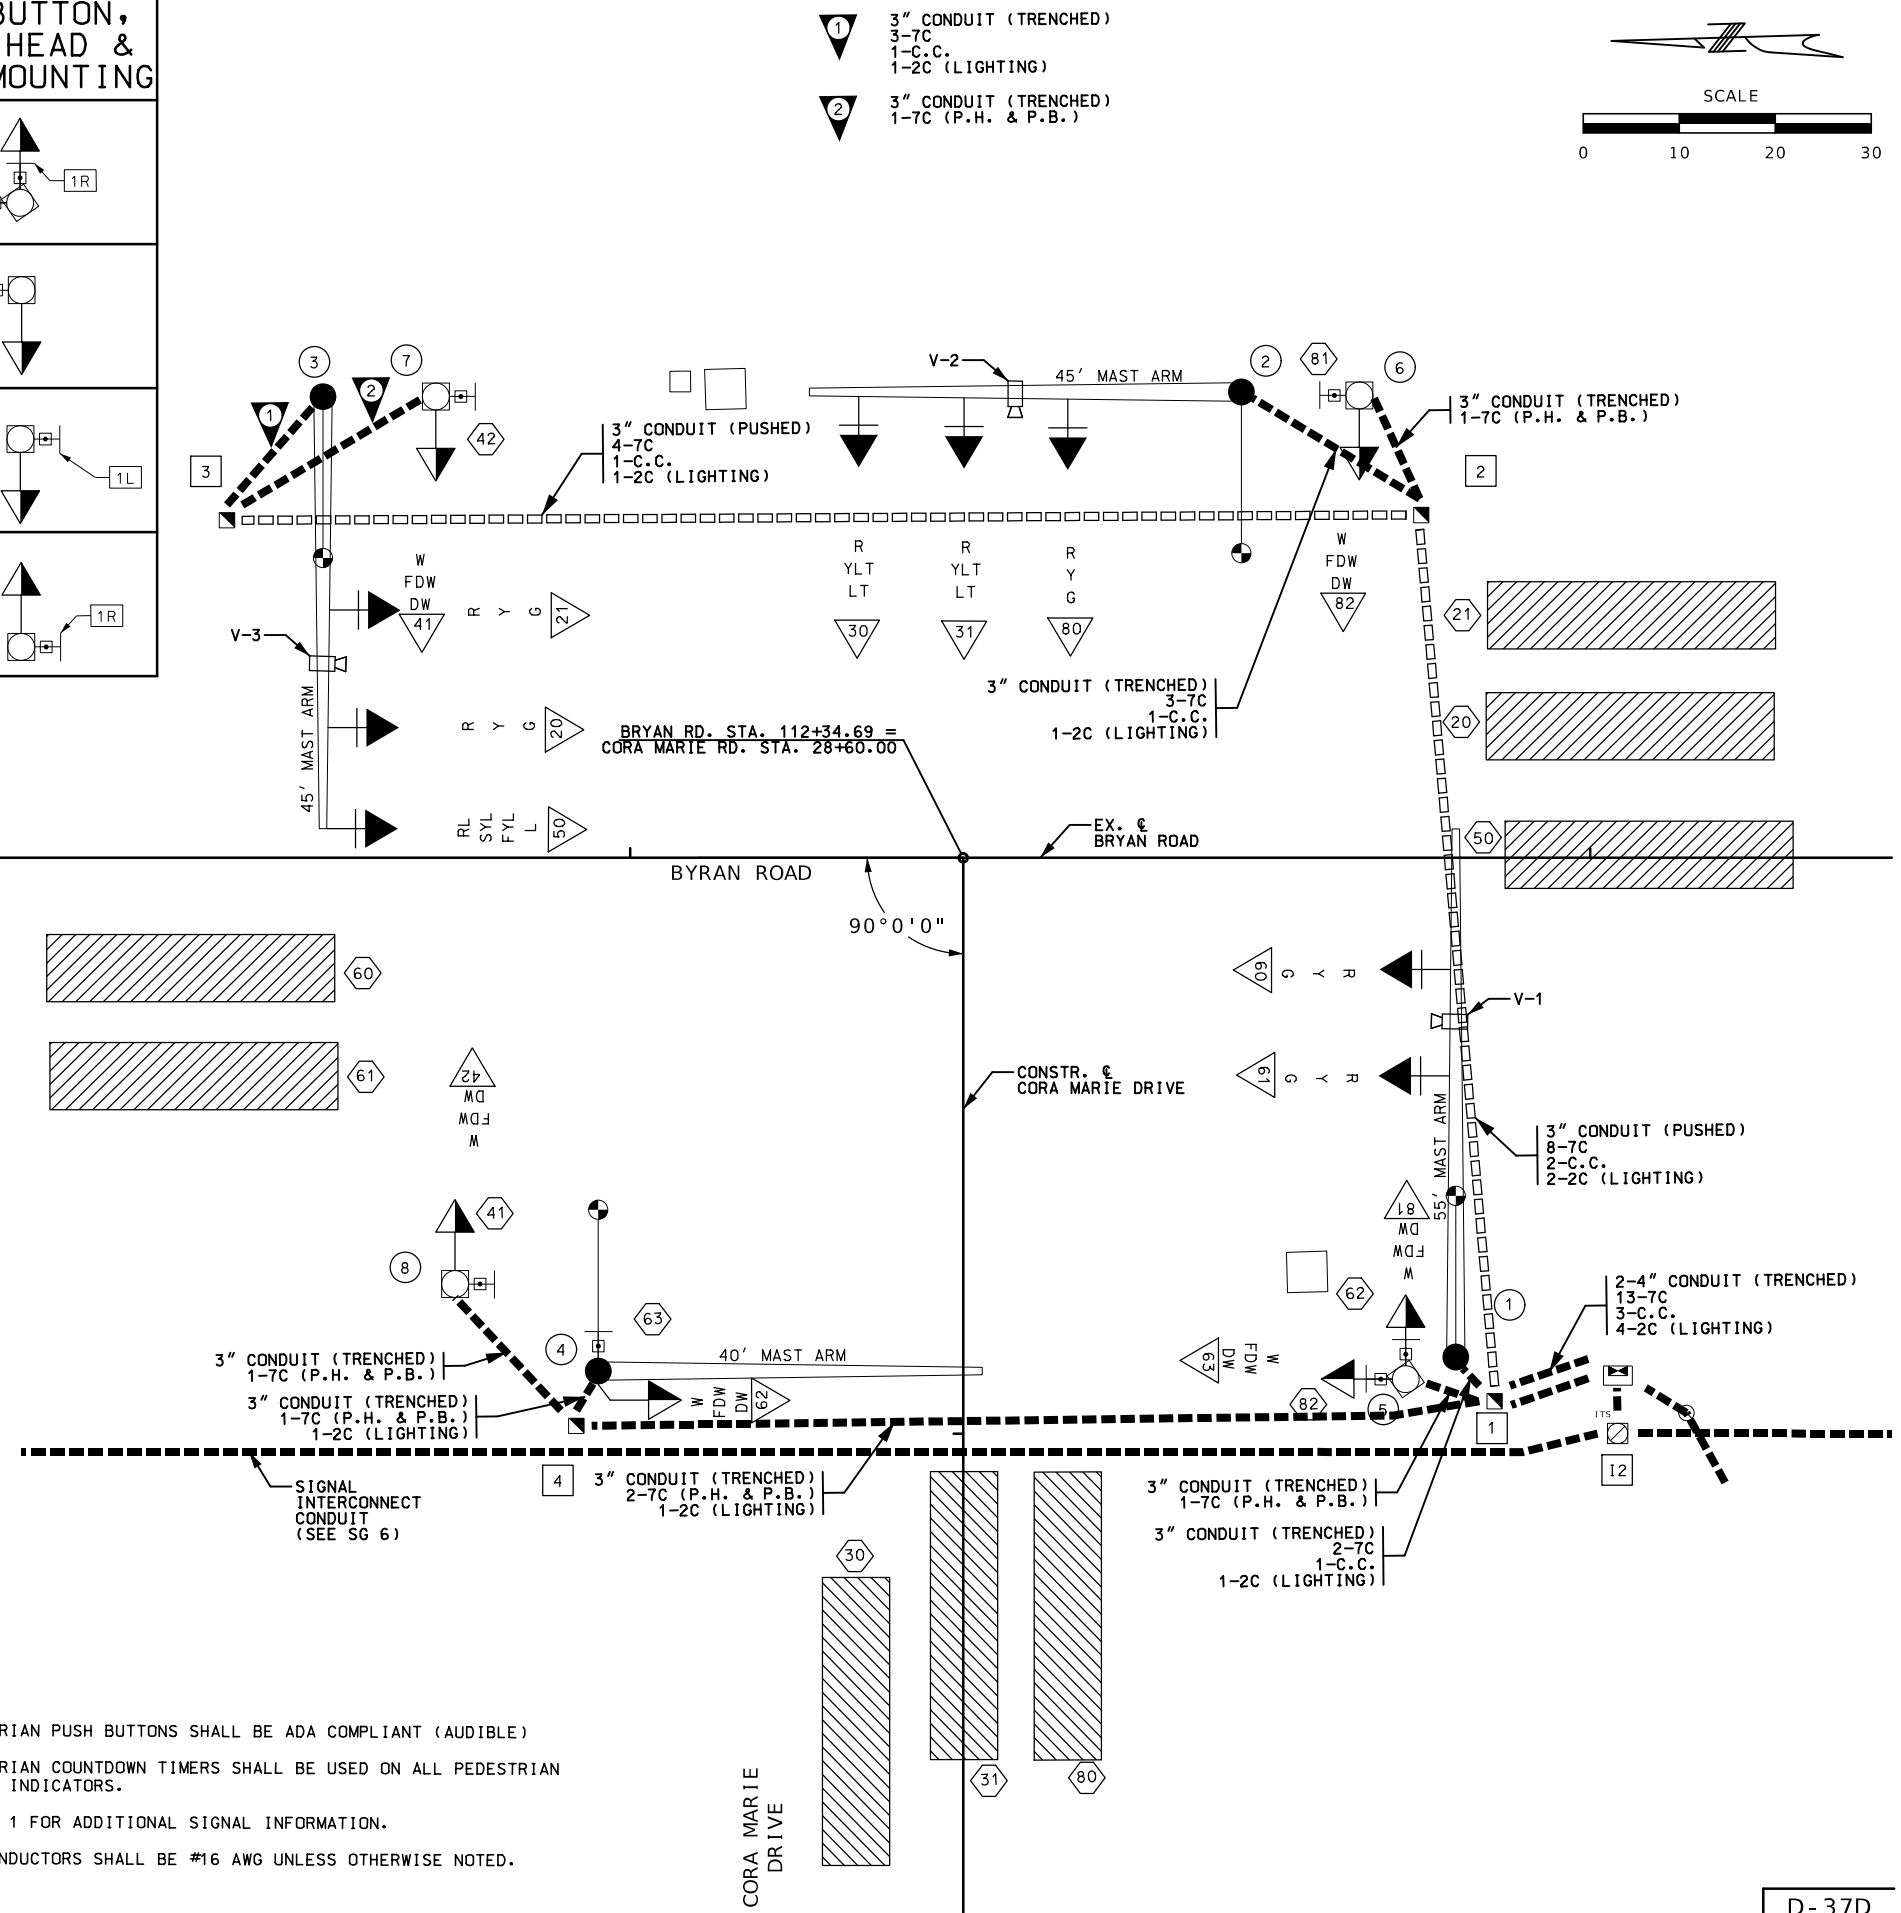

- NOTES:
1. PEDESTRIAN PUSH BUTTONS SHALL BE ADA COMPLIANT (AUDIBLE)
 2. PEDESTRIAN COUNTDOWN TIMERS SHALL BE USED ON ALL PEDESTRIAN SIGNAL INDICATORS.
 3. SEE SG 1 FOR ADDITIONAL SIGNAL INFORMATION.
 4. ALL CONDUCTORS SHALL BE #16 AWG UNLESS OTHERWISE NOTED.

D-37D

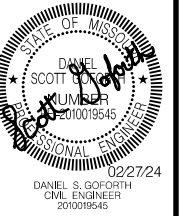

DATE PREPARED

02/27/2024

ROUTE	STATE
	MO

.	MO
DISTRICT	SHEET NO

DISTRICT SHEET NO.
STL 22

STL	22
COUNTY	

ST. CHARLES

JOB NO.

CONTRACT ID

CONTRACT ID.

PROJECT NO.

1201400

BRIDGE NO.

1	2	
---	---	---	---	---	---	---	---	---	----	----	-----	-----	

7 BAXTER LANE
CHESTERFIELD, MO 63017
(217-370-7623)

VOLKERT
 CERTIFICATE OF AUTHORITY
 NO. F00391502
 401 S. 18TH STREET
 SUITE 250
 ST. LOUIS, MO 63103

BYRAN ROAD & FEISE
ROAD IMPROVEMENTS

SIGNAL PLAN (SG)
(5 OF 11)