



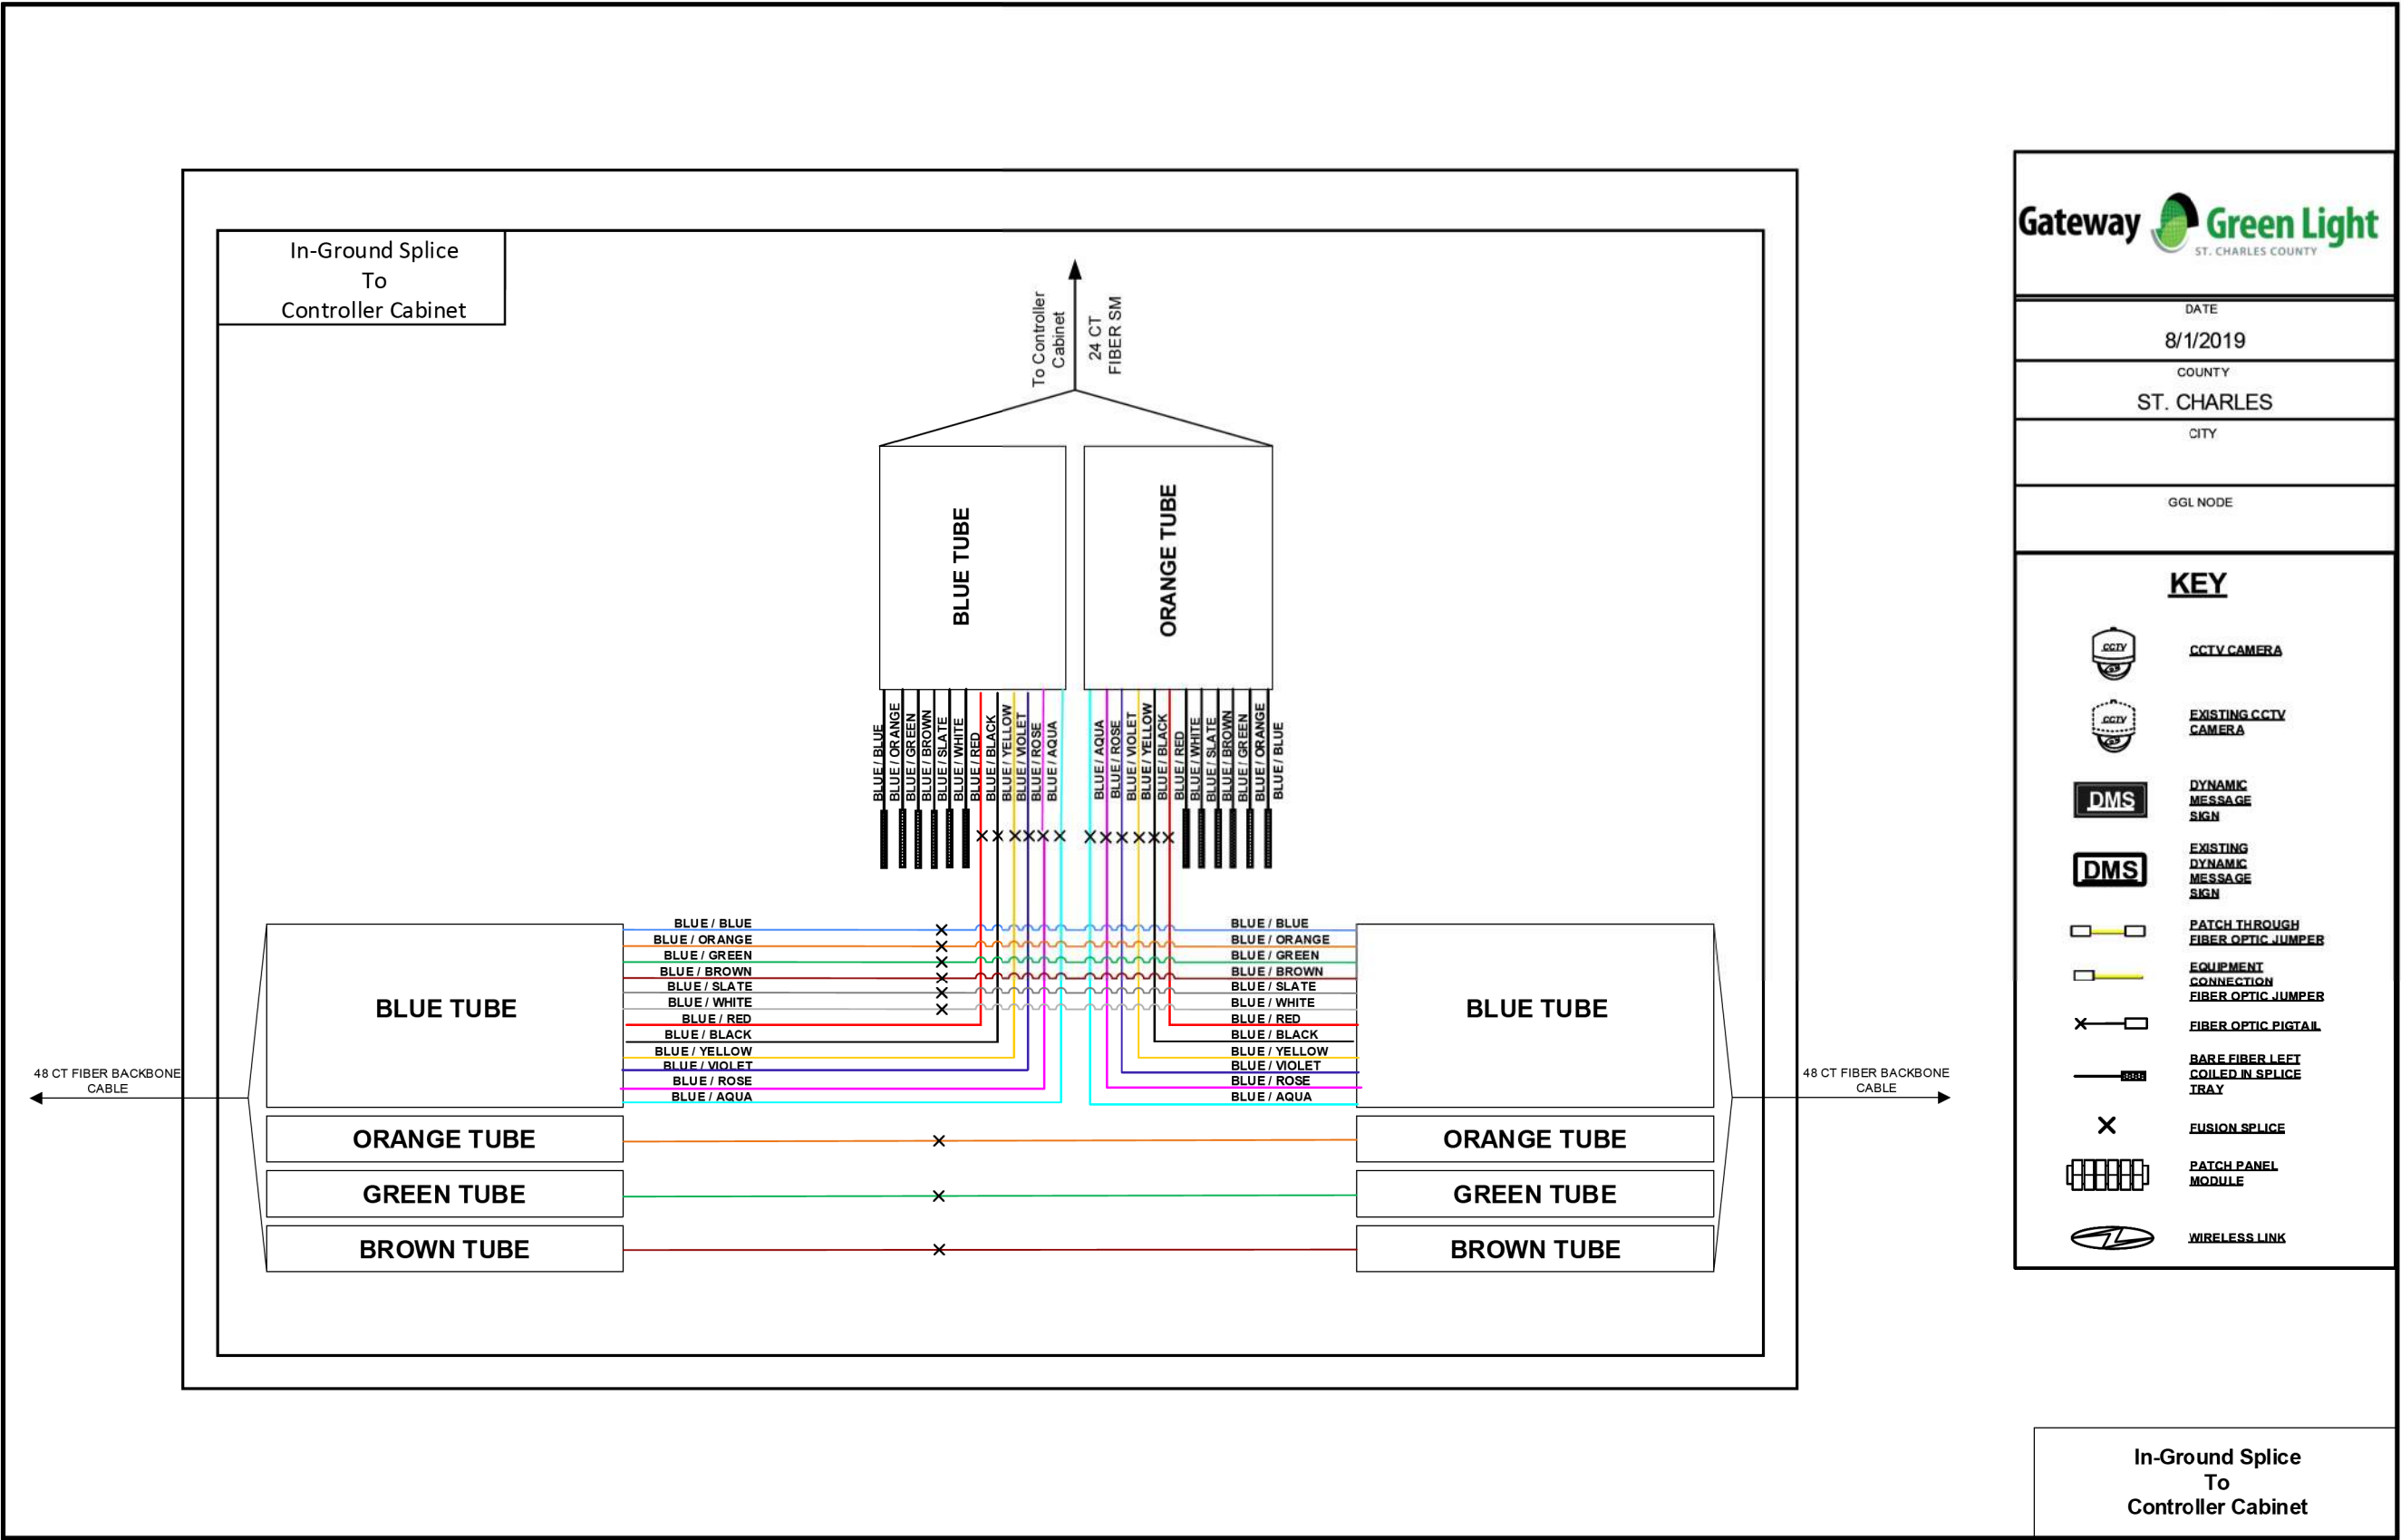

DATE
8/1/2019
COUNTY
ST. CHARLES
CITY
GGL NODE

KEY

- CCTV CAMERA**
- EXISTING CCTV CAMERA**
- DYNAMIC MESSAGE SIGN**
- EXISTING DYNAMIC MESSAGE SIGN**
- PATCH THROUGH FIBER OPTIC JUMPER**
- EQUIPMENT CONNECTION FIBER OPTIC JUMPER**
- FIBER OPTIC PIGTAIL**
- BARE FIBER LEFT COILED IN SPLICE TRAY**
- FUSION SPLICED**
- PATCH PANEL MODULE**
- WIRELESS LINK**

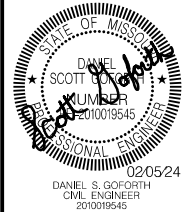

DATE PREPARED	02/05/2024
ROUTE	STATE
STL	MO
DISTRICT	SHEET NO.
STL	27
COUNTY	ST. CHARLES
JOB NO.	
CONTRACT ID.	
PROJECT NO.	1201400
BRIDGE NO.	

DATE	DESCRIPTION

KALECO, LLC
7 BAXTER LANE
CHESTERFIELD, MO 63017
(217-370-7623)

Volkert
CERTIFICATE OF AUTHORITY
NO. F00391502
401 S. 18TH STREET
SUITE 250
ST. LOUIS, MO 63103

BYRAN ROAD & FEISE
ROAD IMPROVEMENTS

SIGNAL PLAN (SG)
(10 OF 11)