


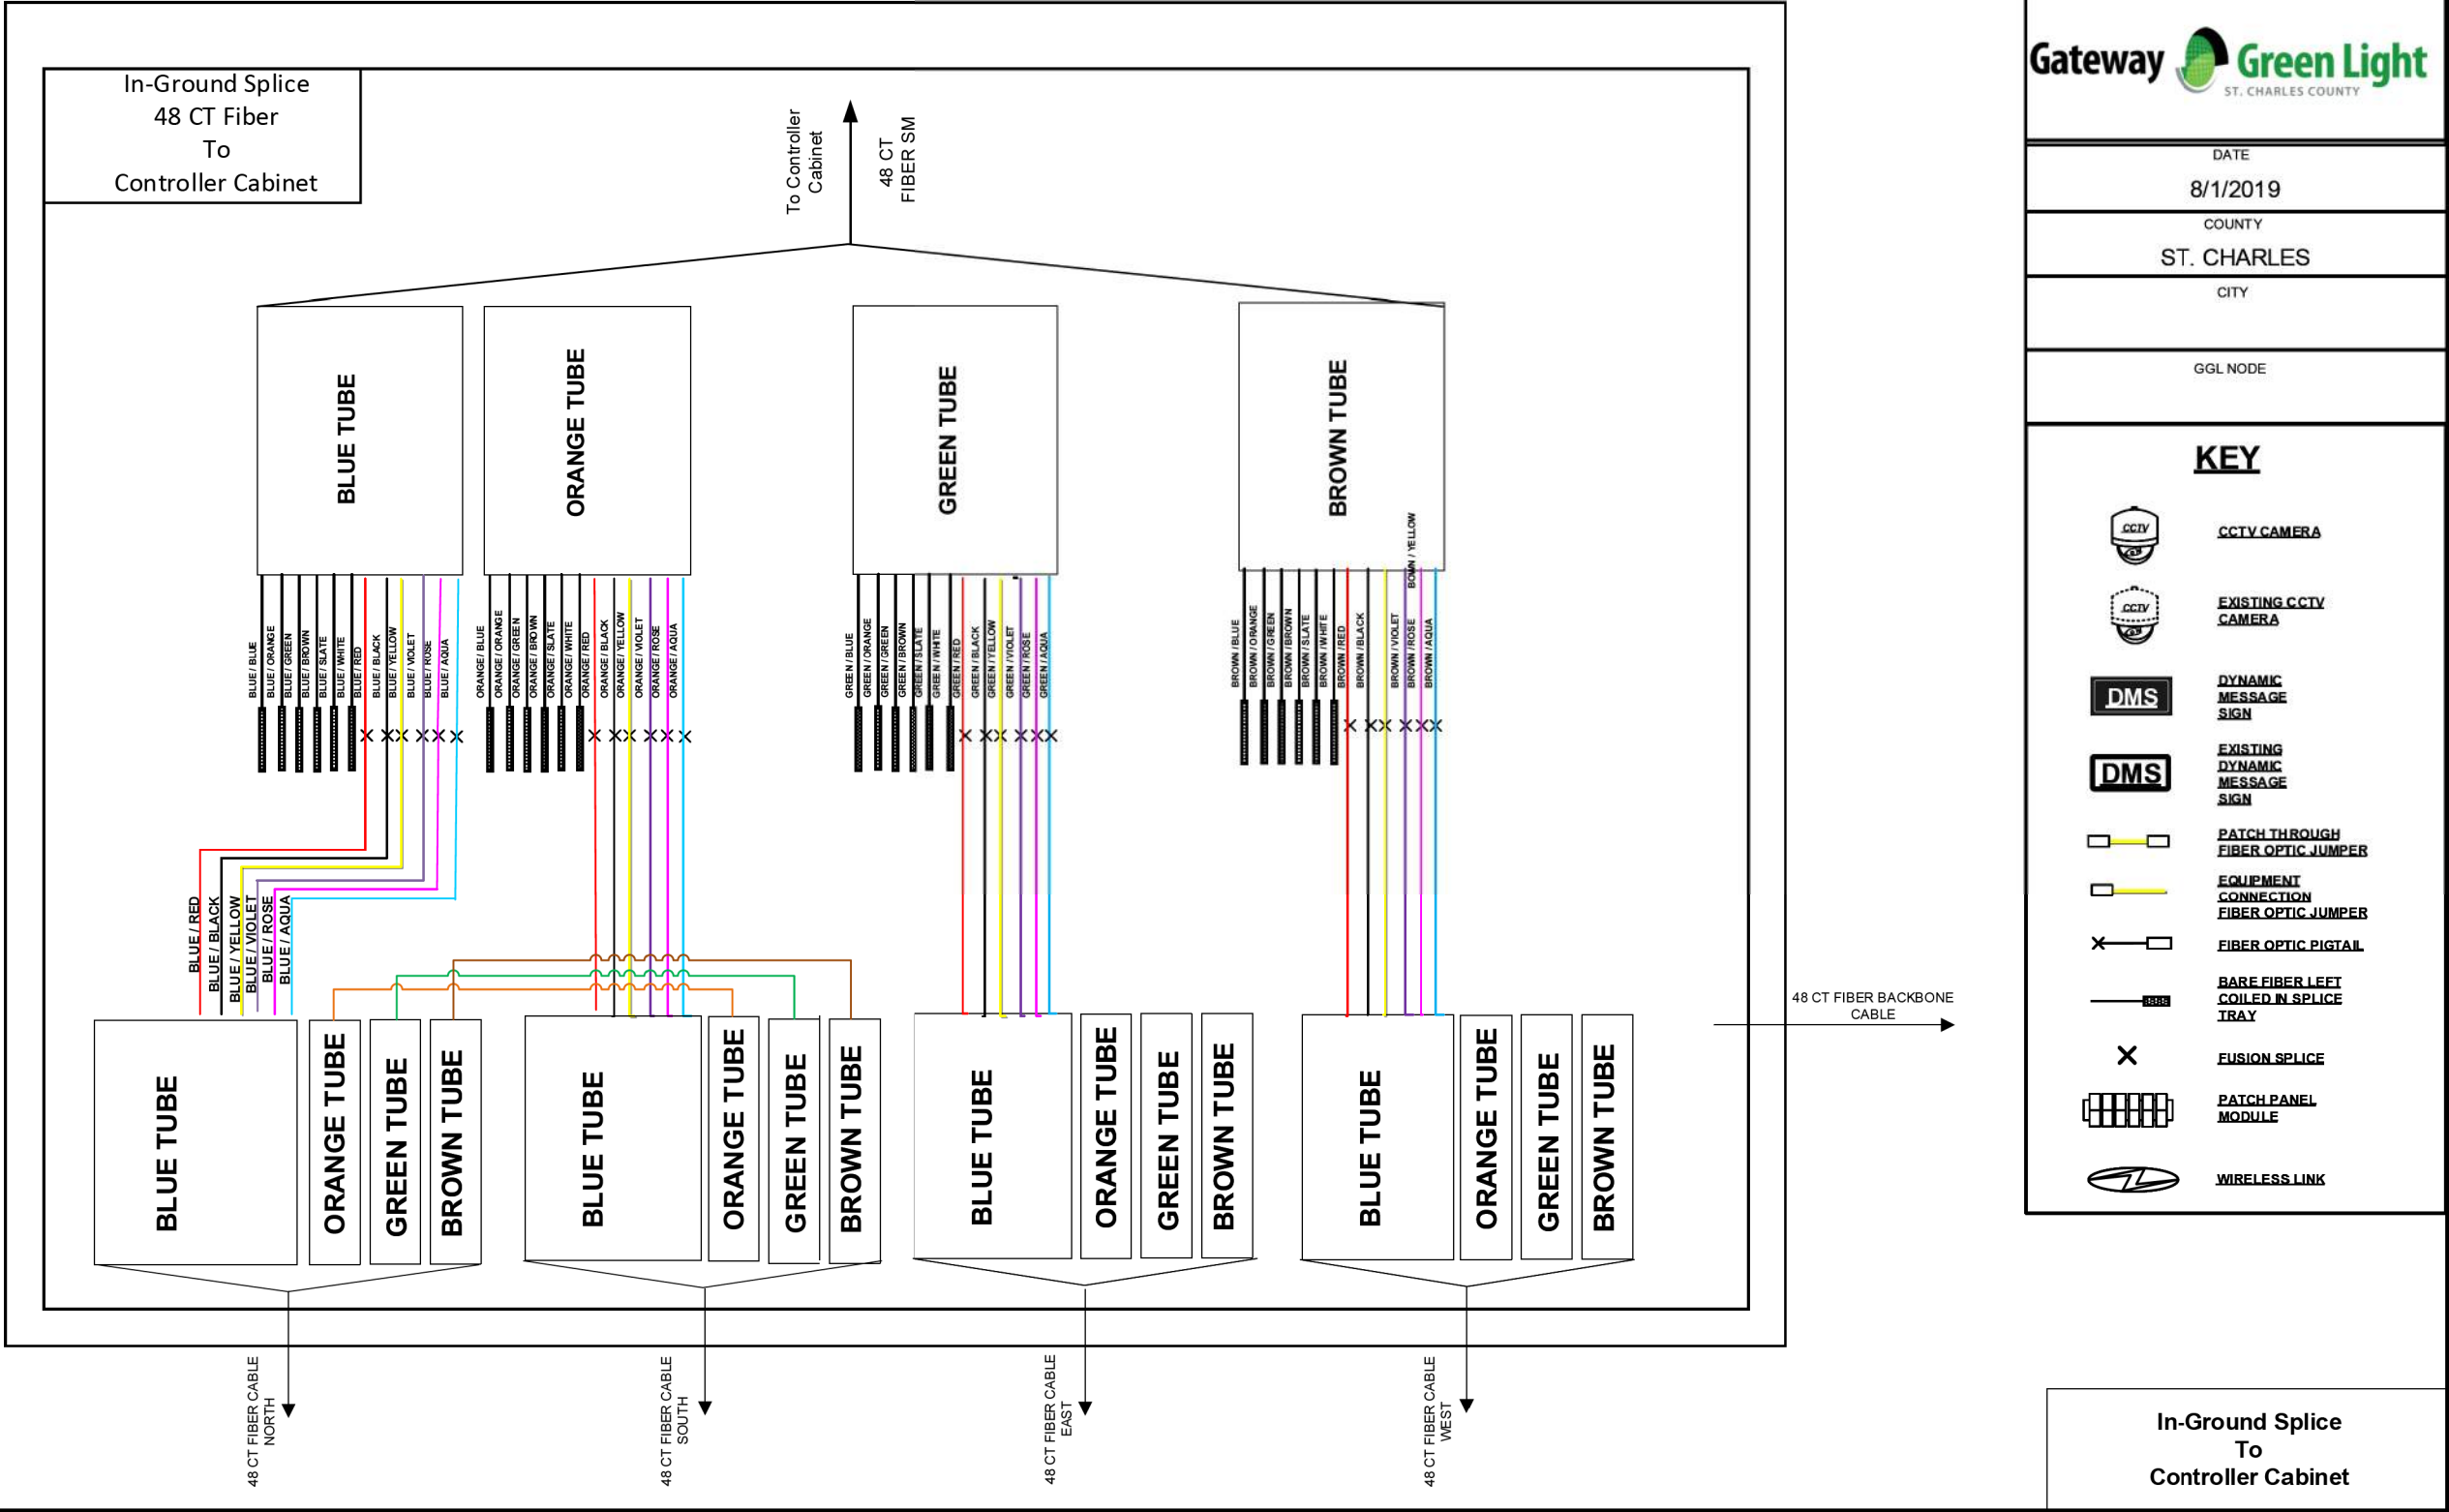


DATE	8/1/2019
COUNTY	ST. CHARLES
CITY	
GGL NODE	

KEY

- CCTV CAMERA
- EXISTING CCTV CAMERA
- DYNAMIC MESSAGE SIGN
- EXISTING DYNAMIC MESSAGE SIGN
- PATCH THROUGH FIBER OPTIC JUMPER
- EQUIPMENT CONNECTION FIBER OPTIC JUMPER
- FIBER OPTIC PIGTAIL
- BARE FIBER LEFT COILED IN SPLICE TRAY
- FUSION SPLICE
- PATCH PANEL MODULE
- WIRELESS LINK

In-Ground Splice To Controller Cabinet

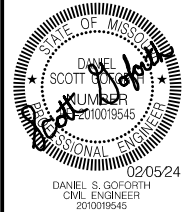

DATE PREPARED	02/05/2024
ROUTE	STATE
DISTRICT	MO
STL	SHEET NO. 28
COUNTY	ST. CHARLES
JOB NO.	
CONTRACT ID.	
PROJECT NO.	1201400
BRIDGE NO.	

DATE	DESCRIPTION

KALECO, LLC
7 BAXTER LANE
CHESTERFIELD, MO 63017
(217-370-7623)

Volkert
CERTIFICATE OF AUTHORITY
NO. F00391502
401 S. 18TH STREET
SUITE 250
ST. LOUIS, MO 63103

BYRAN ROAD & FEISE ROAD IMPROVEMENTS
SIGNAL PLAN (SG)
(11 OF 11)