




THE FOLLOWING STATIONS AND OFFSETS ARE GIVEN FROM BRYAN ROAD CENTERLINE.

T.46N.-R.3E.
SECTION 6

① BRYAN ROAD STA. 112+34.69 =
CORA MARIE ROAD STA. 28+60.00

- | | | |
|----------------------------|---|---|
| Ⓐ STA. 112+00
44.5', RT | Ⓜ STA. 111+81
38.0', RT | Ⓡ 24" S.W. S.B.
END 4" S.W.
END 4" S.Y.
END 4" D.Y.
STA. 111+75 |
| Ⓑ STA. 112+00
54.5', RT | Ⓚ STA. 111+91
38.0', RT | |
| Ⓒ STA. 112+68
44.5', RT | Ⓛ STA. 111+64
70.5', RT | |
| Ⓓ STA. 112+68
54.5', RT | Ⓜ STA. 111+71
77.5', RT | Ⓢ 24" S.W. S.B.
BEGIN 4" S.Y.
BEGIN 4" D.Y.
BEGIN 4" I.W.
STA. 112+82 |
| Ⓔ STA. 112+78
47.0', RT | Ⓝ STA. 111+89
59.4', RT | |
| Ⓕ STA. 112+78
32.5', LT | Ⓞ STA. 111+82
52.3', RT | Ⓣ STA. 111+20
28.0', RT |
| Ⓖ STA. 112+68
32.5', LT | Ⓟ STA. 27+91 (CORA MARIE)
END 4" D.S.Y.
24" S.W. S.B. | Ⓥ STA. 27+74 (CORIE MARIE)
32.5', LT |
| Ⓗ STA. 111+91
32.5', LT | Ⓠ STA. 28+02 (CORA MARIE)
END 4" S.W.
24" S.W. S.B. | |
| Ⓘ STA. 111+81
32.5', LT | | |

110

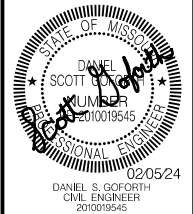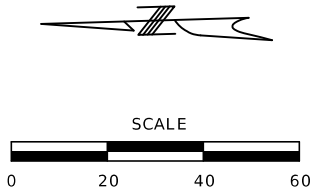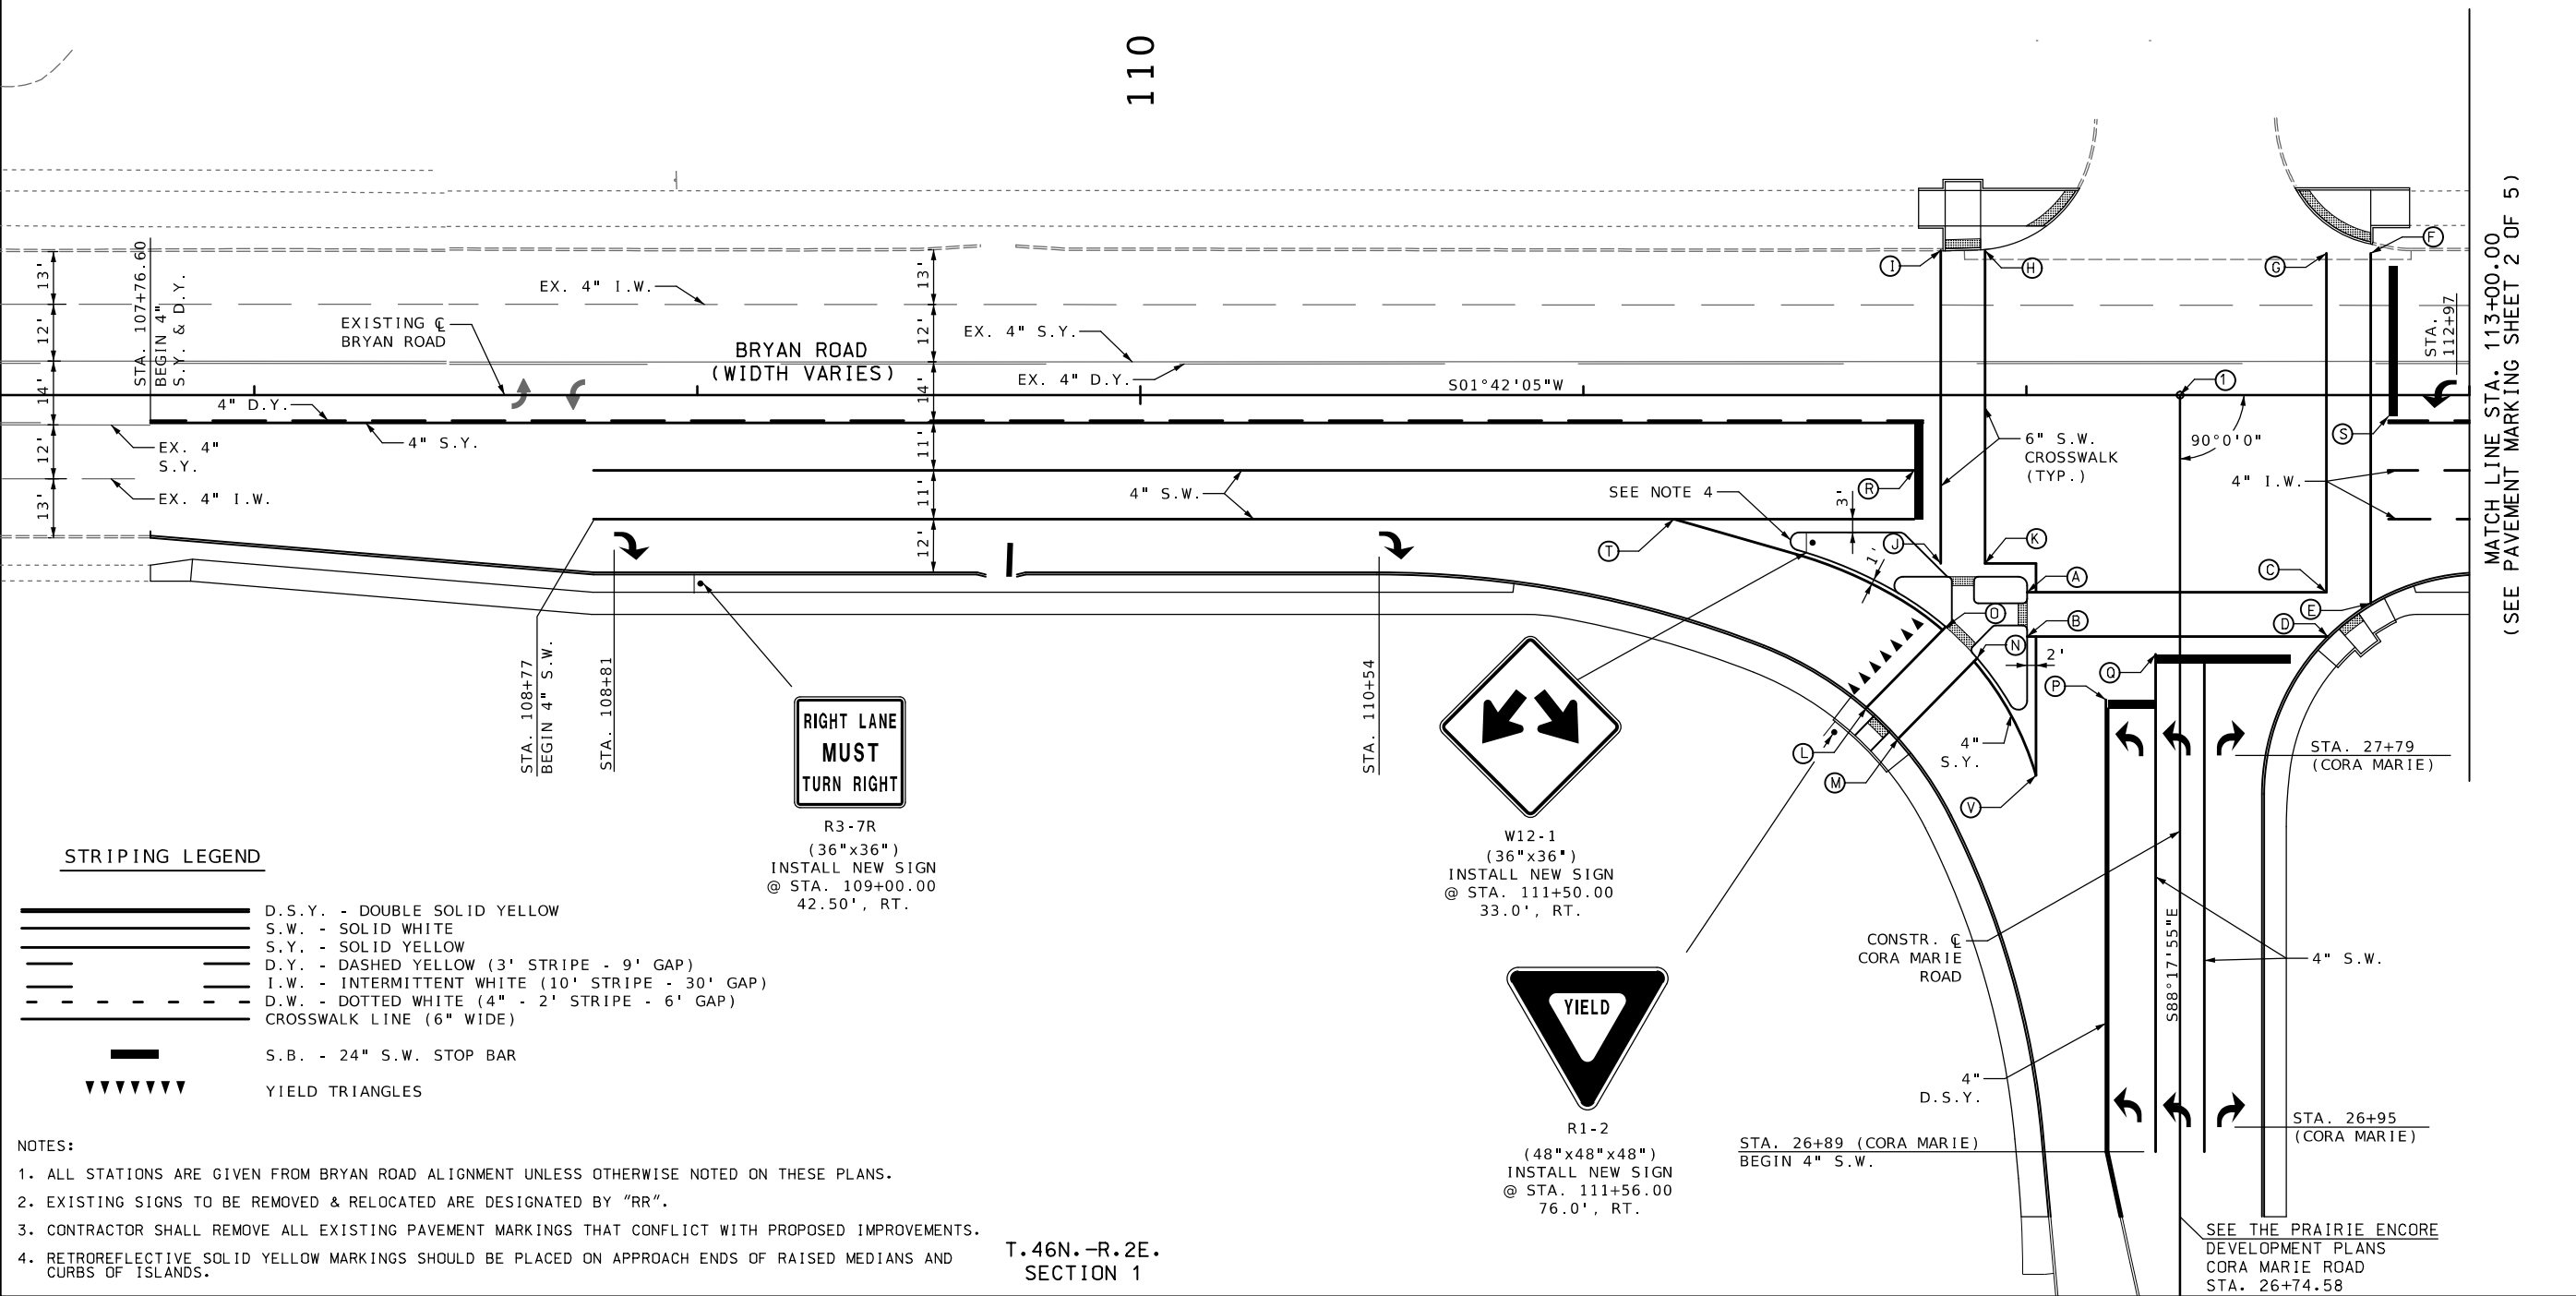

DATE PREPARED 02/05/2024	
ROUTE	STATE MO
DISTRICT STL	SHEET NO. 29
COUNTY ST. CHARLES	
JOB NO.	
CONTRACT ID.	
PROJECT NO. 1201400	
BRIDGE NO.	

DATE	DESCRIPTION

KALECO, LLC
7 BAXTER LANE
CHESTERFIELD, MO 63017
(217-370-7623)

Volkert
CERTIFICATE OF AUTHORITY
NO. F00391502
401 S. 18TH STREET
SUITE 250
ST. LOUIS, MO 63103

BYRAN ROAD & FEISE
ROAD IMPROVEMENTS

PAVEMENT MARKING (PM)
(1 OF 6)