



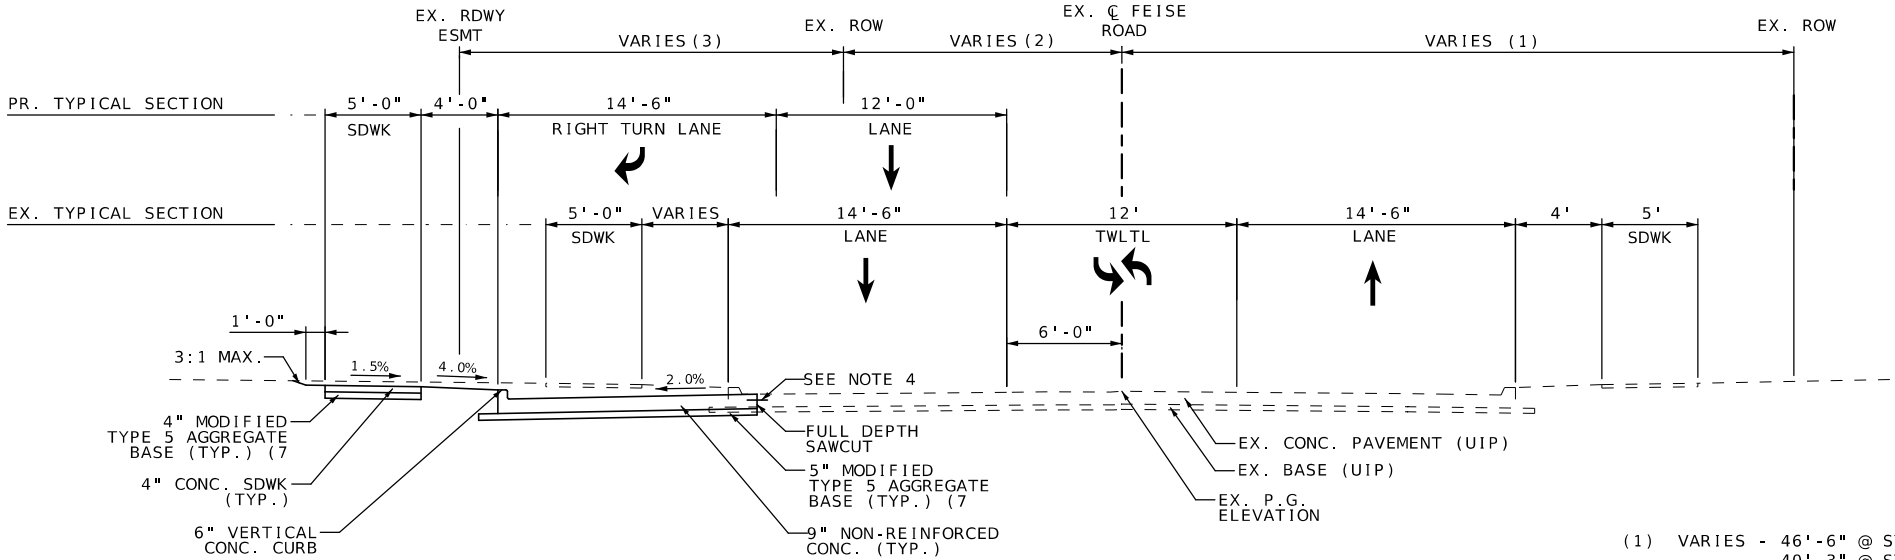

TYPICAL SECTION - FEISE ROAD

STA. 45+27.30 TO STA. 52+95.56

- (1) VARIES - 46'-6" @ STA. 45+27.30 TO 40'-3" @ STA. 52+95.56
- (2) VARIES - 13'-6" @ STA. 45+27.30 TO 17'-5" @ STA. 50+18.07
VARIES - 54'-2" @ STA. 50+18.07 TO 47'-11" @ STA. 52+95.56
- (3) VARIES - 20'-0" @ STA. 45+27.30 TO 19'-6" @ STA. 50+18.07
- (4) TYPE "B" LONGITUDINAL CONSTRUCTION JOINT. SEE PAVEMENT JOINTING SHEETS (PJ).
- (5) SEE GENERAL NOTES SHEET FOR ADDITIONAL INFORMATION

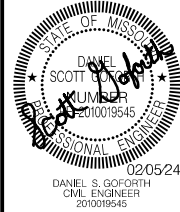

DATE PREPARED	
02/05/2024	
ROUTE	STATE
STL	MO
DISTRICT	SHEET NO.
STL	2
COUNTY	
ST. CHARLES	
JOB NO.	
.	
CONTRACT ID.	
.	
PROJECT NO.	
1201400	
BRIDGE NO.	
.	

DATE	DESCRIPTION				
.	.	.	.	.	.
.	.	.	.	.	.
.	.	.	.	.	.
.	.	.	.	.	.
.	.	.	.	.	.
.	.	.	.	.	.

KALECO, LLC
7 BAXTER LANE
CHESTERFIELD, MO 63017
(217-370-7623)

Volkert
CERTIFICATE OF AUTHORITY
NO. F00391502
401 S. 18TH STREET
SUITE 250
ST. LOUIS, MO 63103

BYRAN ROAD & FEISE
ROAD IMPROVEMENTS

TYPICAL SECTIONS (TS)
(2 OF 2)