



(A) STA. 46+20
 34.0', LT

(B) STA. 46+07
 44.0', LT

(C) STA. 45+64
 44.0', LT

(D) STA. 45+58
 34.0', LT

CURVE - 1	
PI	298+76.82
PC	298+42.84
PT	299+09.66
Δ	25°31'30.8" (LT)
D	38°11'50.1"
L	66.82' (ARC)
T	33.98'
R	150.00'

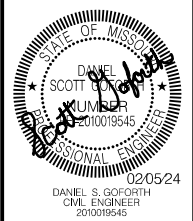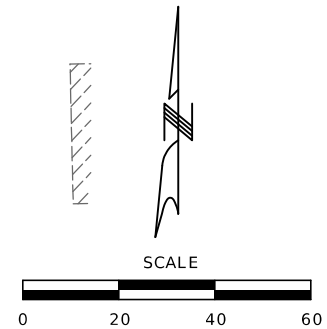

DATE PREPARED
02/05/2024

ROUTE .	STATE MO
DISTRICT STL	SHEET NO. 32

COUNTY
ST. CHARLES

JOB NO.
.

CONTRACT ID.

PROJECT NO.
1201400


BRIDGE NO. _____

DATE	DESCRIPTION
1	
2	
KALECO, LLC
7 BAXTER LANE
CHESTERFIELD, MO 63017
(217-370-7623)

VOLKERT
 CERTIFICATE OF AUTHORITY
 NO. F00391502
 401 S. 18TH STREET
 SUITE 250
 ST. LOUIS, MO 63103

BYRAN ROAD & FEISE
ROAD IMPROVEMENTS
PAVEMENT MARKING (PM
(4 OF 6)

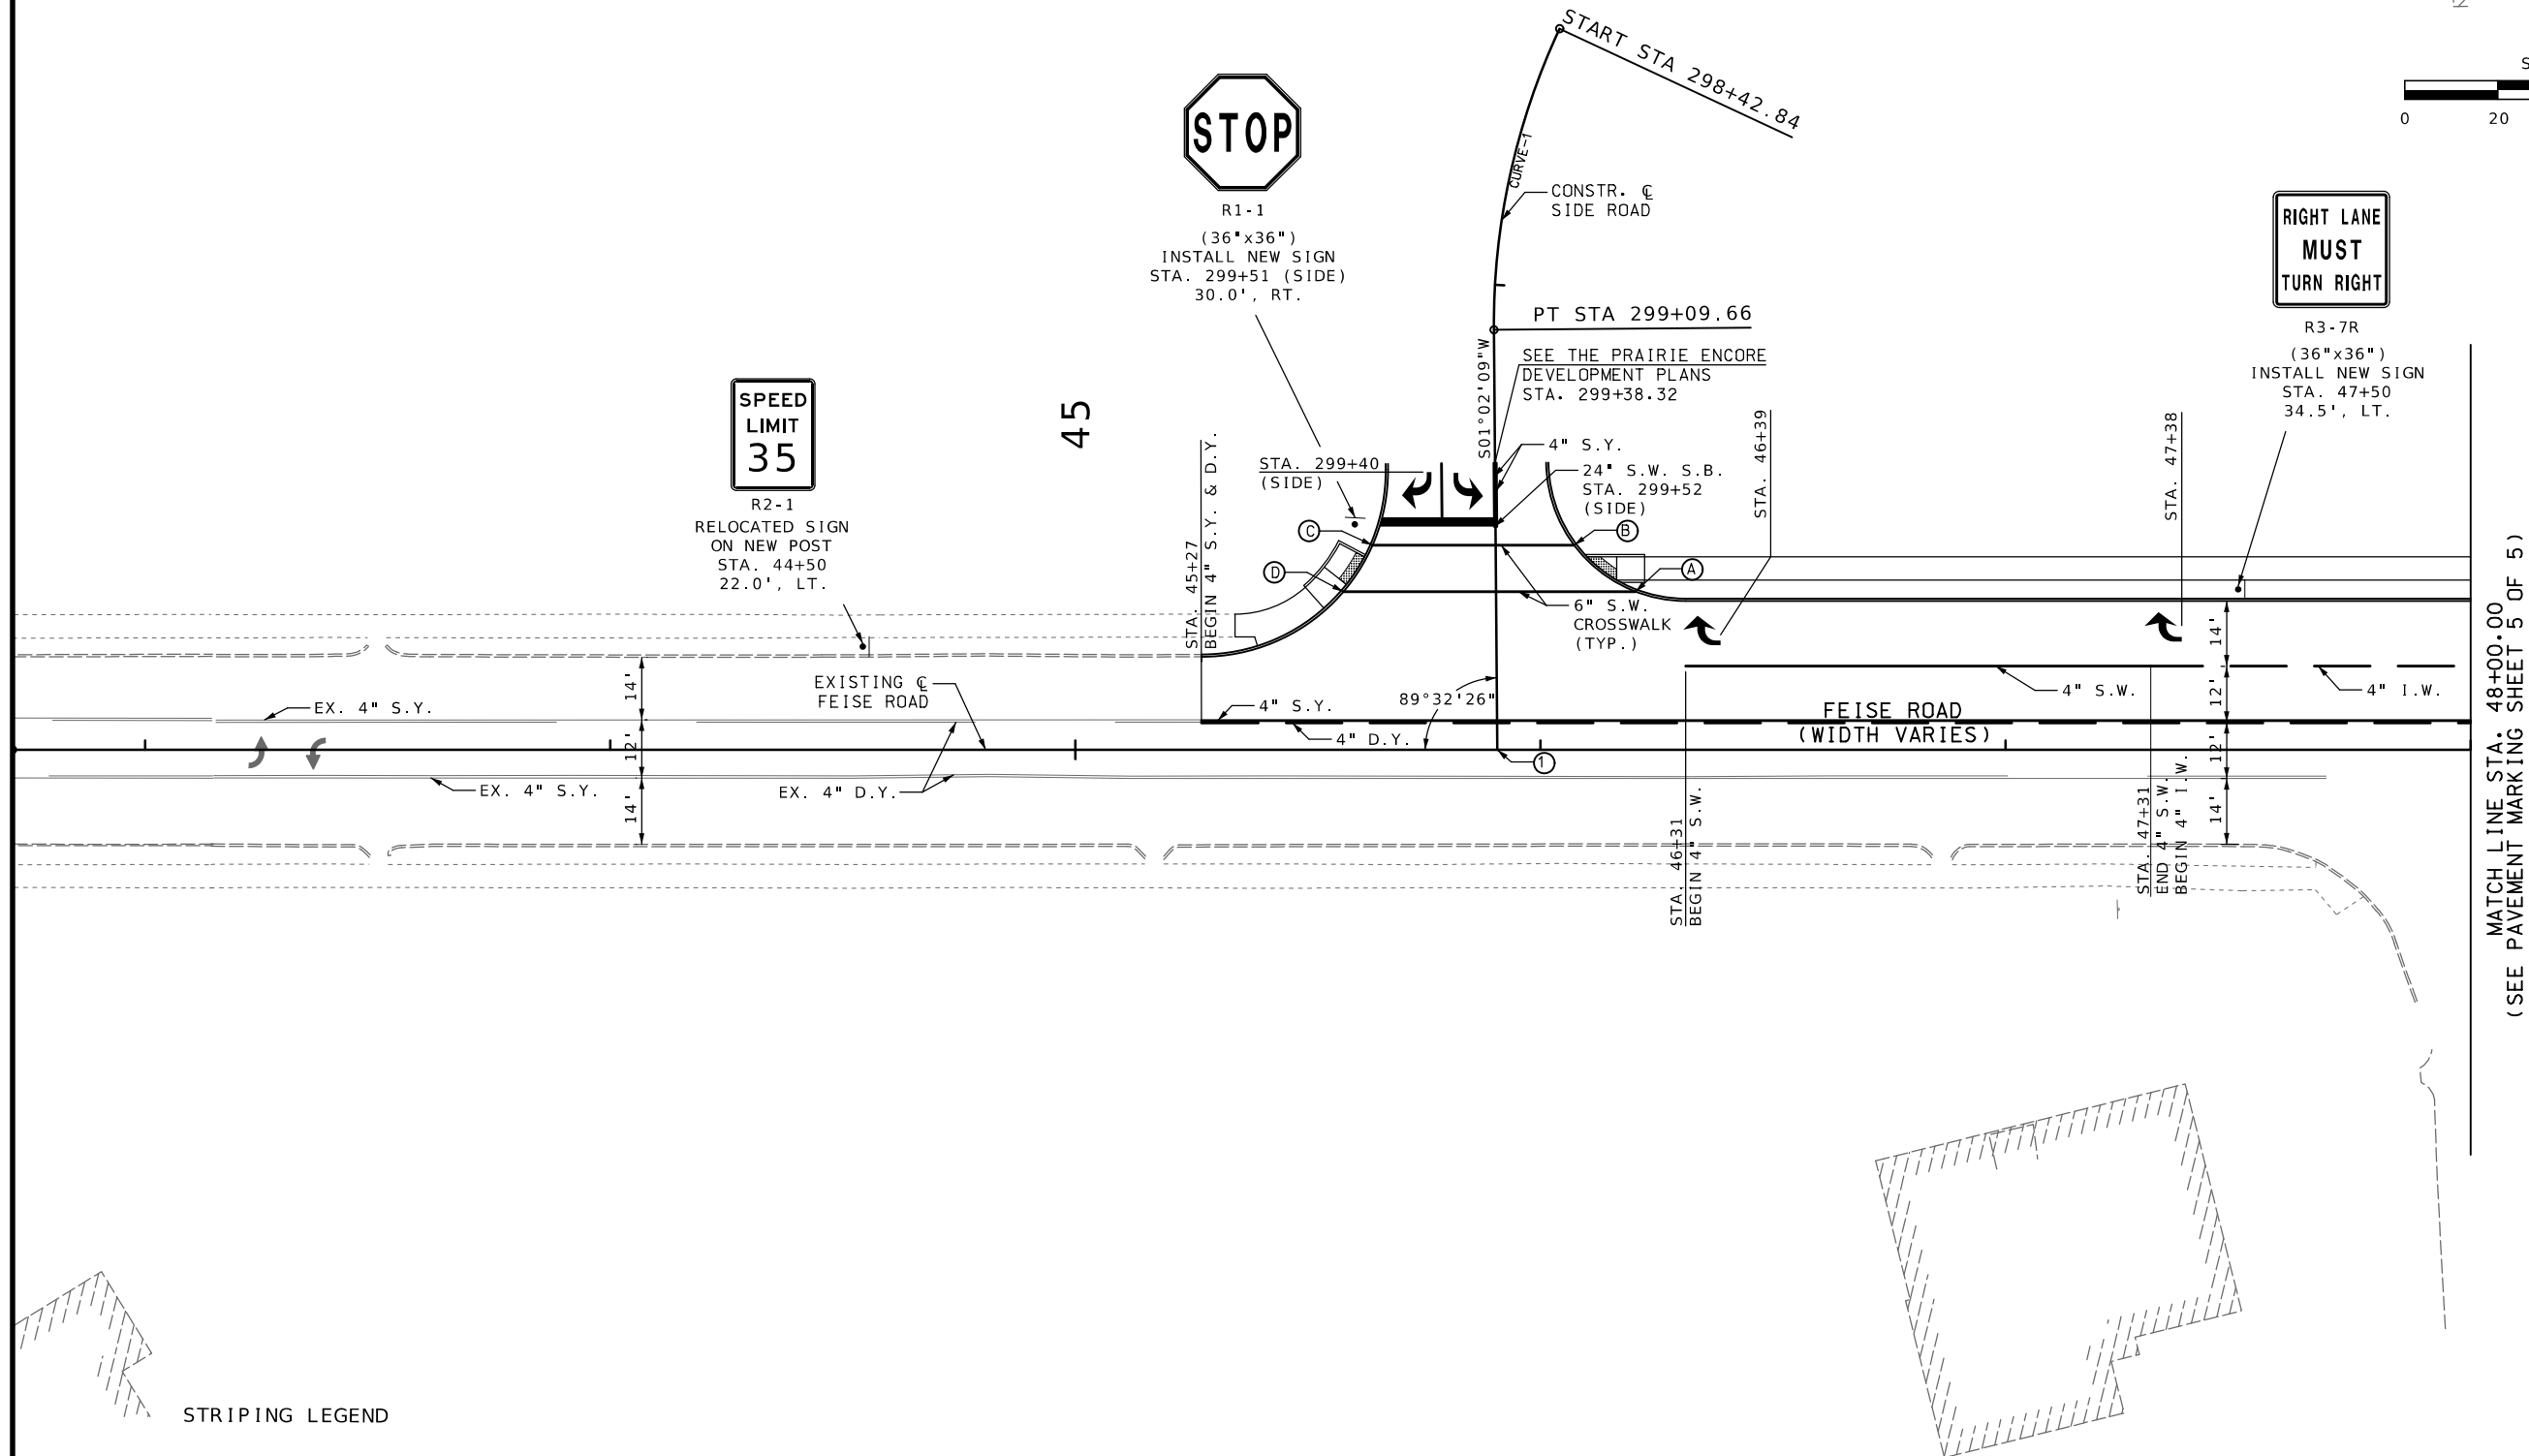

MATCH LINE STA. 48+00.00
(SEE PAVEMENT MARKING SHEET 5 OF 5)

	D.S.Y. - DOUBLE SOLID YELLOW
	S.W. - SOLID WHITE
	S.Y. - SOLID YELLOW
	D.Y. - DASHED YELLOW (3' STRIPE - 9' GAP)
	I.W. - INTERMITTENT WHITE (10' STRIPE - 30' GAP)
	D.W. - DOTTED WHITE (4" - 2' STRIPE - 6" GAP)
	CROSSWALK LINE (6" WIDE)
	S.B. - 24" S.W. STOP BAR
	YIELD TRIANGLES

T.46N.-R.2E.
SECTION 1

1. ALL STATIONS ARE GIVEN FROM FEISE ROAD ALIGNMENT UNLESS OTHERWISE NOTED ON THESE PLANS.
2. EXISTING SIGNS TO BE REMOVED & RELOCATED ARE DESIGNATED BY "RR".
3. CONTRACTOR SHALL REMOVE ALL EXISTING PAVEMENT MARKINGS THAT CONFLICT WITH PROPOSED IMPROVEMENTS.