

THE FOLLOWING STATIONS AND OFFSETS ARE GIVEN FROM FEISE ROAD CENTERLINE.

- Ⓐ

STA. 51+41
44.0', LT
- Ⓑ

STA. 51+60
34.0', LT
- Ⓒ

STA. 51+11
44.0', LT
- Ⓓ

STA. 51+11
34.0', LT
- Ⓔ

STA. 50+86
56.5', LT
- Ⓕ

STA. 50+79
49.0', LT
- Ⓖ

STA. 50+93
37.0', LT
- Ⓗ

STA. 51+00
44.5', LT
- Ⓘ

STA. 51+11
64.5', LT
- Ⓝ

STA. 51+11
30.0', LT
- Ⓚ

STA. 50+85
30.0', LT

① FEISE ROAD STA. 51+10.87 =
MIA ROSE WAY STA. 400+00.00



R1-2
(48"x48"x48")
INSTALL NEW SIGN
STA. 399+32 (MIA ROSE)
32.5', RT.

CITY OF DARDENNE PRAIRIE
MUNICIPAL BOUNDARY

CITY OF O'FALLON
MUNICIPAL BOUNDARY

RIGHT LANE
MUST
TURN RIGHT

R3-7R
(36"x36")
INSTALL NEW SIGN
STA. 50+50
34.5', LT.

POT STA 398+31.44

CONSTR. €
MIA ROSE WAY


KEEP
→
RIGHT

R4-7a
(24"x30")
INSTALL NEW SIGN
STA. 399+50 (MIA ROSE)
3.0', RT.

SEE THE PRAIRIE ENCORE
DEVELOPMENT PLANS
MIA ROSE WAY
STA. 399+07.68

MATCH LINE STA. 48+00.00
(SEE PAVEMENT MARKING SHEET 4 OF 5)

MATCH LINE STA. 53+00.00
(SEE PAVEMENT MARKING SHEET 3 OF 5)

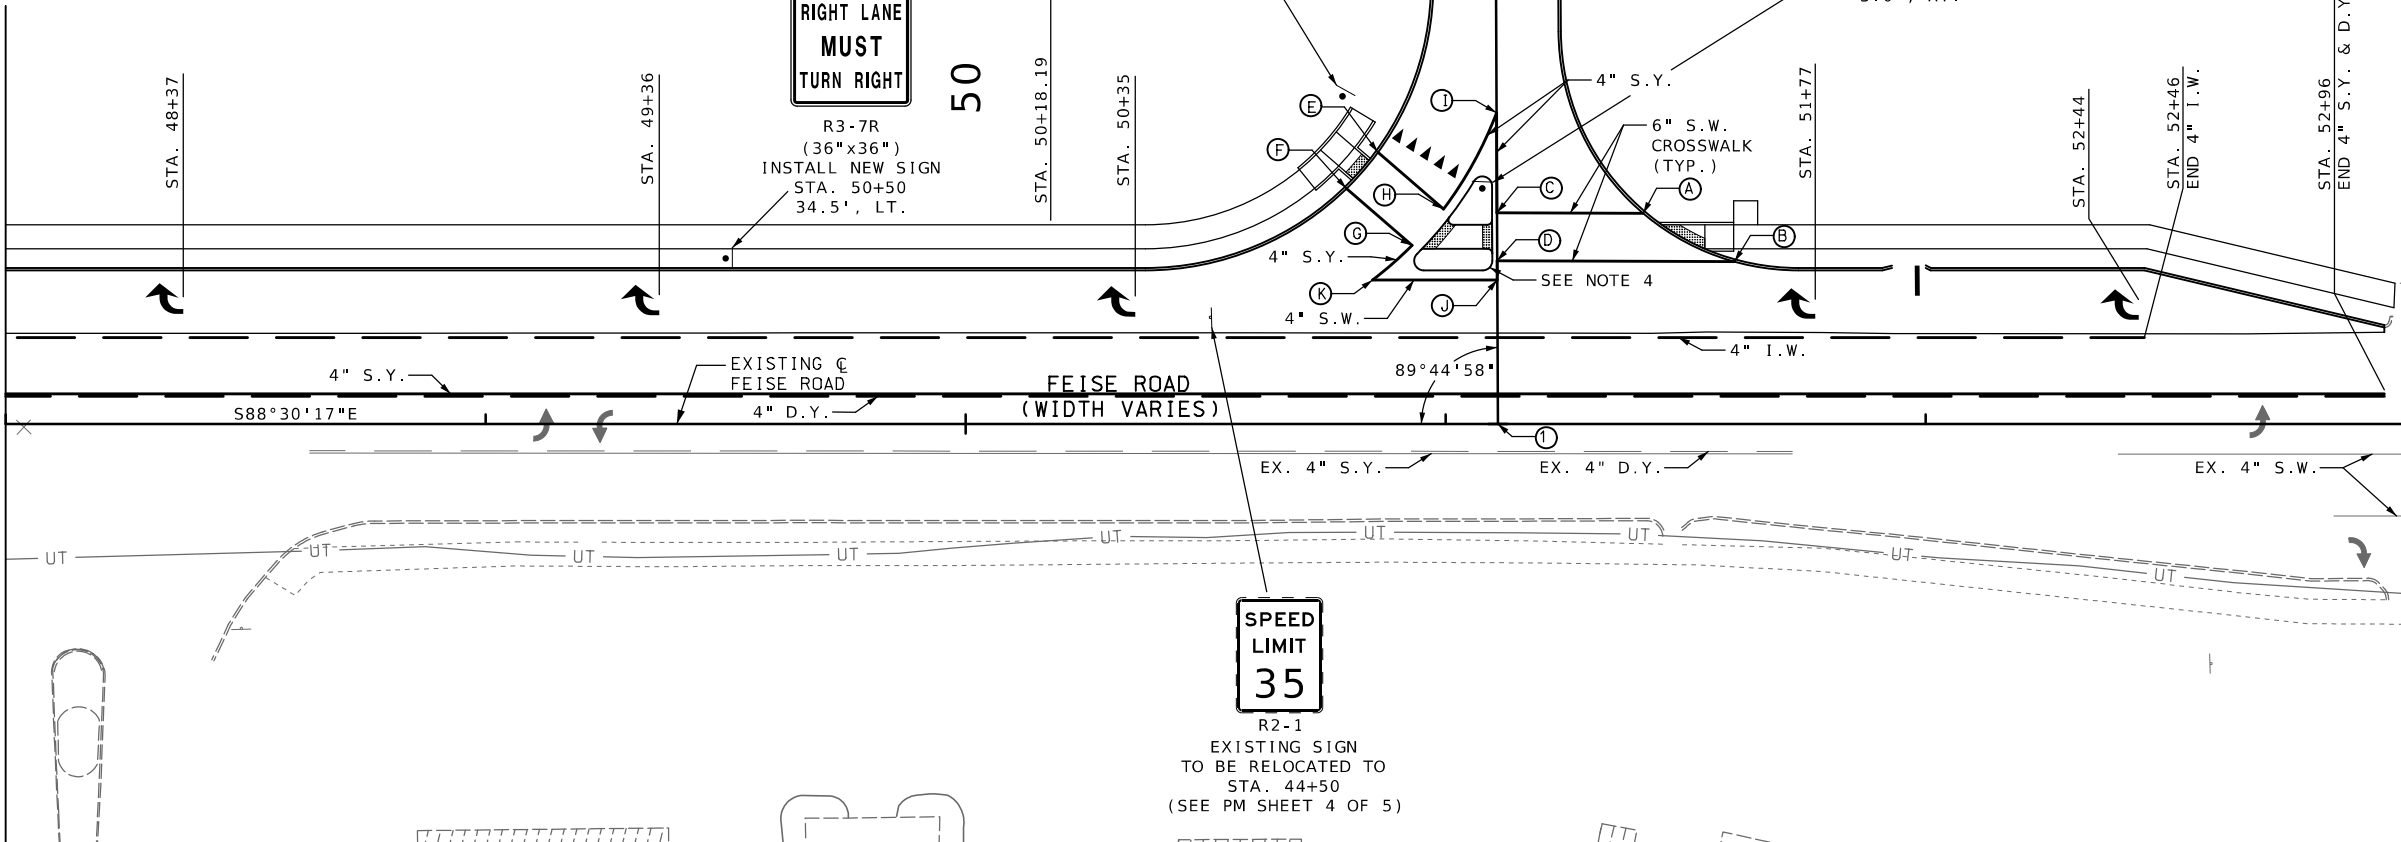


STRIPING LEGEND

- D.S.Y. - DOUBLE SOLID YELLOW
- S.W. - SOLID WHITE
- S.Y. - SOLID YELLOW
- D.Y. - DASHED YELLOW (3' STRIPE - 9' GAP)
- I.W. - INTERMITTENT WHITE (10' STRIPE - 30' GAP)
- D.W. - DOTTED WHITE (4" - 2' STRIPE - 6' GAP)
- CROSSWALK LINE (6" WIDE)
- S.B. - 24" S.W. STOP BAR
- YIELD TRIANGLES

T.46N.-R.2E.
SECTION 1

NOTES:

- ALL STATIONS ARE GIVEN FROM FEISE ROAD ALIGNMENT UNLESS OTHERWISE NOTED ON THESE PLANS.
- EXISTING SIGNS TO BE REMOVED & RELOCATED ARE DESIGNATED BY "RR".
- CONTRACTOR SHALL REMOVE ALL EXISTING PAVEMENT MARKINGS THAT CONFLICT WITH PROPOSED IMPROVEMENTS.
- RETROREFLECTIVE SOLID YELLOW MARKINGS SHOULD BE PLACED ON APPROACH ENDS OF RAISED MEDIANS AND CURBS OF ISLANDS.

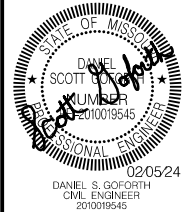

DATE PREPARED
02/05/2024

ROUTE
DISTRICT
STL

STATE
MO

SHEET NO.
33

COUNTY
ST. CHARLES

JOB NO.

CONTRACT ID.

PROJECT NO.
1201400

BRIDGE NO.

DATE	DESCRIPTION

KALECO, LLC
7 BAXTER LANE
CHESTERFIELD, MO 63017
(217-370-7623)

Volkert
CERTIFICATE OF AUTHORITY
NO. F00391502
401 S. 18TH STREET
SUITE 250
ST. LOUIS, MO 63103

BYRAN ROAD & FEISE
ROAD IMPROVEMENTS

PAVEMENT MARKING (PM)
(5 OF 6)