


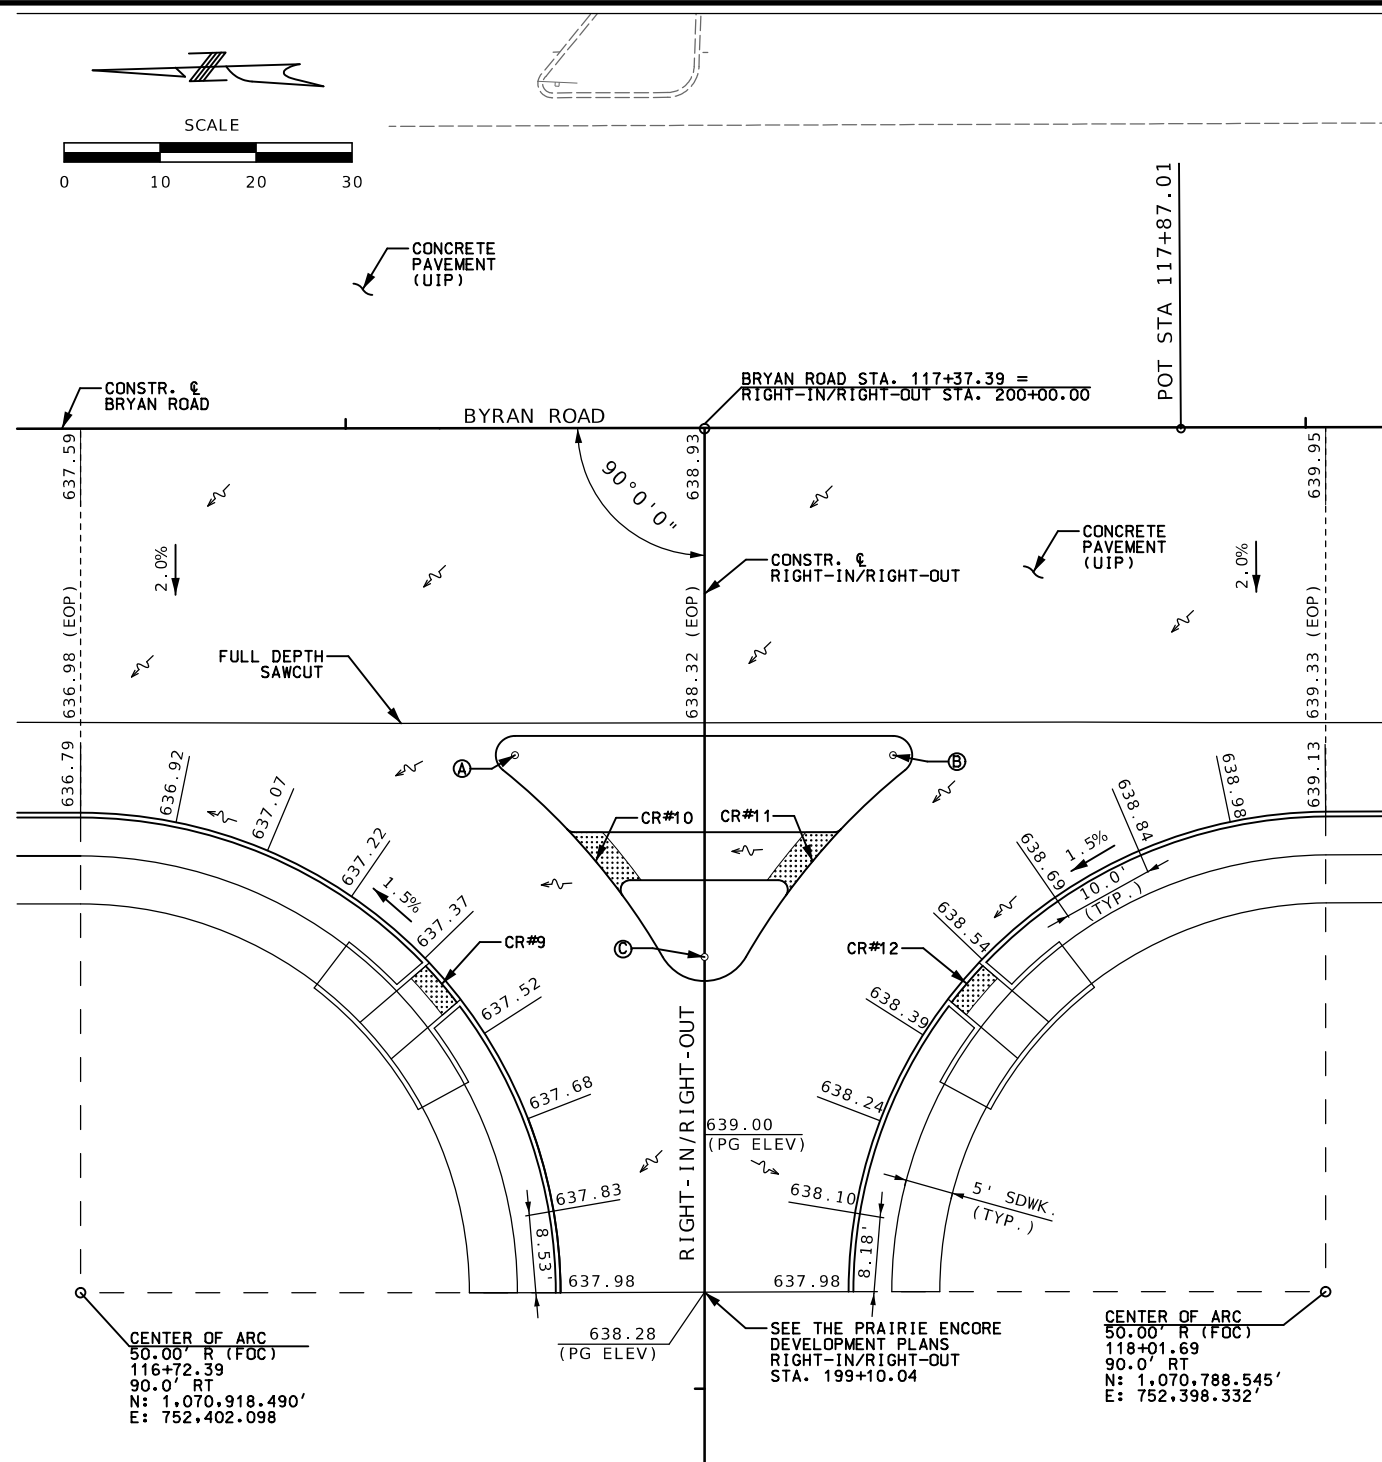

- (A) CENTER OF ARC
 2° R. (FOC)
 117+17.64
 34.00' RT.
 N: 1.070.871.593
 E: 752.456.730

(B) CENTER OF ARC
 2° R. (FOC)
 117+57.02
 34.00' RT.
 N: 1.070.832.236
 E: 752.455.560

(C) CENTER OF ARC
 5° R. (FOC)
 117+37.36
 52.54' RT.
 N: 1.070.852.434
 E: 752.436.616

(D) CENTER OF ARC
 2° R. (FOC)
 50+95.43 (FEISE)
 34.00' LT.
 N: 1.070.512.707
 E: 752.135.514




(E) CENTER OF ARC
 2° R. (FOC)
 51+07.72 (FEISE)
 34.00' LT.
 N: 1.070.512.386
 E: 752.147.799

(F) CENTER OF ARC
 2° R. (FOC)
 51+07.65
 49.60' LT.
 N: 1.070.527.981
 E: 752.148.138

CR#9: CONFIGURATION S-PAR-3
TYPE C CURB RAMP
117+10.02
57.8' RT.
(SEE NOTE 6)

CR#12: CONFIGURATION S-PAR-2
TYPE C CURB RAMP
117+64.70
57.8' RT.
(SEE NOTE 6)

- NOTES:
1. ALL DISTANCES ALONG FACE OF CURB (FOC) UNLESS OTHERWISE NOTED.
 2. FOC ELEVATIONS ARE GIVEN AT 10' INTERVALS UNLESS OTHERWISE NOTED.
 3. FOC = FACE OF CURB
BOC = BACK OF CURB
EOP = EDGE OF PAVEMENT
 4. REFER TO SIGNAL PLANS FOR TRAFFIC SIGNAL EQUIPMENT LOCATIONS.
 5. REFER TO ST. LOUIS COUNTY STANDARD PLAN C608.37 FOR RAISED CONCRETE CHANNELIZATION ISLAND DETAILS.
 6. REFER TO ST. LOUIS COUNTY STANDARD PLAN C608.41 FOR CURB RAMP DETAILS.

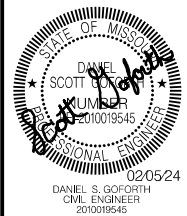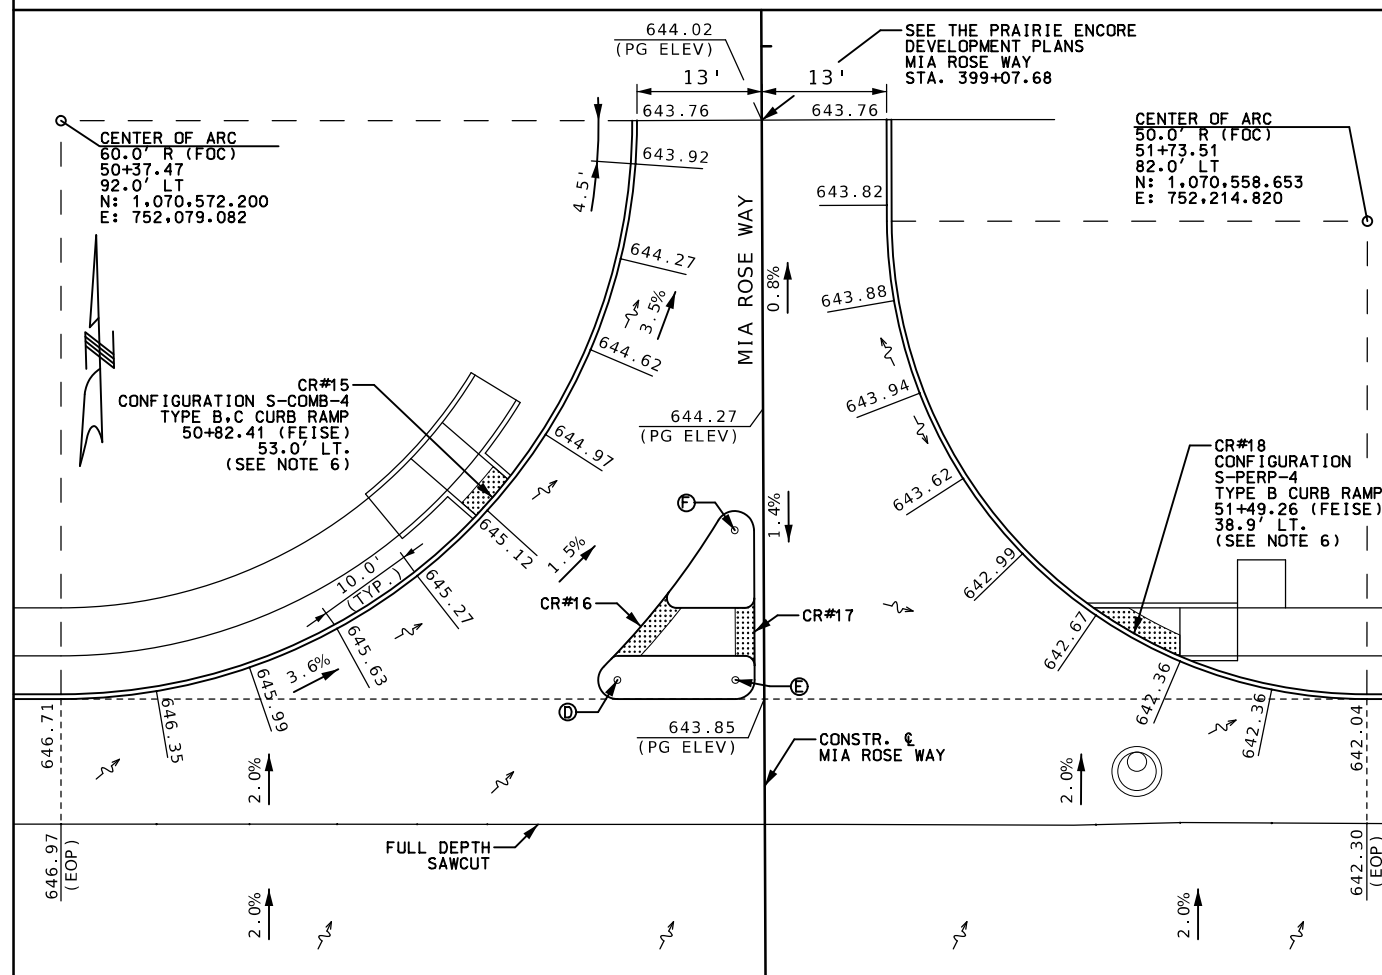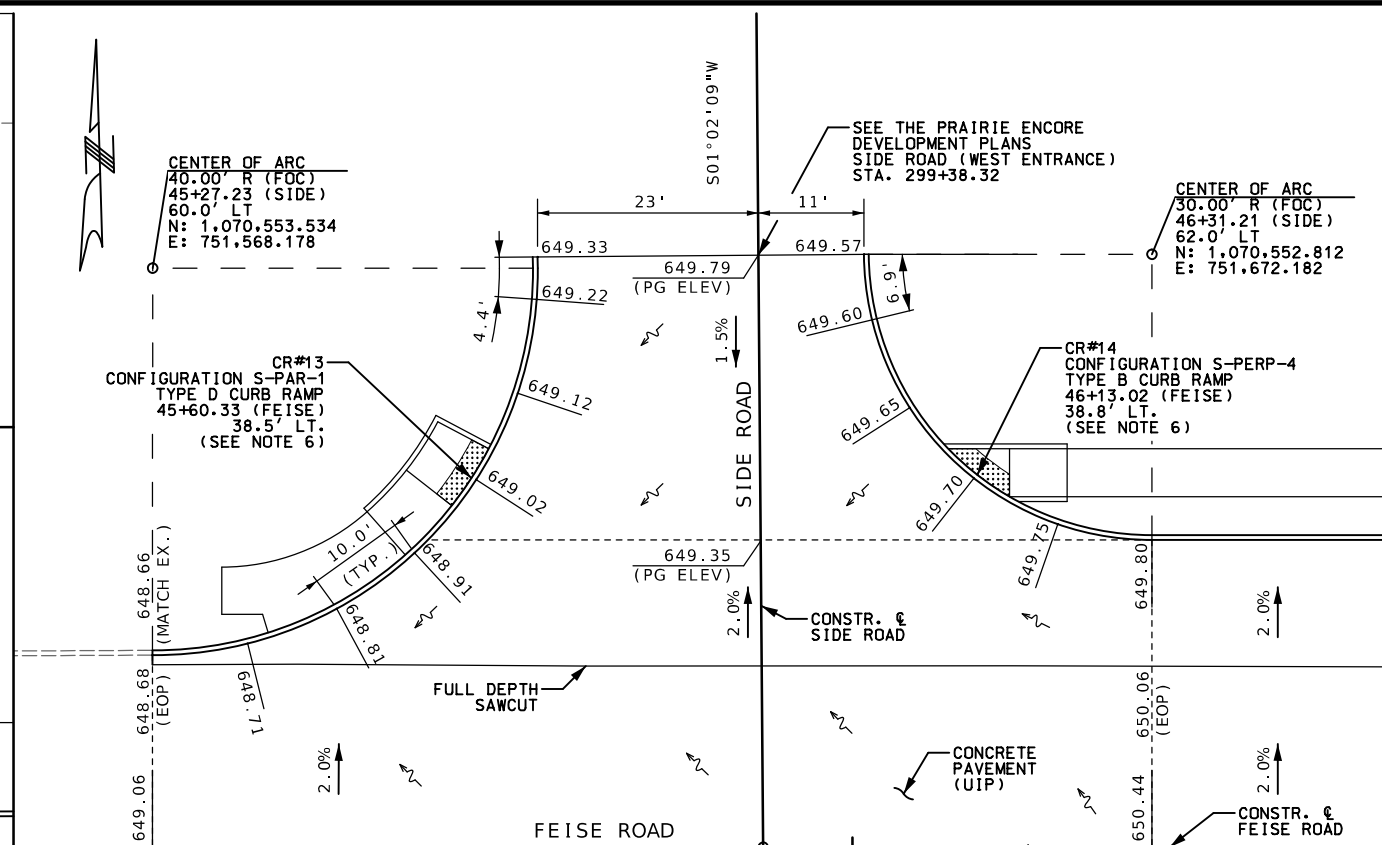

DATE PREPARED
02/05/2024

ROUTE	STATE
.	MO

DISTRICT	SHEET NO.
STL	36

COUNTY
ST CHARLES

JOB NO.

•

CONTRACT ID.

PROJECT NO.

PROJECT NO.
1201400

BRIDGE NO. 1201400

[illegible]

KALECO, LLC
7 BAXTER LANE
CHESTERFIELD, MO 63017
(217-370-7623)

VOLKERT

CERTIFICATE OF AUTHORITY
NO. F00391502
401 S. 18TH STREET
SUITE 250
ST. LOUIS, MO 63103

BYRAN ROAD & FEISE
ROAD IMPROVEMENTS

WARPING SHEET (WP)
(2 OF 2)