
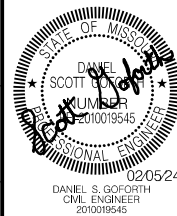
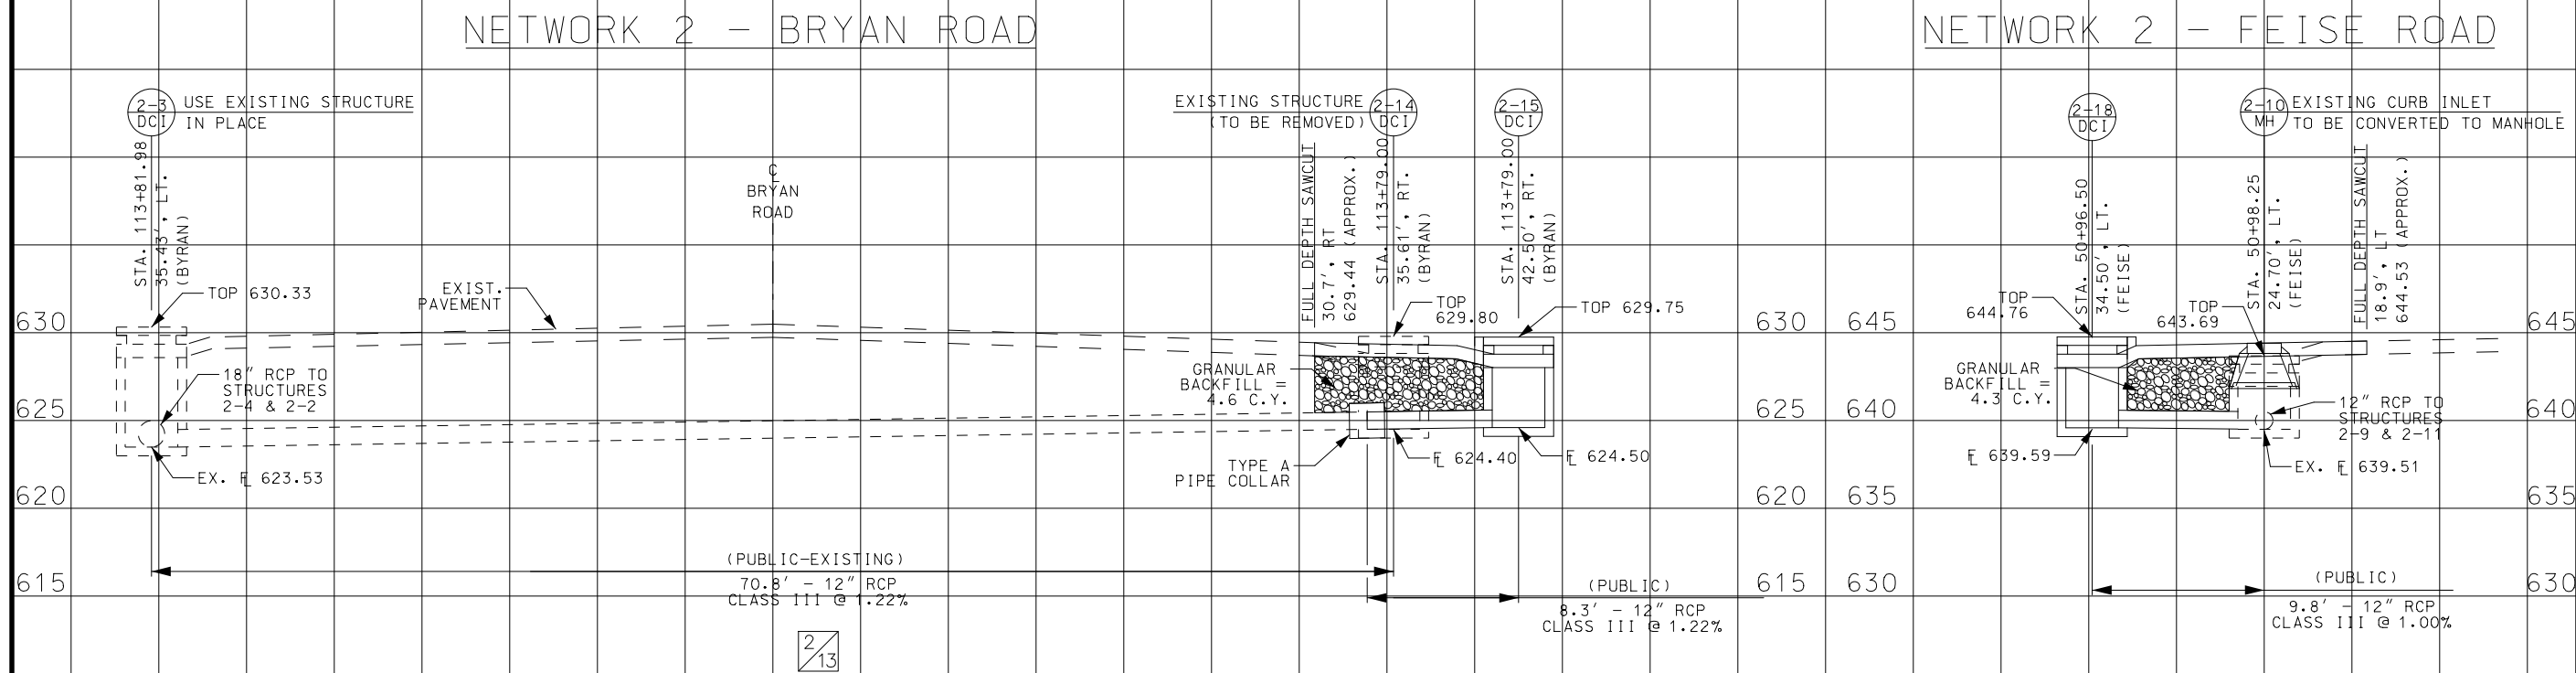
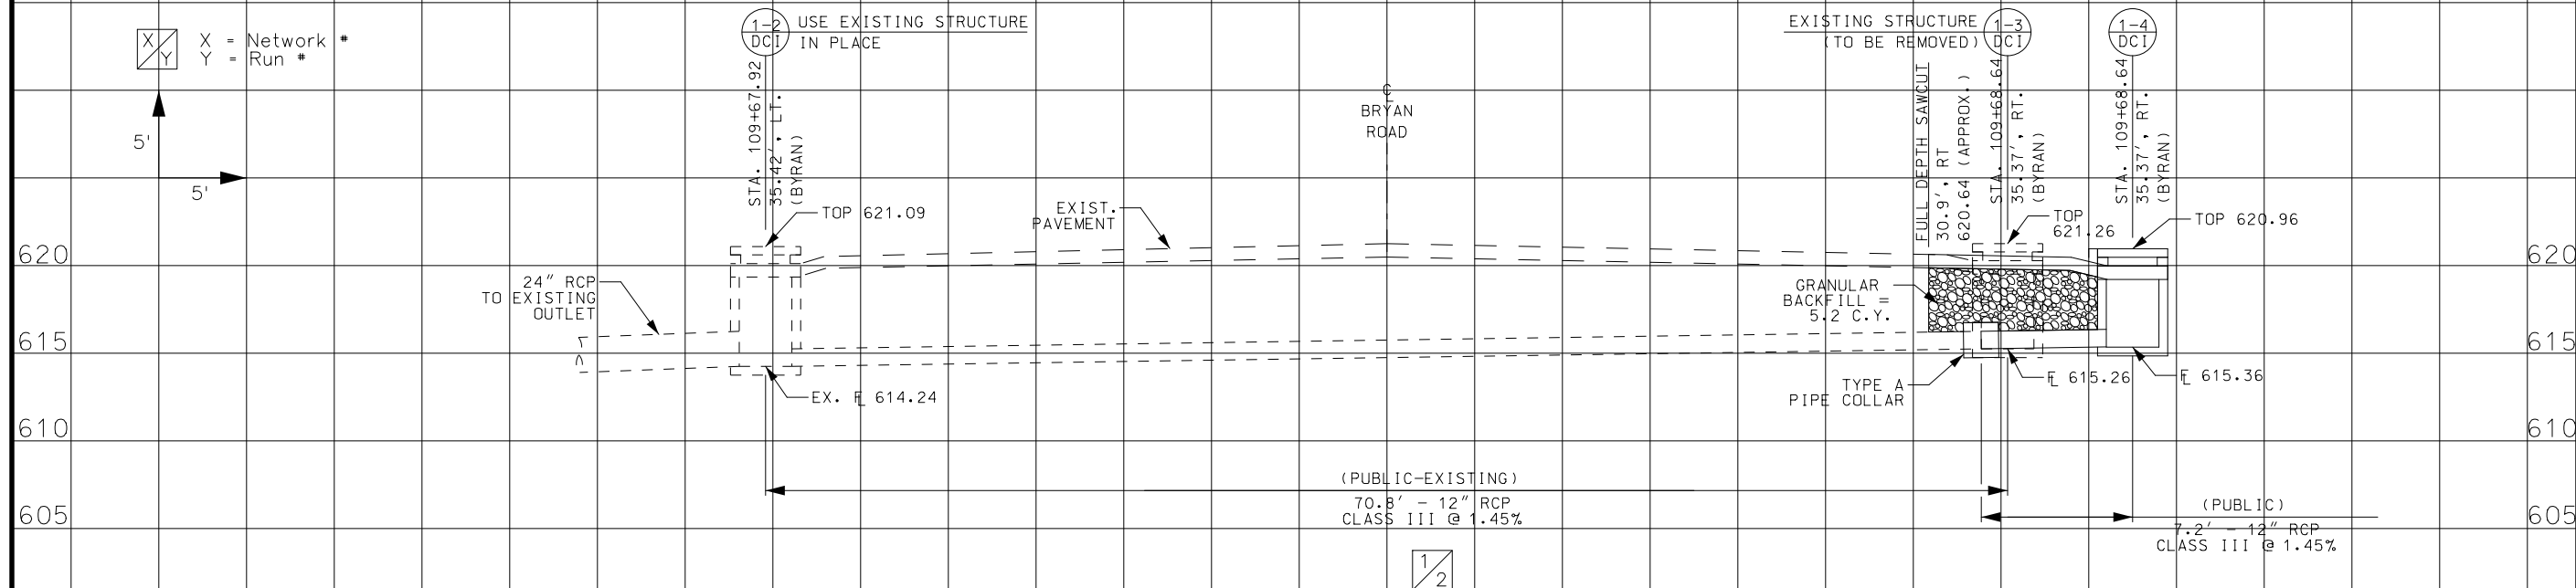


1.	ALL STATIONS AND OFFSETS ARE MEASURED FROM THE CENTERLINE OF BRYAN ROAD TO THE CENTER OF STRUCTURE UNLESS OTHERWISE NOTED.				
2.	ALL MANHOLES SHALL BE 42 INCH MANHOLES UNLESS OTHERWISE NOTED.				
3.	CONTRACTOR SHALL FIELD VERIFY FLOWLINE OF EXISTING PIPE PRIOR TO CONSTRUCTION.				
4.	PIPE LENGTHS SHOWN ARE CONSIDERED HYDRAULIC LENGTHS (CENTER OF STRUCTURE TO CENTER OF STRUCTURE). PAY LENGTHS ARE SHOWN IN PARENTHESES.				

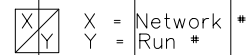

DATE PREPARED
02/05/2024

ROUTE	STATE
.	MO

DISTRICT	SHEET NO
STL	39

COUNTY

ST. CHARLES

JOB NO.

•

CONTRACT ID.

•

PROJECT NO.

1201400

BRIDGE NO.

DATE	DESCRIPTION
	.
	.
	.
	.
	.
	.

KALECO, LLC
7 BAXTER LANE
CHESTERFIELD, MO 63017
(217-370-7623)

Volkert 67

ARTIFICATE OF AUTHORITY
NO. F00391502
401 S. 18TH STREET
SUITE 250
ST. LOUIS, MO 63103

BYRAN ROAD & FEISE
ROAD IMPROVEMENTS

STORM SEWER
PROFILE (SS)
(1 OF 1)