




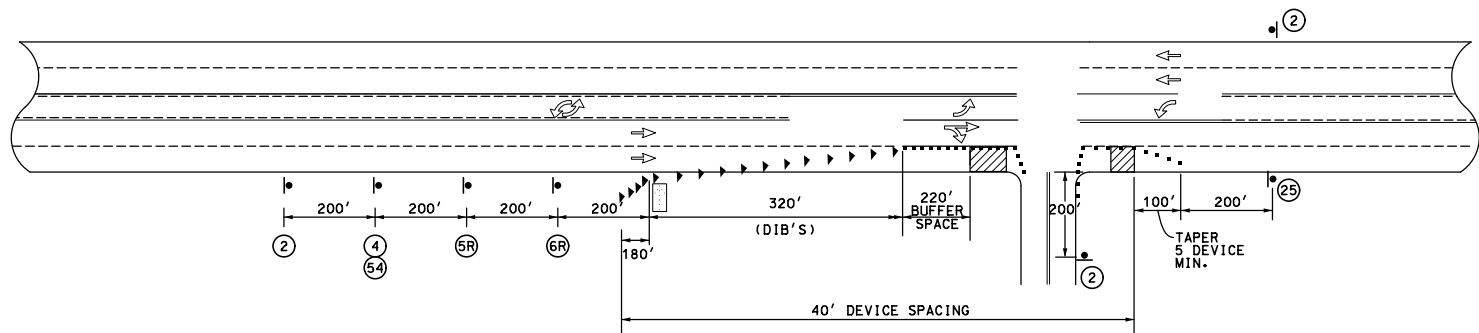

SHORT-TERM RIGHT LANE CLOSURE AT INTERSECTION
WORK ON NEAR OR FAR SIDE

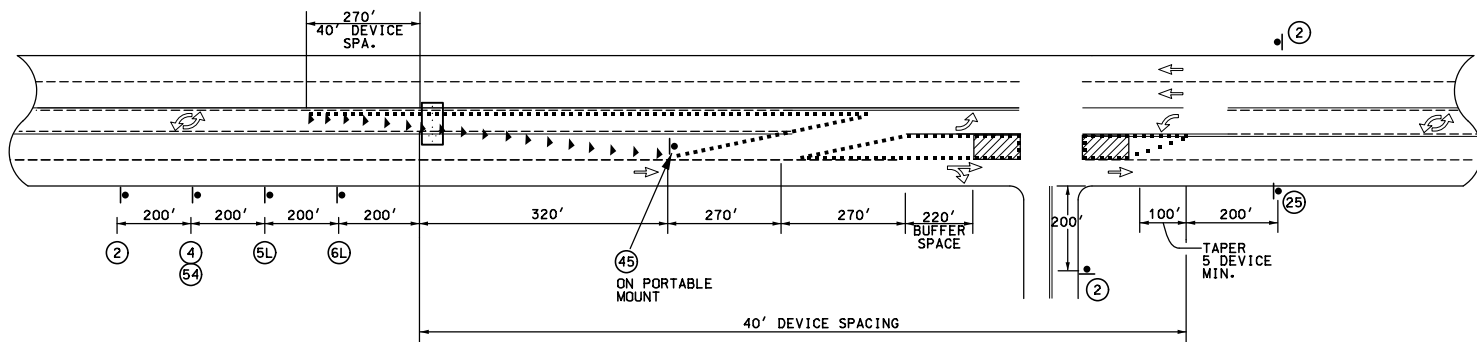

SHORT-TERM CENTER/THROUGH LANE CLOSURE AT INTERSECTION
WORK ON NEAR OR FAR SIDE

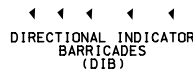


TRAFFIC CONTROL LEGEND


- ┆ SIGN - PORTABLE (SINGLE SIDED)
- ┆┆ SIGN - PORTABLE (DOUBLE SIDED)
- ⚑ FLAGGER
- DIRECTIONAL INDICATOR BARRICADE (DIB)
- CHANNELIZER
- ⌢ MOVABLE BARRICADE (TYPE 3)
- Ⓜ CHANGEABLE MESSAGE SIGN (CMS)
- ▨ CONSTRUCTION (ACTIVE WORK)
- ▩ REMOVALS
- ➡ PERMANENT LANE USAGE (NON-ACTIVE WORK)
- TEMPORARY LANE USAGE (ACTIVE WORK)

TRAFFIC CONTROL PLAN GENERAL NOTES


1. SEE TCP-01 FOR TRAFFIC CONTROL NOTES.

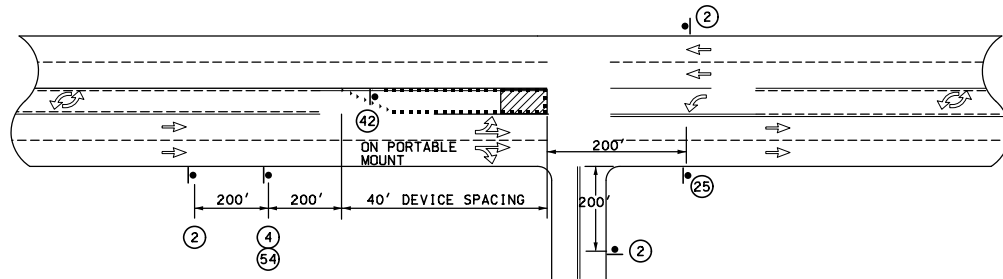

SHORT-TERM LEFT LANE CLOSURE AT INTERSECTION
WORK ON NEAR SIDE

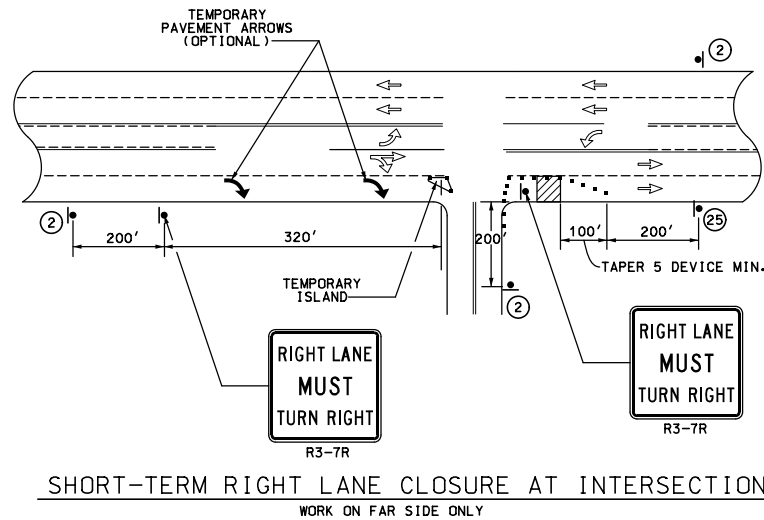

SHORT-TERM RIGHT LANE CLOSURE AT INTERSECTION
WORK ON FAR SIDE ONLY

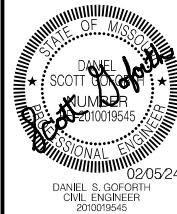

DATE PREPARED
02/05/2024

ROUTE
STATE
MO

DISTRICT
SHEET NO.
STL 42

COUNTY

ST. CHARLES

JOB NO.

CONTRACT ID.

PROJECT NO.

1201400

BRIDGE NO.