


** NOTES:

 PROPOSED GRADING FROM THE PRAIRIE ENCORE PRIVATE DEVELOPMENT PLANS TO TIE-IN AT THIS OFFSET LOCATION.

 ELEVATION SHOWN WAS CALCULATED ASSUMING AN EXISTING CONSTANT 2% ROADWAY CROSS SLOPE FROM EXISTING CENTERLINE ELEVATION. CONTRACTOR SHALL MATCH EXISTING PAVEMENT ELEVATION AT FULL DEPTH SAW CUT AND FEILD VERIFY FINAL TIE-IN ELEVATION.

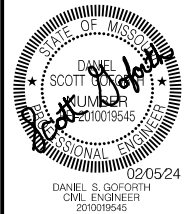

DATE PREPARED	
02/05/2024	
ROUTE	STATE
.	MO
DISTRICT	SHEET NO.
STL	XS10
COUNTY	
ST. CHARLES	
JOB NO.	
.	
CONTRACT ID.	
.	
PROJECT NO.	
1201400	
BRIDGE NO.	
.	



DATE	DESCRIPTION
.	.
.	.
.	.
.	.
.	.
.	.

KALECO, LLC
 7 BAXTER LANE
 CHESTERFIELD, MO 63017
 (217-370-7623)

Volkert
 CERTIFICATE OF AUTHORITY
 NO. F00391502
 401 S. 18TH STREET
 SUITE 250
 ST. LOUIS, MO 63103

BYRAN ROAD & FEISE
 ROAD IMPROVEMENTS

CROSS SECTIONS (XS)
 (10 OF 15)

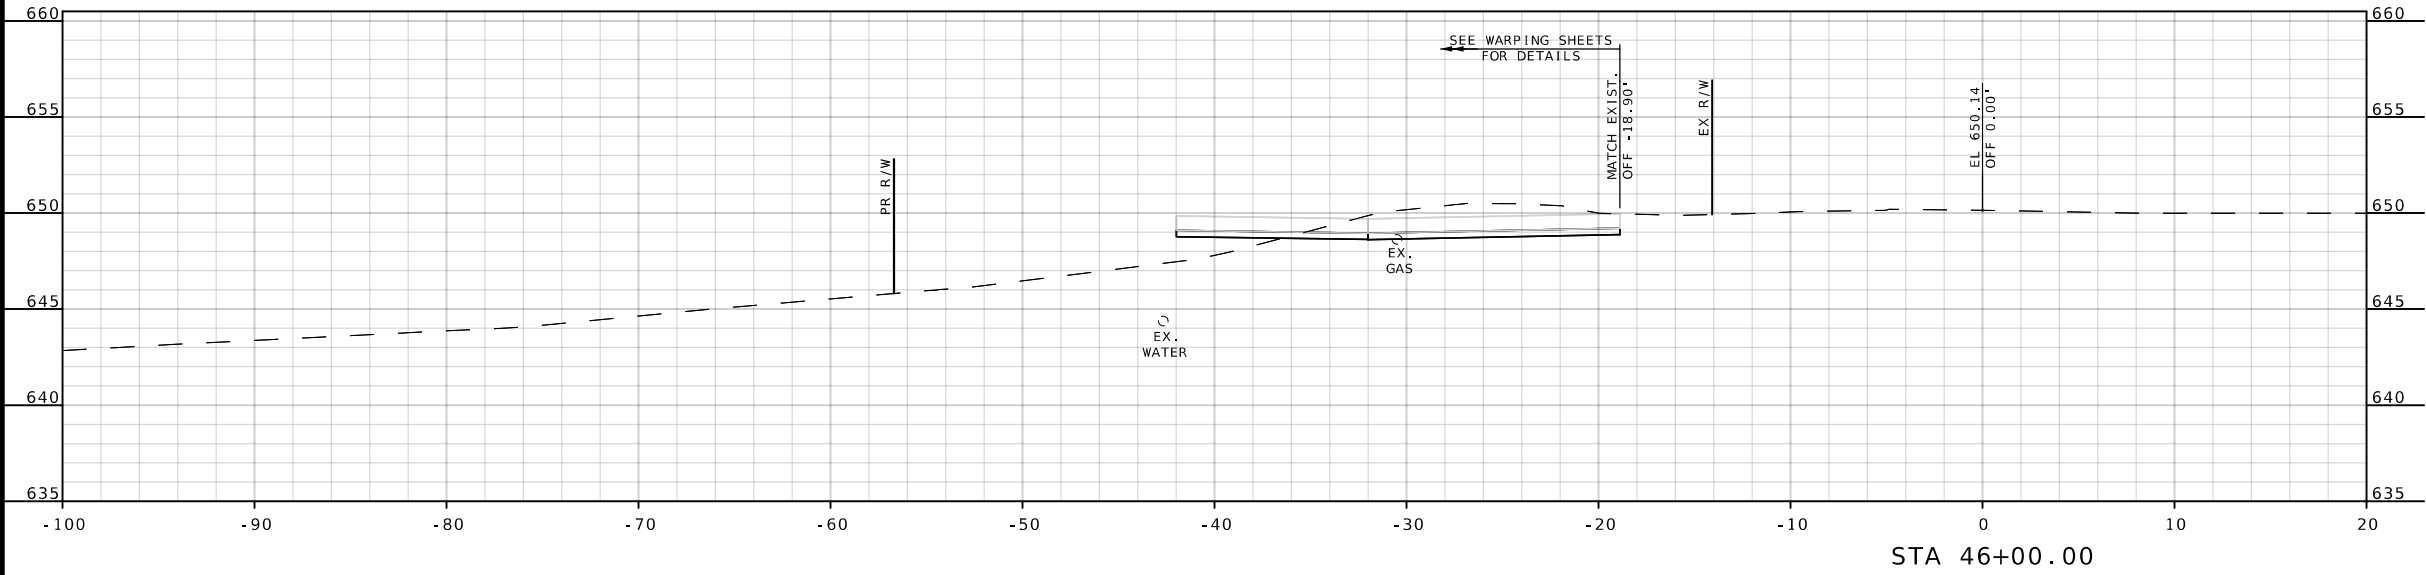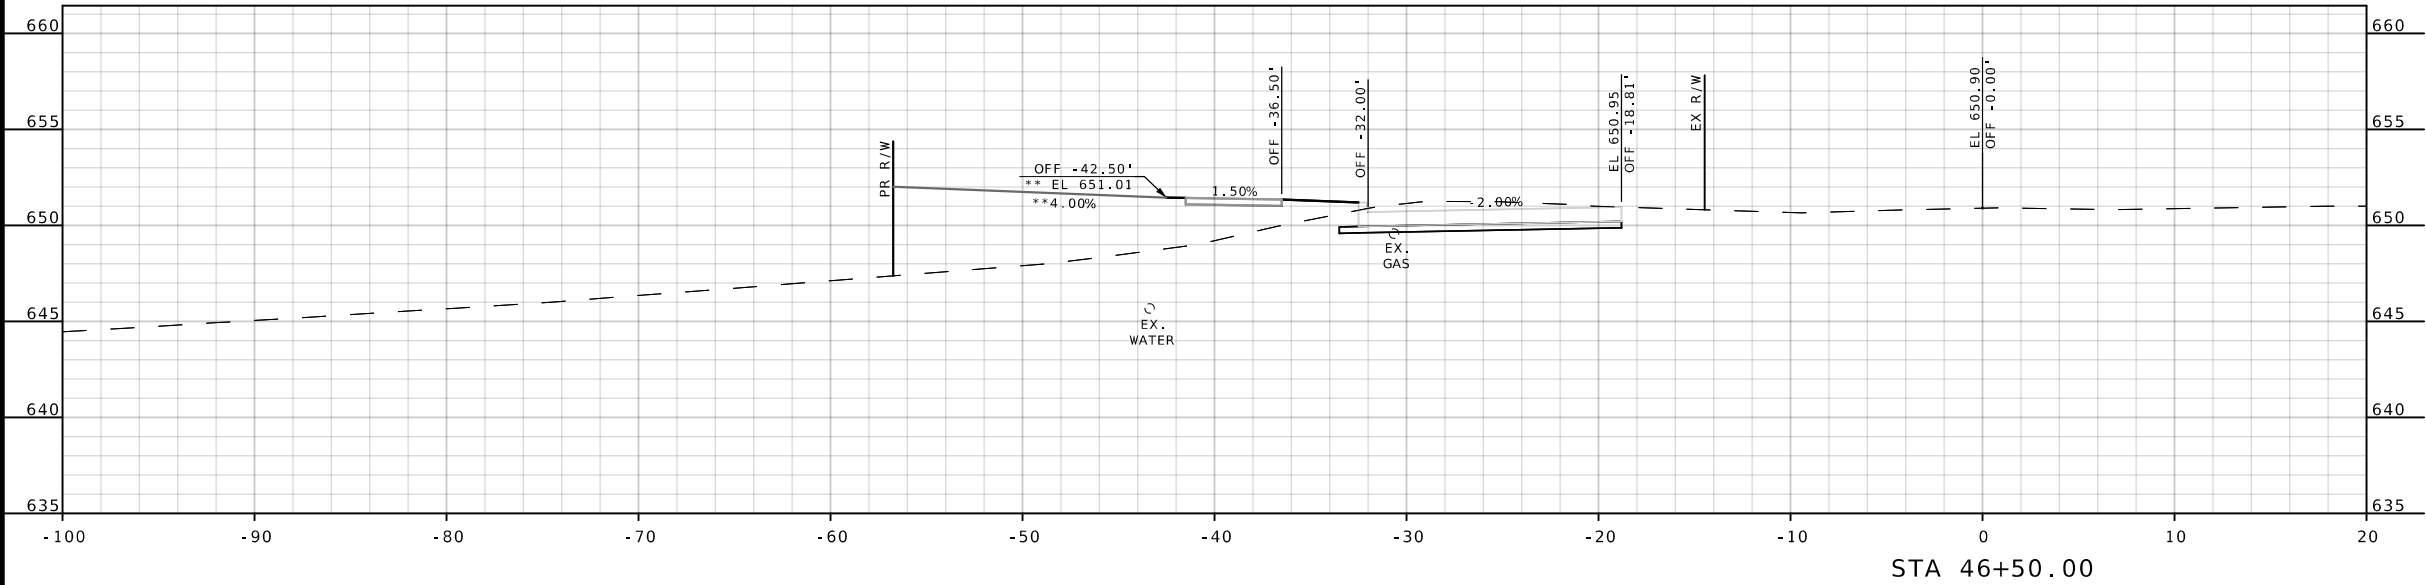

FEISE ROAD