





\*\* NOTES:

PROPOSED GRADING FROM THE PRAIRIE ENCORE PRIVATE DEVELOPMENT  
PLANS TO TIE-IN AT THIS OFFSET LOCATION.

ELEVATION SHOWN WAS CALCULATED ASSUMING AN EXISTING CONSTANT 2%  
ROADWAY CROSS SLOPE FROM EXISTING CENTERLINE ELEVATION.  
CONTRACTOR SHALL MATCH EXISTING PAVEMENT ELEVATION AT FULL DEPTH  
SAW CUT AND FEILD VERIFY FINAL TIE-IN ELEVATION.

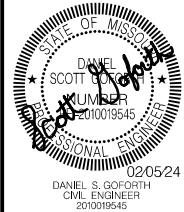

|               |           |
|---------------|-----------|
| DATE PREPARED |           |
| 02/05/2024    |           |
| ROUTE         | STATE     |
| .             | MO        |
| DISTRICT      | SHEET NO. |
| STL           | XS11      |
| COUNTY        |           |
| ST. CHARLES   |           |
| JOB NO.       |           |
| .             |           |
| CONTRACT ID.  |           |
| .             |           |
| PROJECT NO.   |           |
| 1201400       |           |
| BRIDGE NO.    |           |
| .             |           |

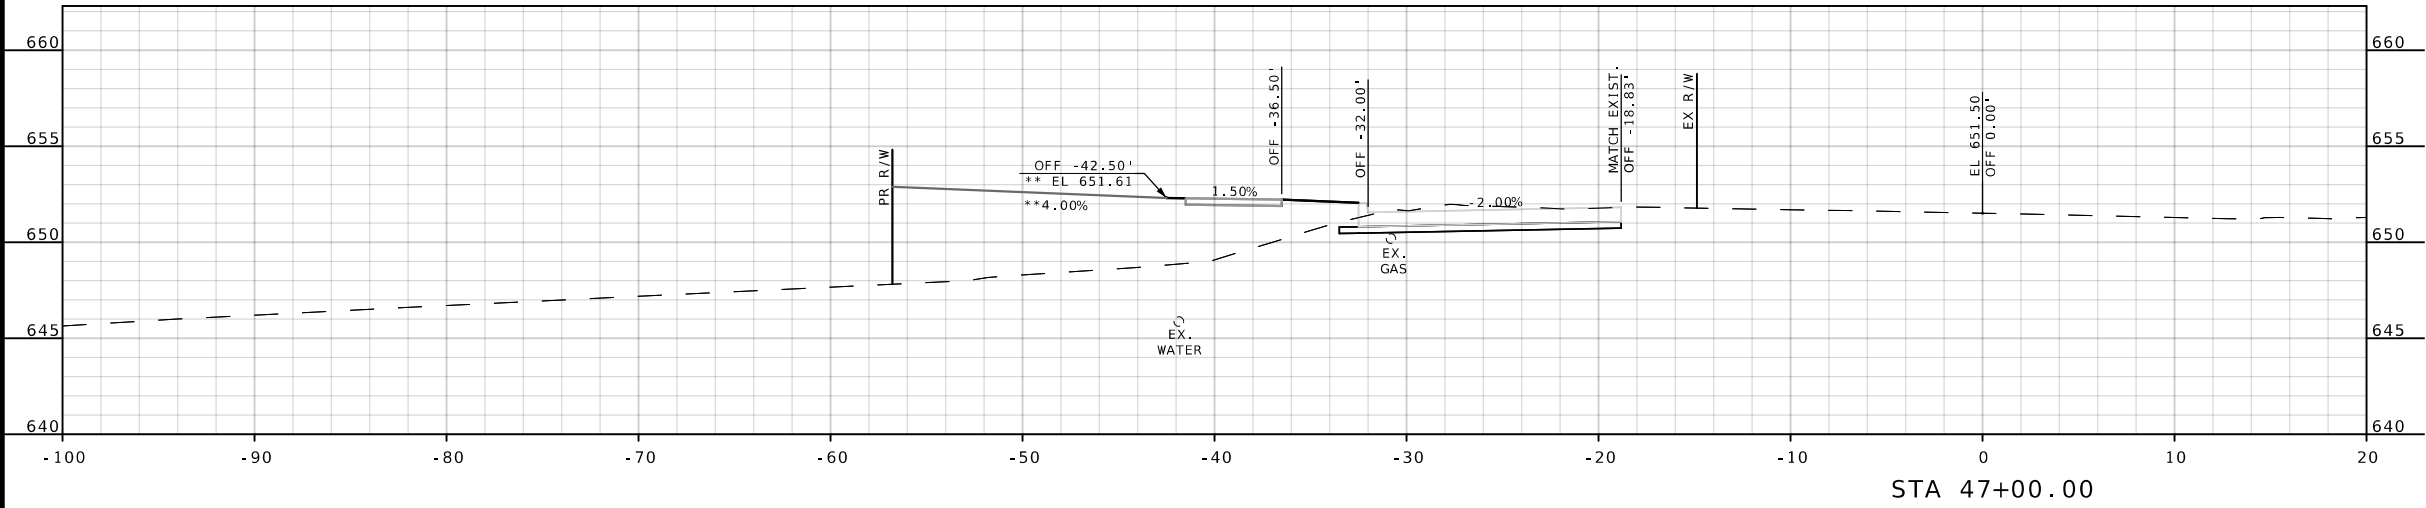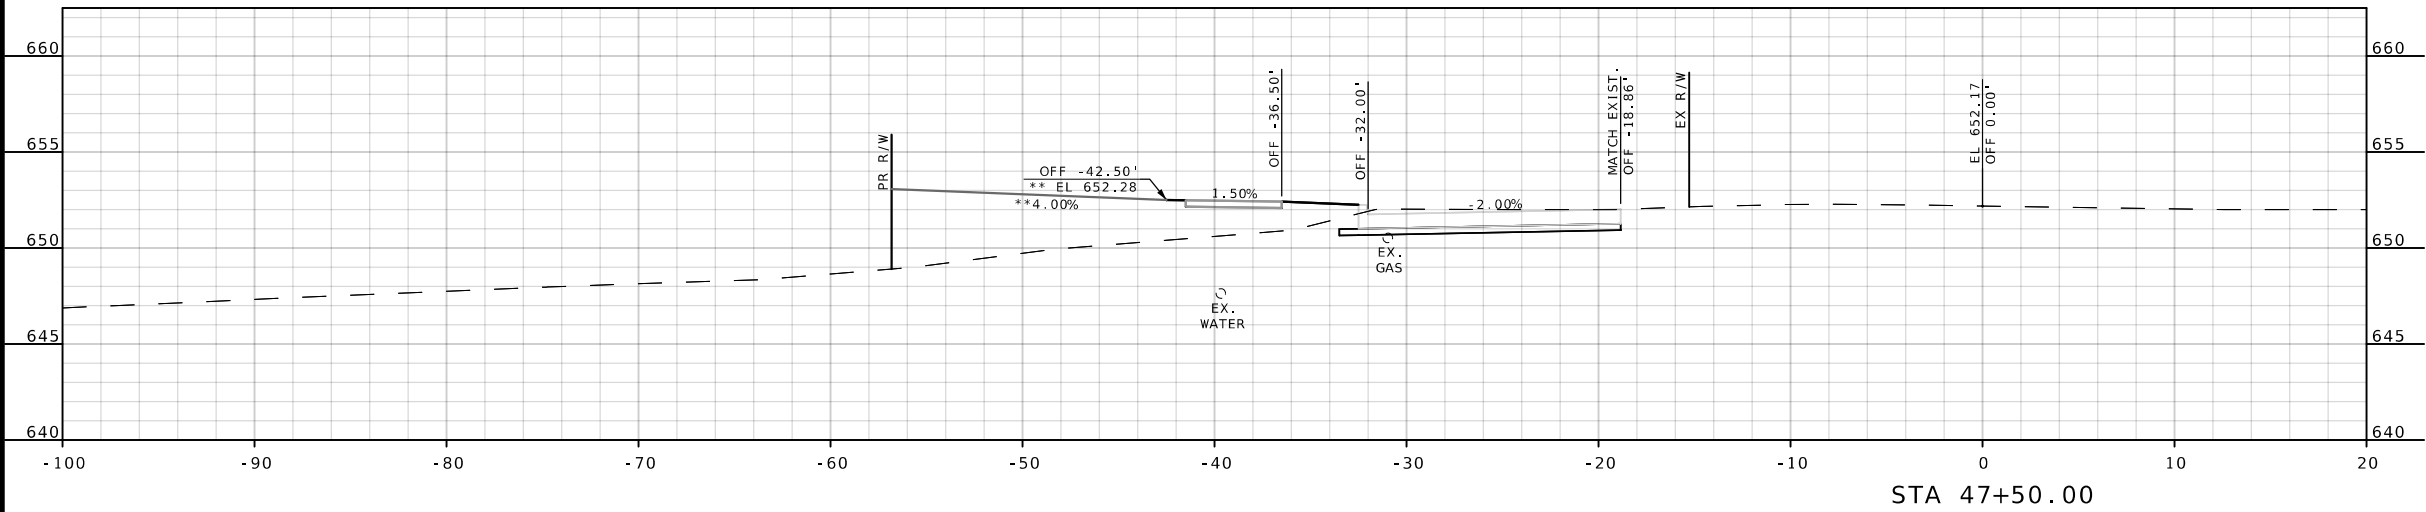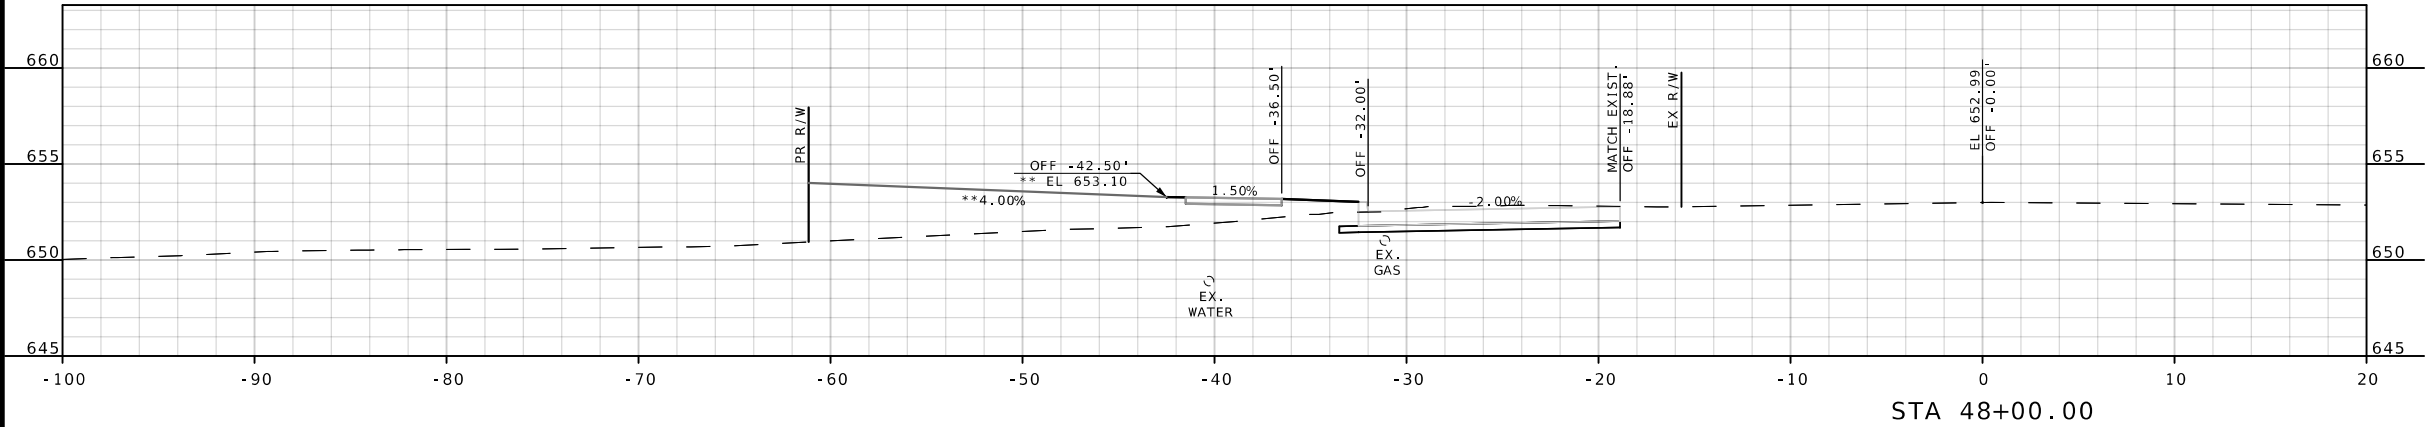

FEISE ROAD

| DESCRIPTION |   |
|-------------|---|
| .           | . |
| .           | . |
KALECO, LLC  
7 BAXTER LANE  
CHESTERFIELD, MO 63017  
(217-370-7623)

**Volkert**  
CERTIFICATE OF AUTHORITY  
NO. F00391502  
401 S. 18TH STREET  
SUITE 250  
ST. LOUIS, MO 63103

BYRAN ROAD & FEISE  
ROAD IMPROVEMENTS

CROSS SECTIONS (XS)  
(11 OF 32)