
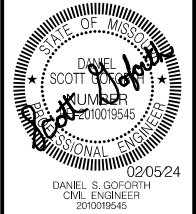


PROPOSED GRADING FROM THE PRAIRIE ENCORE PRIVATE DEVELOPMENT  
PLANS TO TIE-IN AT THIS OFFSET LOCATION.

ELEVATION SHOWN WAS CALCULATED ASSUMING AN EXISTING CONSTANT 2%  
ROADWAY CROSS SLOPE FROM EXISTING CENTERLINE ELEVATION.  
CONTRACTOR SHALL MATCH EXISTING PAVEMENT ELEVATION AT FULL DEPTH  
SAW CUT AND FIELD VERIFY FINAL TIE-IN ELEVATION.

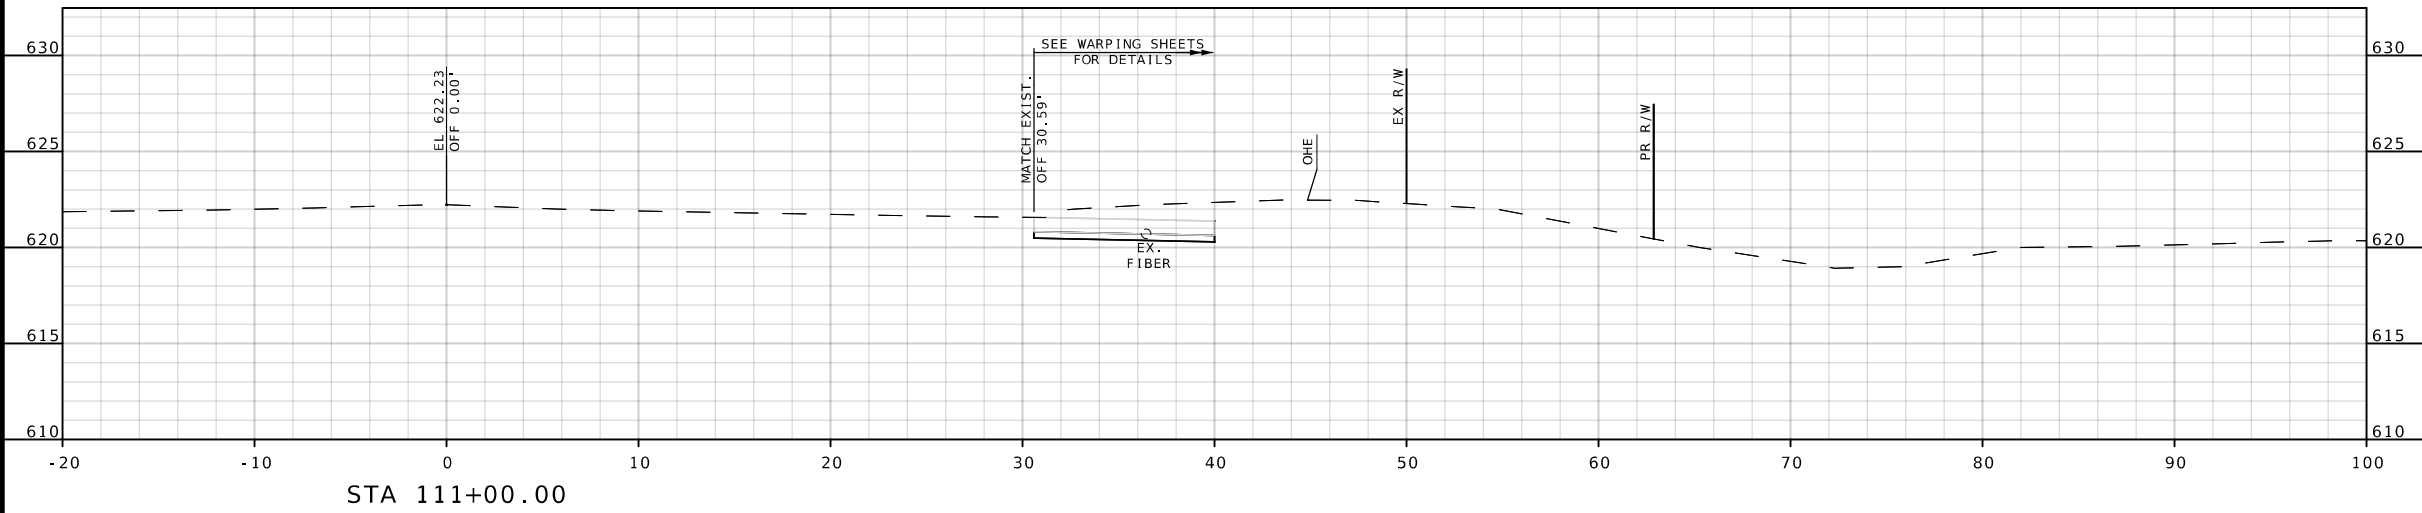

|                 |                  |
|-----------------|------------------|
| ROUTE<br>.      | STATE<br>MO      |
| DISTRICT<br>STL | SHEET NO.<br>XS3 |

JOB NO.

|             |         |
|-------------|---------|
| PROJECT NO. | 1201400 |
| BRIDGE NO.  |         |

BRIDGE NO. \_\_\_\_\_

[illegible]

KALECO, LLC  
7 BAXTER LANE  
CHESTERFIELD, MO 63017  
(217-370-7623)

**VOLKERT**  
 CERTIFICATE OF AUTHORITY  
 NO. F00391502  
 401 S. 18TH STREET  
 SUITE 250  
 ST. LOUIS, MO 63103

BYRAN ROAD & FEISE  
ROAD IMPROVEMENTSCROSS SECTION (XS)  
(3 OF 15)