
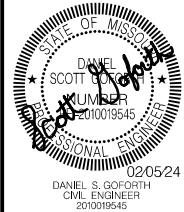


PROPOSED GRADING FROM THE PRAIRIE ENCORE PRIVATE DEVELOPMENT  
PLANS TO TIE-IN AT THIS OFFSET LOCATION.

ELEVATION SHOWN WAS CALCULATED ASSUMING AN EXISTING CONSTANT 2%  
ROADWAY CROSS SLOPE FROM EXISTING CENTERLINE ELEVATION.  
CONTRACTOR SHALL MATCH EXISTING PAVEMENT ELEVATION AT FULL DEPTH  
SAW CUT AND FIELD VERIFY FINAL TIE-IN ELEVATION.

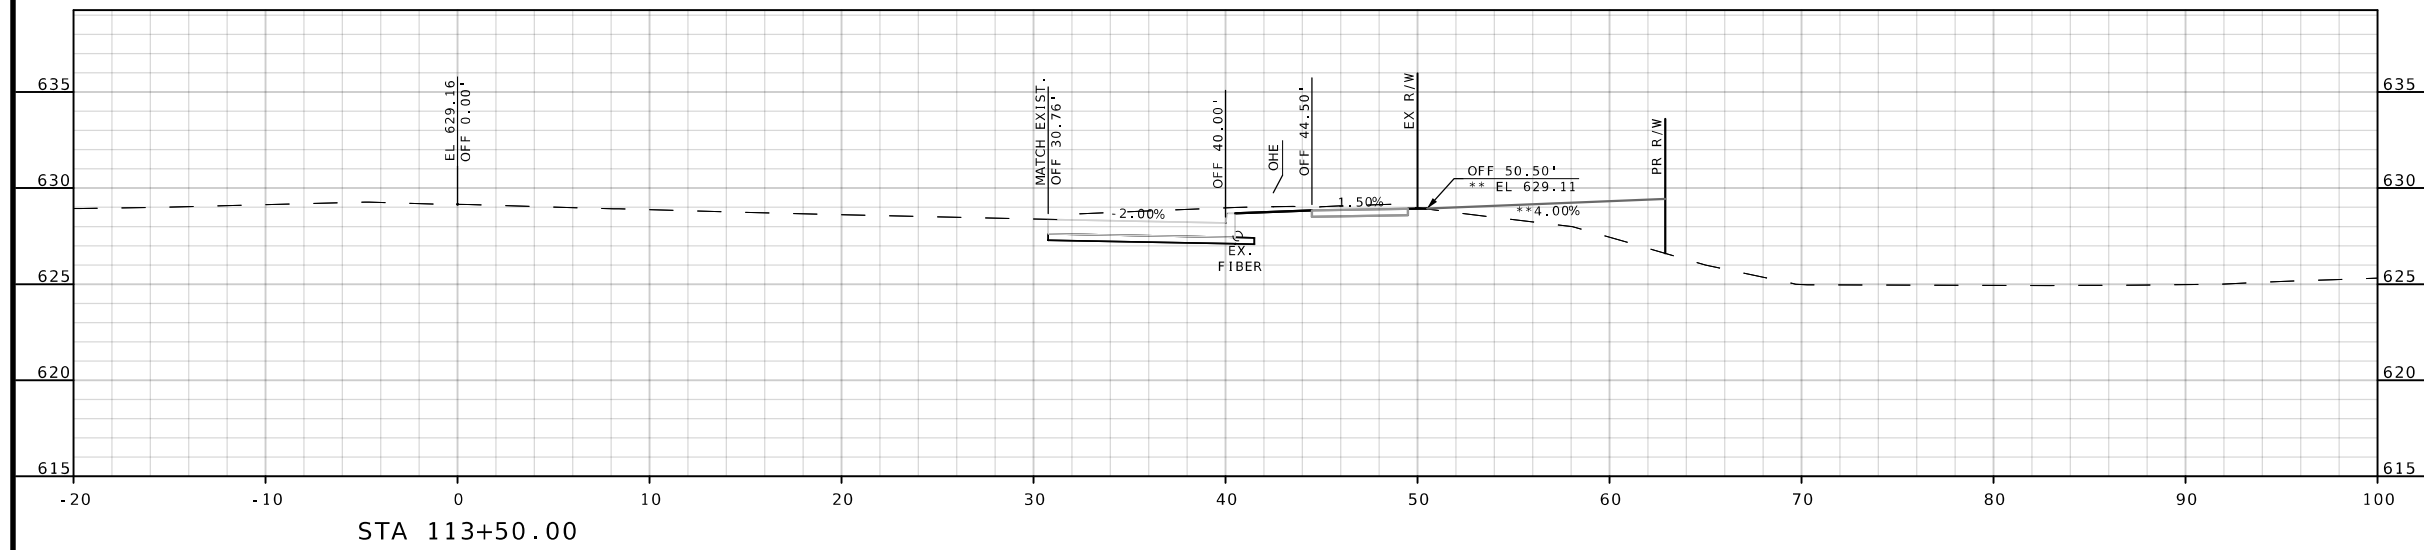

|                        |                  |
|------------------------|------------------|
| DATE PREPARED          |                  |
| 02/05/2024             |                  |
| ROUTE<br>•             | STATE<br>MO      |
| DISTRICT<br>STL        | SHEET NO.<br>XS5 |
| COUNTY                 |                  |
| ST. CHARLES            |                  |
| JOB NO.<br>•           |                  |
| CONTRACT ID.<br>•      |                  |
| PROJECT NO.<br>1201400 |                  |
| BRIDGE NO.             |                  |

[illegible]

KALECO, LLC  
7 BAXTER LANE  
CHESTERFIELD, MO 63017  
(217-370-7623)

**VOLKERT**  
 CERTIFICATE OF AUTHORITY  
 NO. F00391502  
 401 S. 18TH STREET  
 SUITE 250  
 ST. LOUIS, MO 63103

BYRAN ROAD & FEISE  
ROAD IMPROVEMENTS

CROSS SECTIONS (XS)  
( 5 OF 15 )

BRYAN ROAD