


ELEVATION SHOWN WAS CALCULATED ASSUMING AN EXISTING CONSTANT 2% ROADWAY CROSS SLOPE FROM EXISTING CENTERLINE ELEVATION. CONTRACTOR SHALL MATCH EXISTING PAVEMENT ELEVATION AT FULL DEPTH SAW CUT AND FIELD VERIFY FINAL TIE-IN ELEVATION.

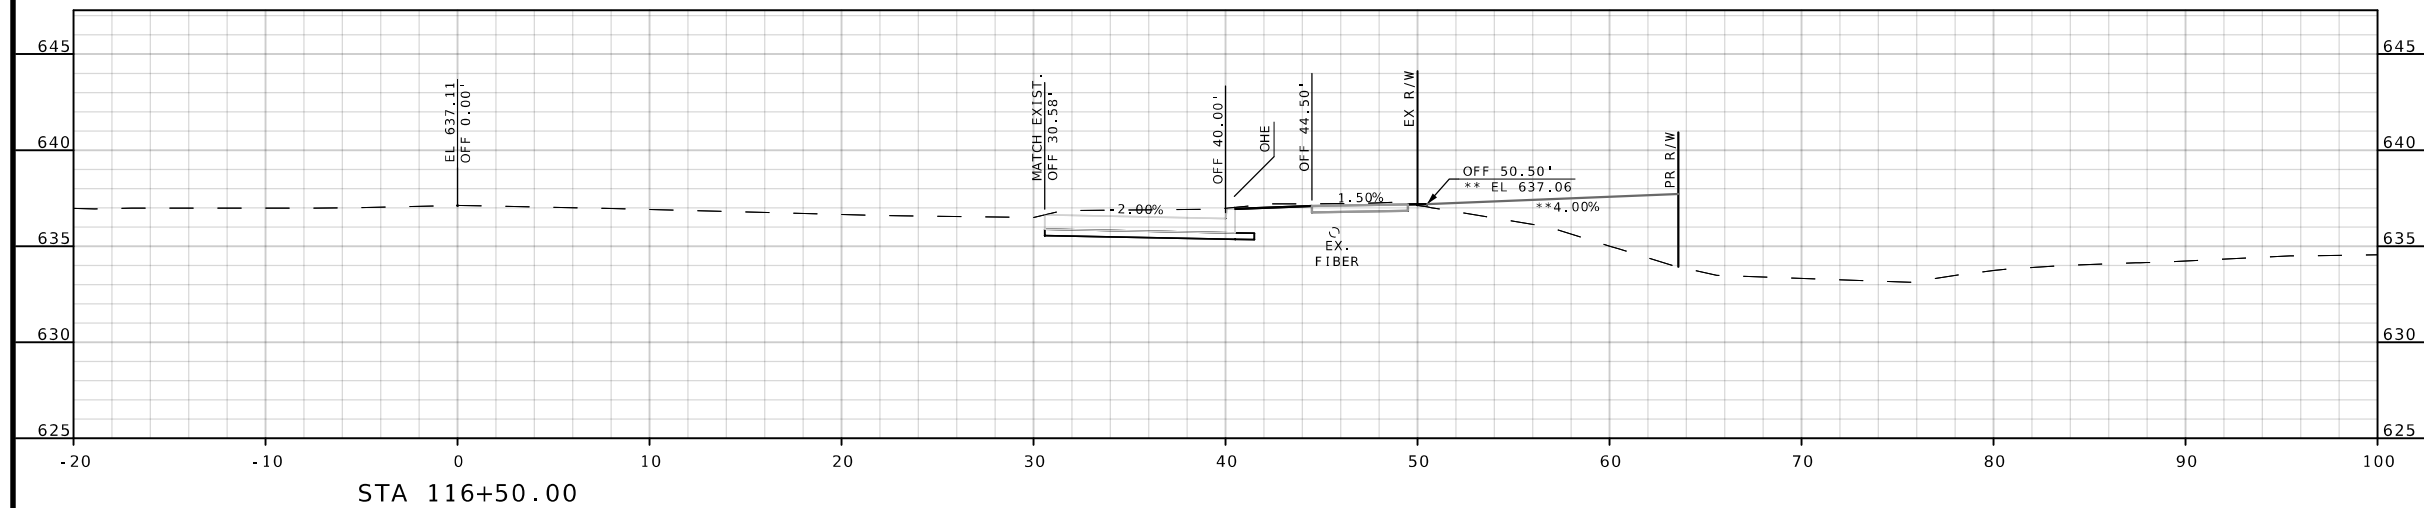

STATE OF MISSOURI
DANIEL S. GOFORTH
SCOTT GO
NUMBER
2010019545
PROFESSIONAL ENGINEER
020524
DANIEL S. GOFORTH
CIVIL ENGINEER
2010019545

BRIDGE NO.
.

KALECO, LLC
7 BAXTER LANE
CHESTERFIELD, MO 63017
(217-370-7623)

BYRAN ROAD & FEISE ROAD IMPROVEMENTS	CROSS SECTIONS (XS) (7 OF 15)
---	----------------------------------